




1 SITE PLAN
SCALE: 1" = 100'-0"
NORTH

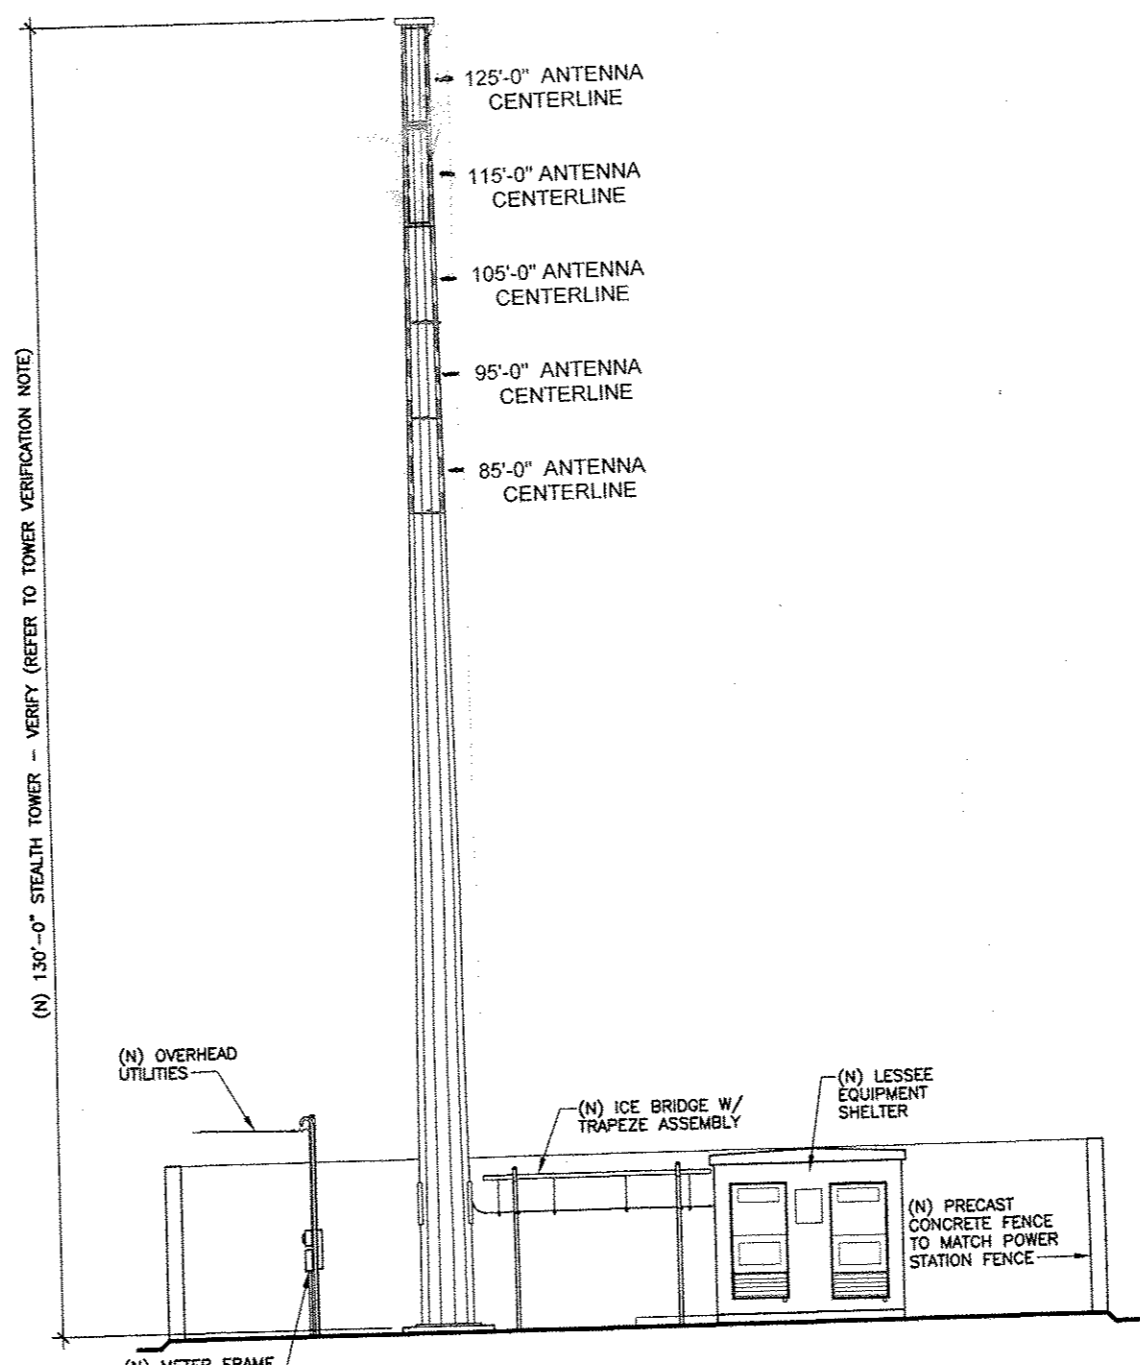


1 SITE ELEVATION
SCALE: N.T.S.

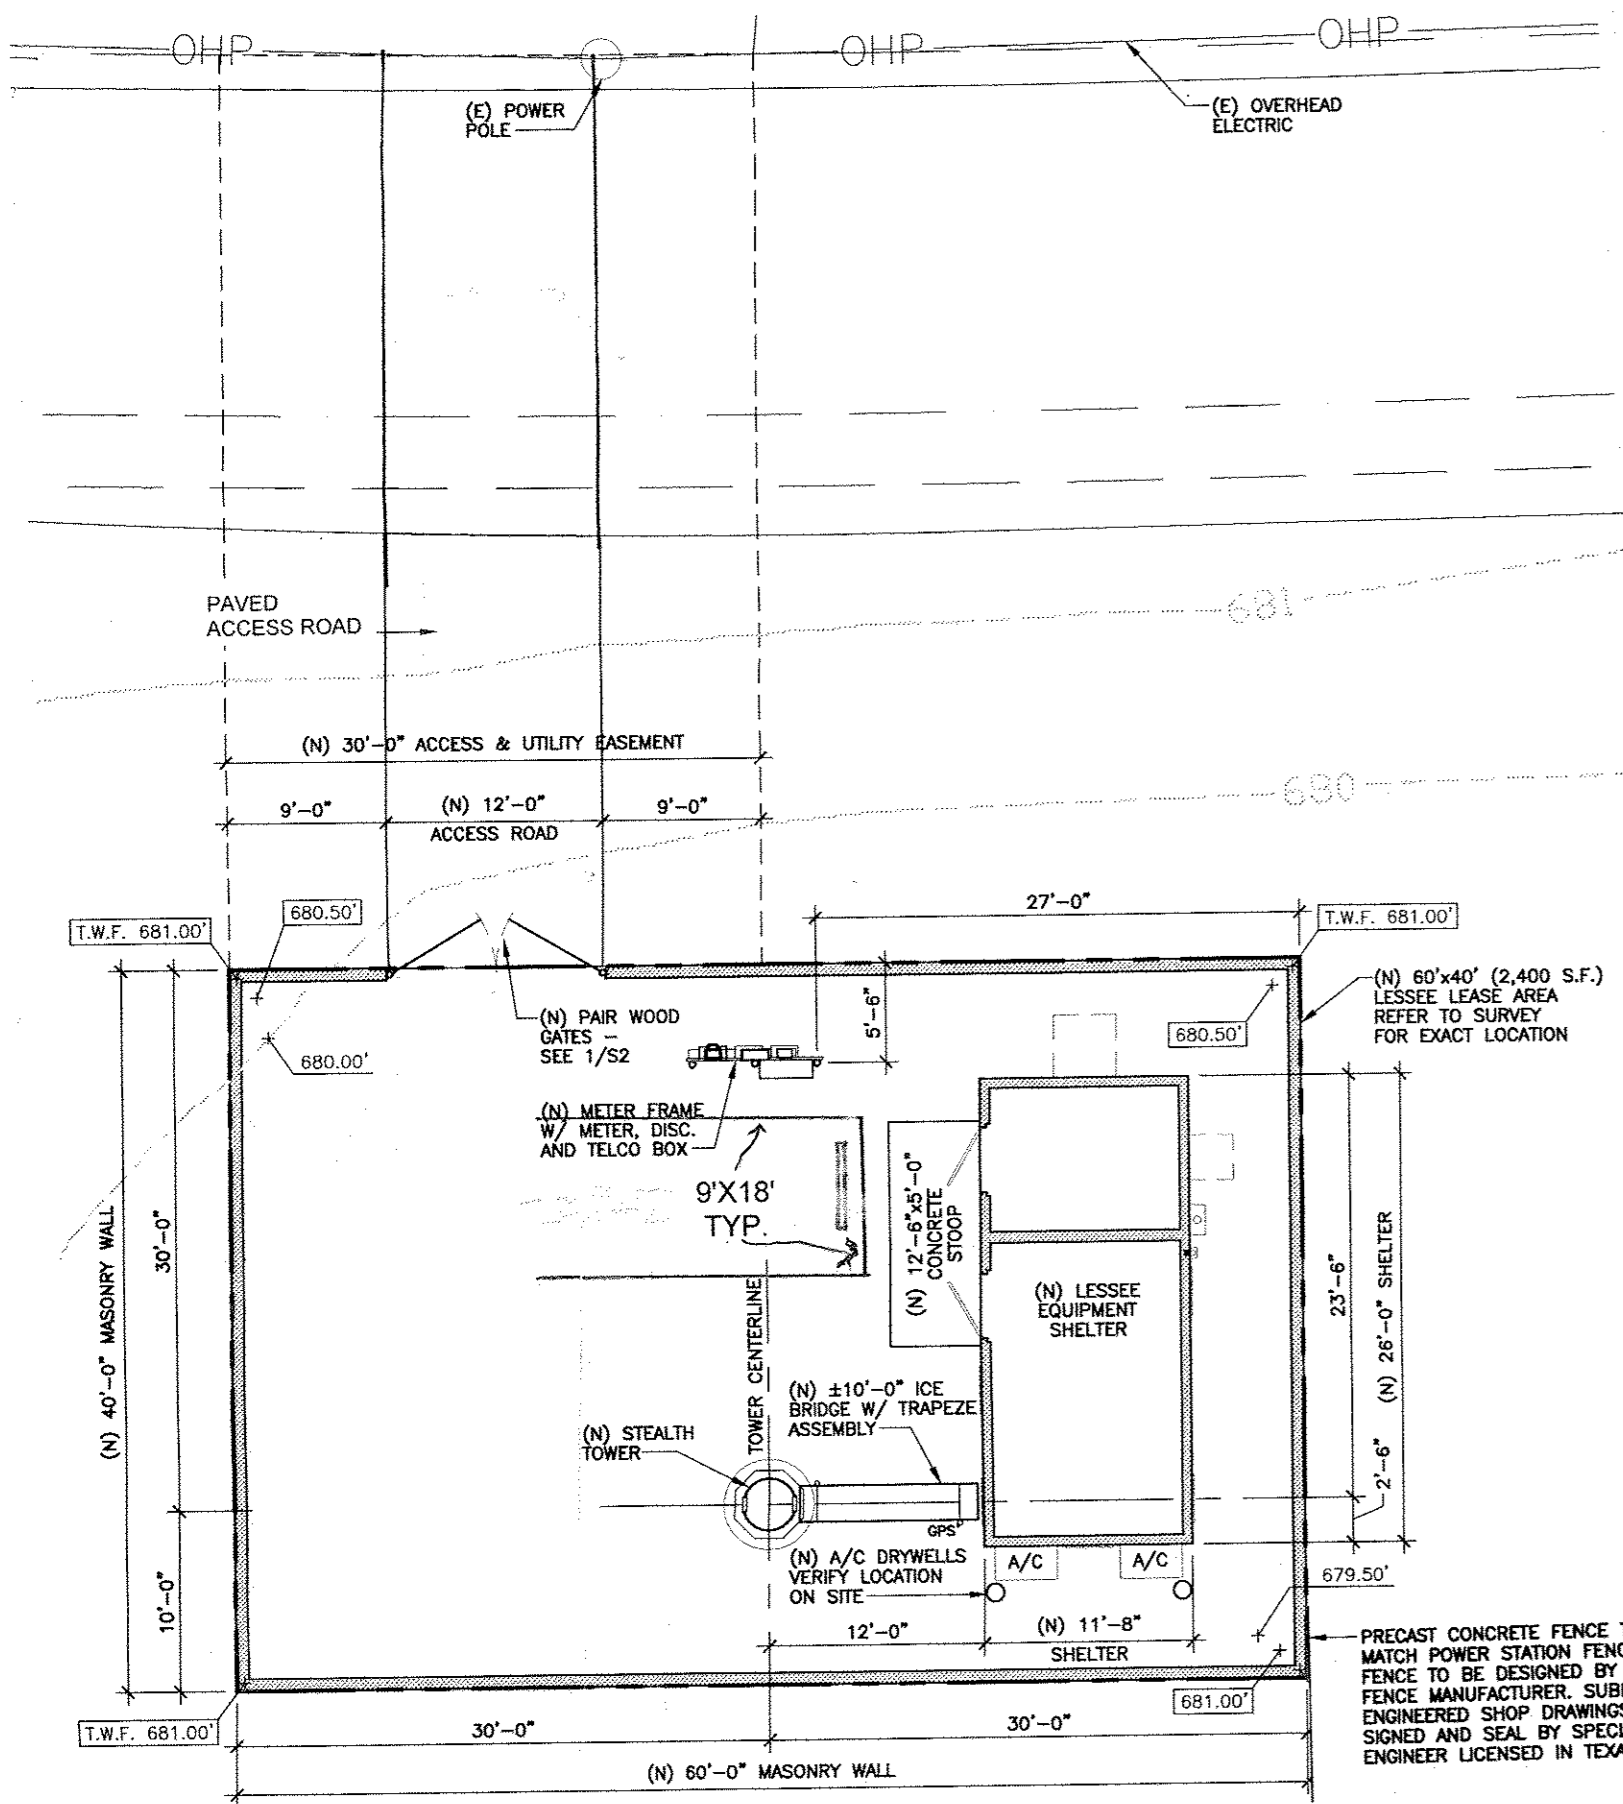


1 DETAIL SITE PLAN
SCALE: 3/32" = 1'-0"
NORTH

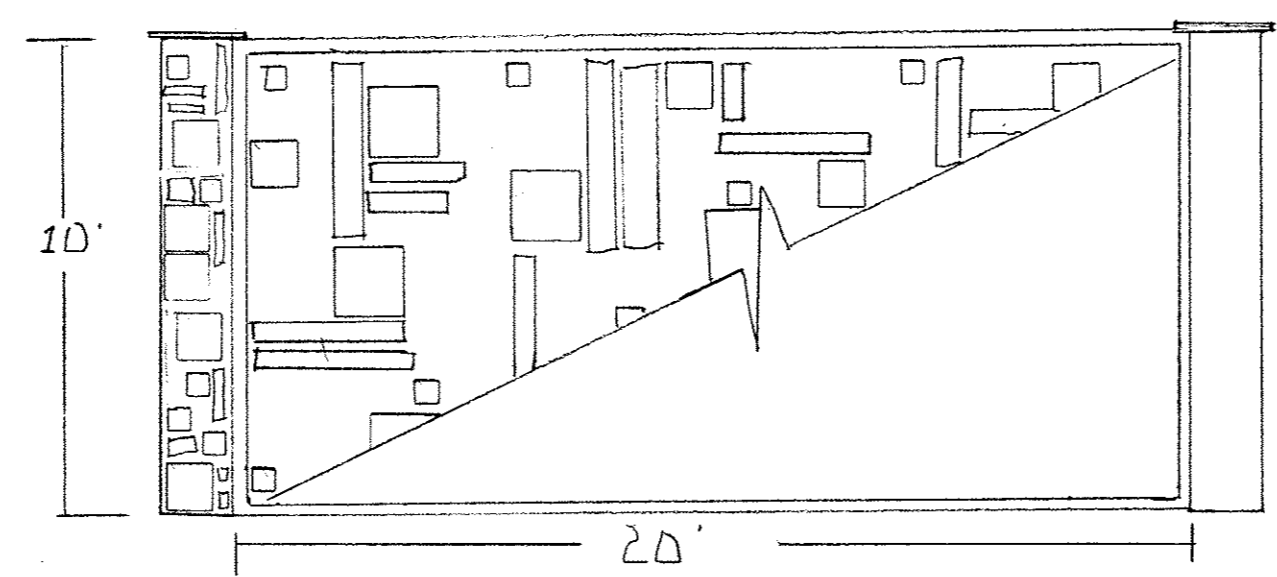


SCREEN WALL ELEVATION
SCALE: 1/4" = 1'-0"
PRECAST CONCRETE FENCE SHALL MATCH POWER STATION FENCE

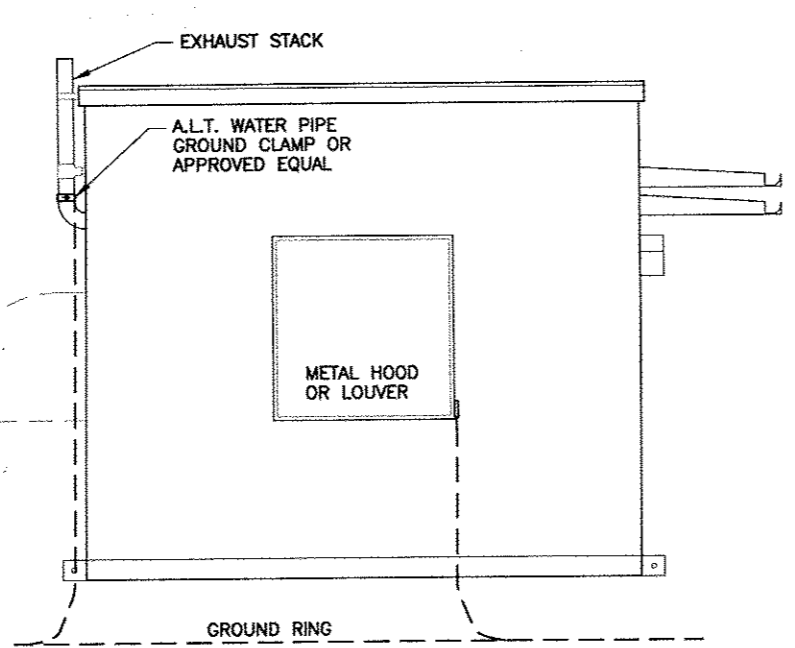


1 LEFT ELEVATION
SCALE: 1/4" = 1'-0"

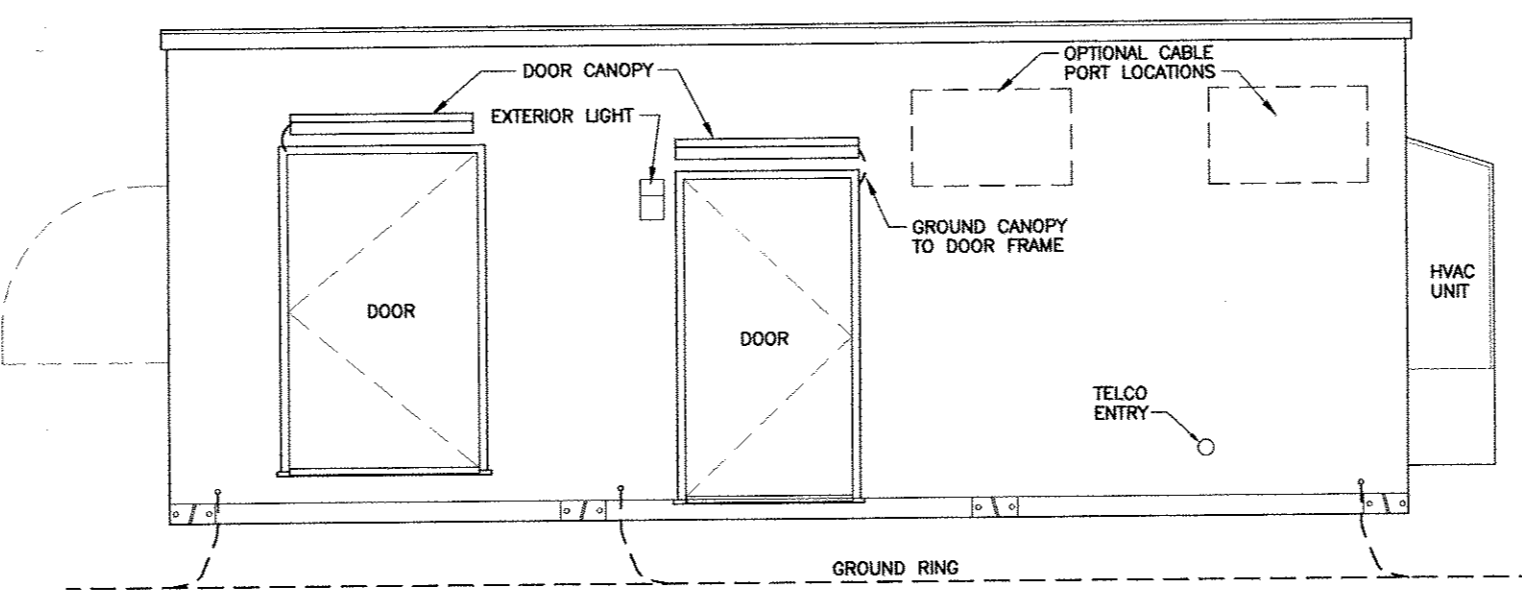


2 FRONT ELEVATION
SCALE: 1/4" = 1'-0"

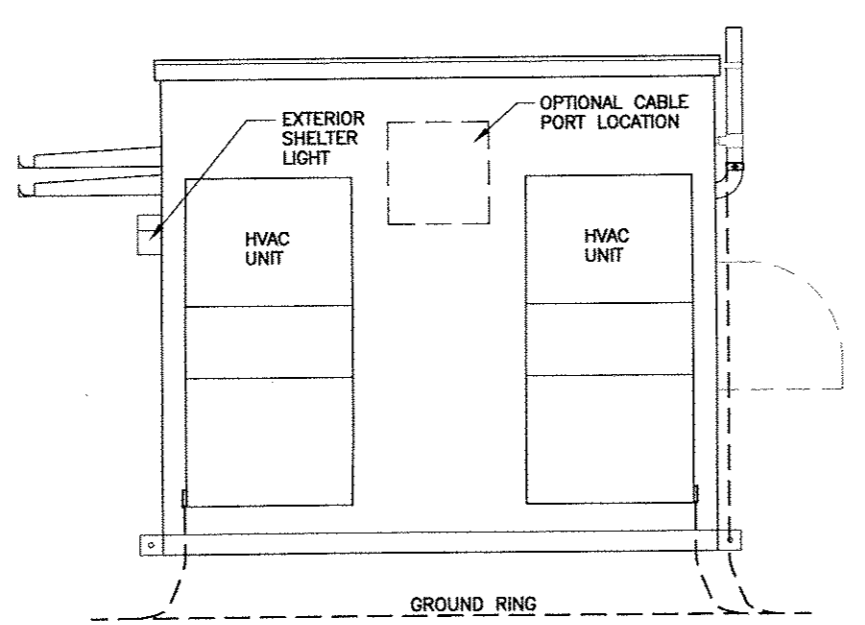

3 RIGHT ELEVATION
SCALE: 1/4" = 1'-0"

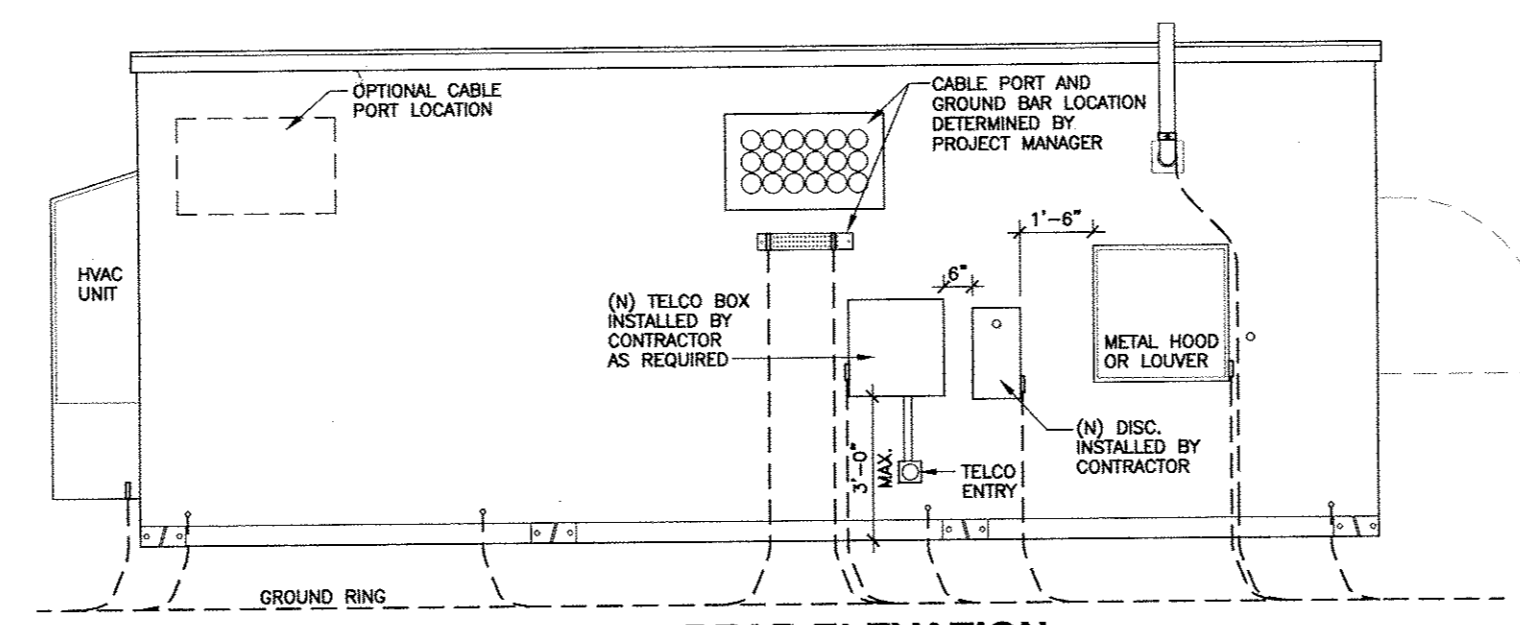

4 REAR ELEVATION
SCALE: 1/4" = 1'-0"

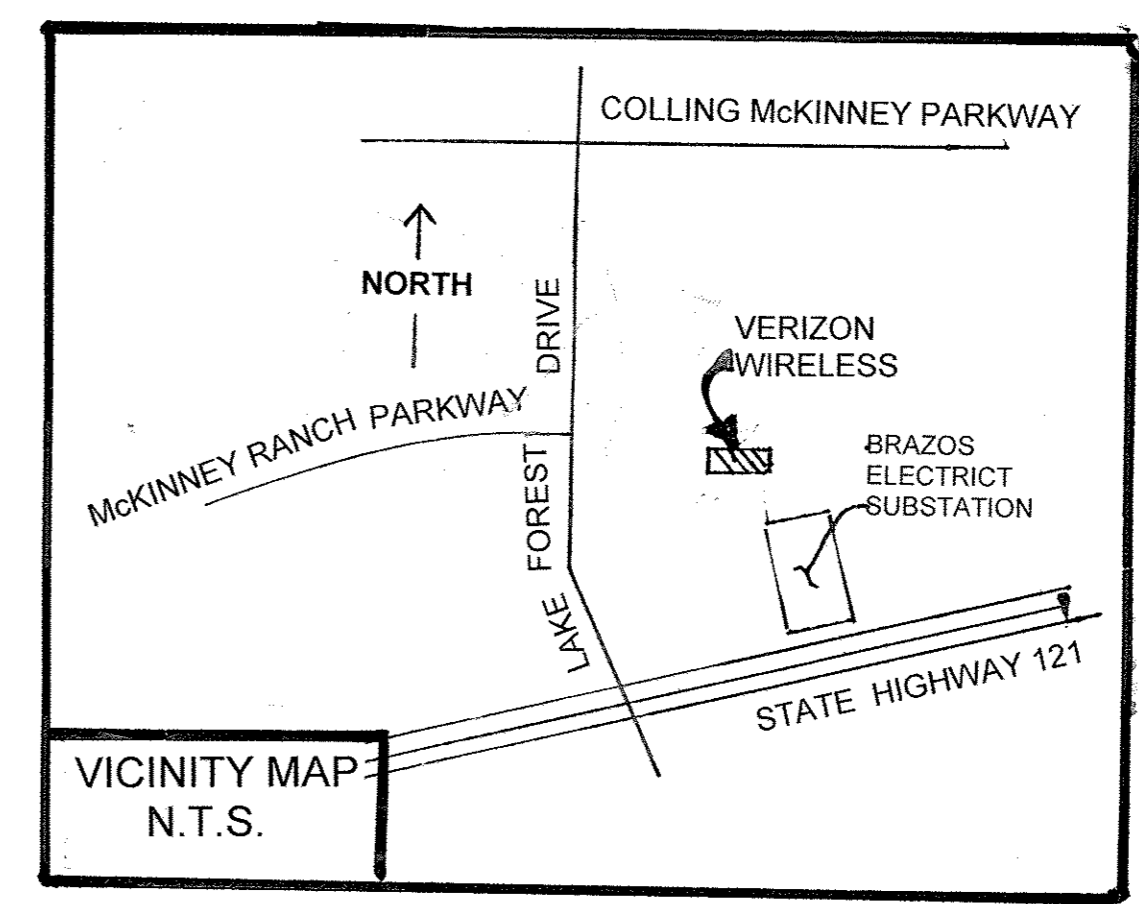

VICINITY MAP
N.T.S.

CITY OF MCKINNEY, TEXAS

VERIZON WIRELESS
500 W DOVE ROAD
SOUTHLAKE, TX 76092

ANTENNA FACILITY

REQUEST FOR
PLANNED DEVELOPMENT AMENDMENT

ZONING: PLANNED DEVELOPMENT
DISTRICT FOR COMMERCIAL
USES
ORDINANCE NO. 2000-09-064

SITE PLAN

JANUARY, 2013