


Notification Map

Case: 16-367SUP

--- 200' Buffer

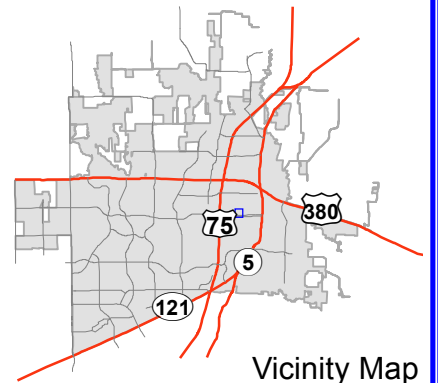

Vicinity Map

PARKING INFORMATION:

BED & BREAKFAST PARKING RATIO:
1 SPACE PER GUEST ROOM
PARKING REQUIRED:
RESIDENT PARKING: 2 SPACES
GUEST PARKING: 5 GUEST ROOMS= 5 SPACES
PARKING PROVIDED:
RESIDENT PARKING: 2 SPACES
GUEST PARKING: 5 SPACES

GENERAL NOTES:

- 1) ALL PROPOSED NEW FENCING WILL NEED TO RECEIVE APPROVAL BY THE "HISTORIC PRESERVATION OFFICER" (GUY GIERSCH)
- 2) BEDROOM & OWNER MANAGER OCCUPANT COUNT:
A) OWNER/MANAGER = 2 PERSONS
B) 5 BEDROOMS X 2 PEOPLE EACH= 10 PERSONS
C) TOTAL = 12 PERSONS

LEGEND:

- NEW LANDSCAPING CREPE MYRTLE (5 GALLON, 4-6" HIGH) \$100 ALLOWANCE PER PLANT
- NEW LANDSCAPING BUSH (1 GALLON, AZALIA BUSH) \$20 ALLOWANCE PER BUSH
- NEW LANDSCAPING BUSH (1 GALLON, BOX ELDER) \$10 ALLOWANCE PER BUSH
- EXISTING HOUSE
- EXISTING GRAVEL DRIVE & PRKG TO REMAIN, SEE NOTE #03
- NEW CONCRETE PARKING, SEE NOTE #01
- NEW CONCRETE SIDEWALK, SEE NOTE #02
- NEW 6" H WD FENCE TO MATCH EXG
- EXG 6" H WD FENCE

SULLIVAN
Architecture
Planning / Interiors
4436 BALLINGER DR
PLANO, TX 75093
(972) 612-7067 PHONE
(972) 612-9543 FAX
COPYRIGHT © 2016

Architect's Seal



No.	Date	Revision

NOTICE:
THESE DRAWINGS, AS INSTRUMENTS OF SERVICE, ARE THE EXCLUSIVE PROPERTY OF THE ARCHITECT AND ARE NOT TO BE REPRODUCED OR PART WITHOUT THE ARCHITECT'S EXPRESS WRITTEN PERMISSION. UNAUTHORIZED USE OF THESE DRAWINGS WILL BE SUBJECT TO LEGAL REMEDY BEING SOUGHT BY THE ARCHITECT.
WRITTEN DIMENSIONS ON THESE DRAWINGS SHALL TAKE PRECEDENCE OVER SCALED DIMENSIONS.
CONTRACTORS SHALL VERIFY AND BE RESPONSIBLE FOR ALL DIMENSIONS ON THE JOB AND THIS OFFICE MUST BE NOTIFIED OF ANY VARIATIONS FROM THE DIMENSIONS AND CONDITIONS SHOWN.
SHOP DETAILS MUST BE SUBMITTED TO THIS OFFICE AND TO THE OWNER'S REPRESENTATIVE FOR APPROVAL BEFORE PROCEEDING WITH FABRICATION.

THE NEATHERY ESTATE
Bed & Breakfast Renovations
215 N. Waddill St.
McKinney, TX 75069


CONSULTANT:
1-15-17
ISSUED FOR REVIEW ONLY
NOT CONSTRUCTION

Job No. 1627	Issue Date: --
Drawn By S.S.	Scale: --
Checked By S.S.	Project Mgr. S.S.

Sheet Title
S.U.P.
SITE PLAN

Sheet No.

SUP-1

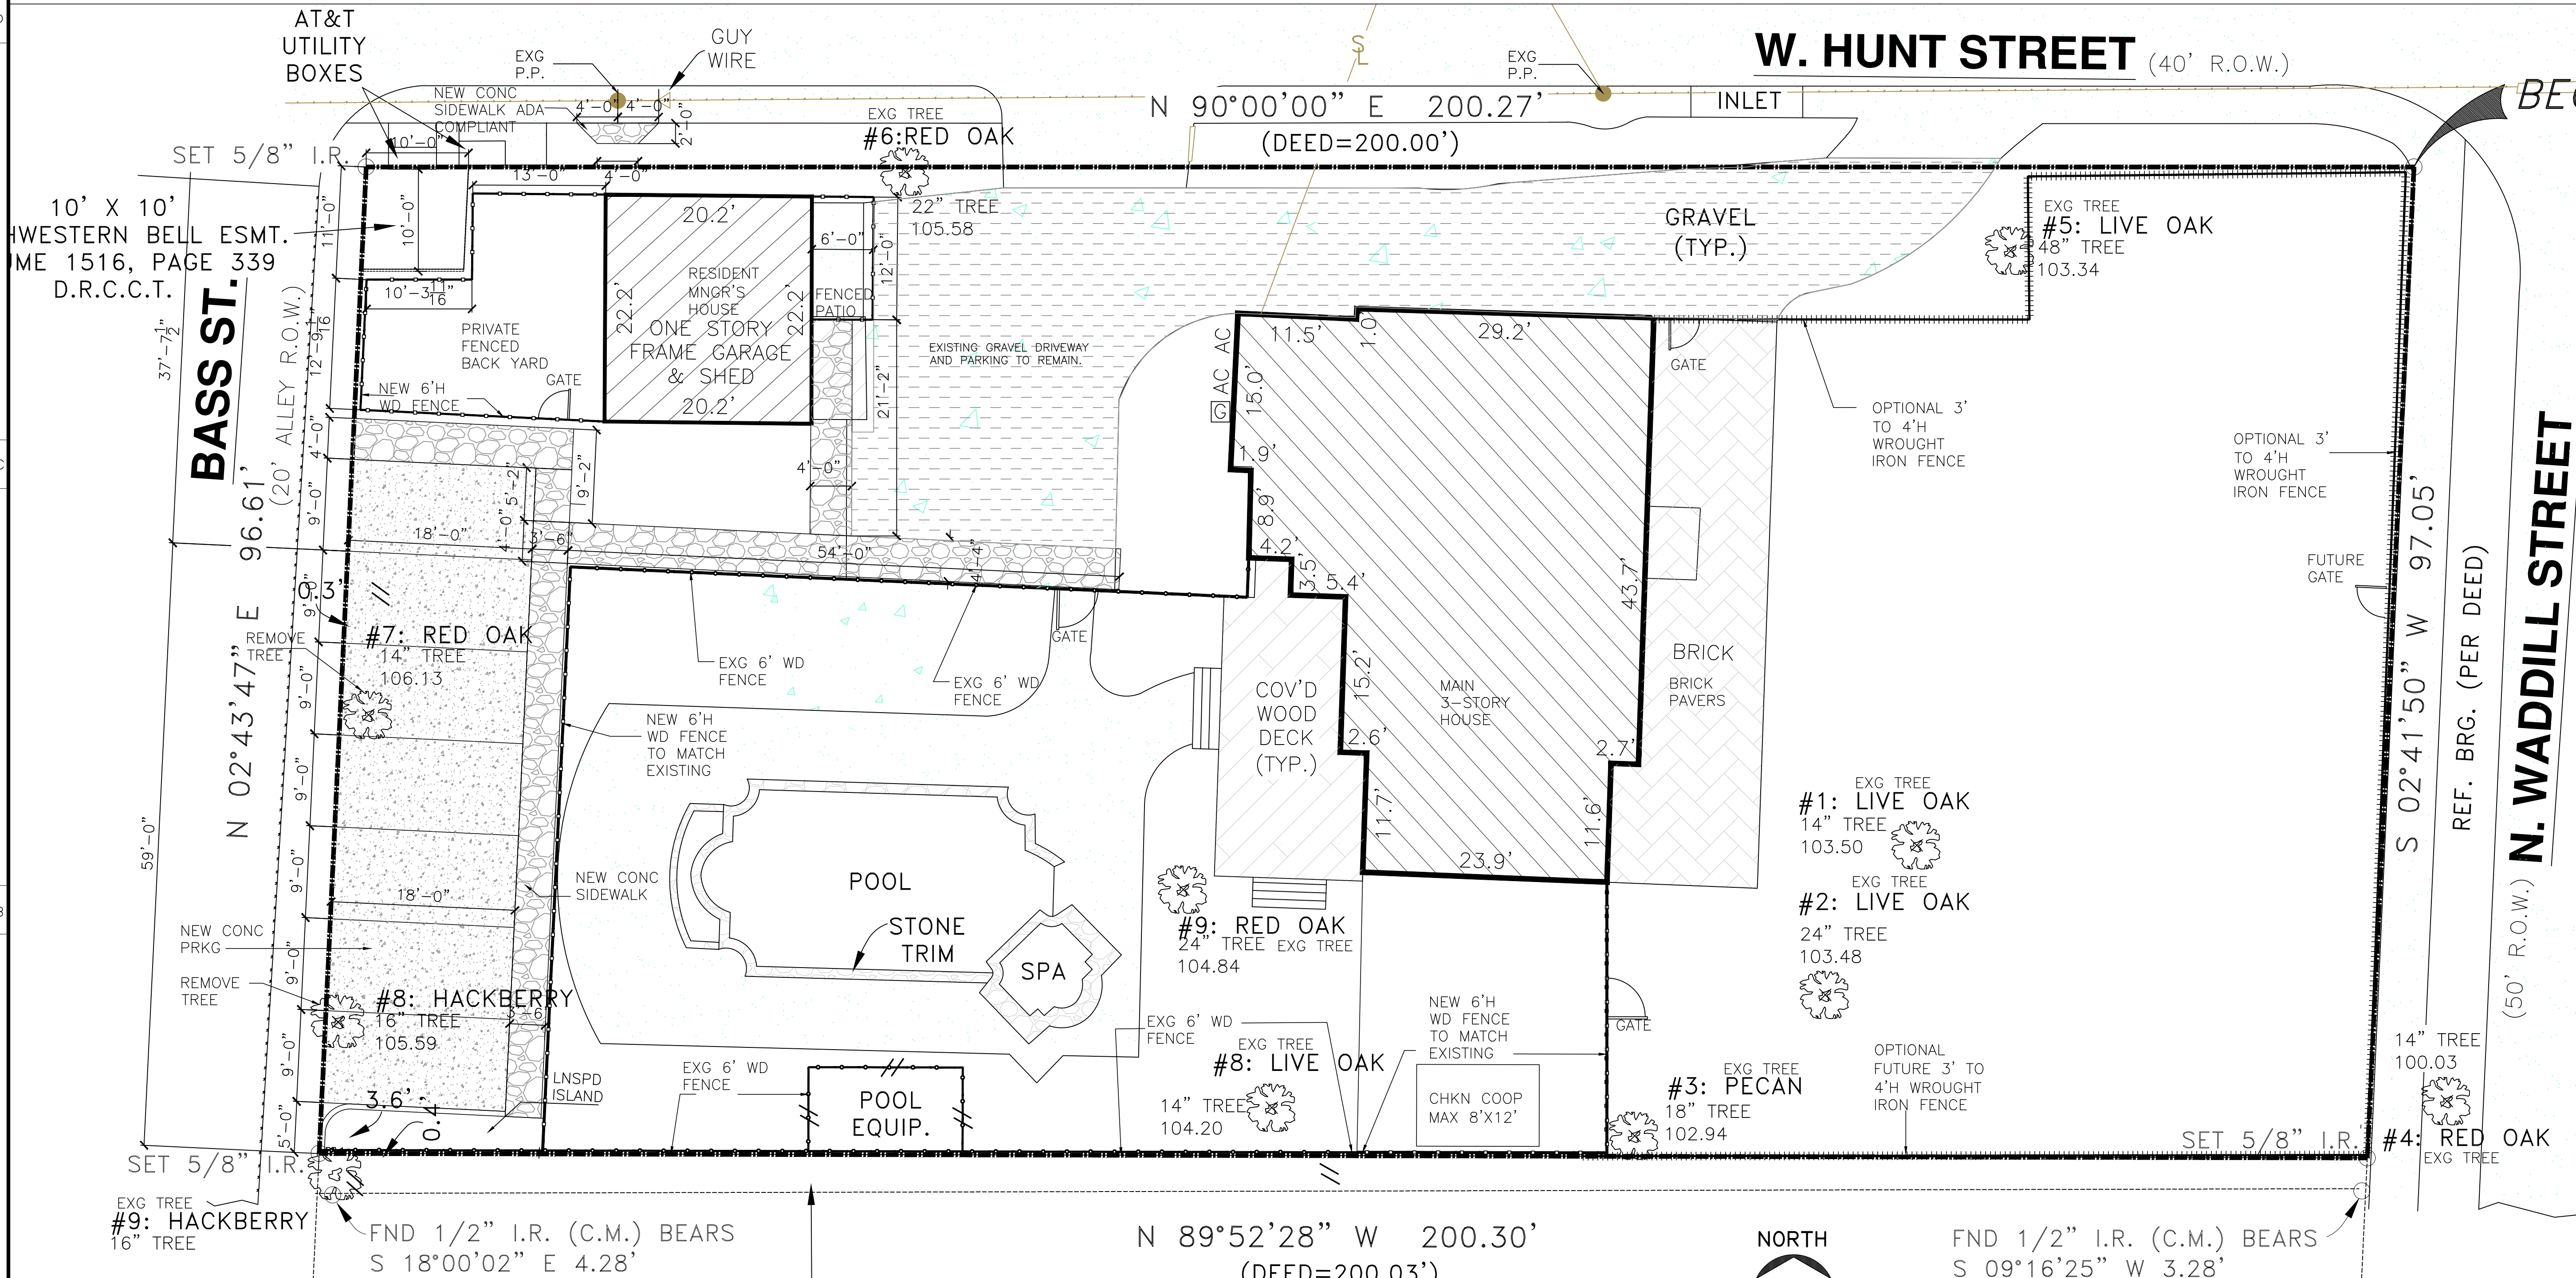


N 89°52'28" W 200.30'
(DEED=200.03')



FND 1/2" I.R. (C.M.) BEARS
S 09°16'25" W 3.28'

GRAPHIC SCALE

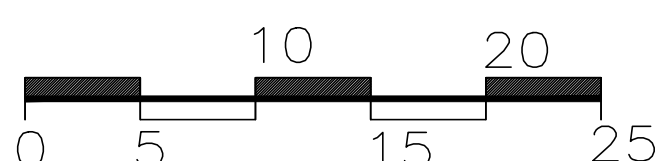

01 "SUP" SITE PLAN
Scale: 1/8"= 1'-0"

RECEIVED
By Planning Department at 12:29 pm, Jan 17, 2017

HATCHED AREA REPRESENTS POSSIBLE GAP BETWEEN SUBJECT PROPERTY AND ALLEN E. KNUTSON & DENISE R. KNUTSON TRACT

ALLEN E. KNUTSON & DENISE R. KNUTSON
CC# 2014042100372640
D.R.C.C.T.