



03/26/12

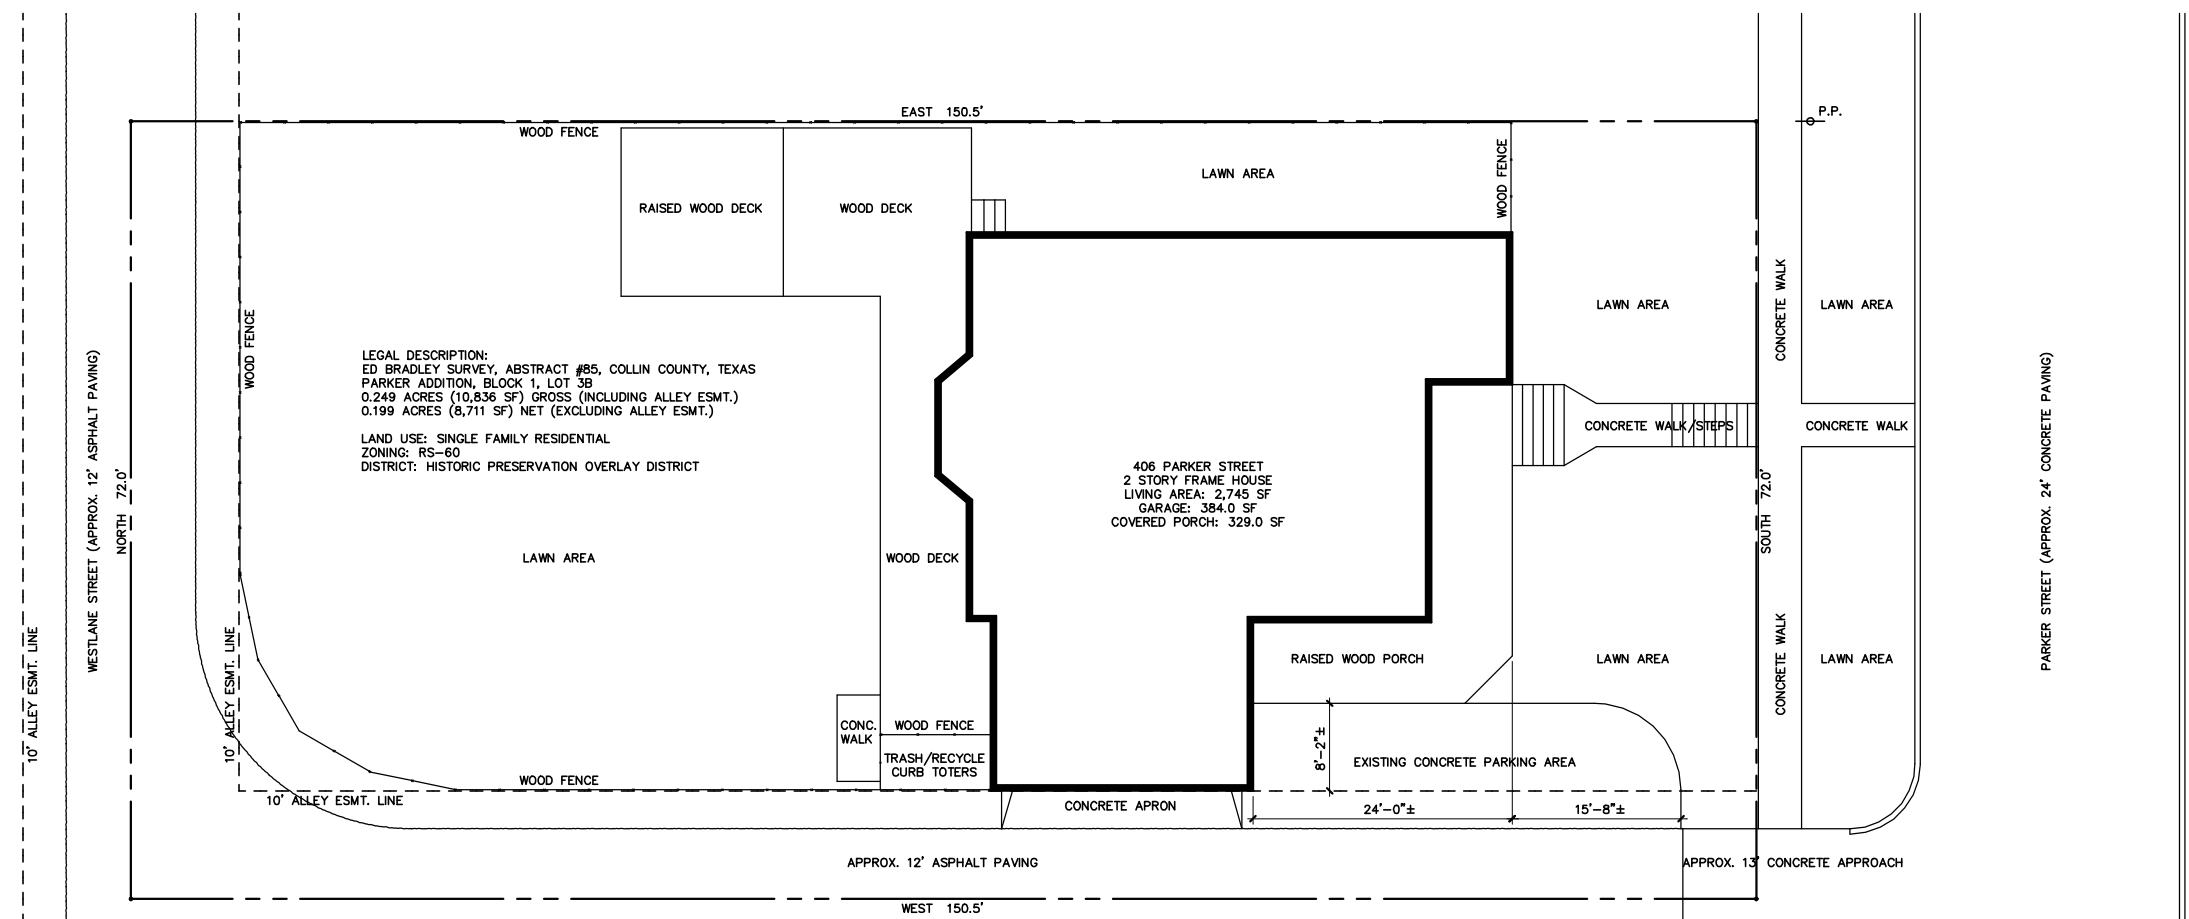

1 EXISTING SITE PLAN
1/8" = 1'-0"

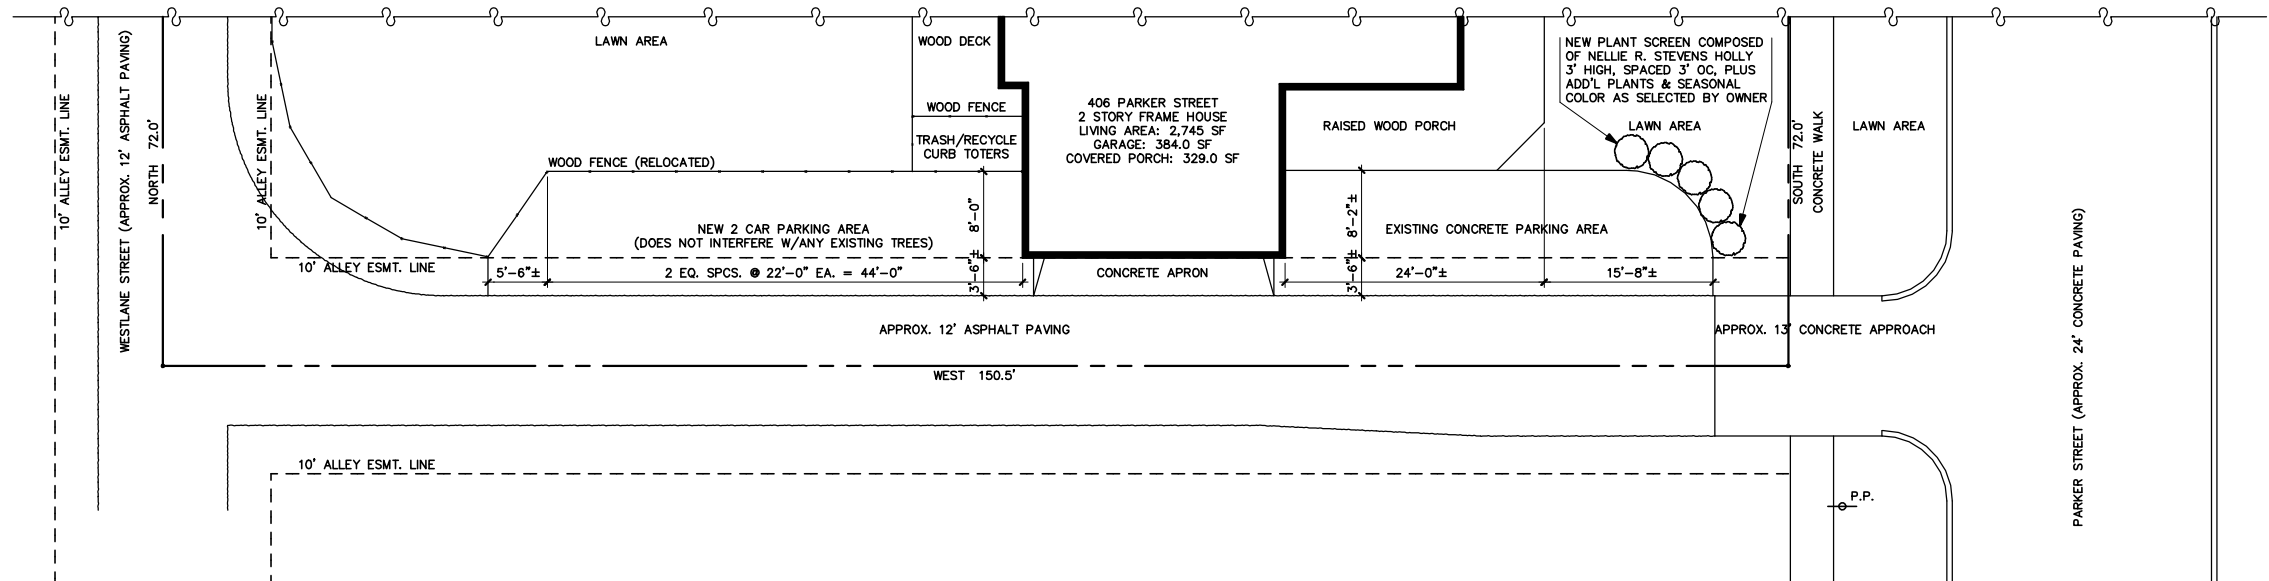

2 PHASED PARTIAL SITE PLAN
1/8" = 1'-0"

SITE PLAN
HILL RESIDENCE
406 PARKER STREET
MCKINNEY, TEXAS

SHEET TITLE
SITE PLAN

PROJECT NUMBER
12-04
ISSUE DATE
MARCH 26, 2012
REVISION DATE
APRIL 5, 2012
SHEET NUMBER

SP1