




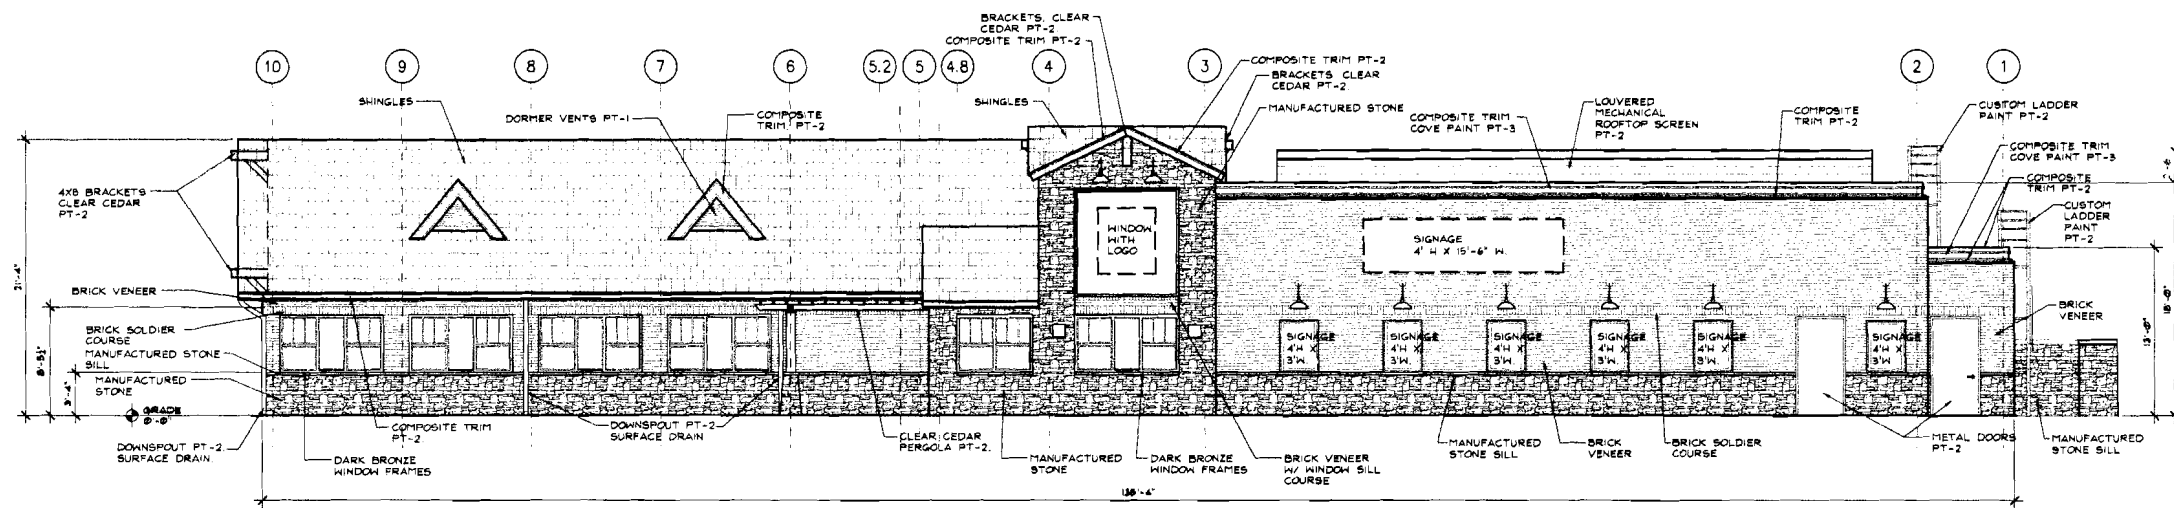


1 SOUTHWEST BUILDING ELEVATION
SCALE: 3/16" = 1'-0"

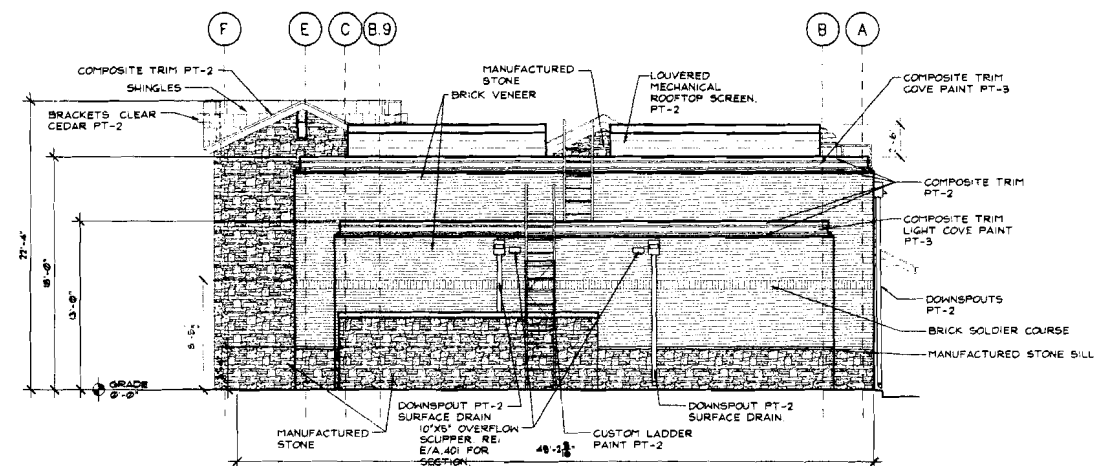

2 SOUTHEAST BUILDING ELEVATION
SCALE: 3/16" = 1'-0"

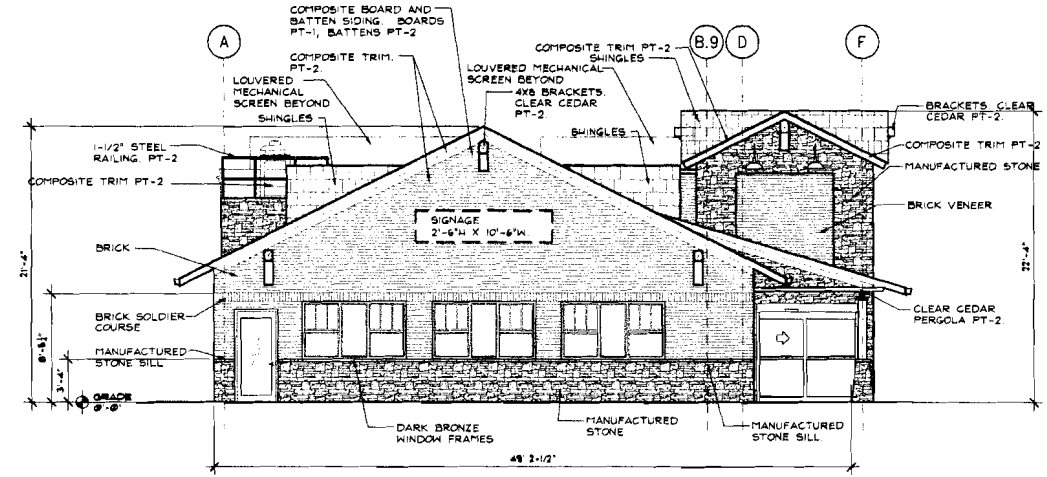

3 NORTHWEST BUILDING ELEVATION
SCALE: 3/16" = 1'-0"

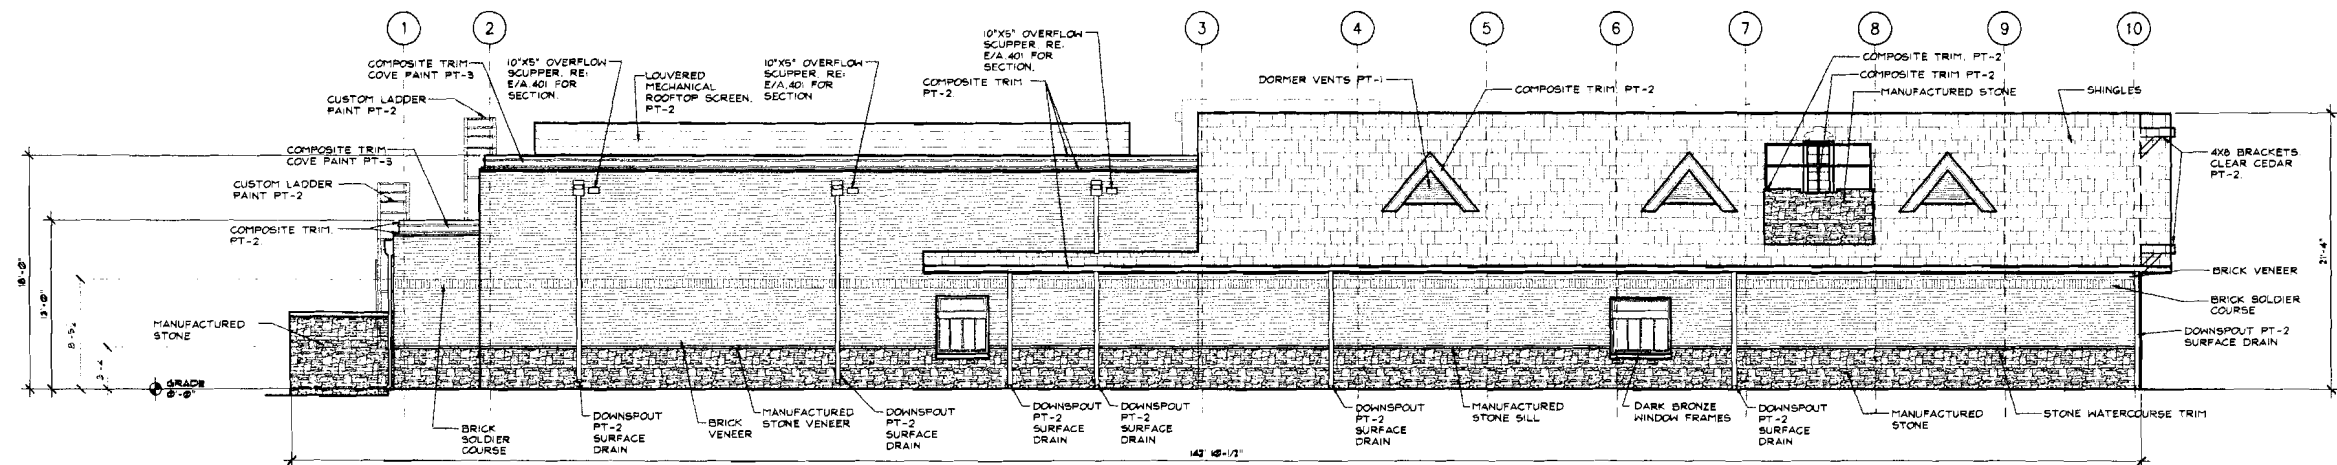

4 NORTHEAST BUILDING ELEVATION
SCALE: 3/16" = 1'-0"

MATERIAL CALCULATIONS (EXCLUSIVE OF ALL WINDOWS, DOORS, ROOFS, GLASS CONSTRUCTION MATERIALS, OR SIDEWALKS AND HANDRAIL COVERS.)

1. SOUTHWEST ELEVATION	1,787 SF TOTAL MASONRY (BRICK/STONE) = 1,524 SF + 05% COMPOSITE SIDING/TRIM = 148 SF + 0% LOUVERED MECH. SCREEN = 115 SF + 7%
2. SOUTHEAST ELEVATION	1,042 SF TOTAL MASONRY (BRICK/STONE) = 852 SF + 82% COMPOSITE TRIM = 108 SF + 10% LOUVERED MECH. SCREEN = 82 SF + 8%
3. NORTHWEST ELEVATION	783 SF TOTAL MASONRY (BRICK/STONE) = 656 SF + 84% COMPOSITE TRIM = 72 SF + 9% LOUVERED MECH. SCREEN = 7 SF + 4%
4. NORTHEAST ELEVATION	1,916 SF TOTAL MASONRY (BRICK/STONE) = 1,678 SF + 87% COMPOSITE SIDING/TRIM = 25 SF + 7% LOUVERED MECH. SCREEN = 115 SF + 6%

MANUFACTURERS
MANUFACTURED STONE - ALPHA CONCRETE PRODUCTS CRIPPLE CREEK STONE
"TUSCAN TAN" DRystack
BRICK - ACME BRICK "BENNINGTON #1150/5"
COMPOSITE TRIM - BY HARD/TRIM "FIBER CEMENT TRIM PLANKS" SMOOTH FINISH
COMPOSITE SHINGLES - BY ELK "PRESTIGE" COLOR WEATHERWOOD

MATERIAL COLORS
PAINT
PT-1 SHERMAN WILLIAMS - ROYLCROFT VELLUM SW 2635
PT-2 SHERMAN WILLIAMS - POLISHED MAHOGANY SW 2636
PT-3 SHERMAN WILLIAMS - STRATFORD BLUE SW 2664

Design Copyright
The design and concepts established by these documents are the property of the Architect of Record, and may not be replicated by another architect, or design firm, connected by this or any other owner for any project except that the Architect of Record design was originally submitted, without the express written consent of The Small Group, L.L.C. No part of this document may be reproduced or utilized in any form without the authorization of The Small Group, L.L.C. All rights reserved.

thesmallgroup
architecture

13 South Broadway
Edmond, Oklahoma
73034

voice 405.840.1111 fax 405.840.1191
www.thesmallgroup.com

engineering
Margaret P. Ford, L.L.C. PE
Professional Engineering
200 West 10th, Suite 300
Edmond, Oklahoma 73034
Telephone: 405.328.4700
Fax: 405.328.4700

darr & collins
Consulting Engineers
1425 N.E. 100th St.
Edmond, Oklahoma 73034
phone (405) 383-2400 • fax (405) 383-2444
a service industry company

No.	Revision	Date	Project Title	Project #	Drawn By	Scale	Date	Sheet No.	Sheet Title
1	REVISIONS	04/26/07	BRAUM'S MODEL W STORE	06.24.001	PTS	AS NOTED	March 28, 2011	A.301	BUILDING ELEVATIONS
2			3000 N.E. 63RD						
3			Oklahoma City, Oklahoma						
4			Project: 06.24.001						