


EXHIBIT "C"




NORTH ELEVATION: 77% MASONRY  
EAST ELEVATION: 89% MASONRY  
SOUTH ELEVATION: 95% MASONRY  
WEST ELEVATION: 51% MASONRY

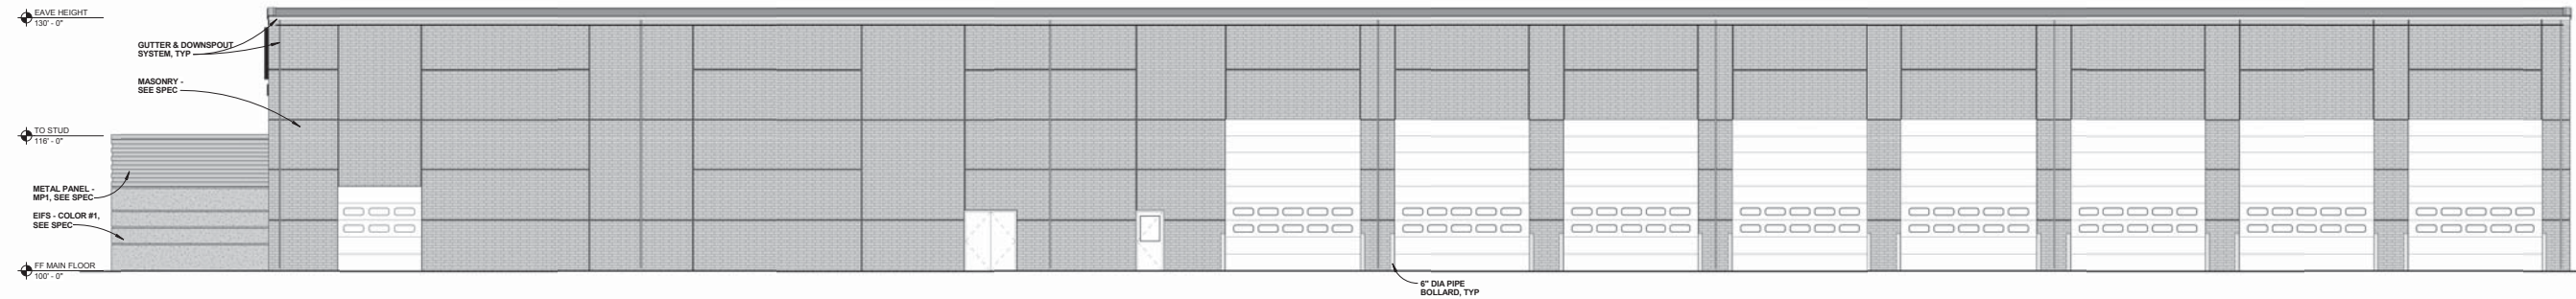


3 SOUTH ELEVATION  
T2 SCALE: 1/8" = 1'-0"

SOUTH ELEVATION MATERIAL TAKEOFFS	
MASONRY:	95%
EXTERIOR INSULATION FINISHING SYSTEM (EIFS):	3%
ARCHITECTURAL METAL PANELS:	2%

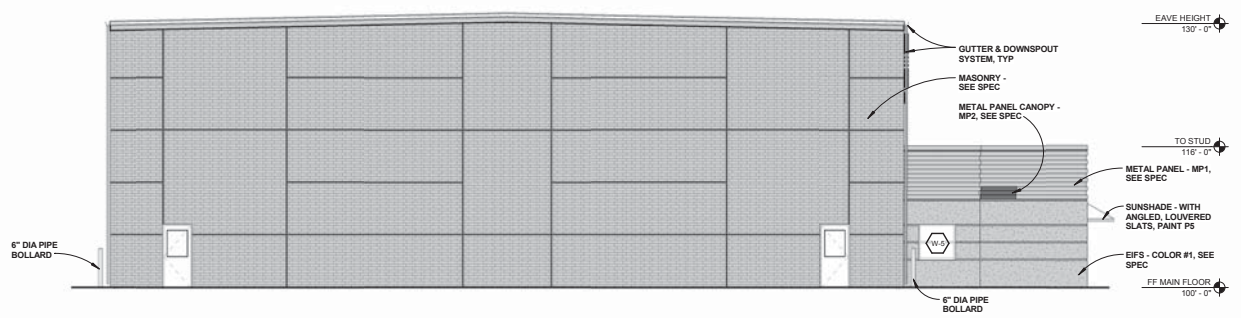


2 EAST ELEVATION  
T2 SCALE: 1/8" = 1'-0"

EAST ELEVATION MATERIAL TAKEOFFS	
MASONRY:	89%
EXTERIOR INSULATION FINISHING SYSTEM (EIFS):	7%
ARCHITECTURAL METAL PANELS:	4%

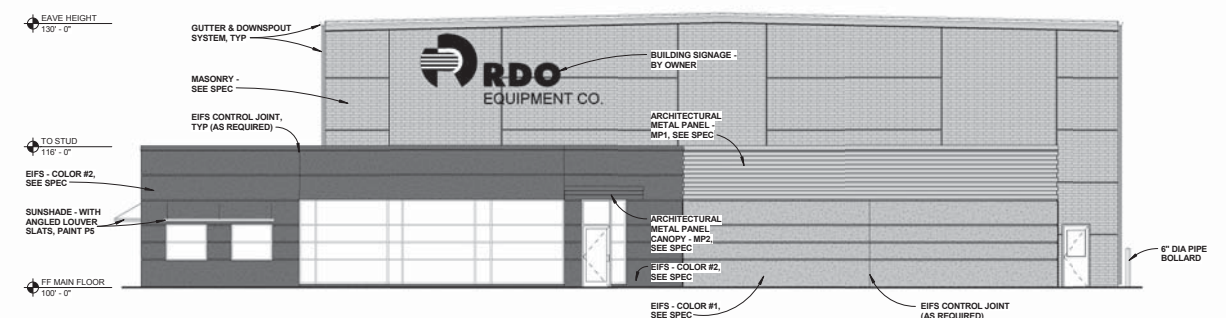

4 WEST ELEVATION  
T2 SCALE: 1/8" = 1'-0"

WEST ELEVATION MATERIAL TAKEOFFS	
MASONRY:	51%
EXTERIOR INSULATION FINISHING SYSTEM (EIFS):	39%
ARCHITECTURAL METAL PANELS:	10%

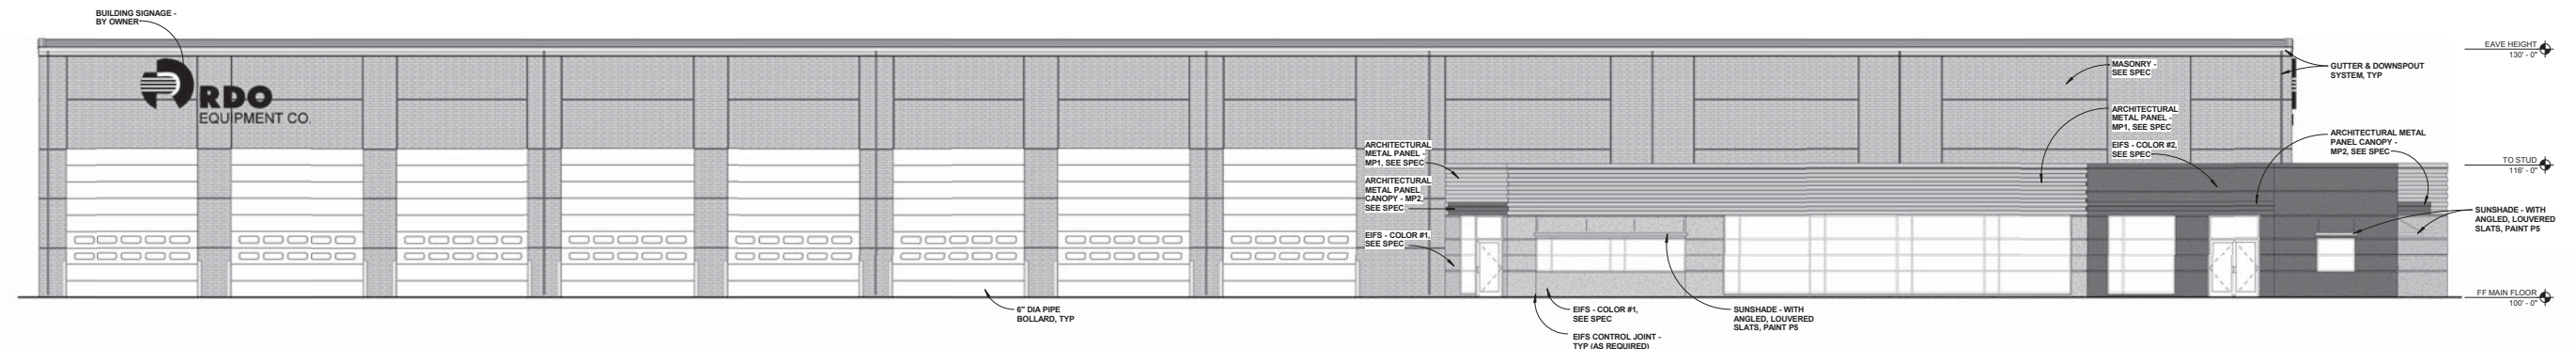

1 NORTH ELEVATION  
T2 SCALE: 1/8" = 1'-0"

NORTH ELEVATION MATERIAL TAKEOFFS	
MASONRY:	77%
EXTERIOR INSULATION FINISHING SYSTEM (EIFS):	13%
ARCHITECTURAL METAL PANELS:	10%



EXHIBIT "C"

McKINNEY, TX EXTERIOR ELEVATIONS