



**RECEIVED**  
By Planning Department at 11:25 am, Oct 25, 2016

STONE-364 SQ. FT. (48%)  
BRICK-265 SQ. FT. (35%)  
WOOD SCREEN-128 SQ. FT. (17%)

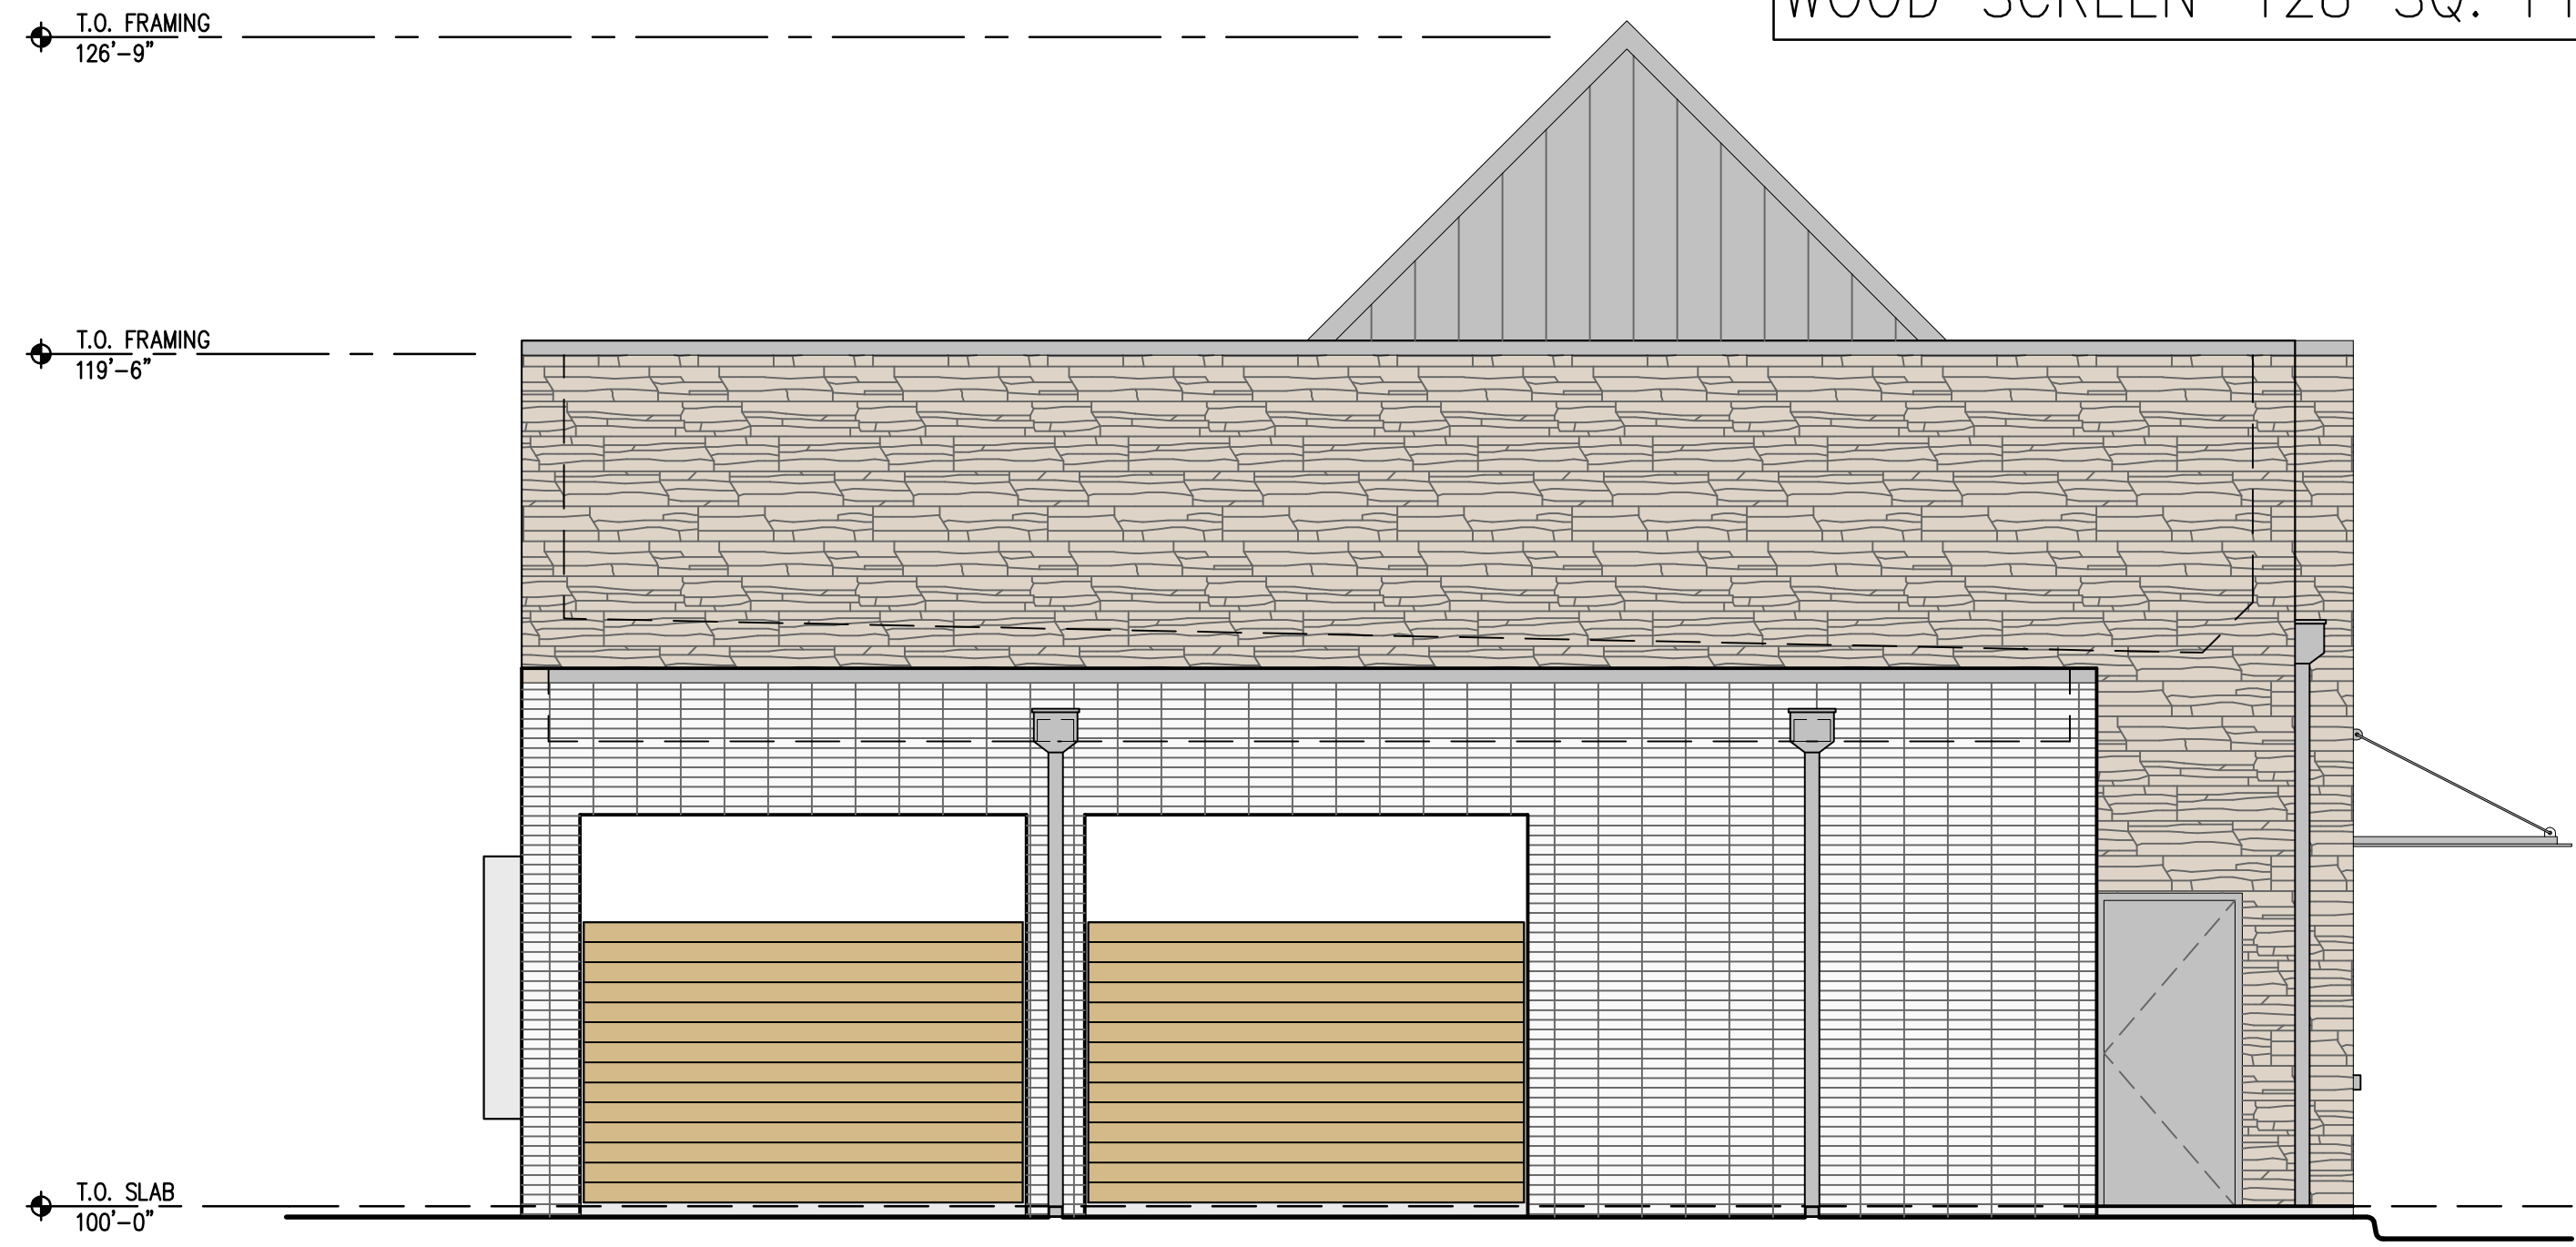


SIDE ELEVATION 1  
1/4"=1'-0"

WOOD SCREEN-483 SQ. FT. (66%)  
STONE-249 SQ. FT. (34%)

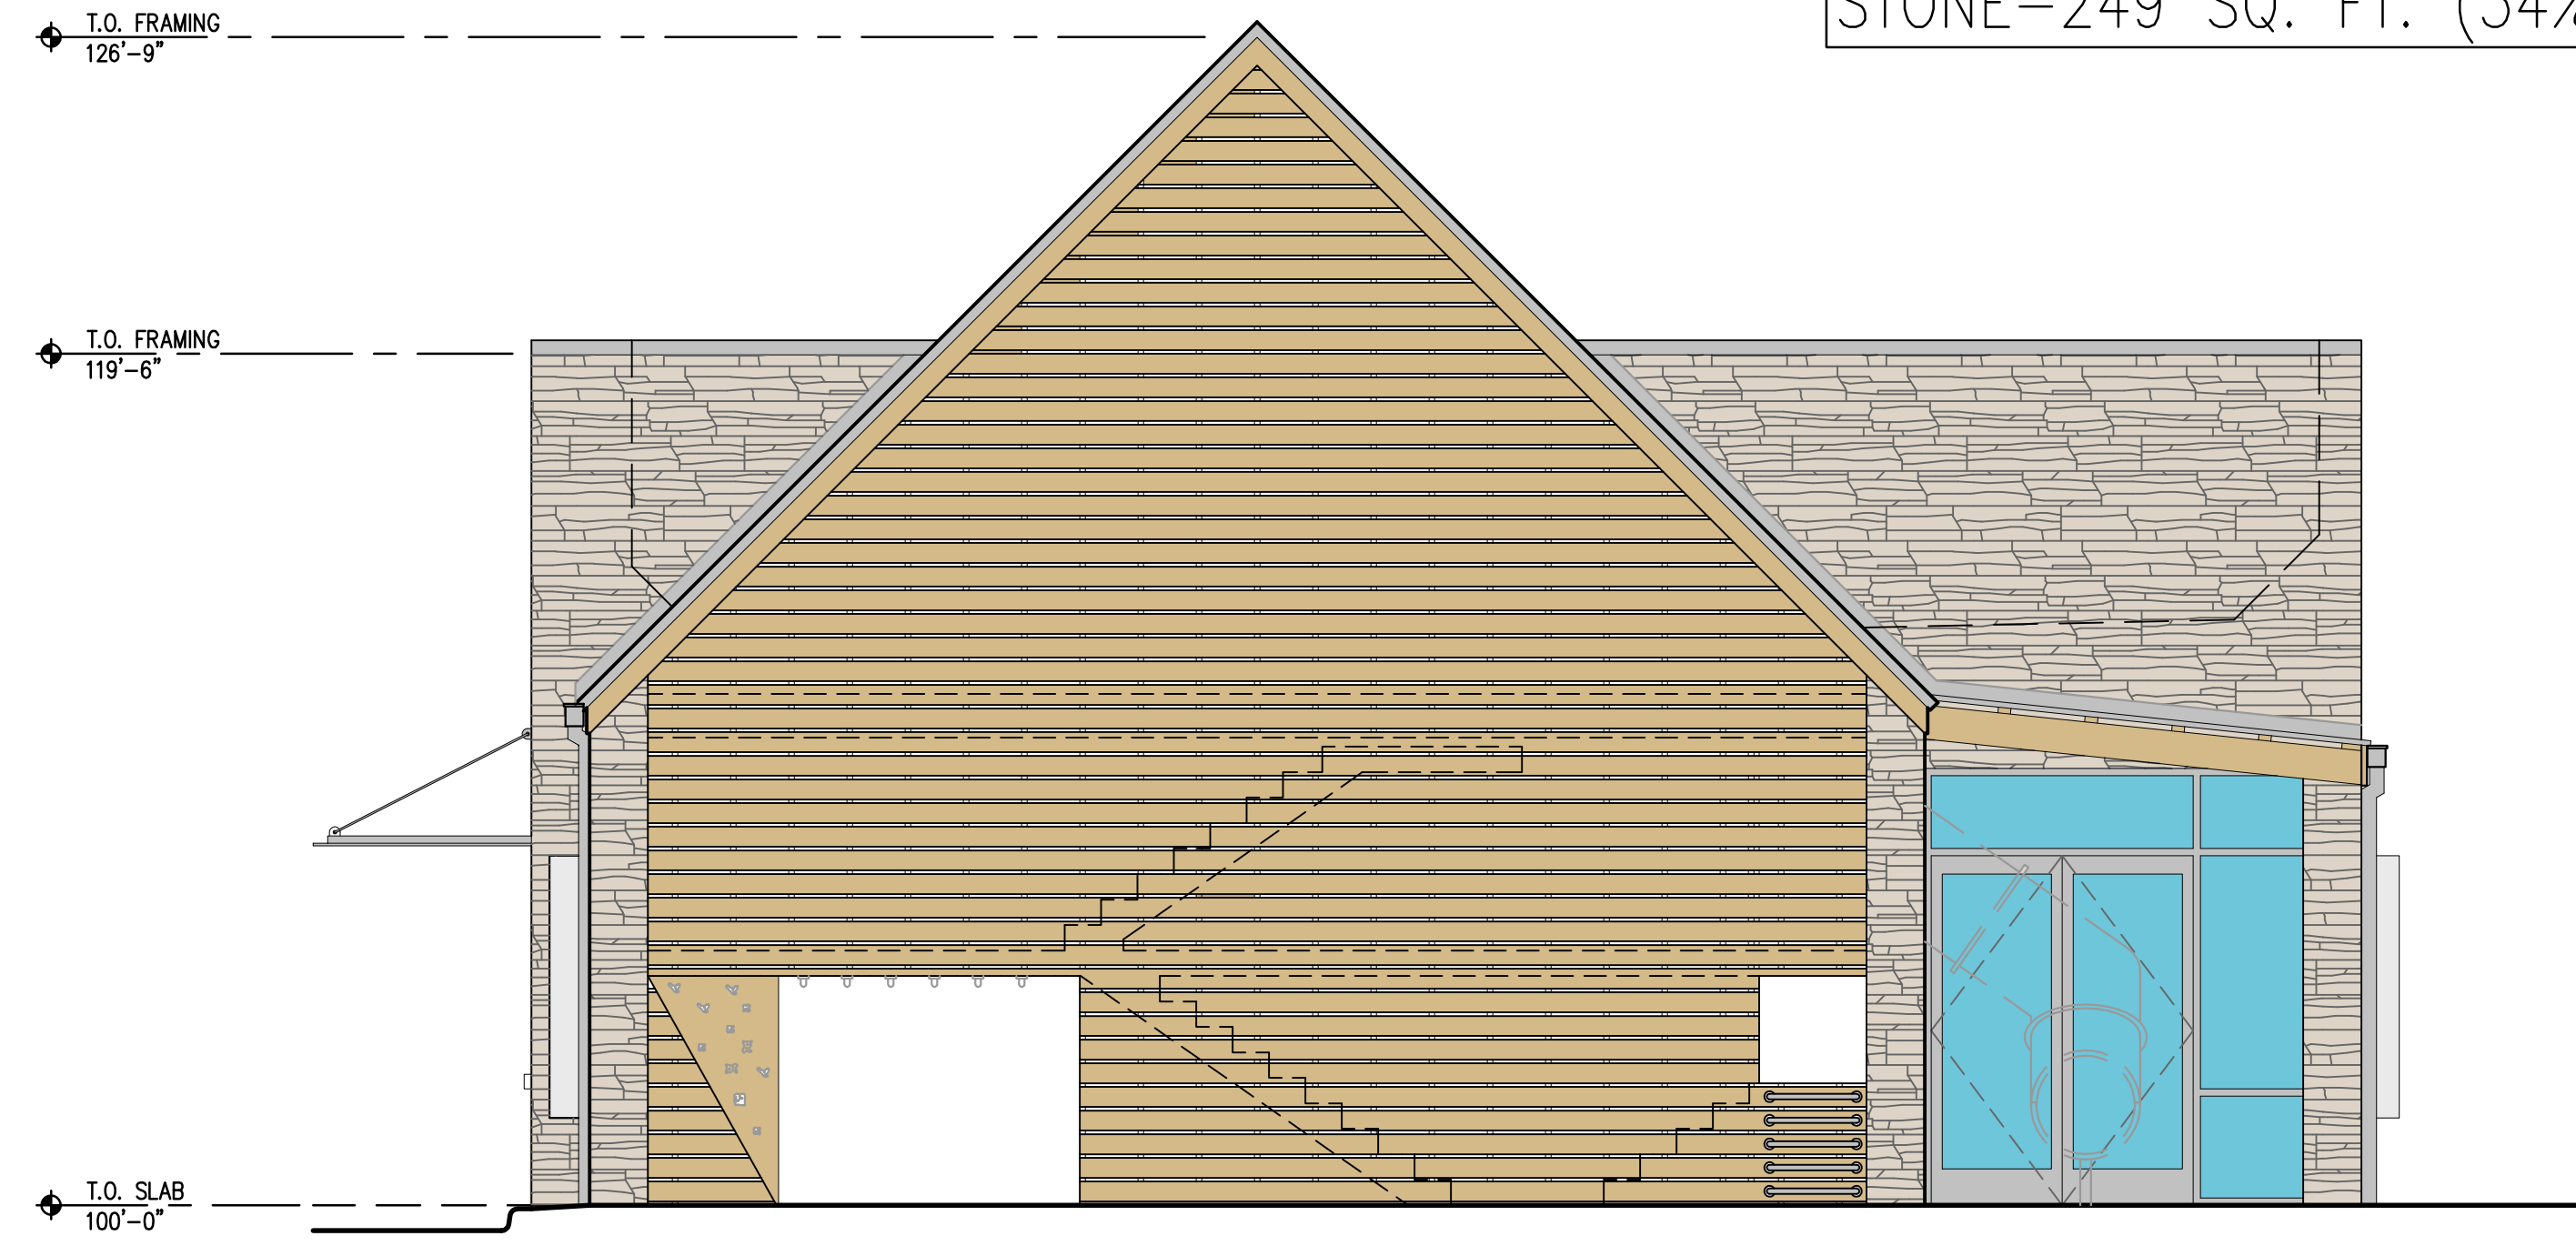


SIDE ELEVATION 2  
1/4"=1'-0"

STONE-1,155 SQ. FT. (73%)  
WOOD SCREEN-301 SQ. FT. (19%)  
BRICK-130 SQ. FT. (8%)

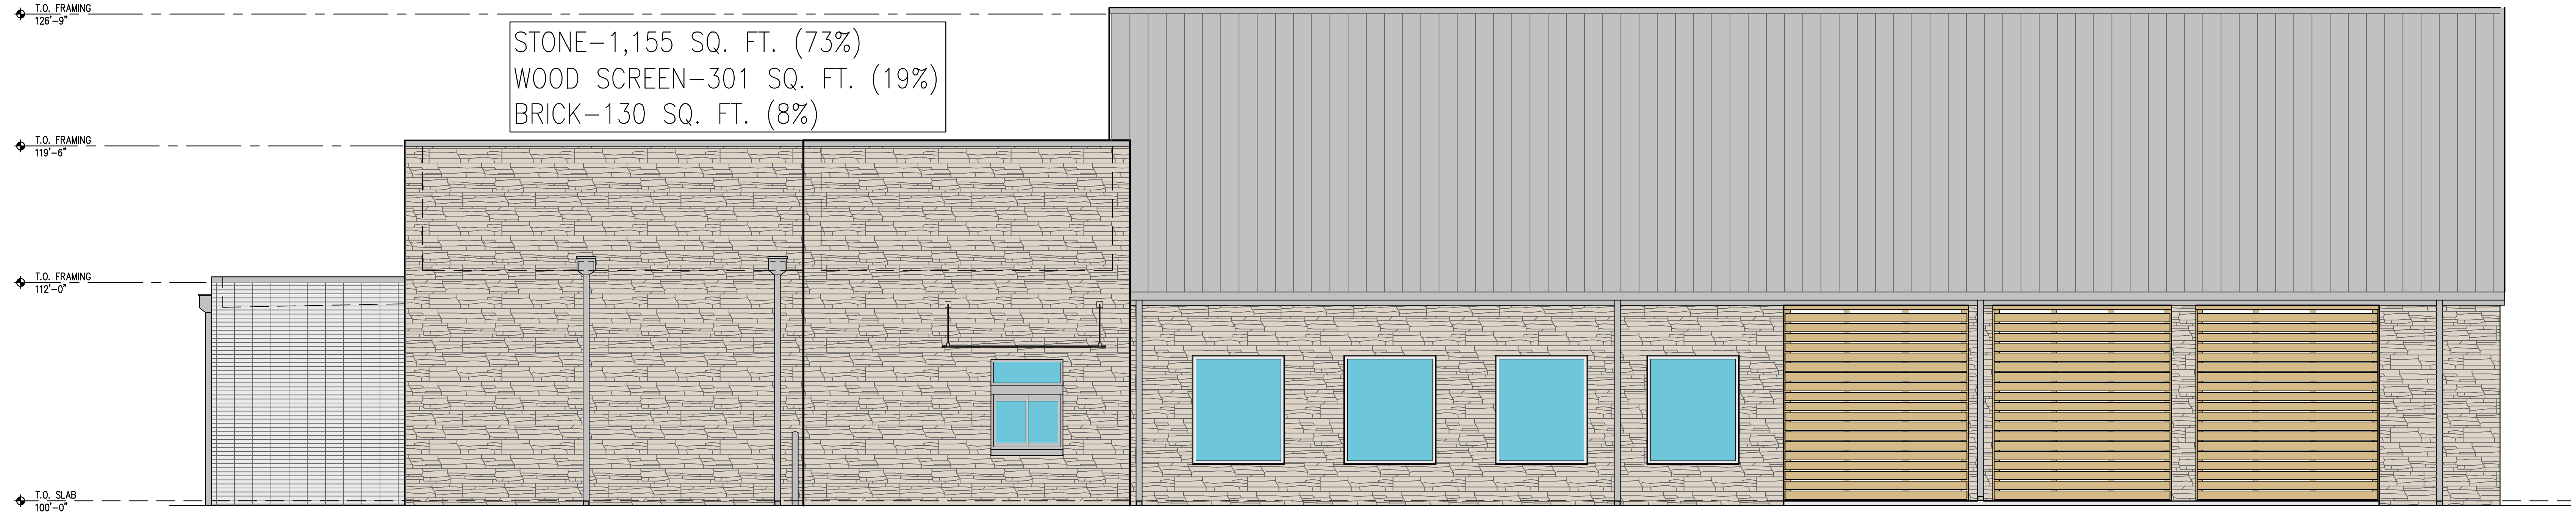

BACK ELEVATION 3  
1/4"=1'-0"

STONE-863 SQ. FT. (78%)  
WOOD SIDING-202 SQ. FT. (17%)  
WOOD SCREEN-58 SQ. FT. (3%)  
BRICK-48 SQ. FT. (2%)

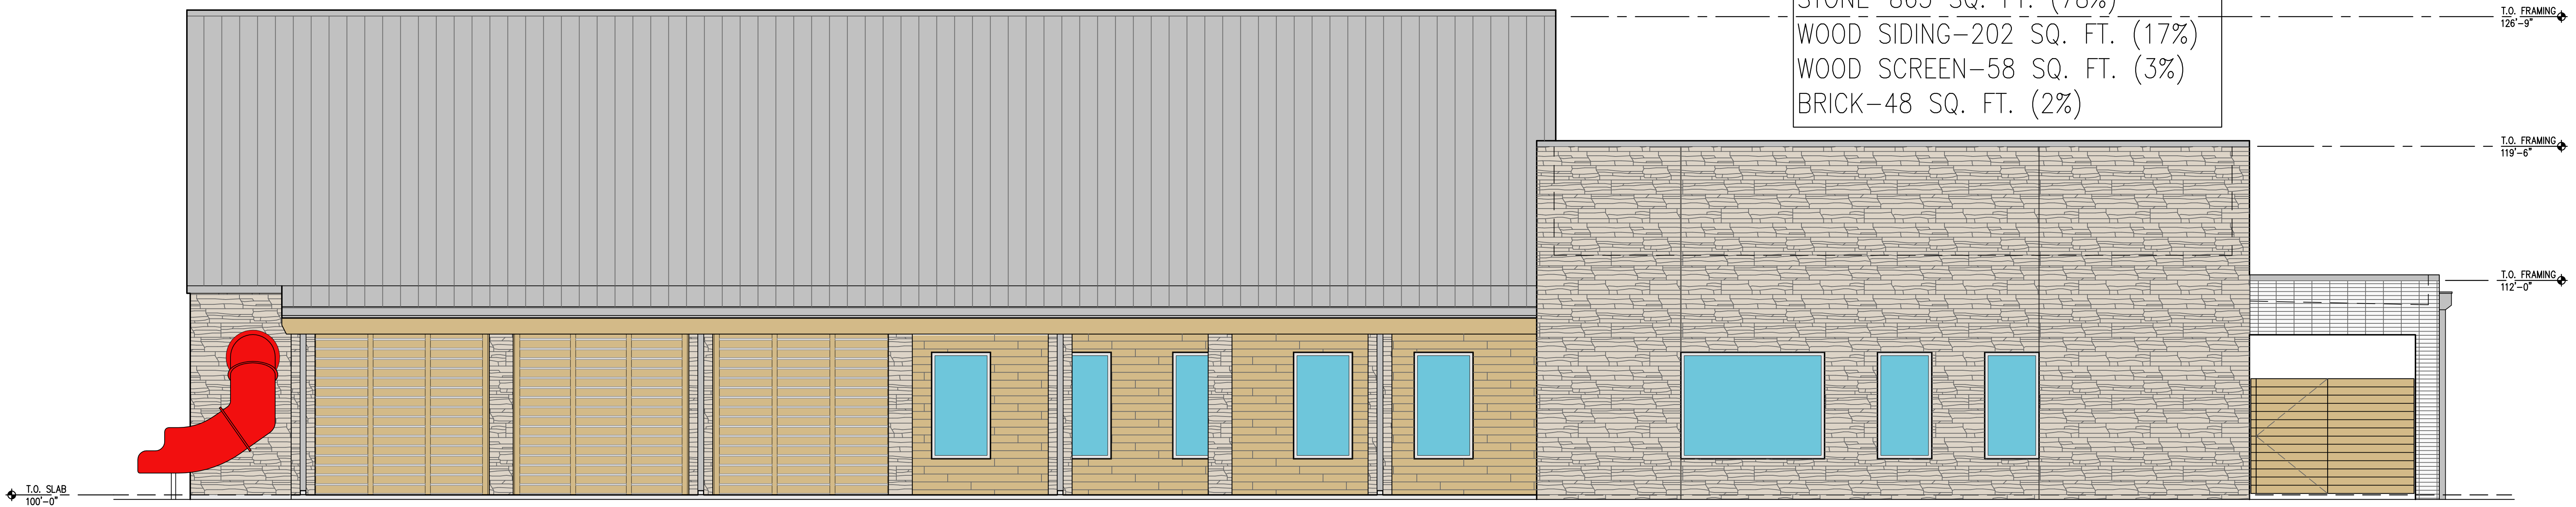

FRONT ELEVATION 4  
1/4"=1'-0"



HAT CREEK BURGER COMPANY  
4407 Bee Caves Road, Suite 212  
Austin, Texas 78746  
www.hatcreekburgers.com



10/26/16

HAT CREEK BURGER COMPANY  
MCKINNEY, TX  
3321 SOUTH CLUSTER RD.  
MCKINNEY, TX 75070

CLIENT: HAT CREEK BURGER COMPANY  
4407 BEE CAVES ROAD, SUITE 212  
AUSTIN, TEXAS 78746



DATE	DESCRIPTION
09.16.2016	ISSUE FOR PERMIT

DATE	DESCRIPTION

SHEET TITLE:  
EXTERIOR ELEVATIONS

SHEET NUMBER:

A2.0

PROJECT NUMBER:  
HCB15005