



LEFT ELEVATION
SCALE 1/4" = 1'-0"




FRONT ELEVATION
SCALE 1/8" = 1'-0"




RIGHT ELEVATION
SCALE 1/4" = 1'-0"



REAR ELEVATION
SCALE 1/4" = 1'-0"

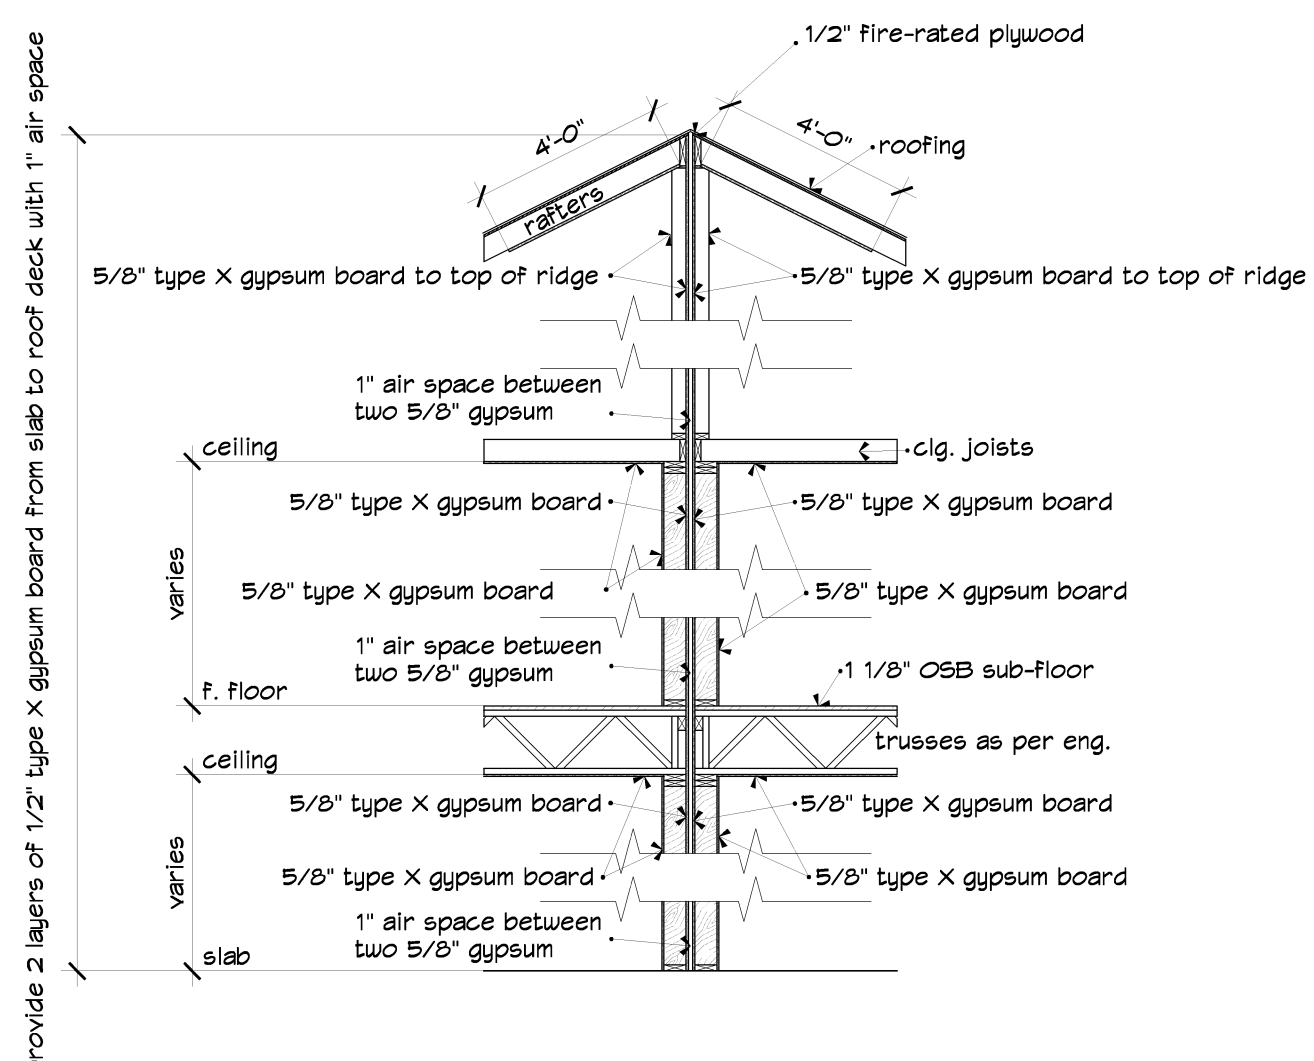


FIREWALL DETAIL
SCALE NTS

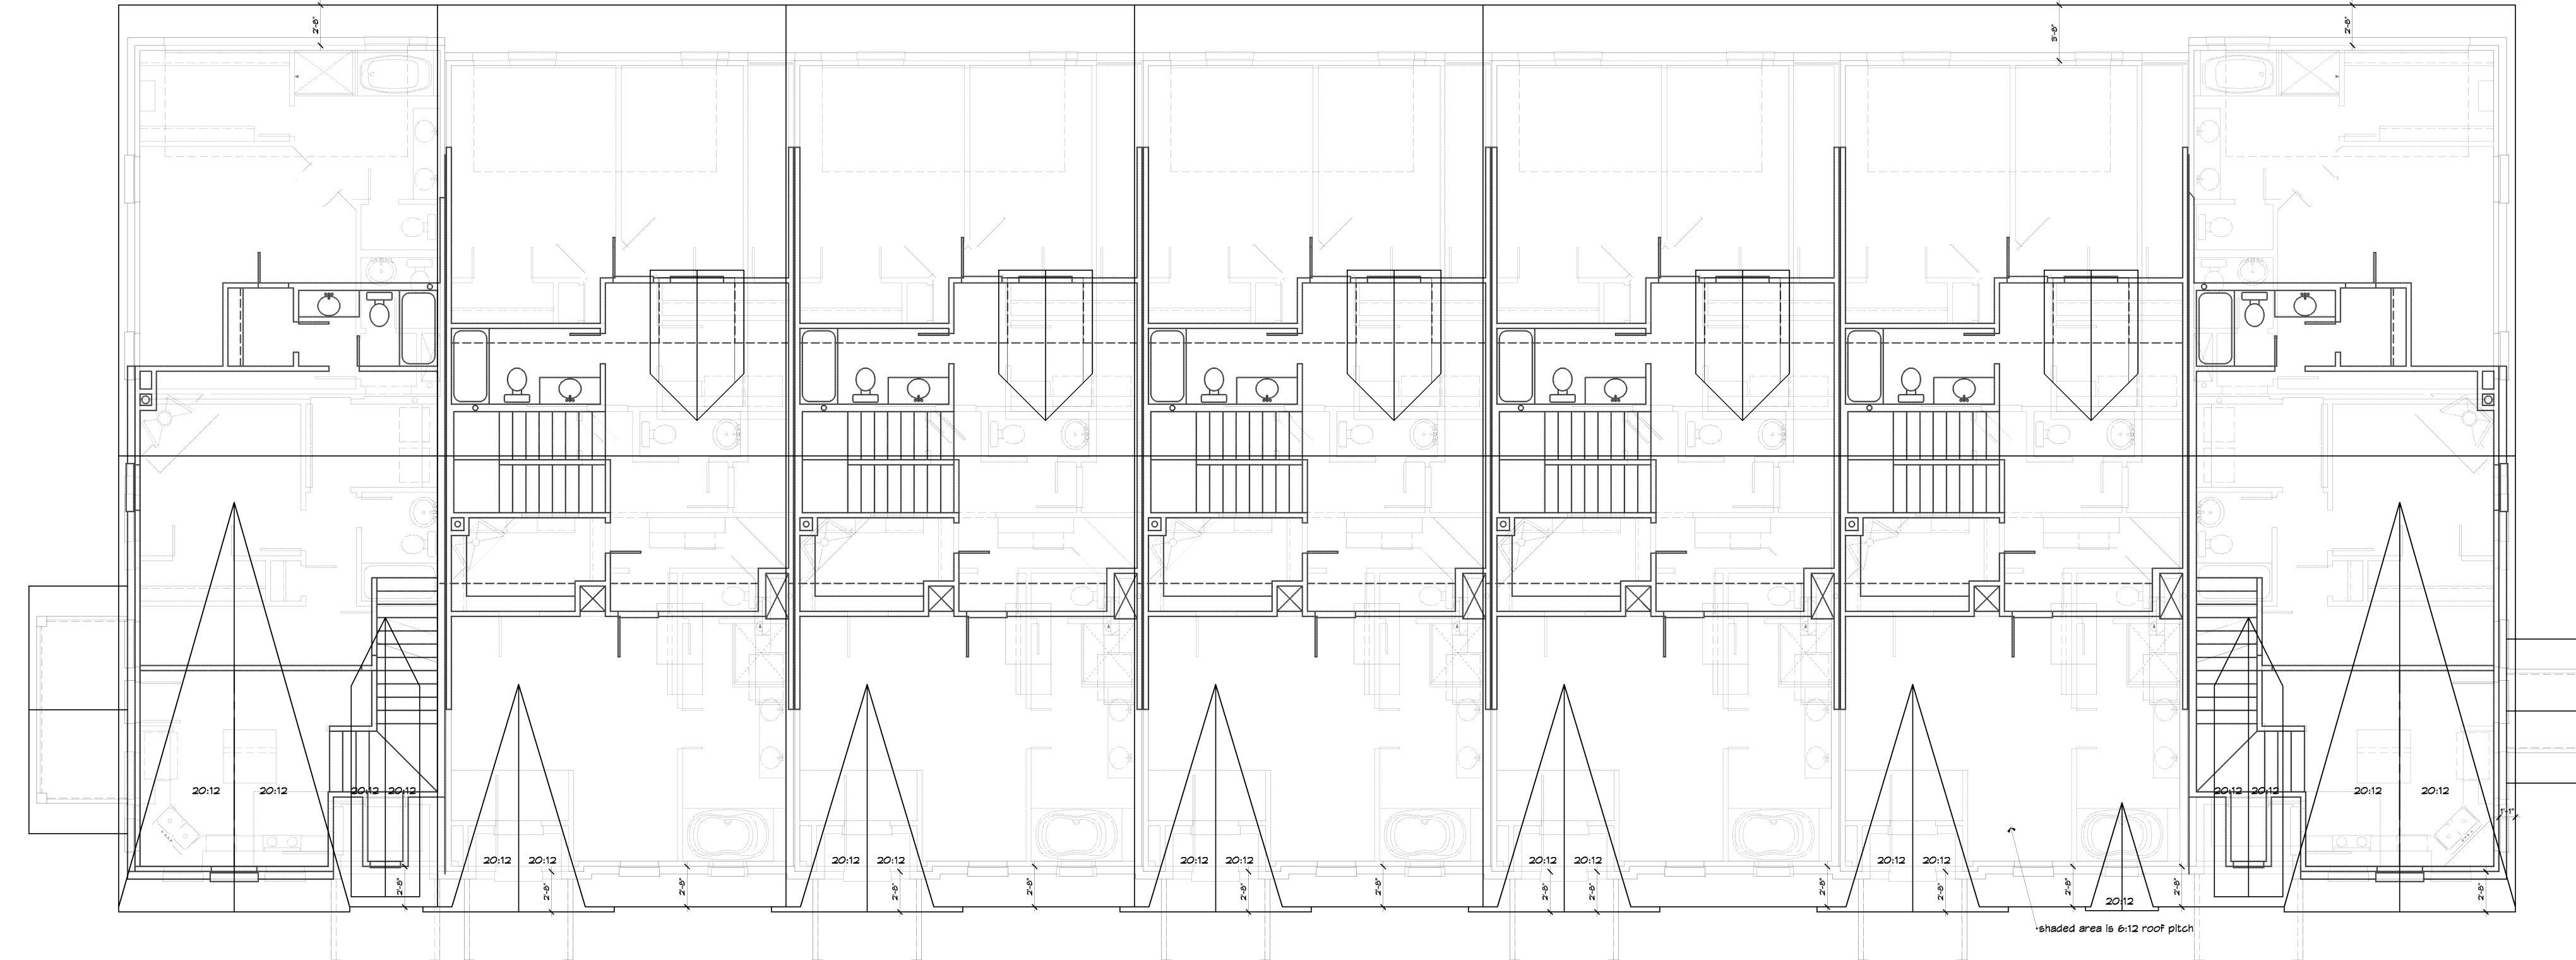

ROOF PLAN
SCALE 1/8" = 1'-0"

ASIS will be vent by soffit vents as per code.

These plans are to be used for construction only. The general contractor must verify all dimensions and conditions. Any changes to these plans must be made in writing. KOREL HOME DESIGNS, INC. is not responsible for any errors or omissions. KOREL HOME DESIGNS, INC. is not a contractor. For more information, please contact KOREL HOME DESIGNS, INC. at 214.554.1006. KOREL HOME DESIGNS, INC. is not responsible for any structural engineering or other professional services. These plans shall remain the property of KOREL HOME DESIGNS, INC. Copyright © 2012.

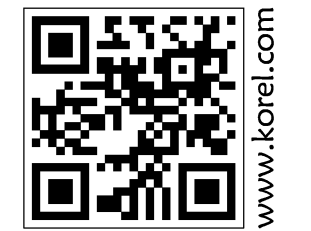

KOREL HOME DESIGNS
www.korel.com
P.O. Box 866986, Plano, Texas 75086-6986 - 1.800.400.9220

Nail Builders
214.554.1006

College Street
Townhomes
McKinney, Texas

copyright © 2012 Korel Home Design
Design No.:
CS-001
Sheet:
04




LEFT ELEVATION
SCALE 1/4" = 1'-0"



FRONT ELEVATION
SCALE 1/4" = 1'-0"



RIGHT ELEVATION
SCALE 1/4" = 1'-0"

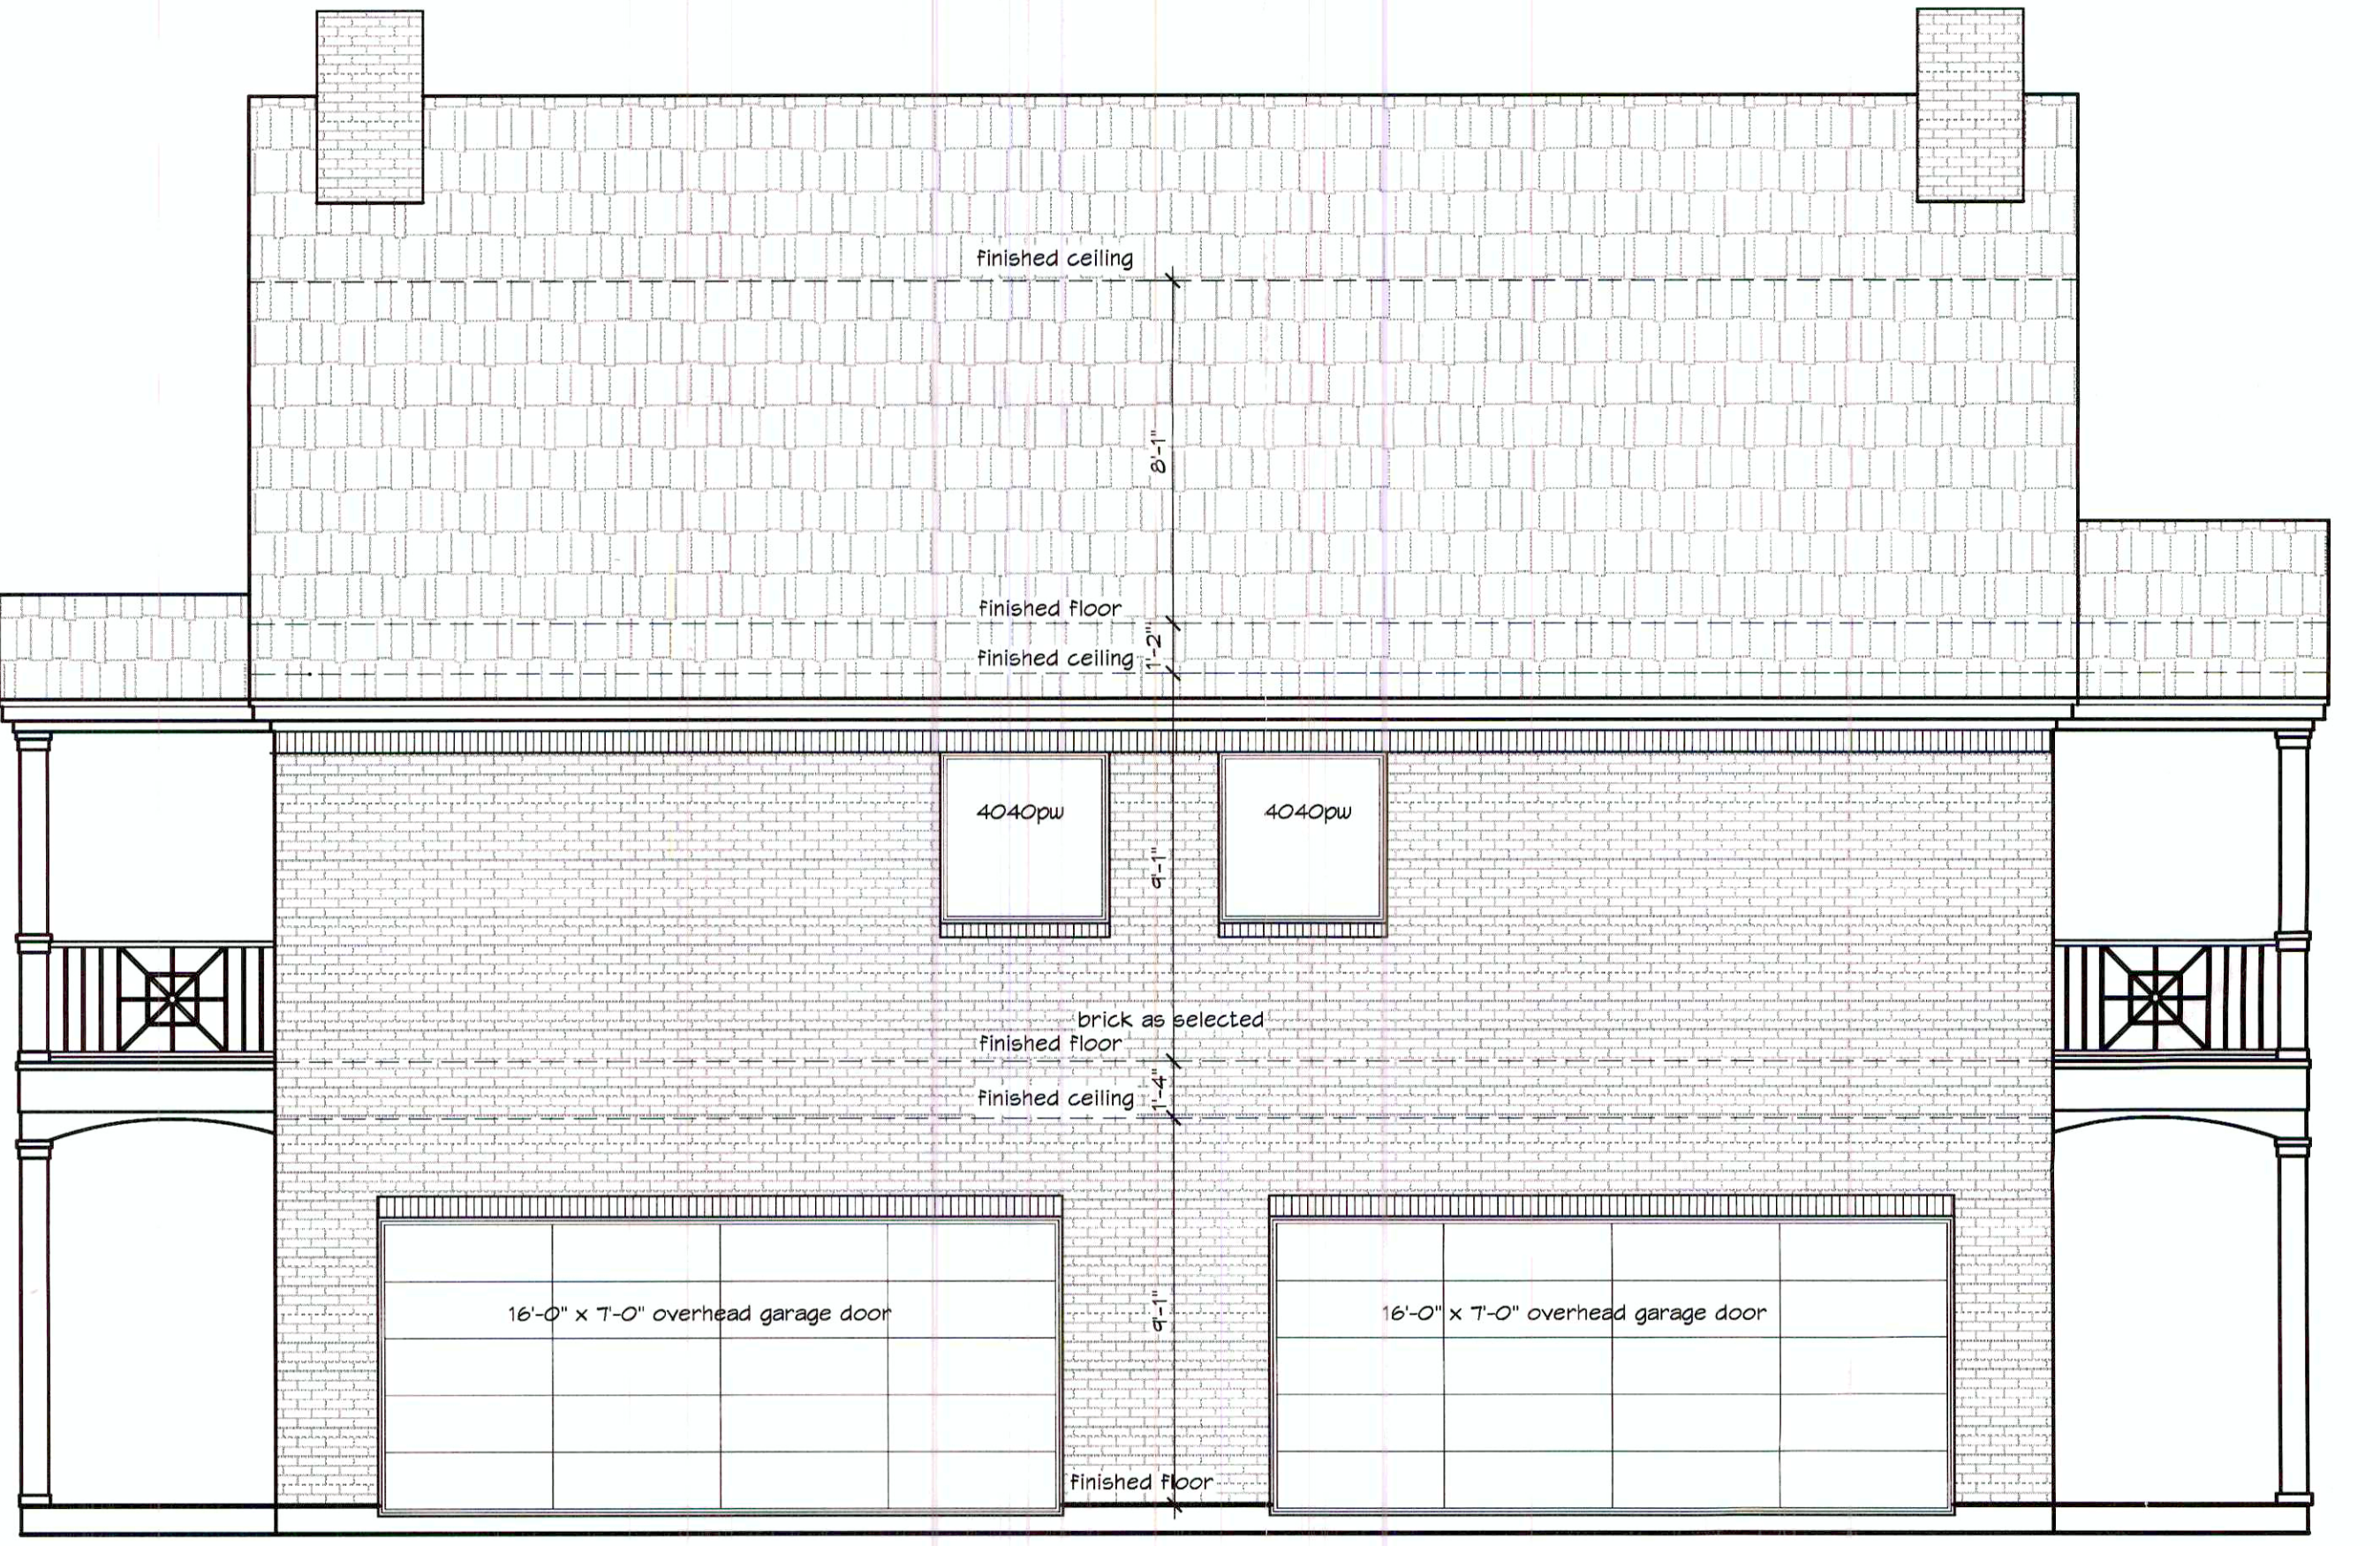

REAR ELEVATION
SCALE 1/4" = 1'-0"

Please Note: Prior to any construction or installation, the general contractor must verify all zoning ordinances and all codes. Any and all zoning and codes must be satisfied prior to construction. 



KOREL HOME DESIGNS
www.korel.com
P.O. Box 866986, Plano, Texas 75086-6986 - 1.800.400.9220

Nail Builders
214.554.1006

College Street
Townhomes
McKinney, Texas

copyright © 2022 Korel Home Designs
Design No.:
CS-002
Sheet:
06