



## IN SOUTH CHURCH STREET MCKINNEY, TEXAS, 75069 ISSUE FOR PERMIT

2

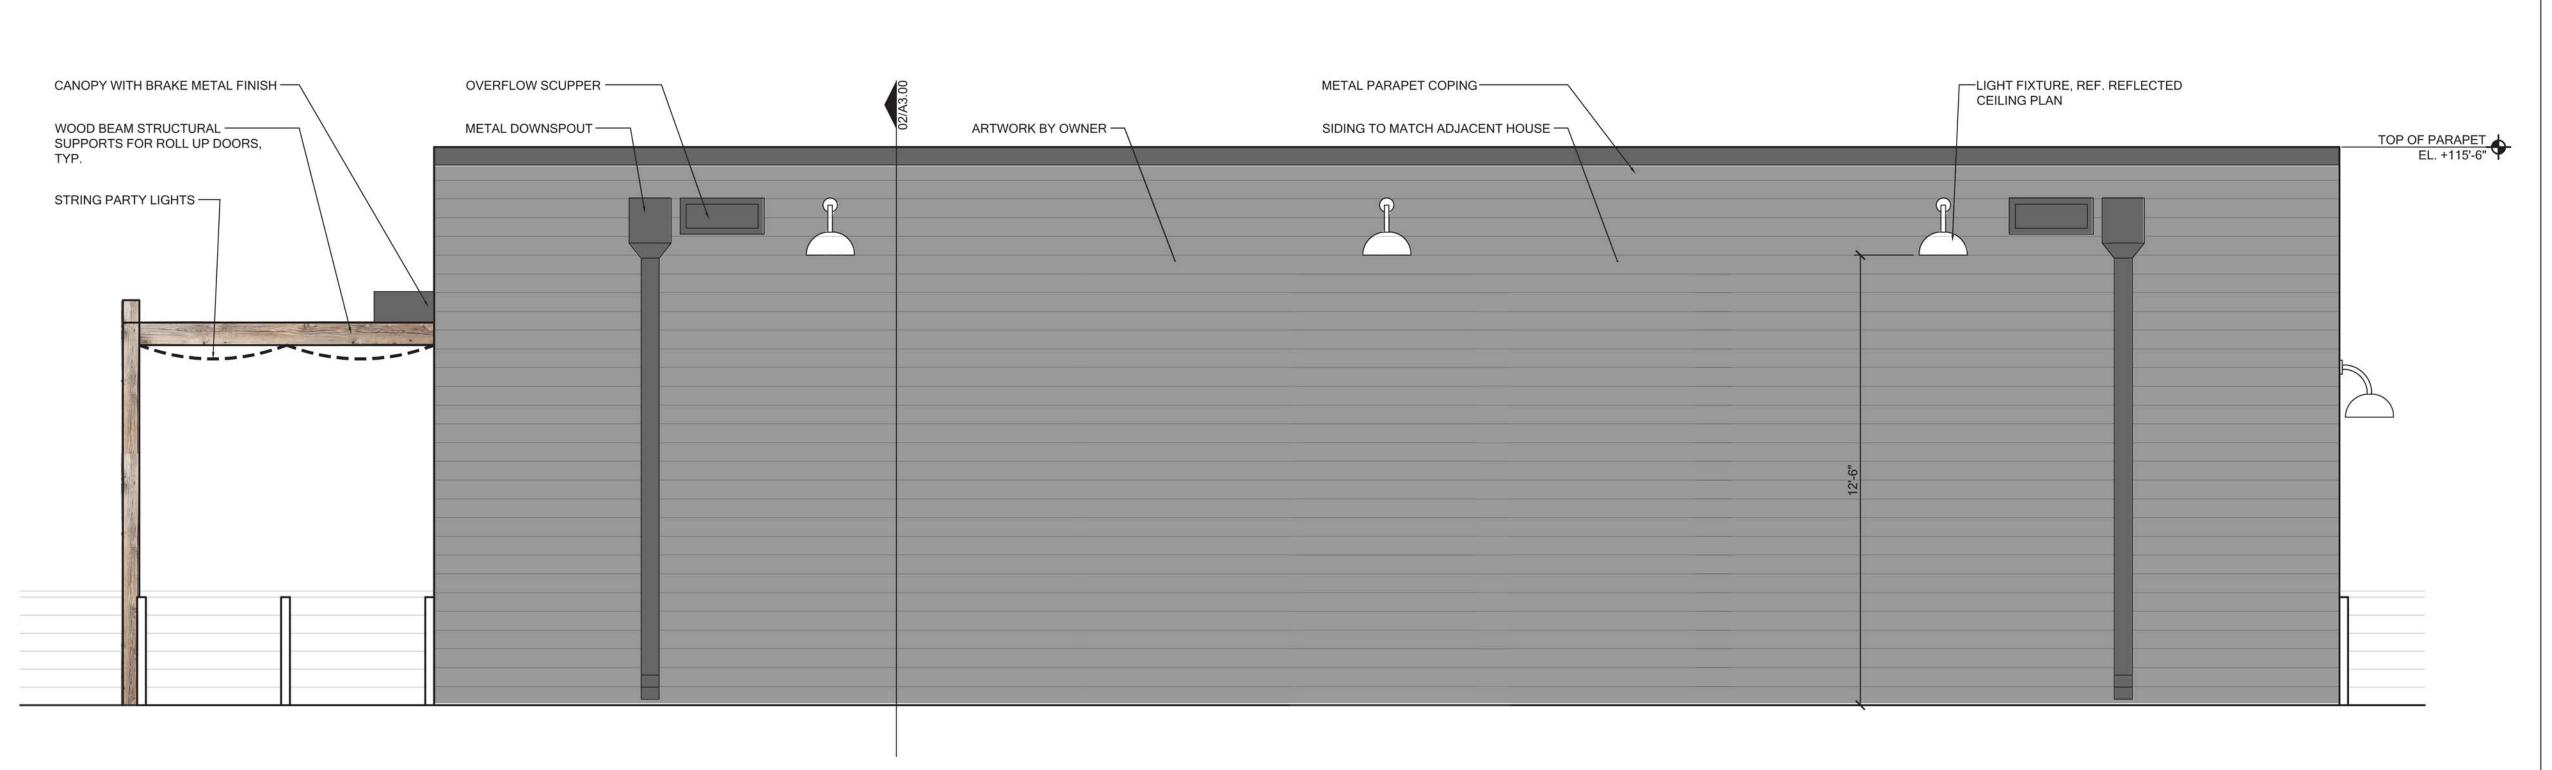

$\wedge$	
$\wedge$	
$\overline{\wedge}$	
$\wedge$	
$\overline{\wedge}$	<u></u>
	_
$\overline{\wedge}$	
/\	
05.24.2017	PERMIT & BID
No. Date	Item

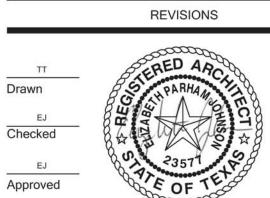

<b>EXTERIOR</b>
<b>ELEVATIONS</b>

Date 05.24.2017


NORTH ELEVATION


SCALE: 3/8"=1'0"

A2.00



2

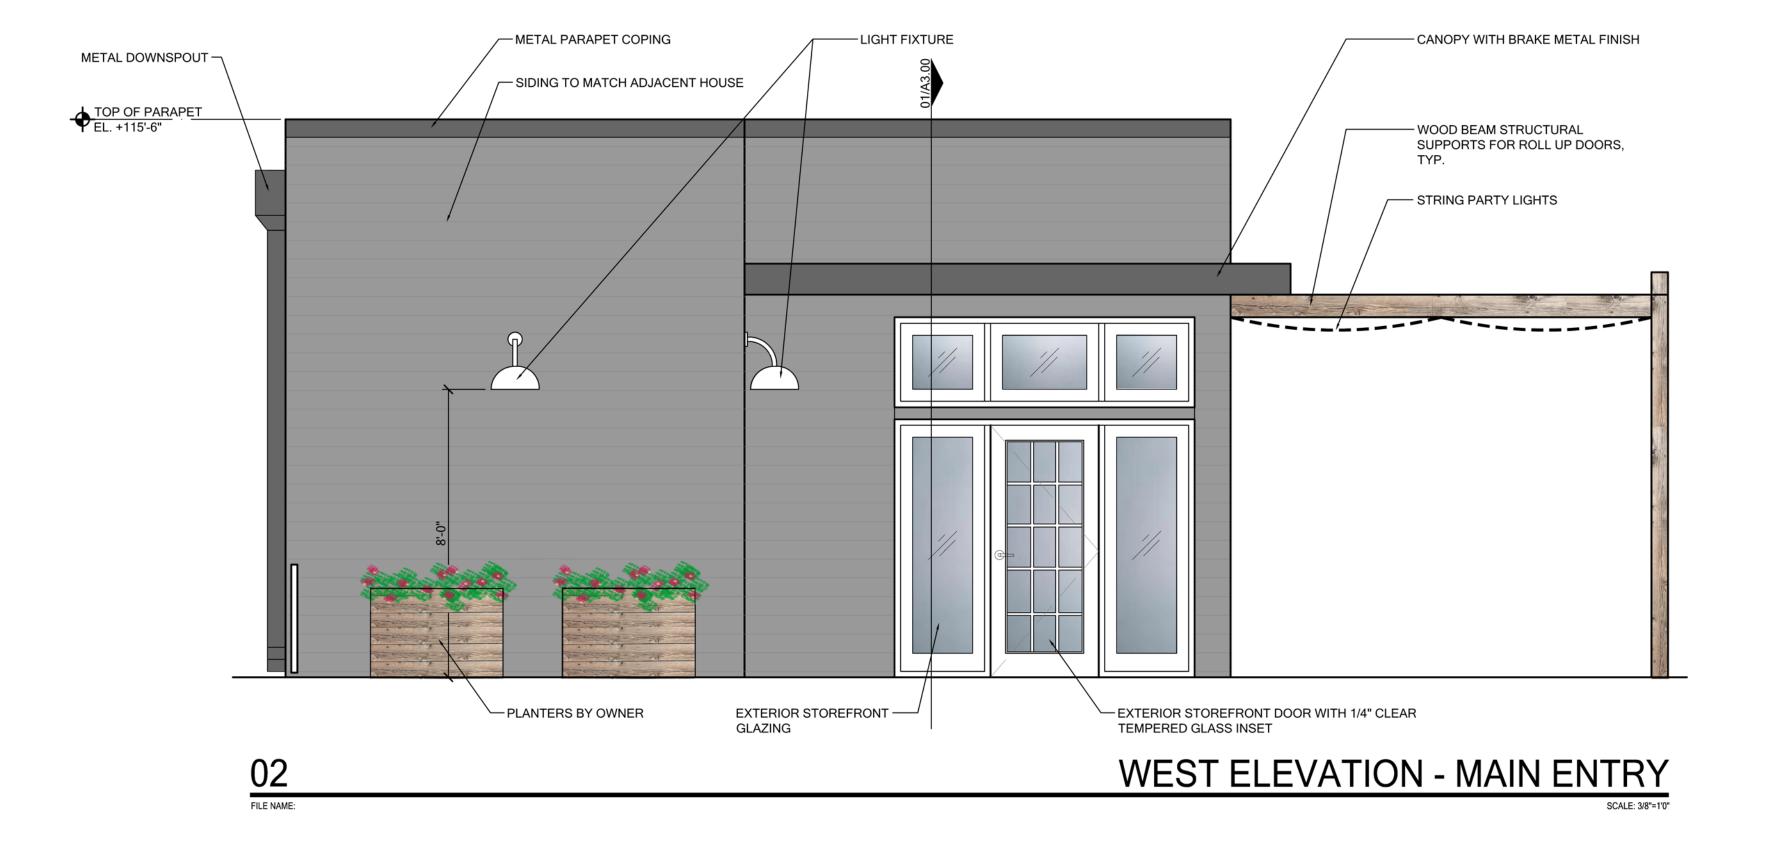

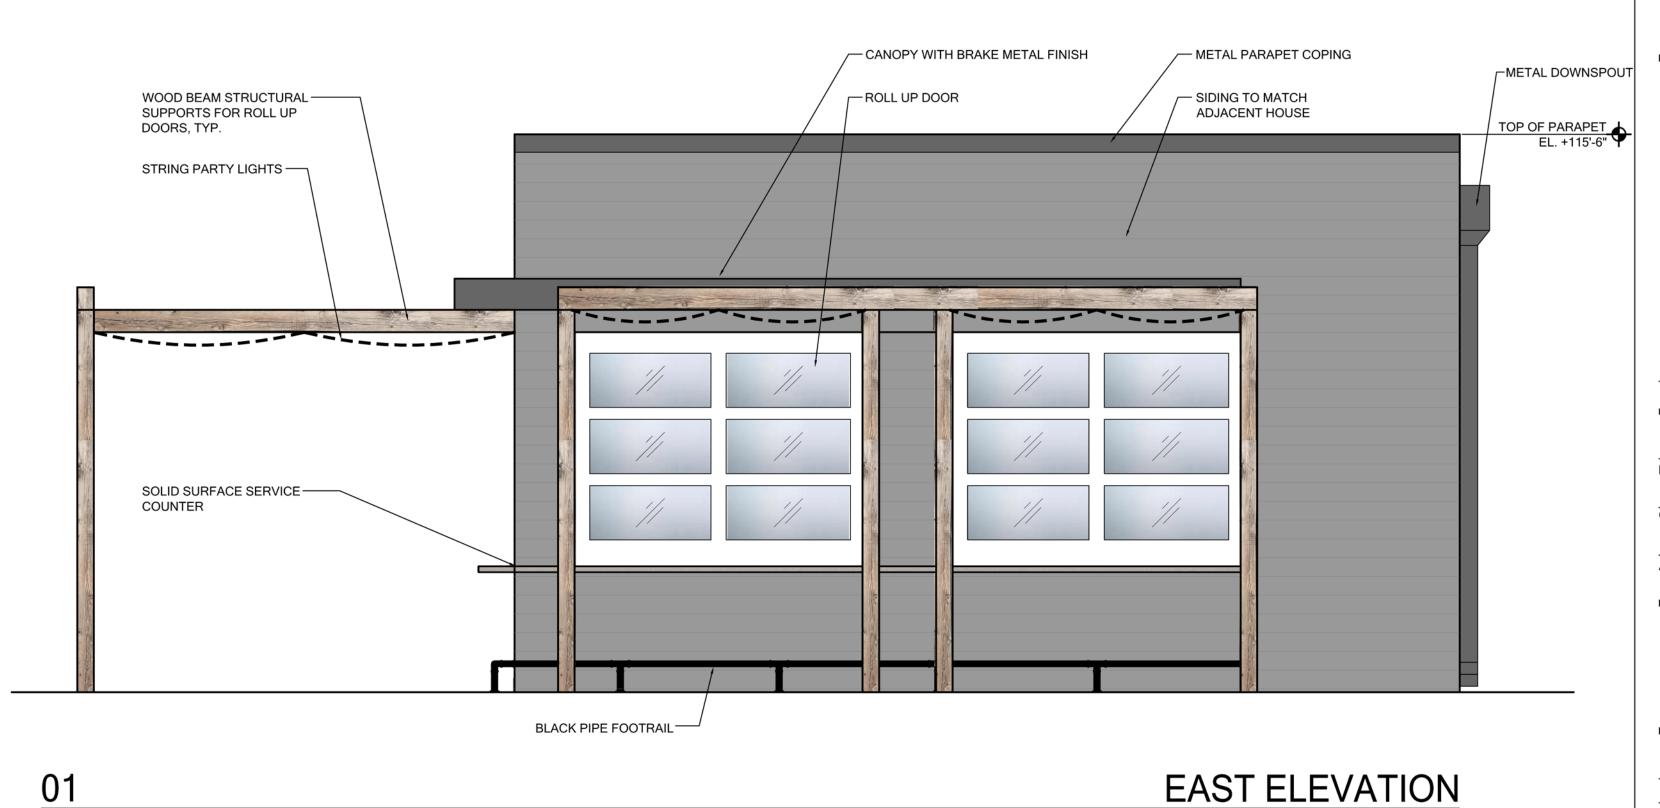

FILE NAME:

## THE YARD 107 SOUTH CHUR MCKINNEY, TEX ISSUE FOR P

05.24.2017

PERMIT & BID

REVISIONS

EXTERIOR ELEVATIONS

05.24.2017

A2.01