


- SF SINGLE FAMILY RESIDENTIAL
- ES ELEMENTARY SCHOOL
- RETAIL RETAIL
- OS PARK/OPEN SPACE/DETENTION
- HIKE AND BIKE TRAIL

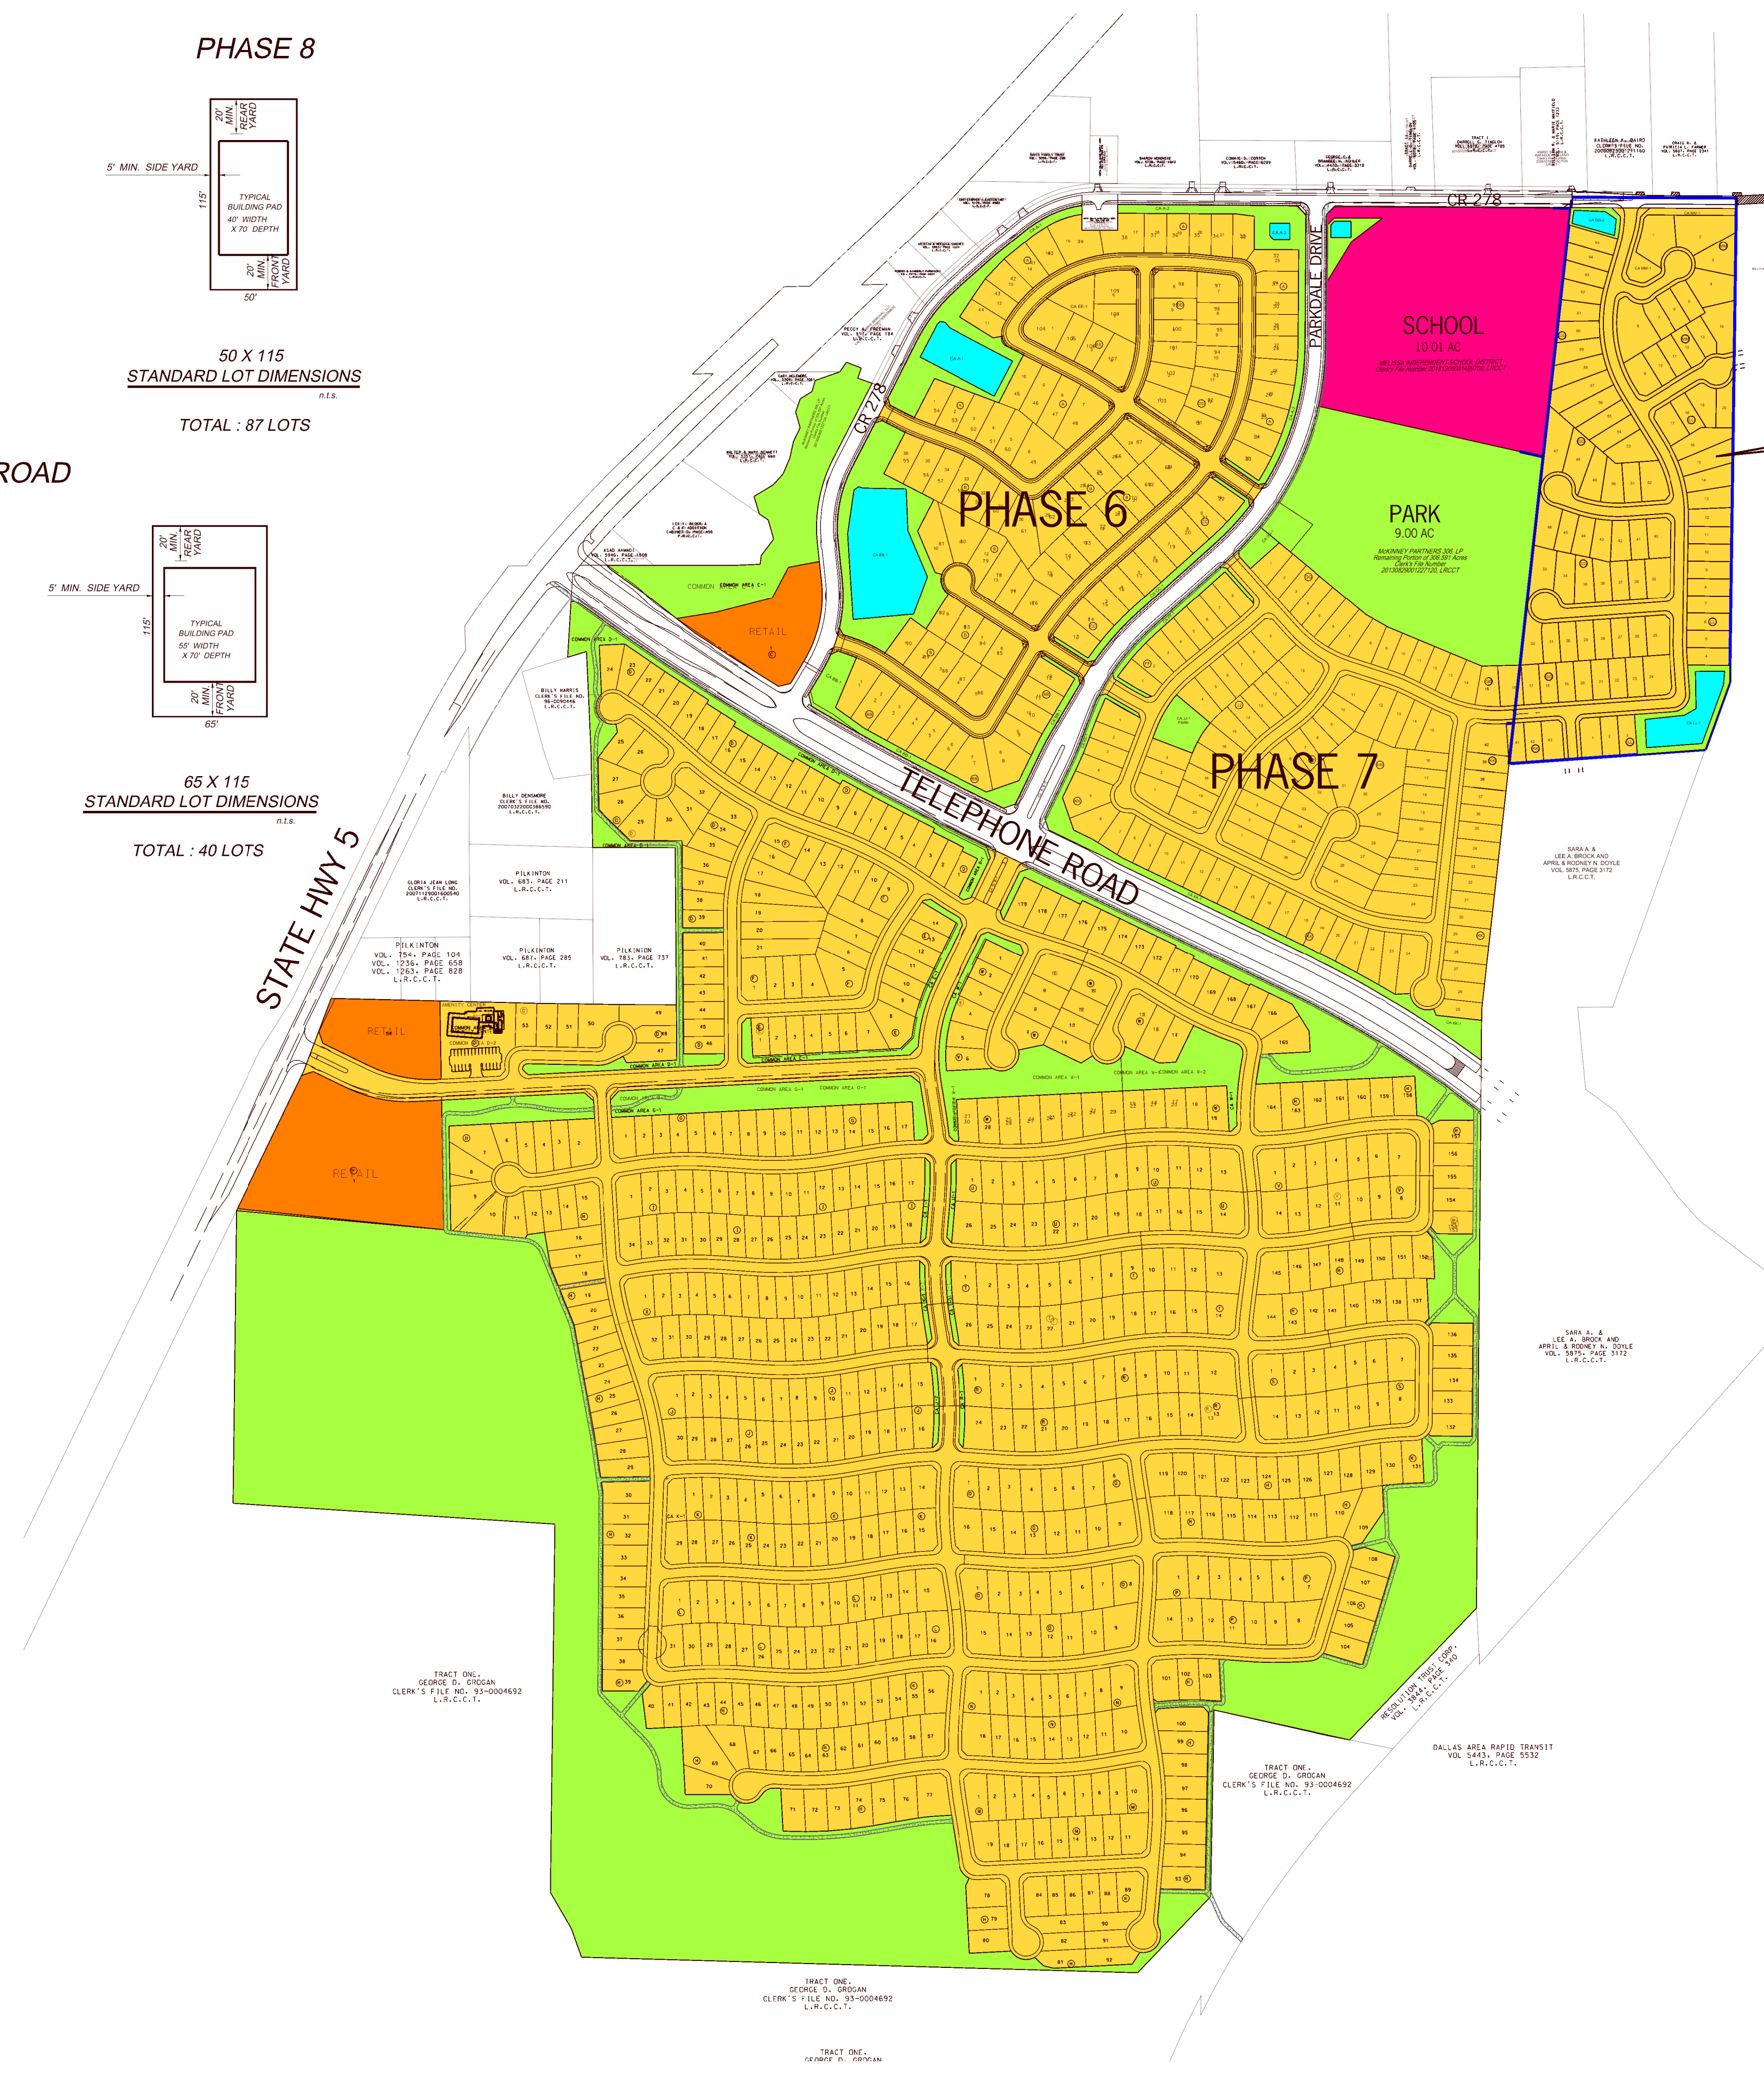

PHASE 8

RICHEY DEVELOPMENT ENGINEERING, LLC <small>A CIVIL ENGINEERING & SURVEYING COMPANY</small>	6800 Weiskopf Avenue Suite 150 McKinney, TX 75070 <small>TEXAS REGISTERED ENGINEERING FIRM F-22337</small>
	<small>TEXAS REGISTERED SURVEYING FIRM #10194716</small>
WILLOW WOOD McKinney Partners 306, LP	PROJECT NUMBER 21-101 DATE JUNE 2021 SCALE 1"=300' SHEET NO 1 of 1
SITE PLAN (2021)	