
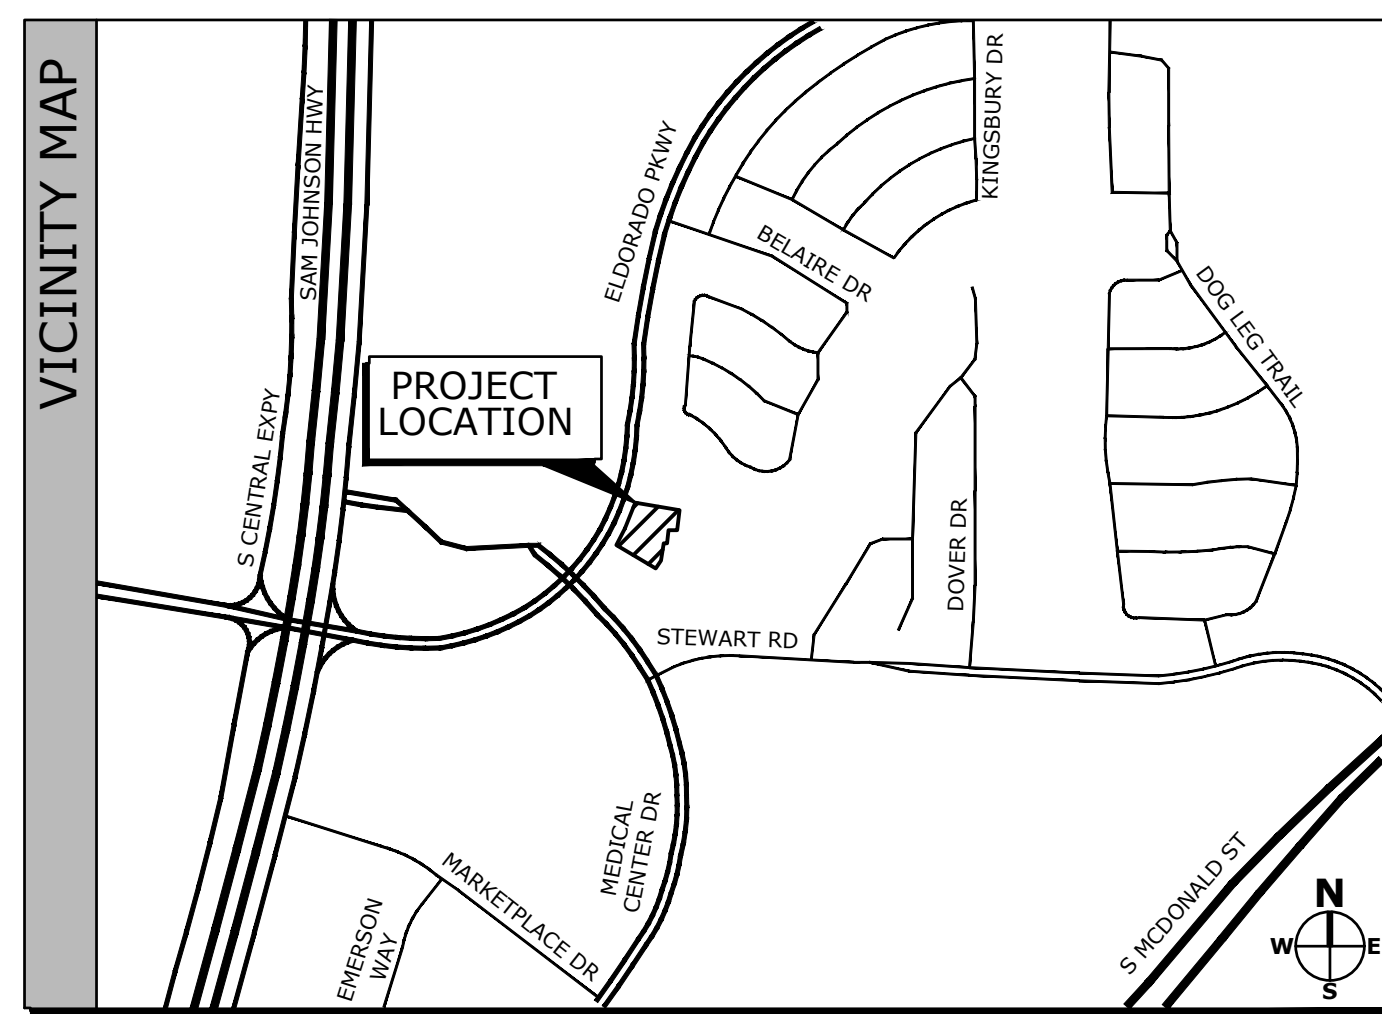


DUTCH BROS COFFEE

LOT 4, BLOCK A

PROVIDENT ADDITION

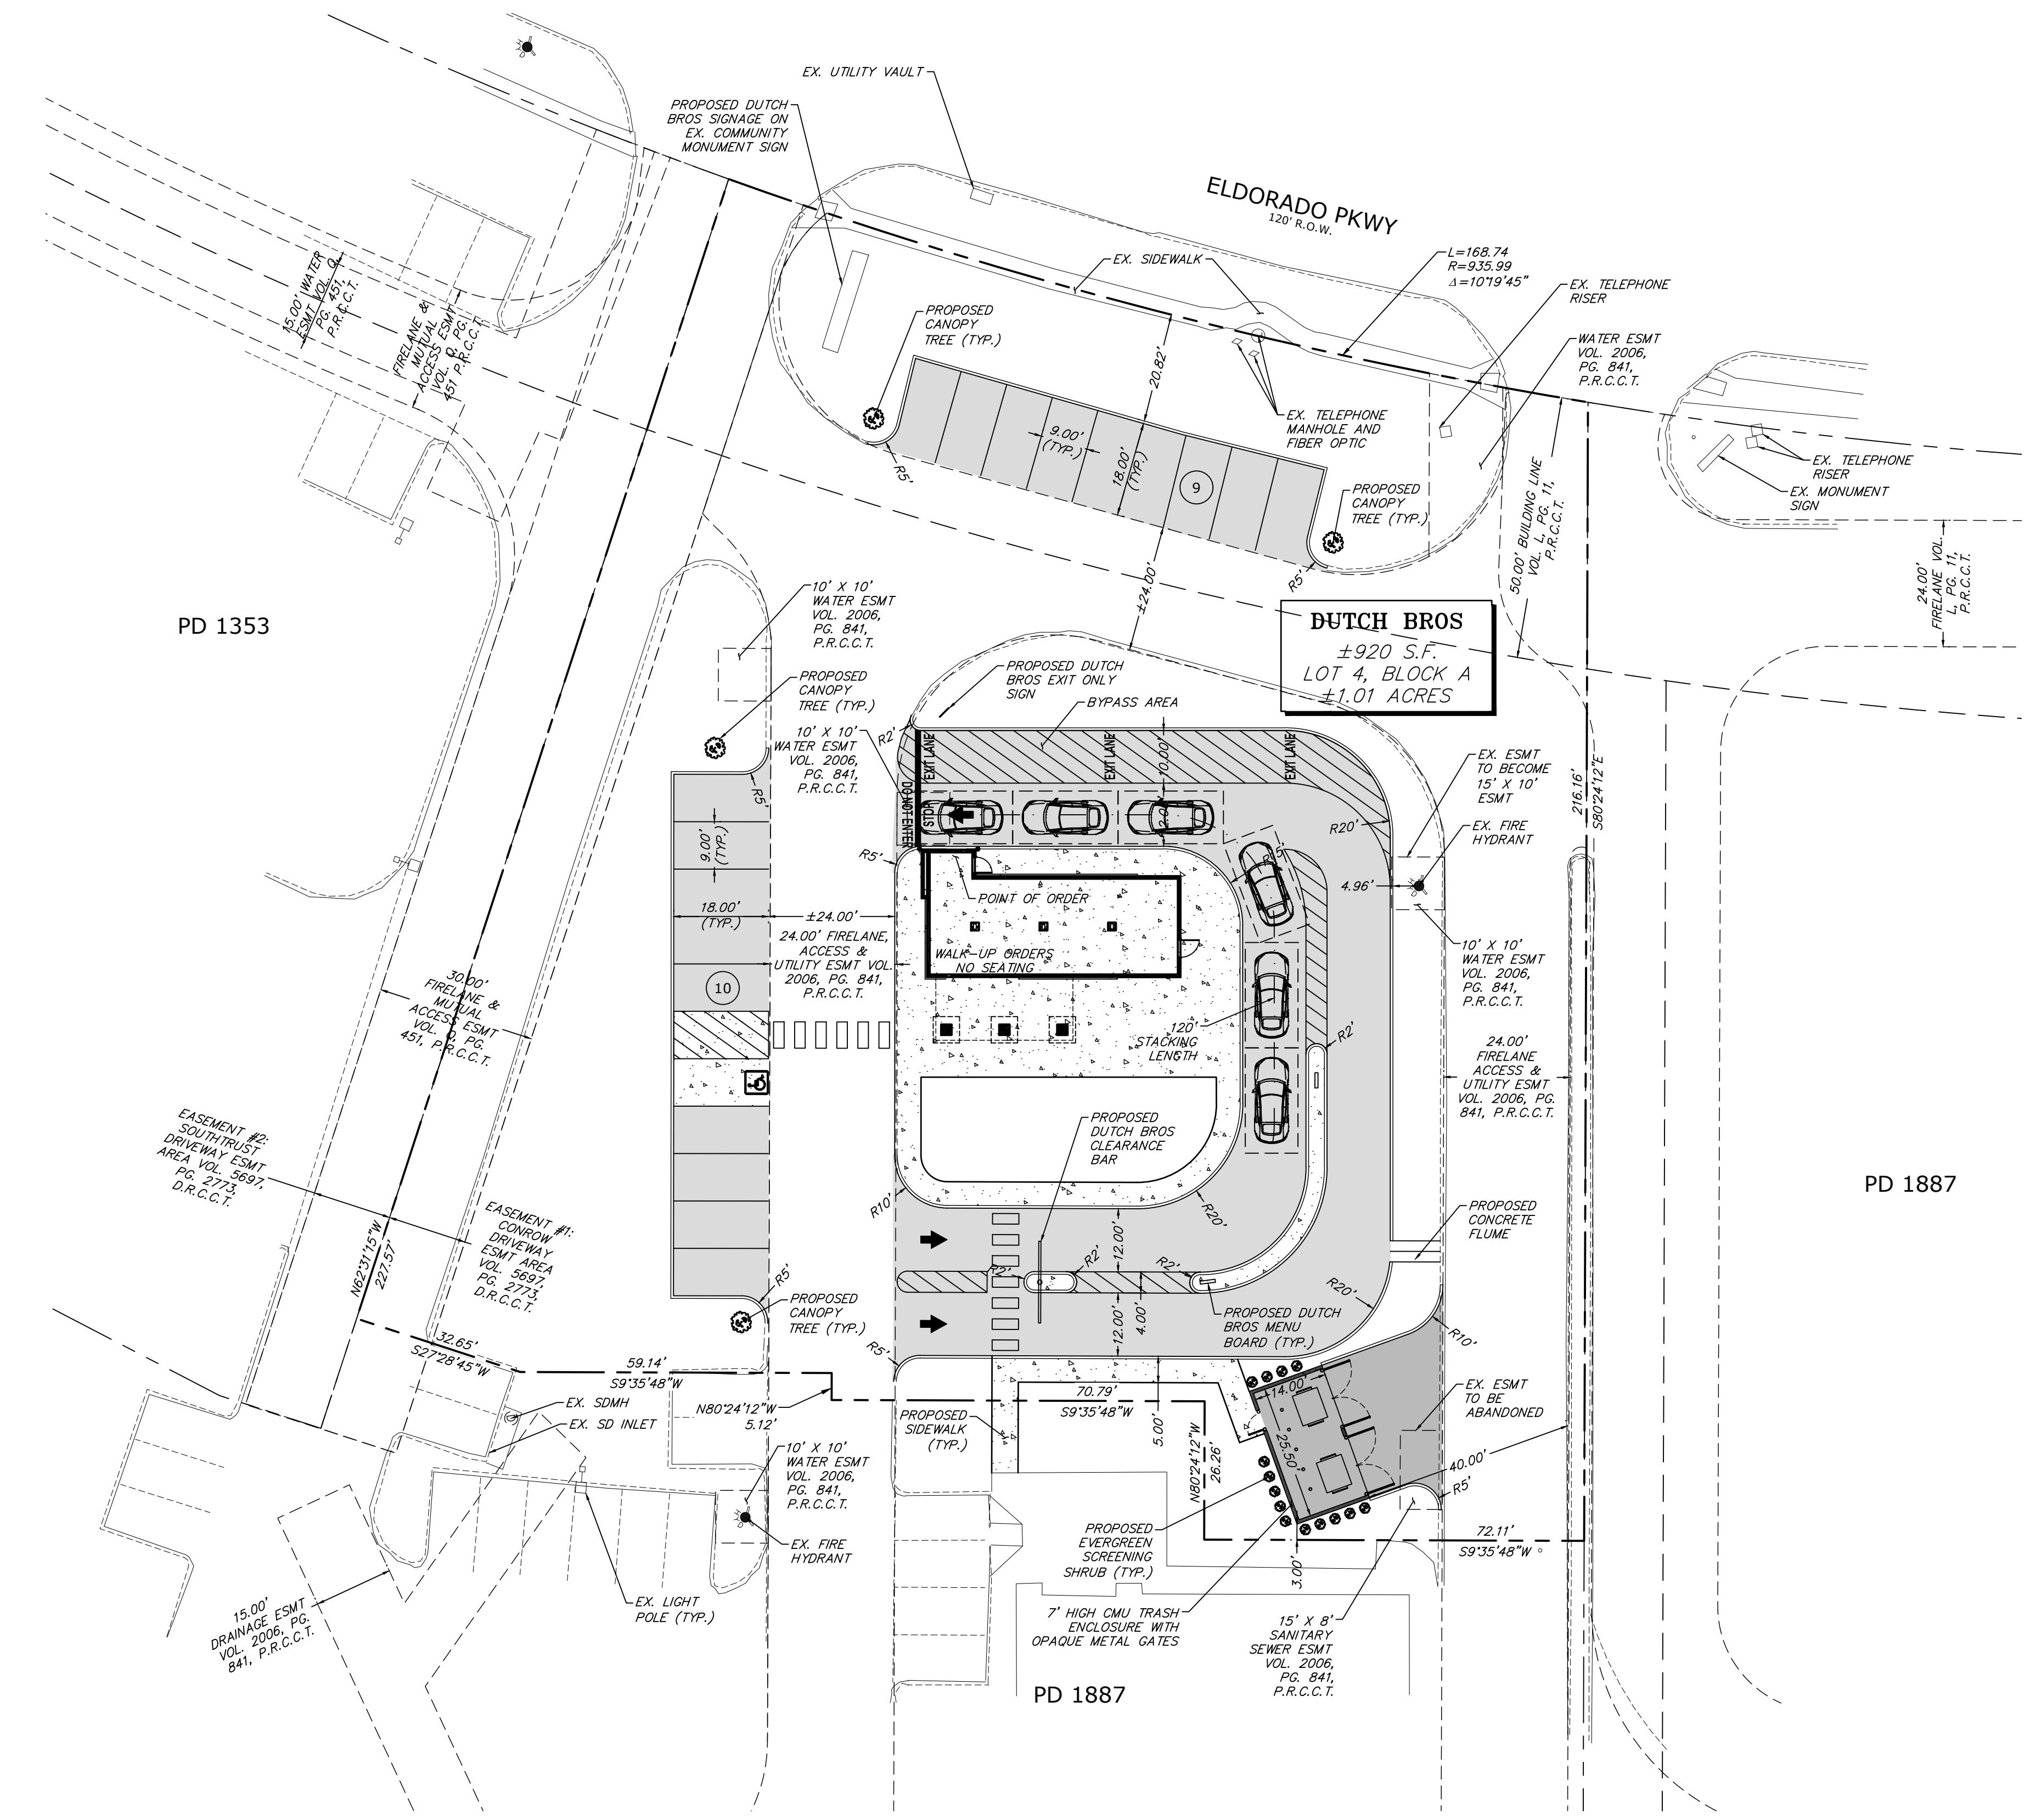

SITE LAYOUT MAY BE SUBJECT TO CHANGE UPON REVIEW OF PRELIMINARY ENGINEERING PLANS.

LEGEND	
	PROPOSED MEDIAN CURB
	EXISTING MEDIAN CURB
	FIRE HYDRANT
	WATER VALVE
	5" CONCRETE
	7" CONCRETE
	SIDEWALK
	PROPERTY LINE
	UTILITY POLE
	SANITARY SEWER MANHOLE (DASHED IF EXISTING)
	STORM DRAIN MANHOLE (DASHED IF EXISTING)
	SANITARY SEWER MAIN (DASHED IF EXISTING)
	STORM DRAIN MAIN (DASHED IF EXISTING)

SITE DATA TABLE	
EXISTING ZONING	PD 1353
PROPOSED USE	DRIVE-THROUGH RESTAURANT
BUILDING AREA	920 SQ FT
BUILDING HEIGHT	24 FT
LOT COVERAGE	2.1 %
FLOOR AREA RATIO	0.021
IMPERVIOUS AREA	70.5 %
PARKING REQUIRED	1 SPACE PER 150 SQ. FT., 7 SPACES REQUIRED
PARKING PROVIDED	19 SPACES


STANDARD NOTES

SANITATION CONTAINER SCREENING WALLS WILL BE BRICK MASONRY, STONE, MASONRY, OR OTHER ARCHITECTURAL MASONRY FINISH, INCLUDING A METAL GATE, PRIMED AND PAINTED, AND THE SANITATION CONTAINER SCREENING WALLS, GATE, AND PAD SITE WILL BE CONSTRUCTED IN ACCORDANCE WITH THE CITY'S DESIGN SPECIFICATIONS.

MECHANICAL AND HEATING AND AIR CONDITIONING EQUIPMENT IN NON-RESIDENTIAL USES SHALL BE SCREENED FROM VIEW FROM THE PUBLIC RIGHT-OF-WAY AND FROM ADJACENT RESIDENTIAL PROPERTIES.

LIGHTING FOR THE SUBJECT PROPERTY WILL BE CONSTRUCTED IN CONFORMANCE WITH CHAPTER 58 OF THE CITY OF MCKINNEY CODE OF ORDINANCES.

SUP EXHIBIT
SCALE: 1" = 20'-0"

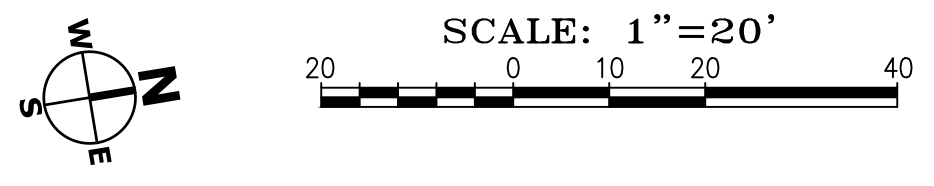

COPYRIGHT: All drawings herein are the property of Tectonics Design Group and may not be reproduced or used in any capacity without the written authorization of Tectonics Design Group.

DRAWN: M.C.M.
DESIGNED: M.C.M.
CHECKED/STAMPED: MATT K. RASMUSSEN, P.E.

PRELIMINARY NOT FOR CONSTRUCTION

DESIGNER: FIRM #22295


TECTONICS DESIGN GROUP
730 Sandhill Road, Suite 250, Reno, NV 89521
tel: 775-824-9868
fax: 775-824-9868
www.tectonicsdesigngroup.com

PROJECT/CLIENT: #21198
Dutch Bros No.: TX3402
Lot 4, Block A, Provident Addition, McKinney, TX 77069

DATE: 03/03/22
SUBMITTAL RECORD: SUBMITTAL SITE PLAN SUBMITTAL

SHEET TITLE: SUP EXHIBIT

SHEET: EXH

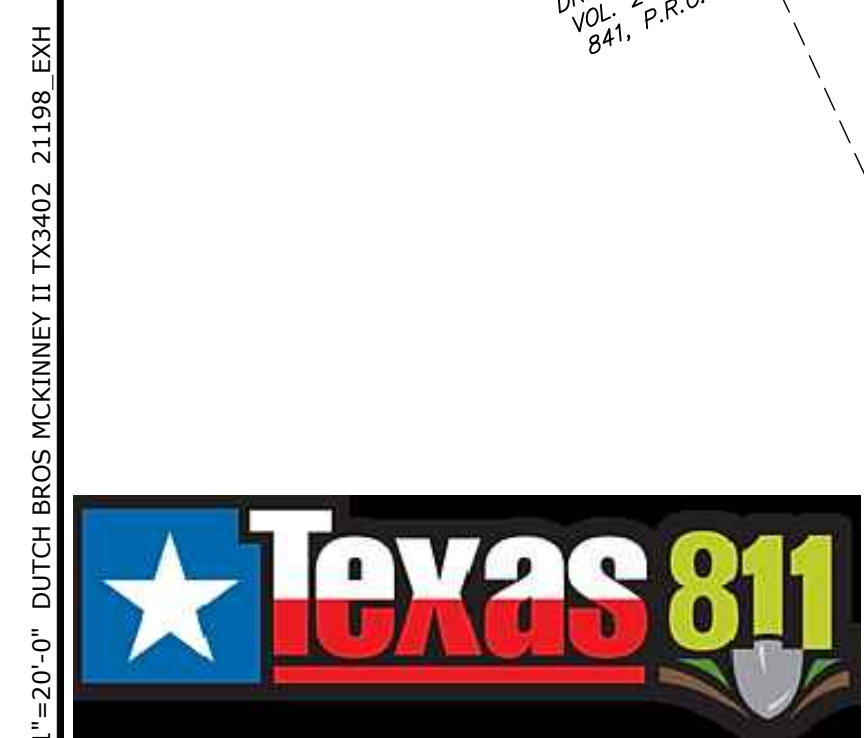

1"=20'-0" DUTCH BROS MCKINNEY II TX3402 21198 EXH