


MATERIAL AREA CALCULATIONS				
MATERIAL	WEST ELEVATION		SOUTH ELEVATION	
	SURFACE AREA IN SF	PERCENT	SURFACE AREA IN SF	PERCENT
B - NATURAL STONE	583.80	72.21%	411.47	64.21%
C - CAST STONE	164.61	20.37%	180.20	28.12%
J - BRICK	60.00	7.42%	49.12	7.67%
TOTAL	808.21	100.00%	640.79	100.00%
	EAST ELEVATION		NORTH ELEVATION	
	SURFACE AREA IN SF	PERCENT	SURFACE AREA IN SF	PERCENT
B - NATURAL STONE	474.62	67.51%	411.47	64.21%
C - CAST STONE	168.37	23.95%	180.20	28.12%
J - BRICK	60.00	8.53%	49.12	7.67%
TOTAL	702.99	100.00%	640.79	100.00%

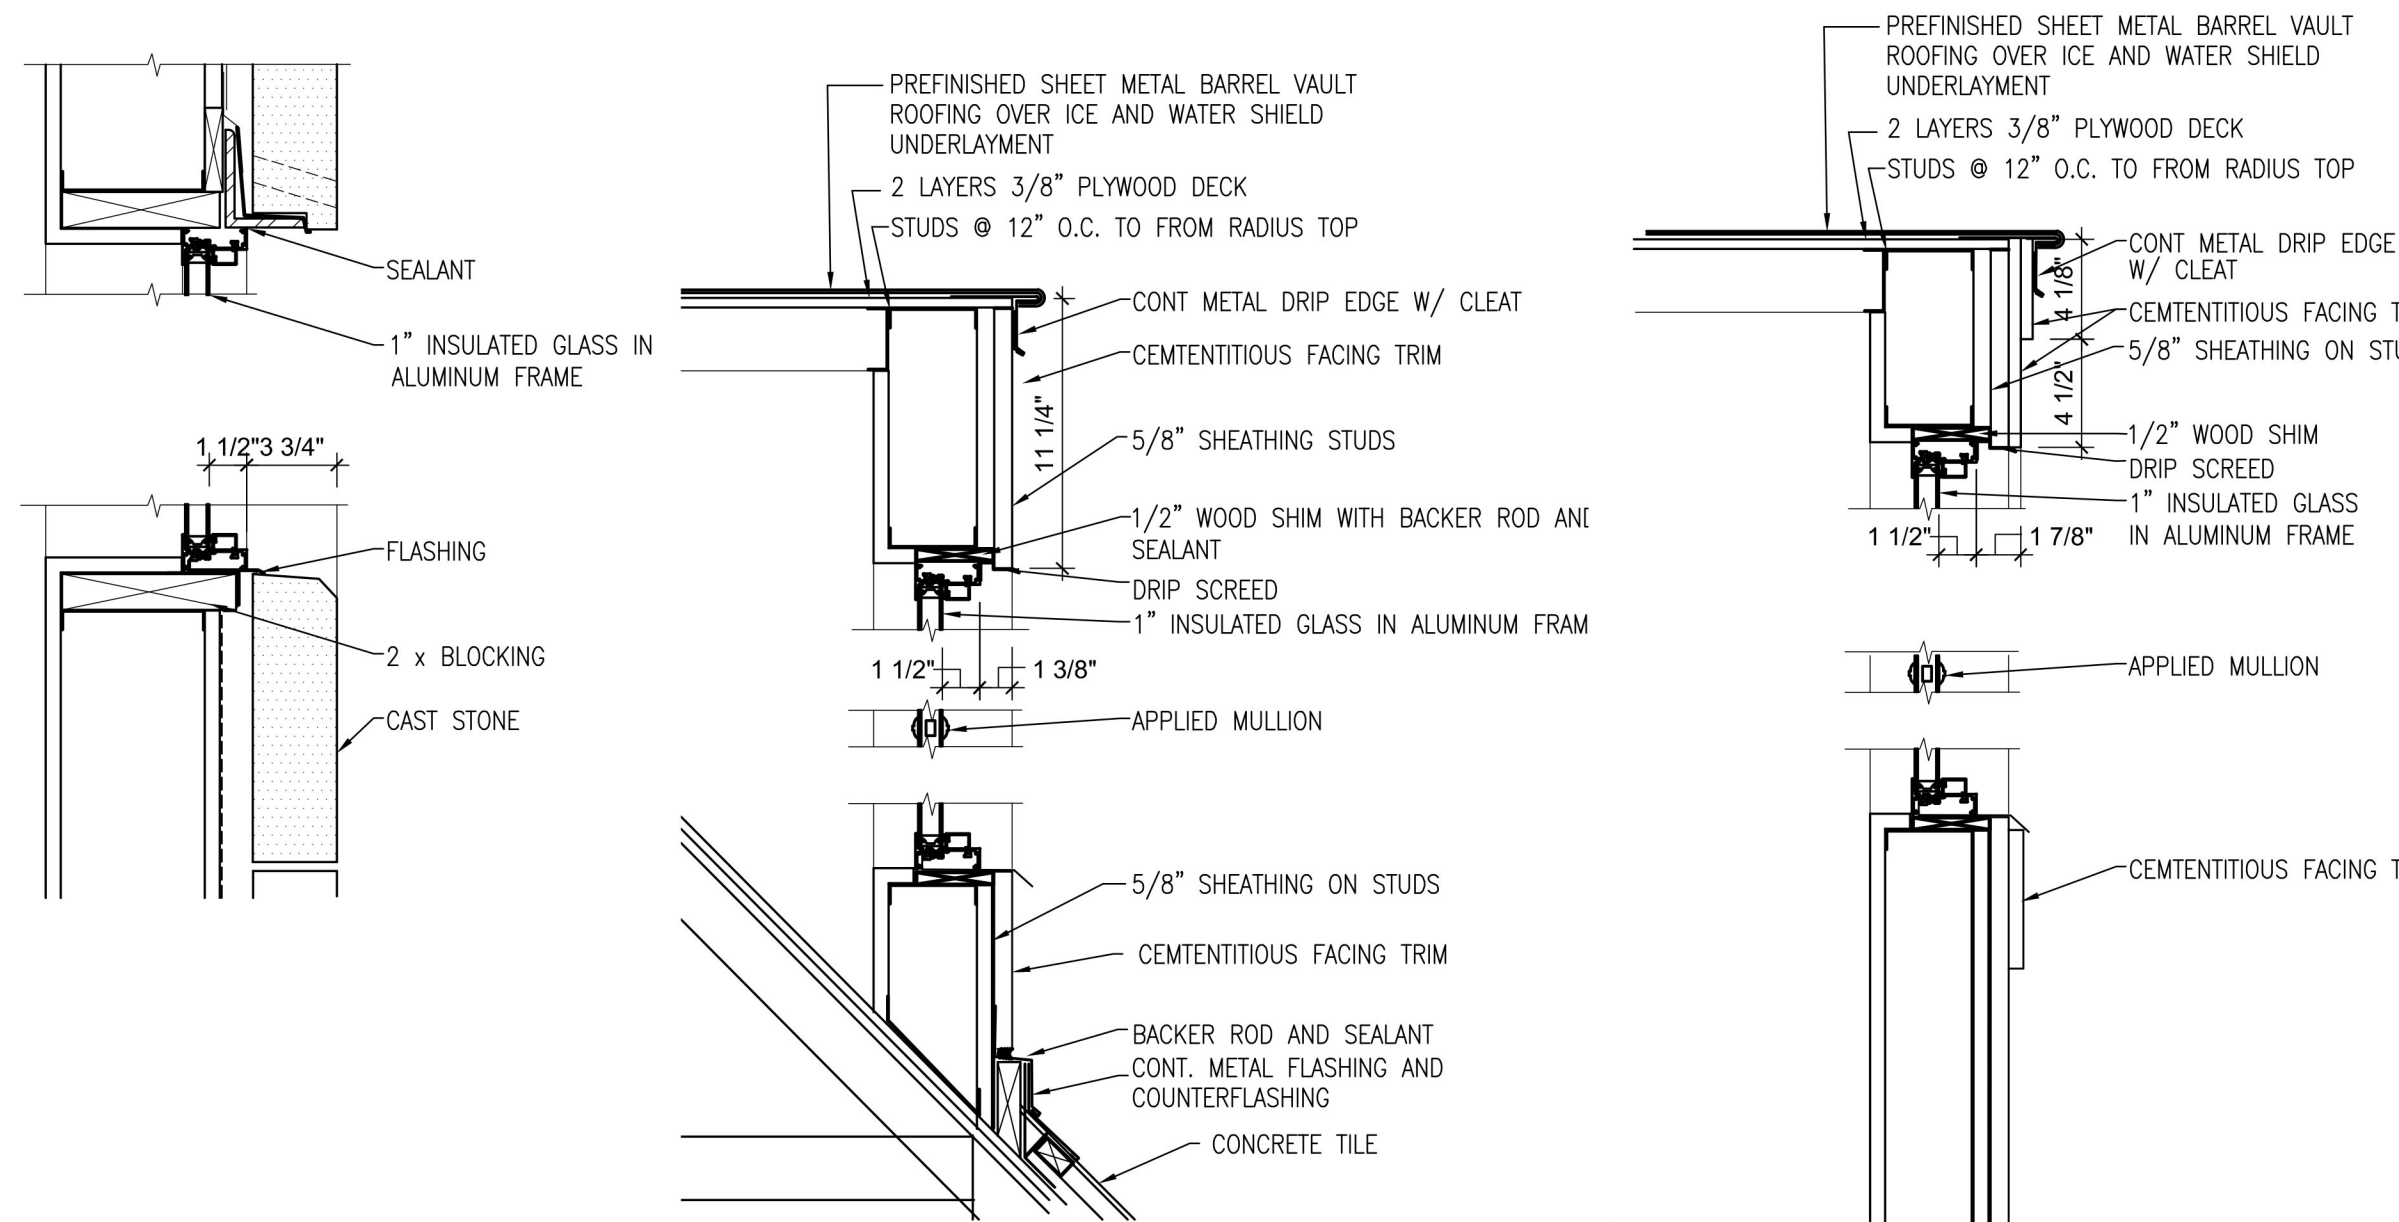

- SPECIFICATION NOTES:**
- 03.4981 FIBER REINFORCED CEMENTITIOUS FASCIA
 - 03.4951 FIBER REINFORCED CEMENTITIOUS FRIEZE
 - 04.2114 BRICK SOLDIER
 - 04.4313 ANCHORED STONE MASONRY VENEER
 - 04.7201 CAST STONE SILL
 - 04.7203 CAST STONE HEADER/LINTEL
 - 04.7215 CAST STONE WATERTABLE
 - 07.3216 CONCRETE ROOF TILE
 - 07.4113 SHEET MTL. PANEL ROOFING
 - 07.7123 MANUFACTURED GUTTERS & DOWNSPOUTS
 - 08.1213 HOLLOW METAL FRAME
 - 08.1214 CUSTOM METAL FRAME
 - 08.1313 INSULATED HOLLOW METAL DOOR
 - 08.1314 CUSTOM METAL DOOR
 - 08.5113 ALUMINUM WINDOW
 - 08.8102 DOUBLE PANE GLAZING

- MATERIAL NOTES:**
- A** MATERIAL: CONCRETE ROOF TILES
MANUFACTURER: BORAL
STYLE: SAXONY COUNTRY SLATE
COLOR: WOLF GREY
 - B** MATERIAL: NATURAL STONE
MANUFACTURER: HACKETT STONE
COLOR: OZARK BROWN
MORTAR COLOR: SPECTRUM TEXAS TAN
CONTACT: JENNIFER GOLDEN, GOLDEN CONSTRUCTION SERVICES, INC. 972.924.4965
 - C** MATERIAL: CAST STONE
COLOR: SOX BUFF 50% WHITE
MORTAR COLOR: ARGOS KHAKI
BASIS OF DESIGN: SHAPE PER DRAWINGS FOR WINDOW TRIM, WATERTABLE, HEADER & SILL (NOTE: SEAL CAST STONE ADJACENT TO NATURAL STONE TO PREVENT STAINING)
CONTACT: JENNIFER GOLDEN, GOLDEN CONSTRUCTION SERVICES, INC. 972.924.4965
 - D** MATERIAL: PAINT
MANUFACTURER: SHERWIN WILLIAMS
COLOR: SW7536 BITTERSWEET STEM
 - E** MATERIAL: GUTTERS & DOWNSPOUTS
MANUFACTURER: BERRIDGE
COLOR: SIERRA TAN


- F** MATERIAL: GLAZING
MANUFACTURER: GUARDIAN SUNGUARD
STYLE: 1" INSULATED SNX 62/27 GREEN, SHGC .25 / SHADING COEF. .28 / VISIBLE LIGHT 52%.
- G** MATERIAL: FRAMES
COLOR: ANODIZED BRONZE
- H** MATERIAL: SHEET PANEL ROOFING
MANUFACTURER: BERRIDGE
COLOR: MEDIUM BRONZE
- J** MATERIAL: BRICK
MANUFACTURER: METRO
COLOR: MATCH HOSPITAL

NOTES:
1. THE DESIGN INTENT IS TO MATCH THE EXISTING HOSPITAL MATERIALS
2. BUILDING SHALL UTILIZE GLASS WITH A LOW REFLECTIVITY LEVEL.


07 WINDOW DETAIL
SCALE: 1/2" = 1'-0"

06 DORMER DETAIL
SCALE: 1/2" = 1'-0"


05 DORMER DETAIL
SCALE: 1/2" = 1'-0"

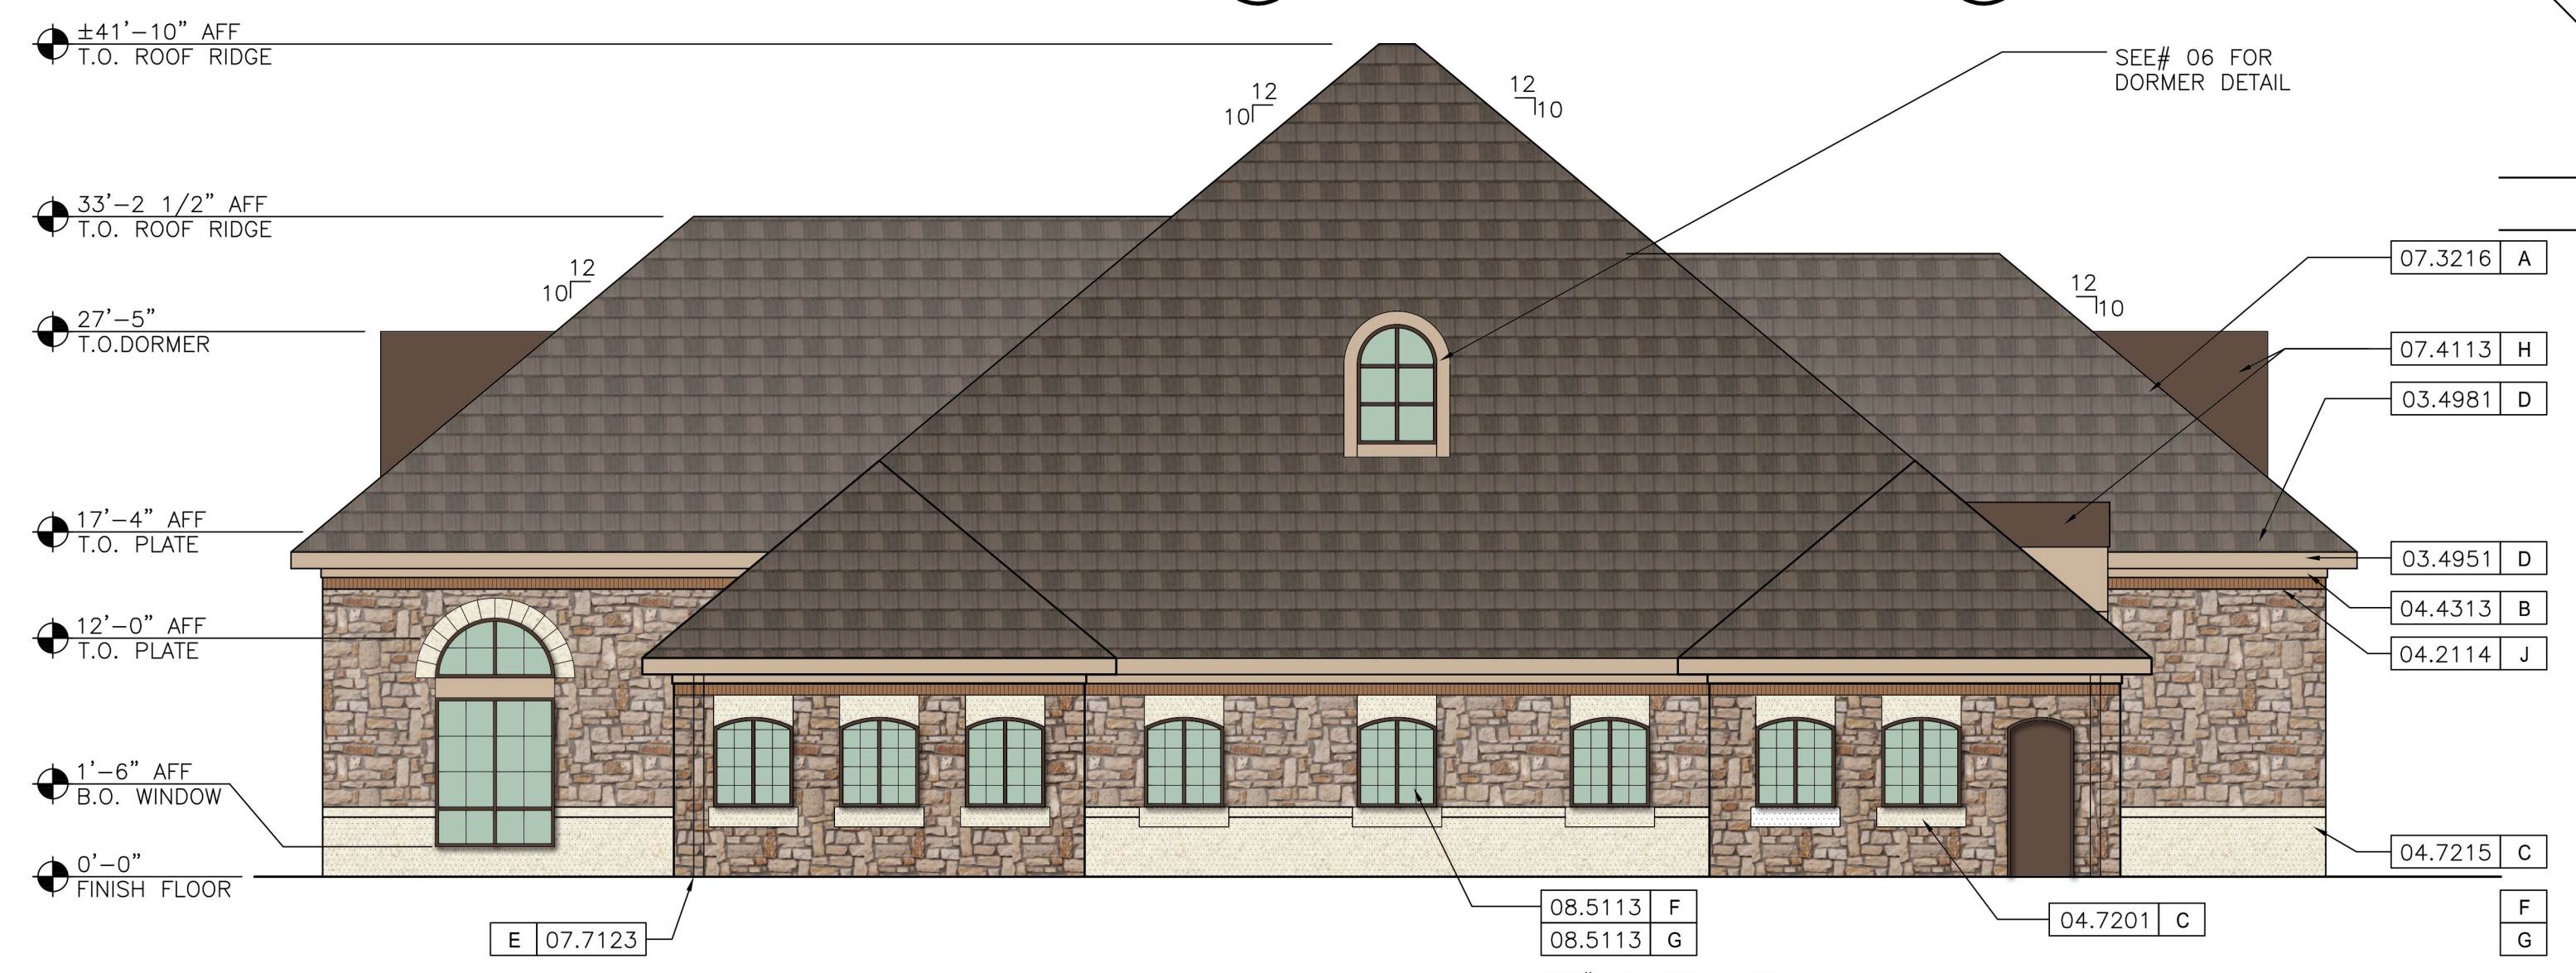

04 EXTERIOR ELEVATION - WEST
SCALE: 1/8" = 1'-0"

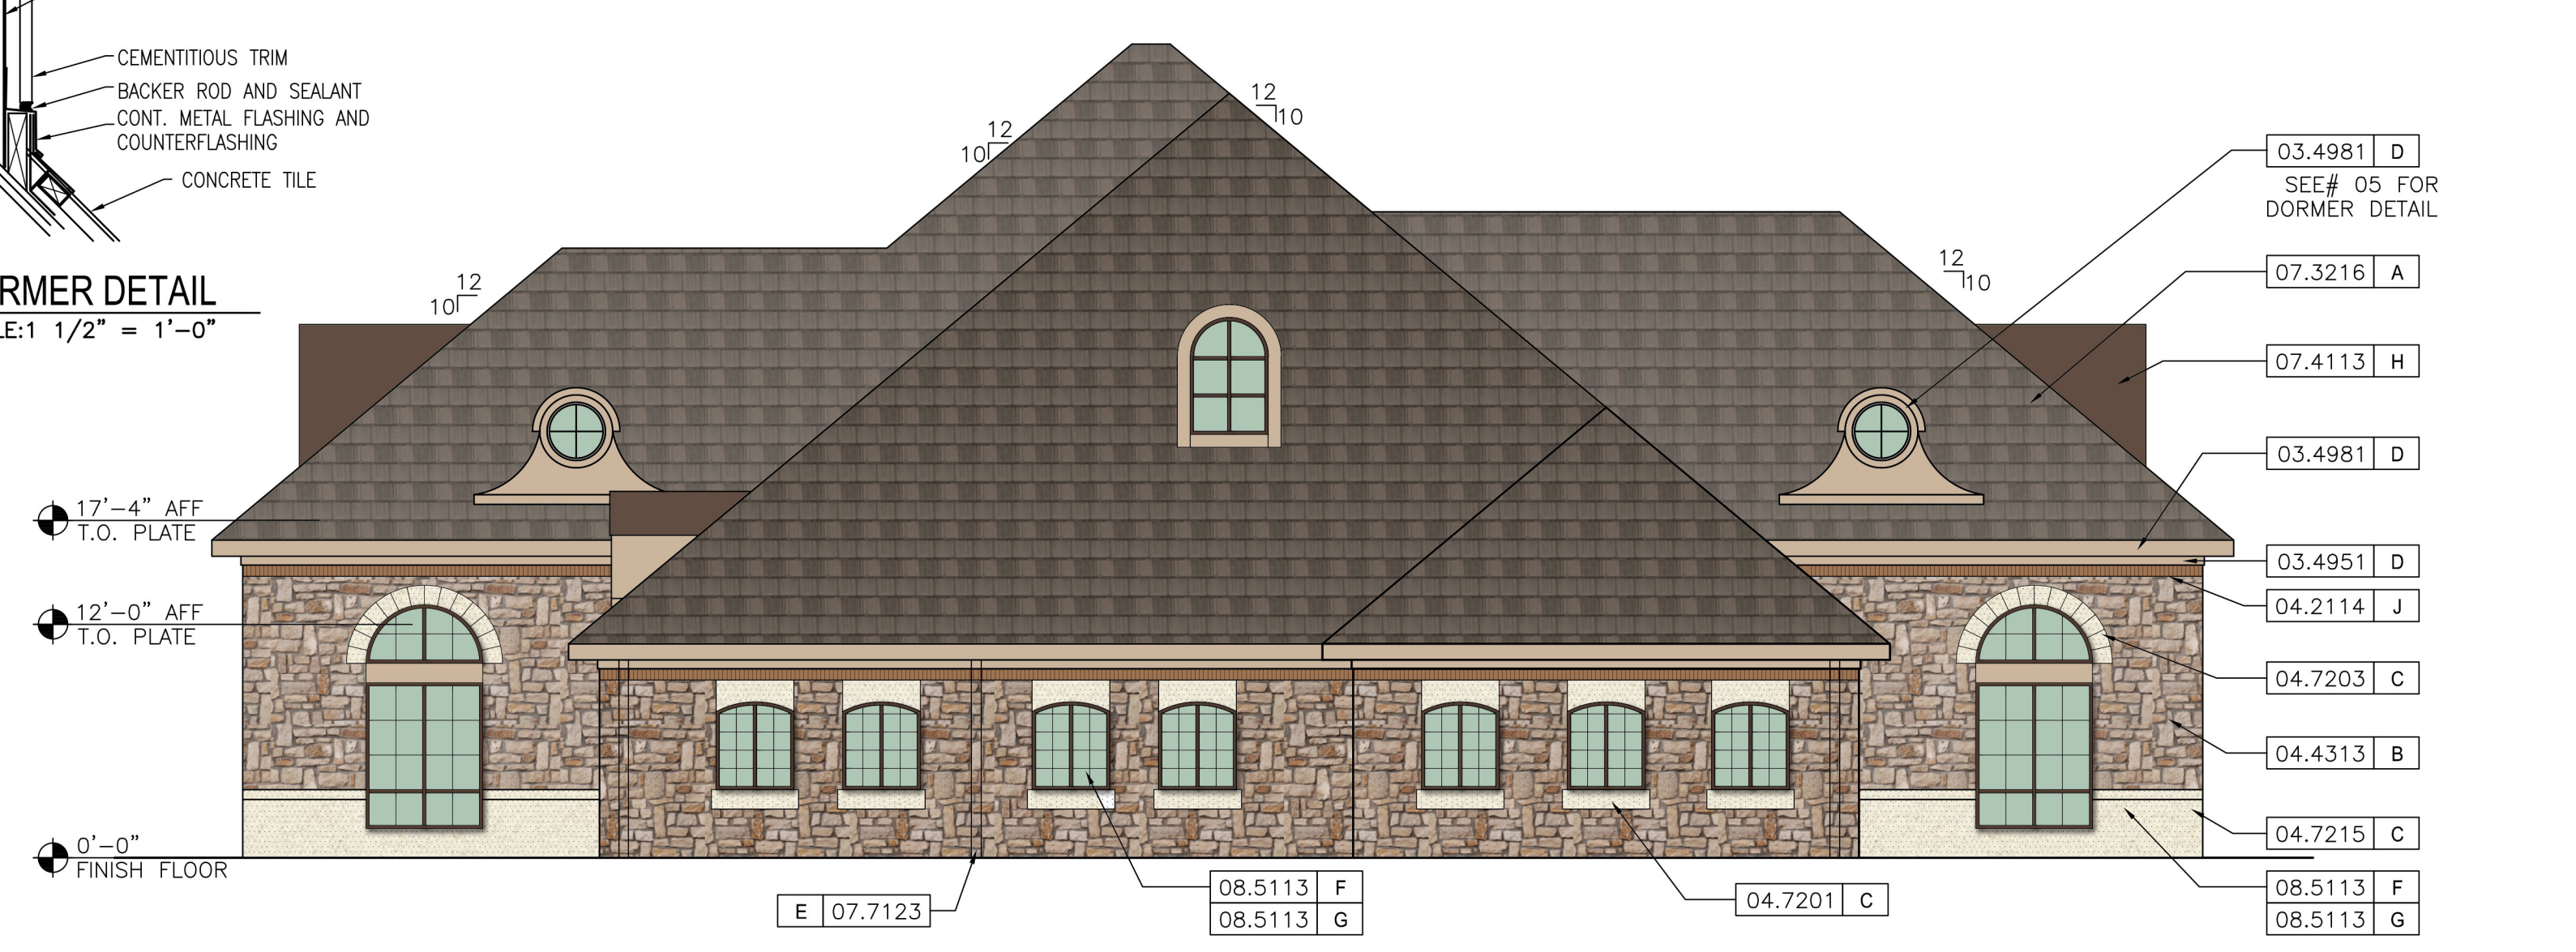

03 EXTERIOR ELEVATION - EAST
SCALE: 1/8" = 1'-0"

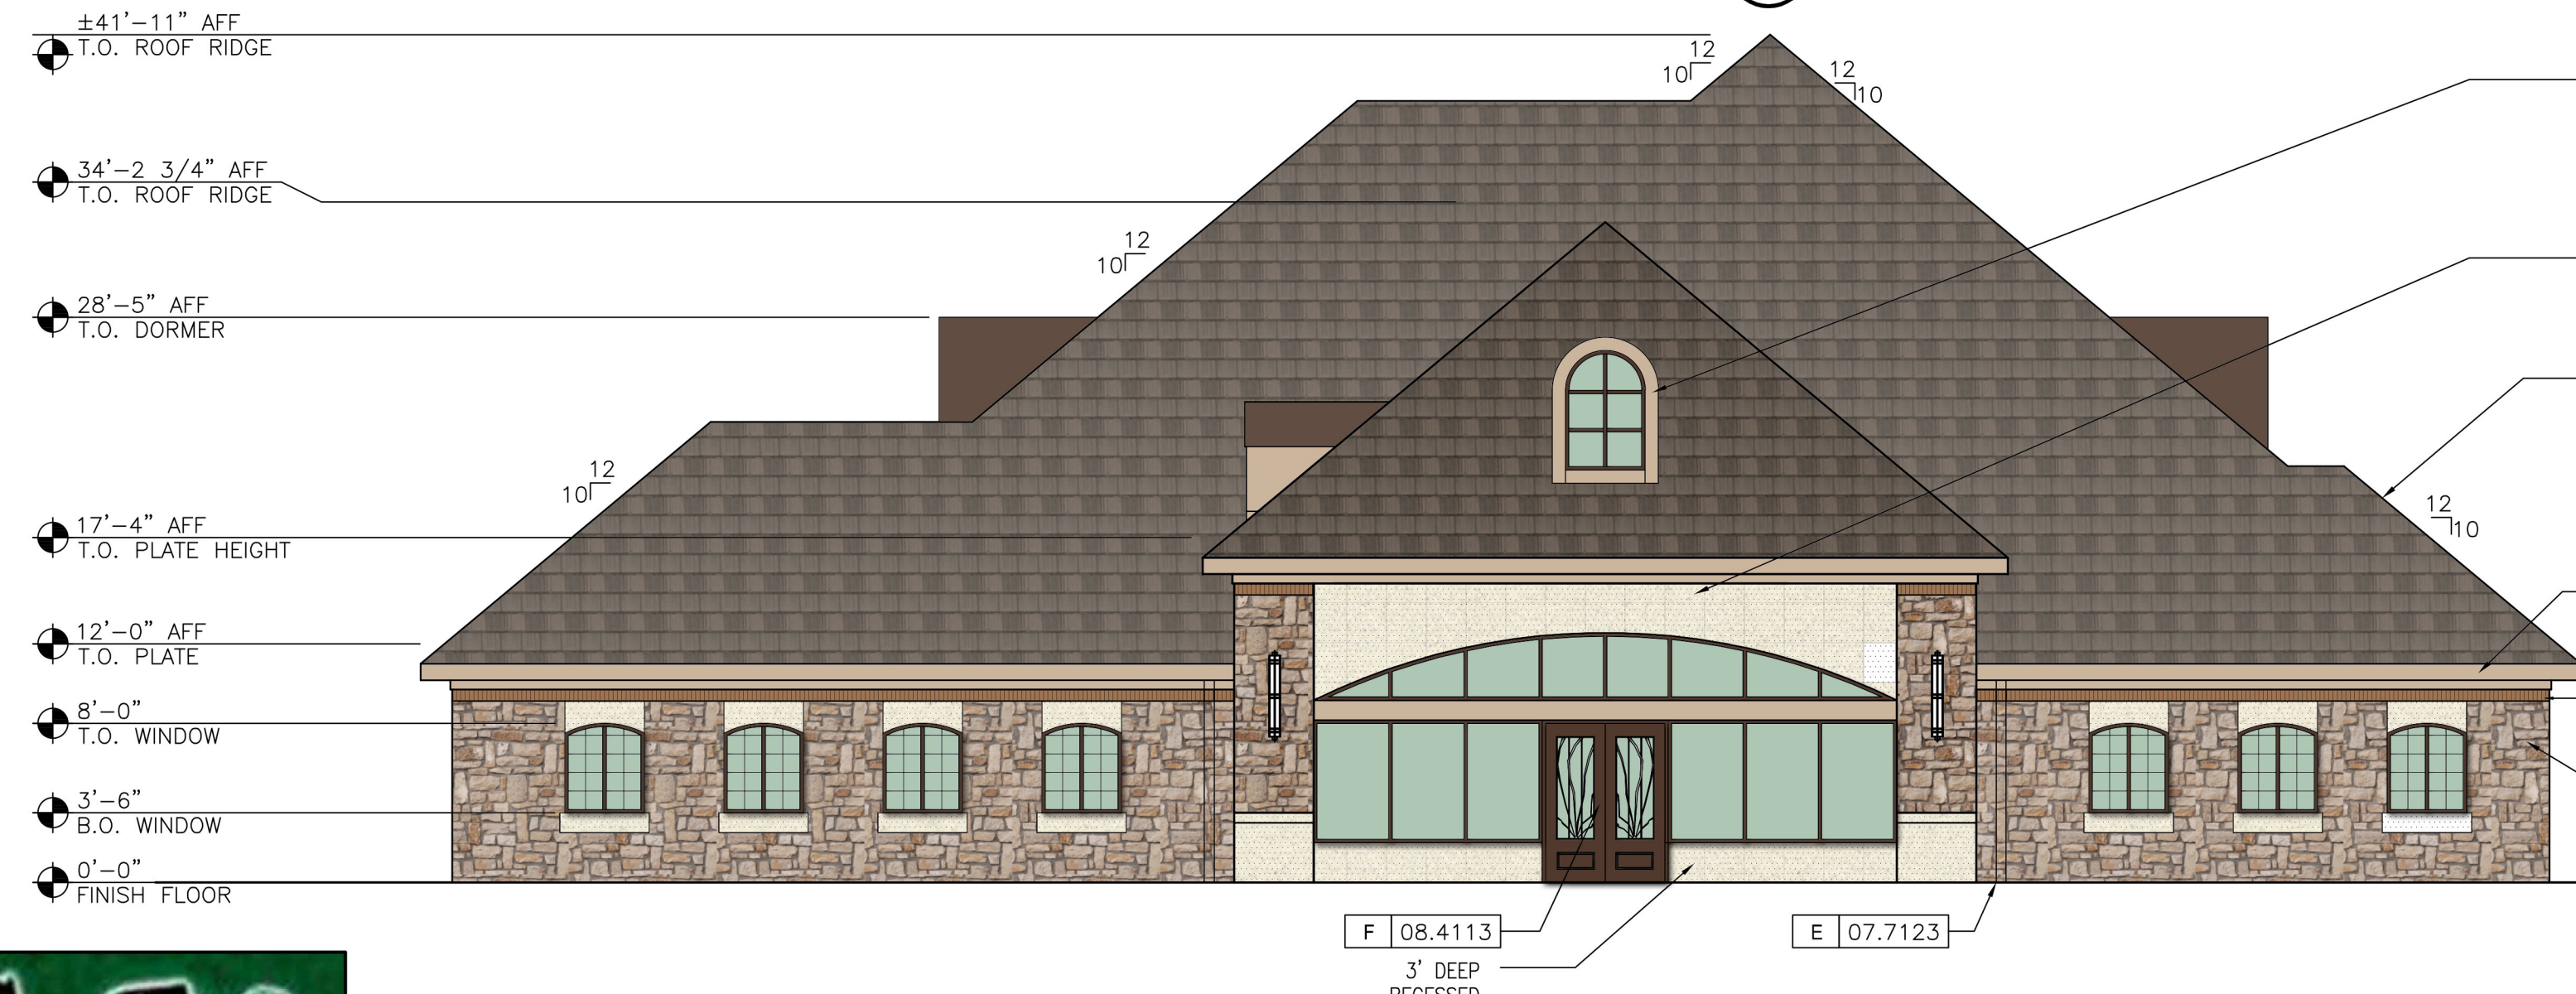

02 EXTERIOR ELEVATION - NORTH
SCALE: 1/8" = 1'-0"



01 EXTERIOR ELEVATION - SOUTH
SCALE: 1/8" = 1'-0"




RECEIVED
By Planning Department at 8:39 am, Jul 06, 2015

METHODIST MCKINNEY MEDICAL CAMPUS - BLDG C
SCALE: 1/8" = 1'-0"

callaway
architecture
1207 HAMPSHIRE LN, ST#105, RICHARDSON, TX-75080
PHONE: 214.368.2525 PROJECT#14053 DATE:05.07.2015

MATERIAL AREA CALCULATIONS				
MATERIAL	WEST ELEVATION		SOUTH ELEVATION	
	SURFACE AREA IN SF	PERCENT	SURFACE AREA IN SF	PERCENT
B - NATURAL STONE	583.60	72.21%	411.47	64.21%
C - CAST STONE	164.61	20.37%	180.20	28.12%
J - BRICK	60.00	7.42%	49.12	7.67%
TOTAL	808.21	100.00%	640.79	100.00%
MATERIAL	EAST ELEVATION		NORTH ELEVATION	
	SURFACE AREA IN SF	PERCENT	SURFACE AREA IN SF	PERCENT
B - NATURAL STONE	474.62	67.51%	411.47	64.21%
C - CAST STONE	168.37	23.95%	180.20	28.12%
J - BRICK	60.00	8.53%	49.12	7.67%
TOTAL	702.99	100.00%	640.79	100.00%

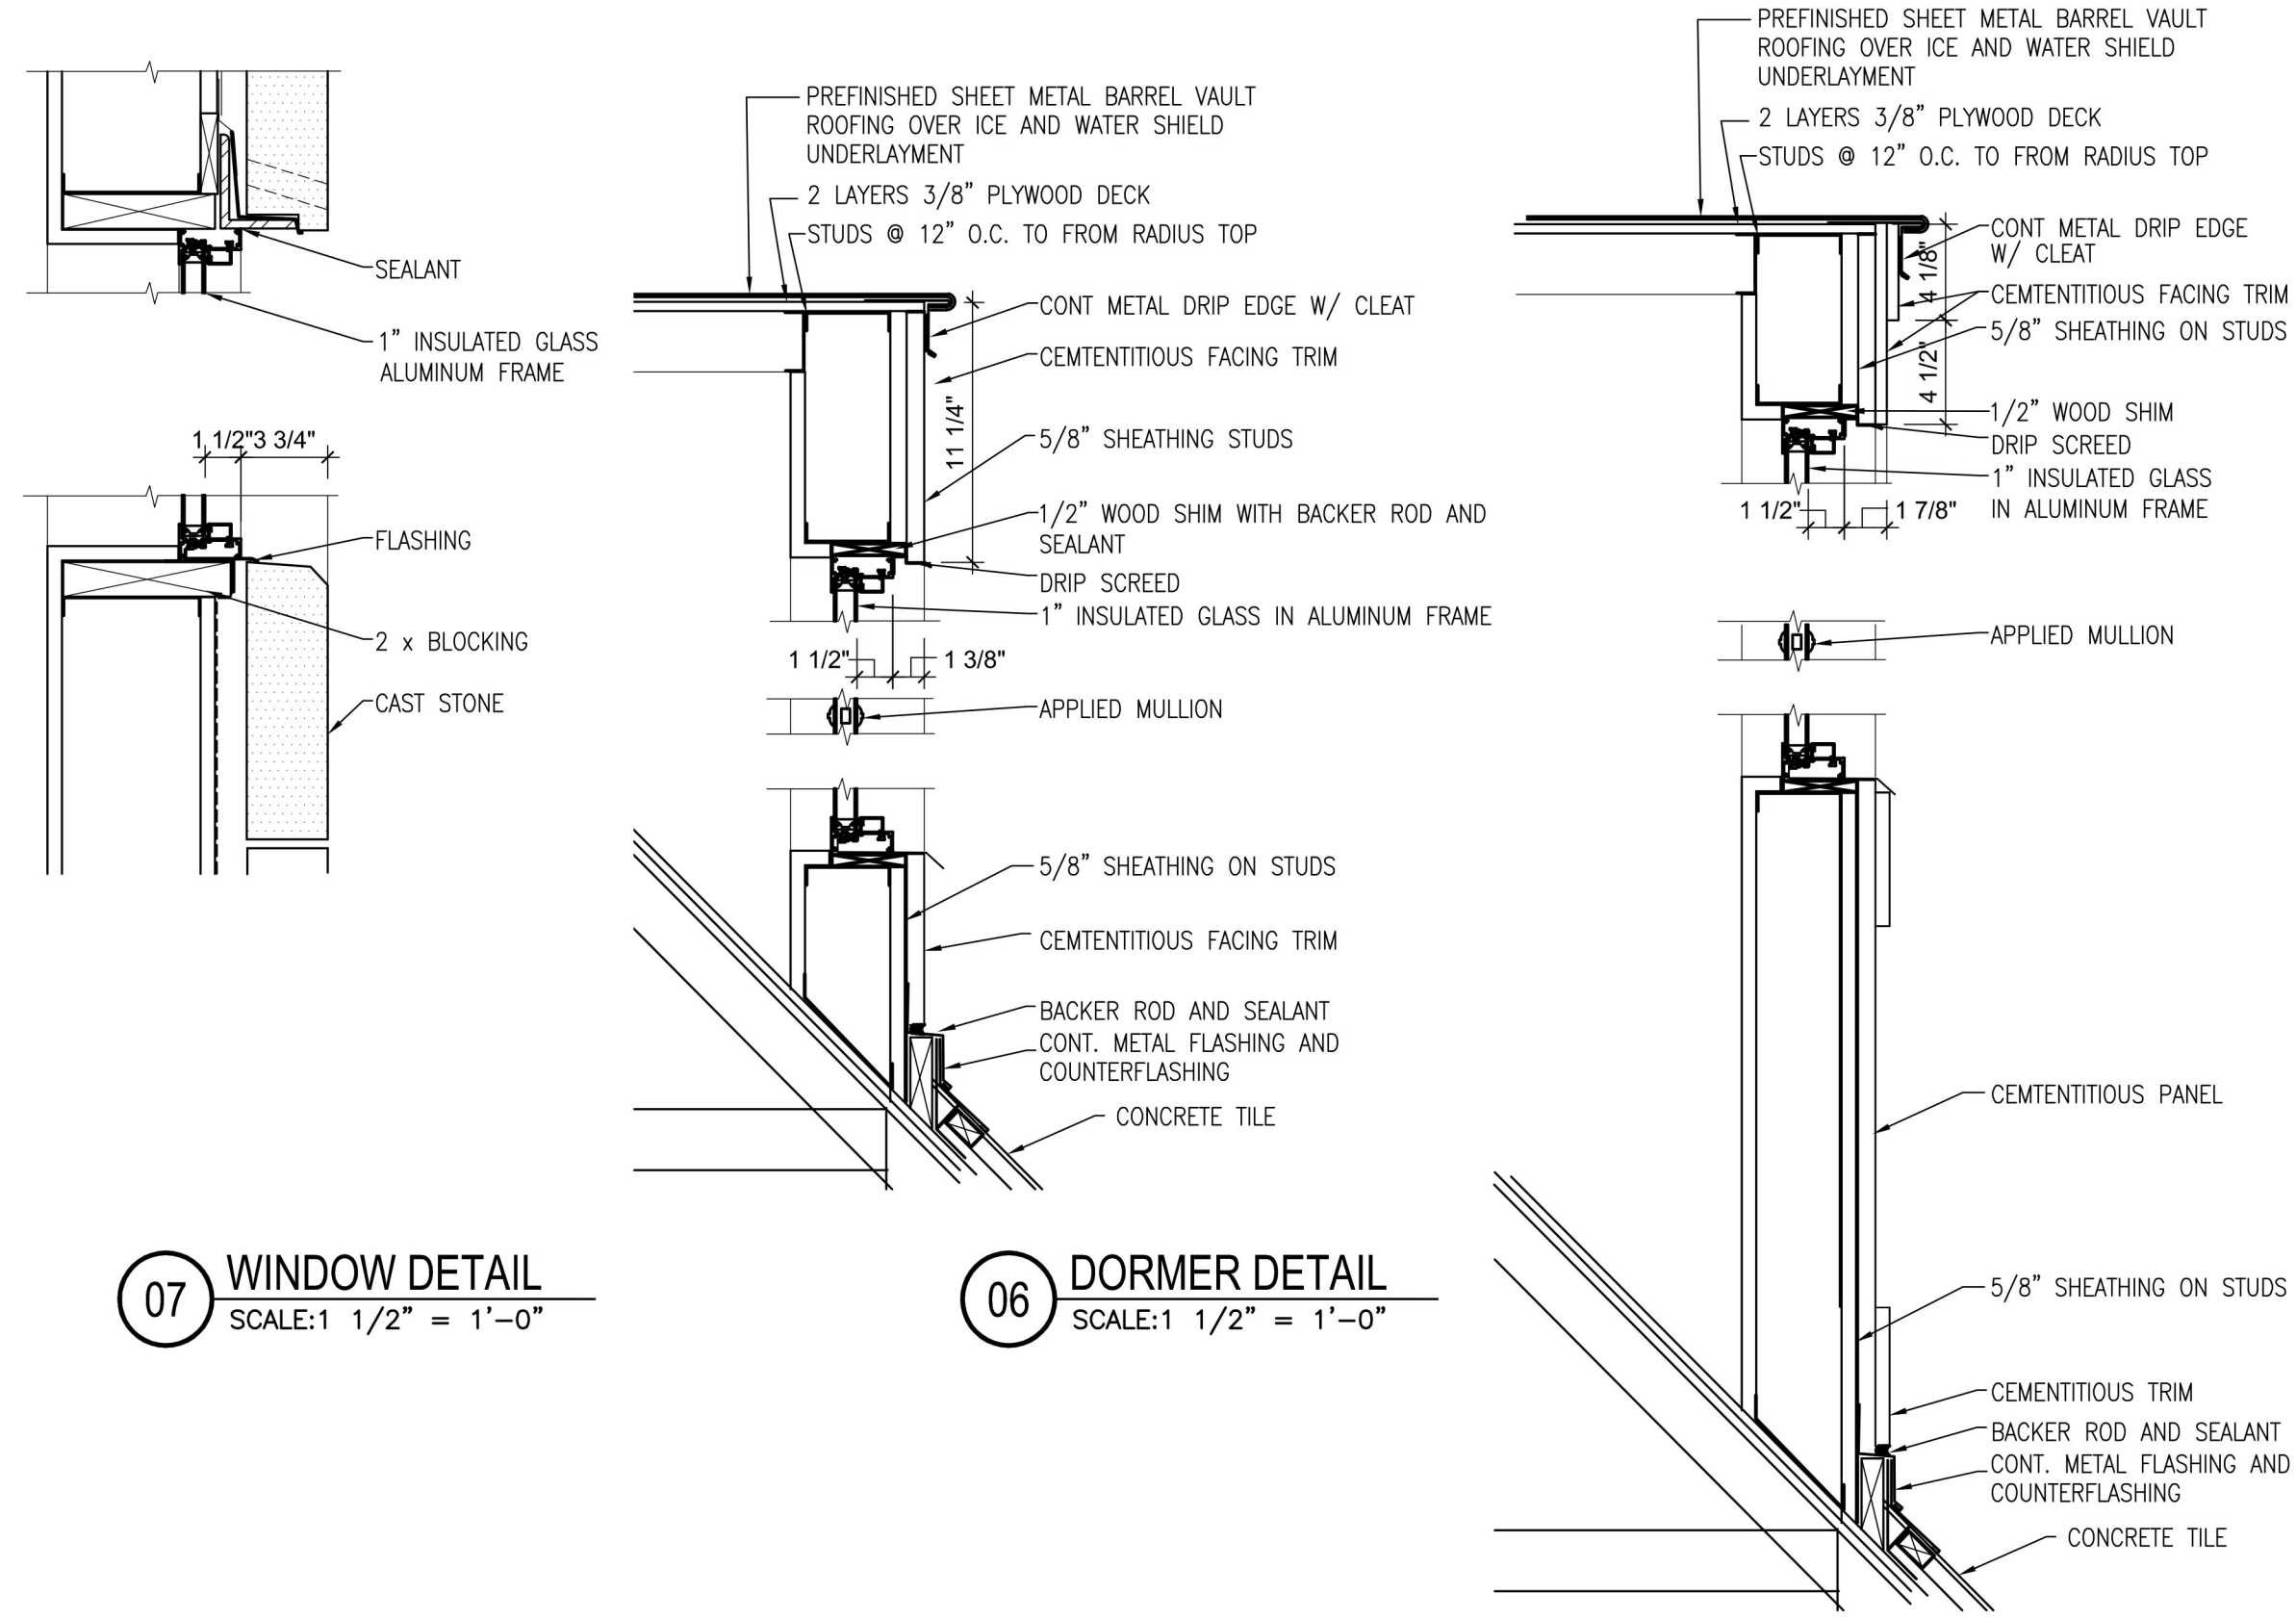

07 WINDOW DETAIL
SCALE: 1/2" = 1'-0"

06 DORMER DETAIL
SCALE: 1/2" = 1'-0"

SPECIFICATION NOTES:

- 03.4981 FIBER REINFORCED CEMENTITIOUS FASCIA
- 03.4951 FIBER REINFORCED CEMENTITIOUS FRIEZE
- 04.2114 BRICK SOLDIER
- 04.4313 ANCHORED STONE MASONRY VENEER
- 04.7201 CAST STONE SILL
- 04.7203 CAST STONE HEADER/LINTEL
- 04.7215 CAST STONE WATERTABLE
- 07.3216 CONCRETE ROOF TILE
- 07.4113 SHEET METAL PANEL ROOFING
- 07.7123 MANUFACTURED GUTTERS & DOWNSPOUTS
- 08.1213 HOLLOW METAL FRAME
- 08.1214 CUSTOM METAL FRAME
- 08.1313 INSULATED HOLLOW METAL DOOR
- 08.1314 CUSTOM METAL DOOR
- 08.5113 ALUMINUM WINDOW
- 08.8102 DOUBLE PANE GLAZING

MATERIAL NOTES:

A MATERIAL: CONCRETE ROOF TILES
MANUFACTURER: BORAL
STYLE: SAXONY COUNTRY SLATE
COLOR: WOLF GREY

B MATERIAL: NATURAL STONE
MANUFACTURER: HACKETT STONE
COLOR: OZARK BROWN
MORTAR COLOR: SPECTRUM TEXAS TAN
CONTACT: JENNIFER GOLDEN, GOLDEN CONSTRUCTION SERVICES, INC. 972.924.4965

C MATERIAL: CAST STONE
COLOR: 50% BUFF 50% WHITE
MORTAR COLOR: ARGOS KHAKI
BASIS OF DESIGN: SHAPE PER DRAWINGS FOR WINDOW TRIM, WATERTABLE, HEADER & SILL (NOTE: SEAL CAST STONE ADJACENT TO NATURAL STONE TO PREVENT STAINING)
CONTACT: JENNIFER GOLDEN, GOLDEN CONSTRUCTION SERVICES, INC. 972.924.4965

D MATERIAL: PAINT
MANUFACTURER: SHERWIN WILLIAMS
COLOR: SW7536 BITTERSWEET STEM

E MATERIAL: CUTTERS & DOWNSPOUTS
MANUFACTURER: BERRIDGE
COLOR: SIERRA TAN

F MATERIAL: GLAZING
MANUFACTURER: GUARDIAN SUNGUARD
STYLE: 1" INSULATED SNX 62/27 GREEN, SHGC .25 / SHADING COEF. .28 / VISIBLE LIGHT 52%.


G MATERIAL: FRAMES
COLOR: ANODIZED BRONZE

H MATERIAL: SHEET PANEL ROOFING
MANUFACTURER: BERRIDGE
COLOR: MEDIUM BRONZE


J MATERIAL: BRICK
MANUFACTURER: METRO
COLOR: MATCH HOSPITAL

NOTES:
1. THE DESIGN INTENT IS TO MATCH THE EXISTING HOSPITAL MATERIALS.
2. BUILDING SHALL UTILIZE GLASS WITH A LOW REFLECTIVITY LEVEL.


05 DORMER DETAIL
SCALE: 1/2" = 1'-0"

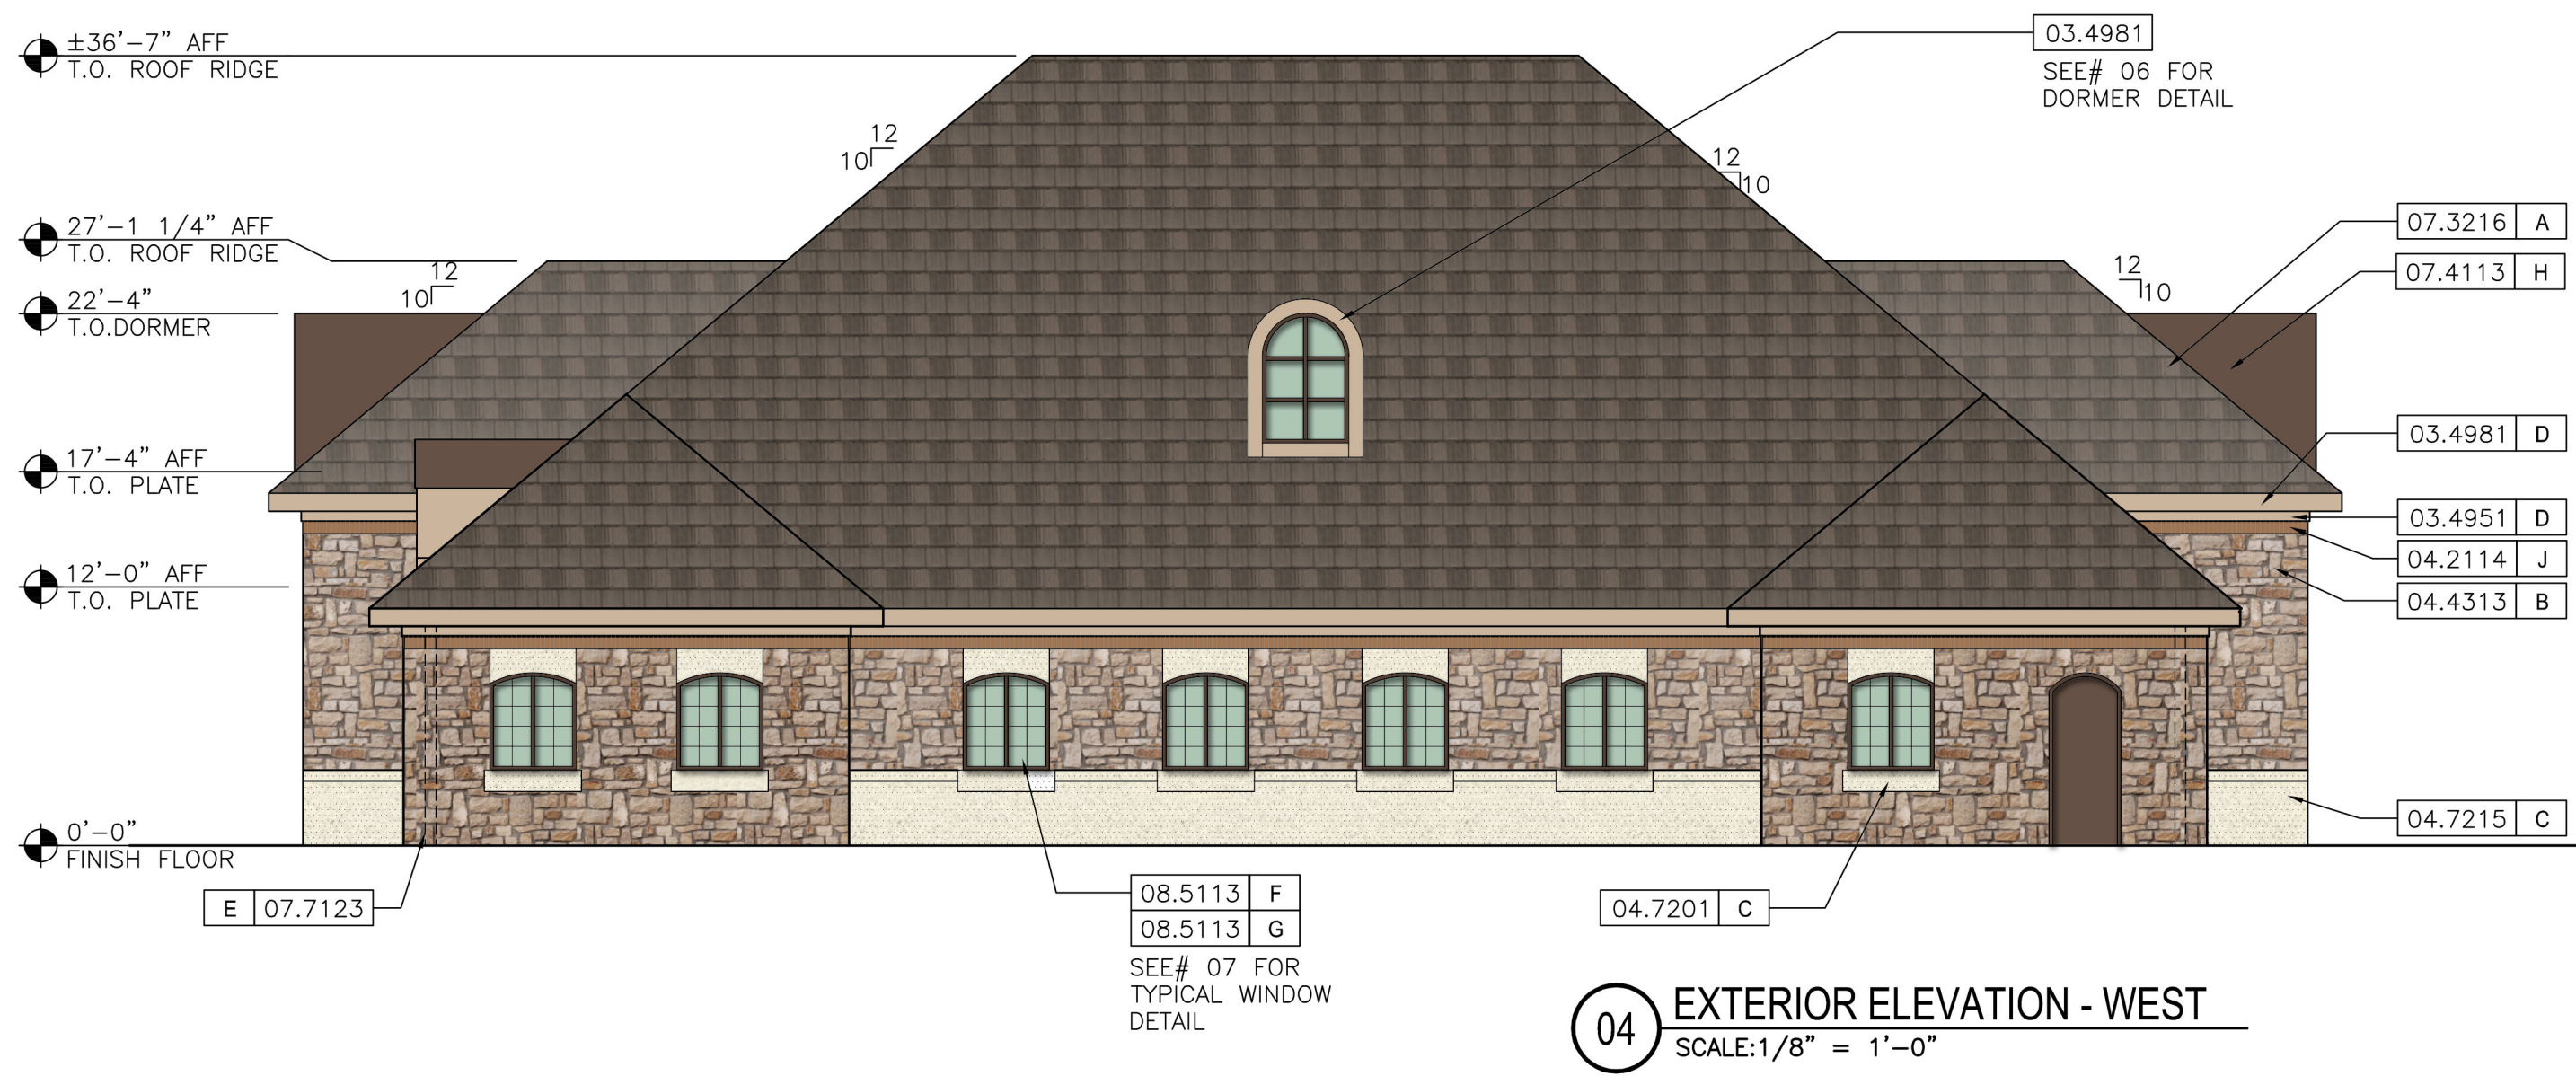


04 EXTERIOR ELEVATION - WEST
SCALE: 1/8" = 1'-0"

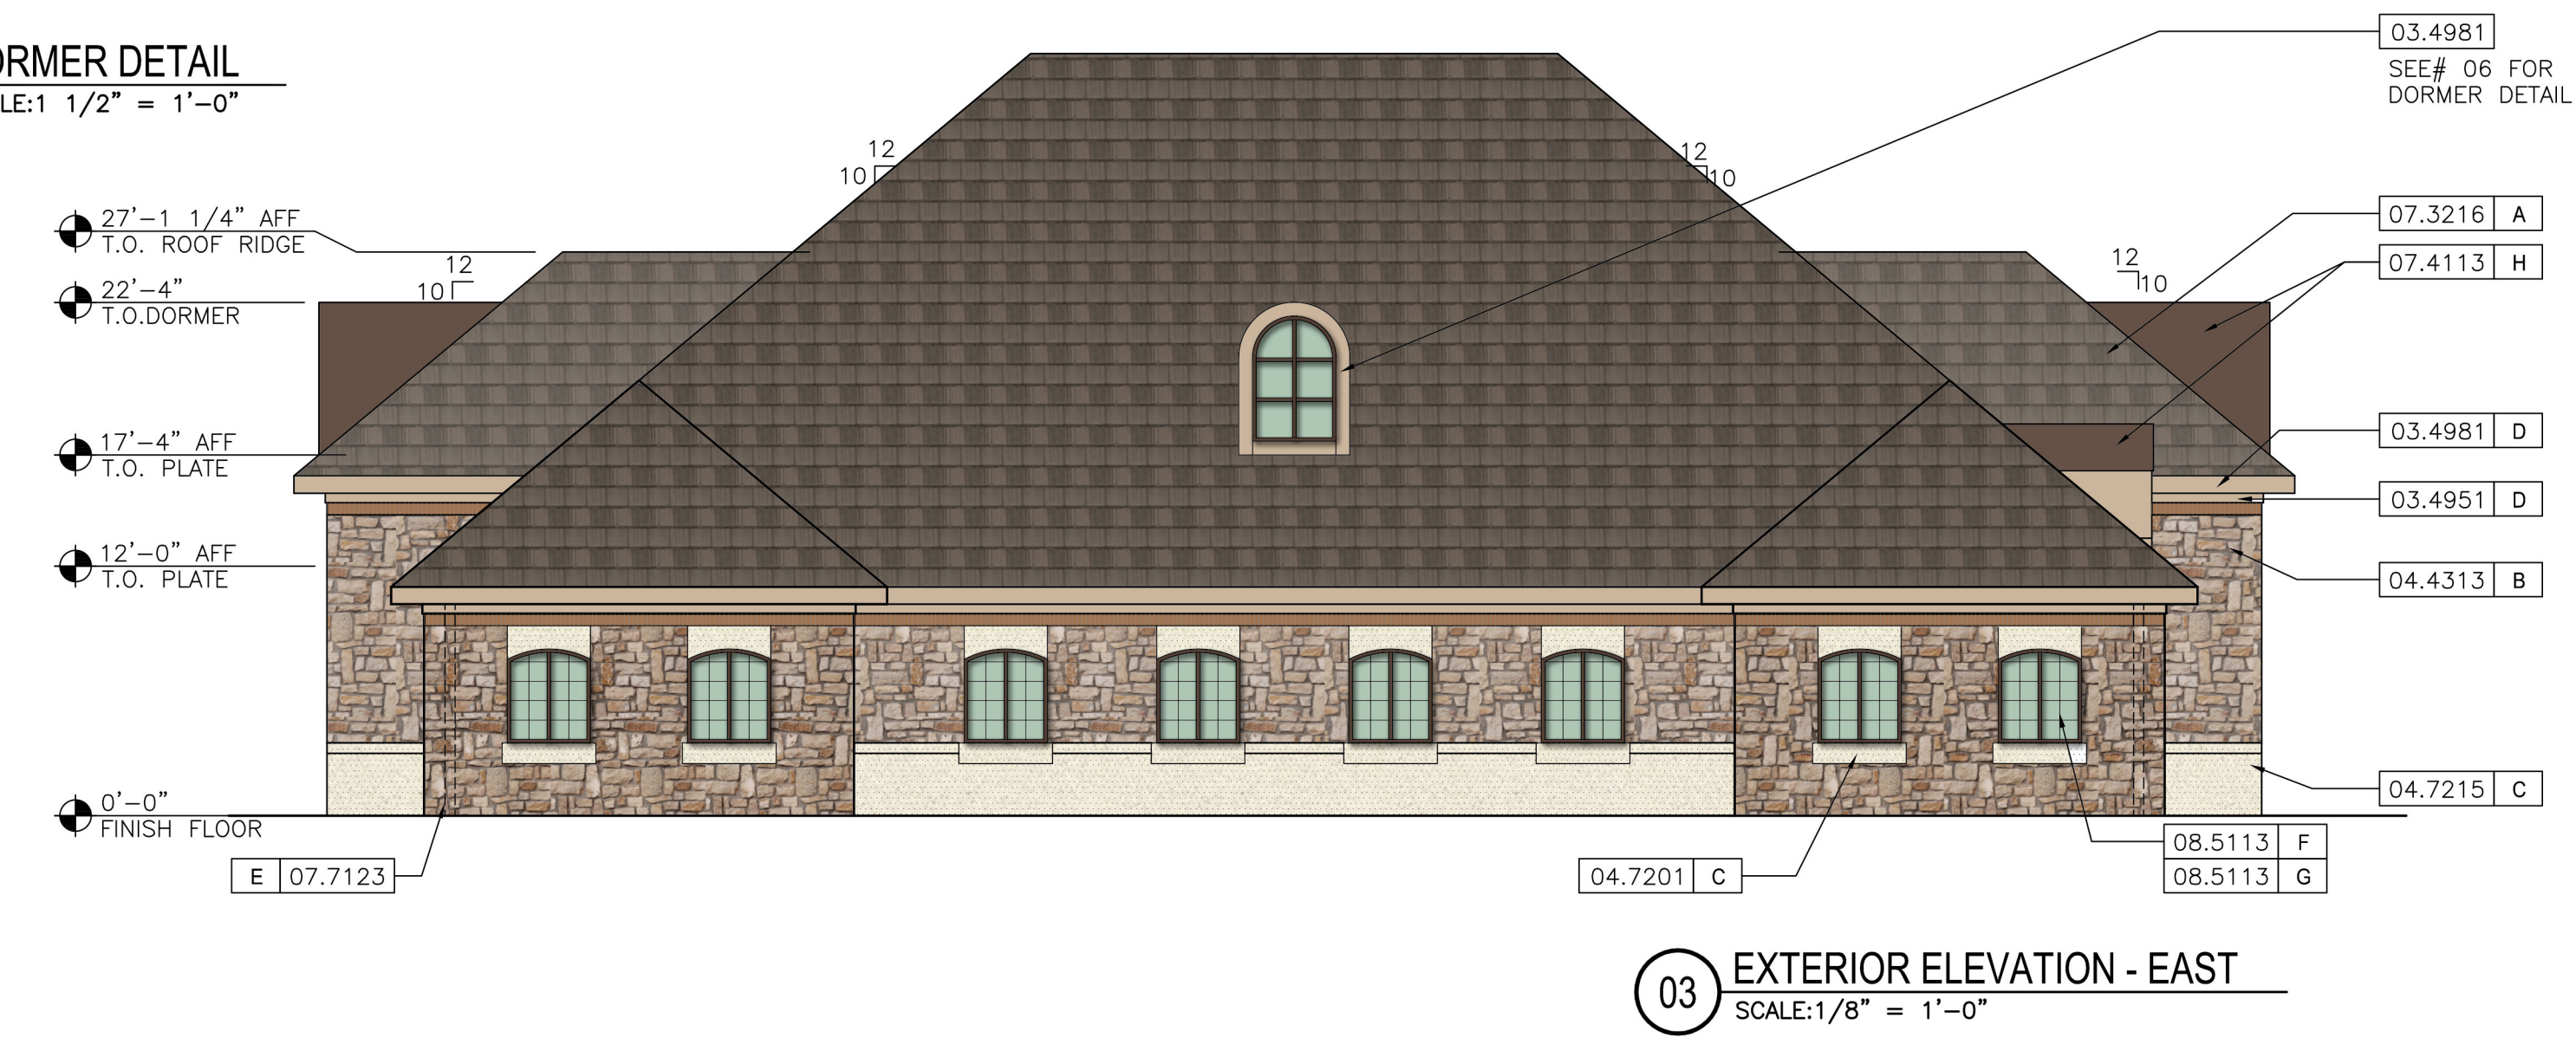

03 EXTERIOR ELEVATION - EAST
SCALE: 1/8" = 1'-0"

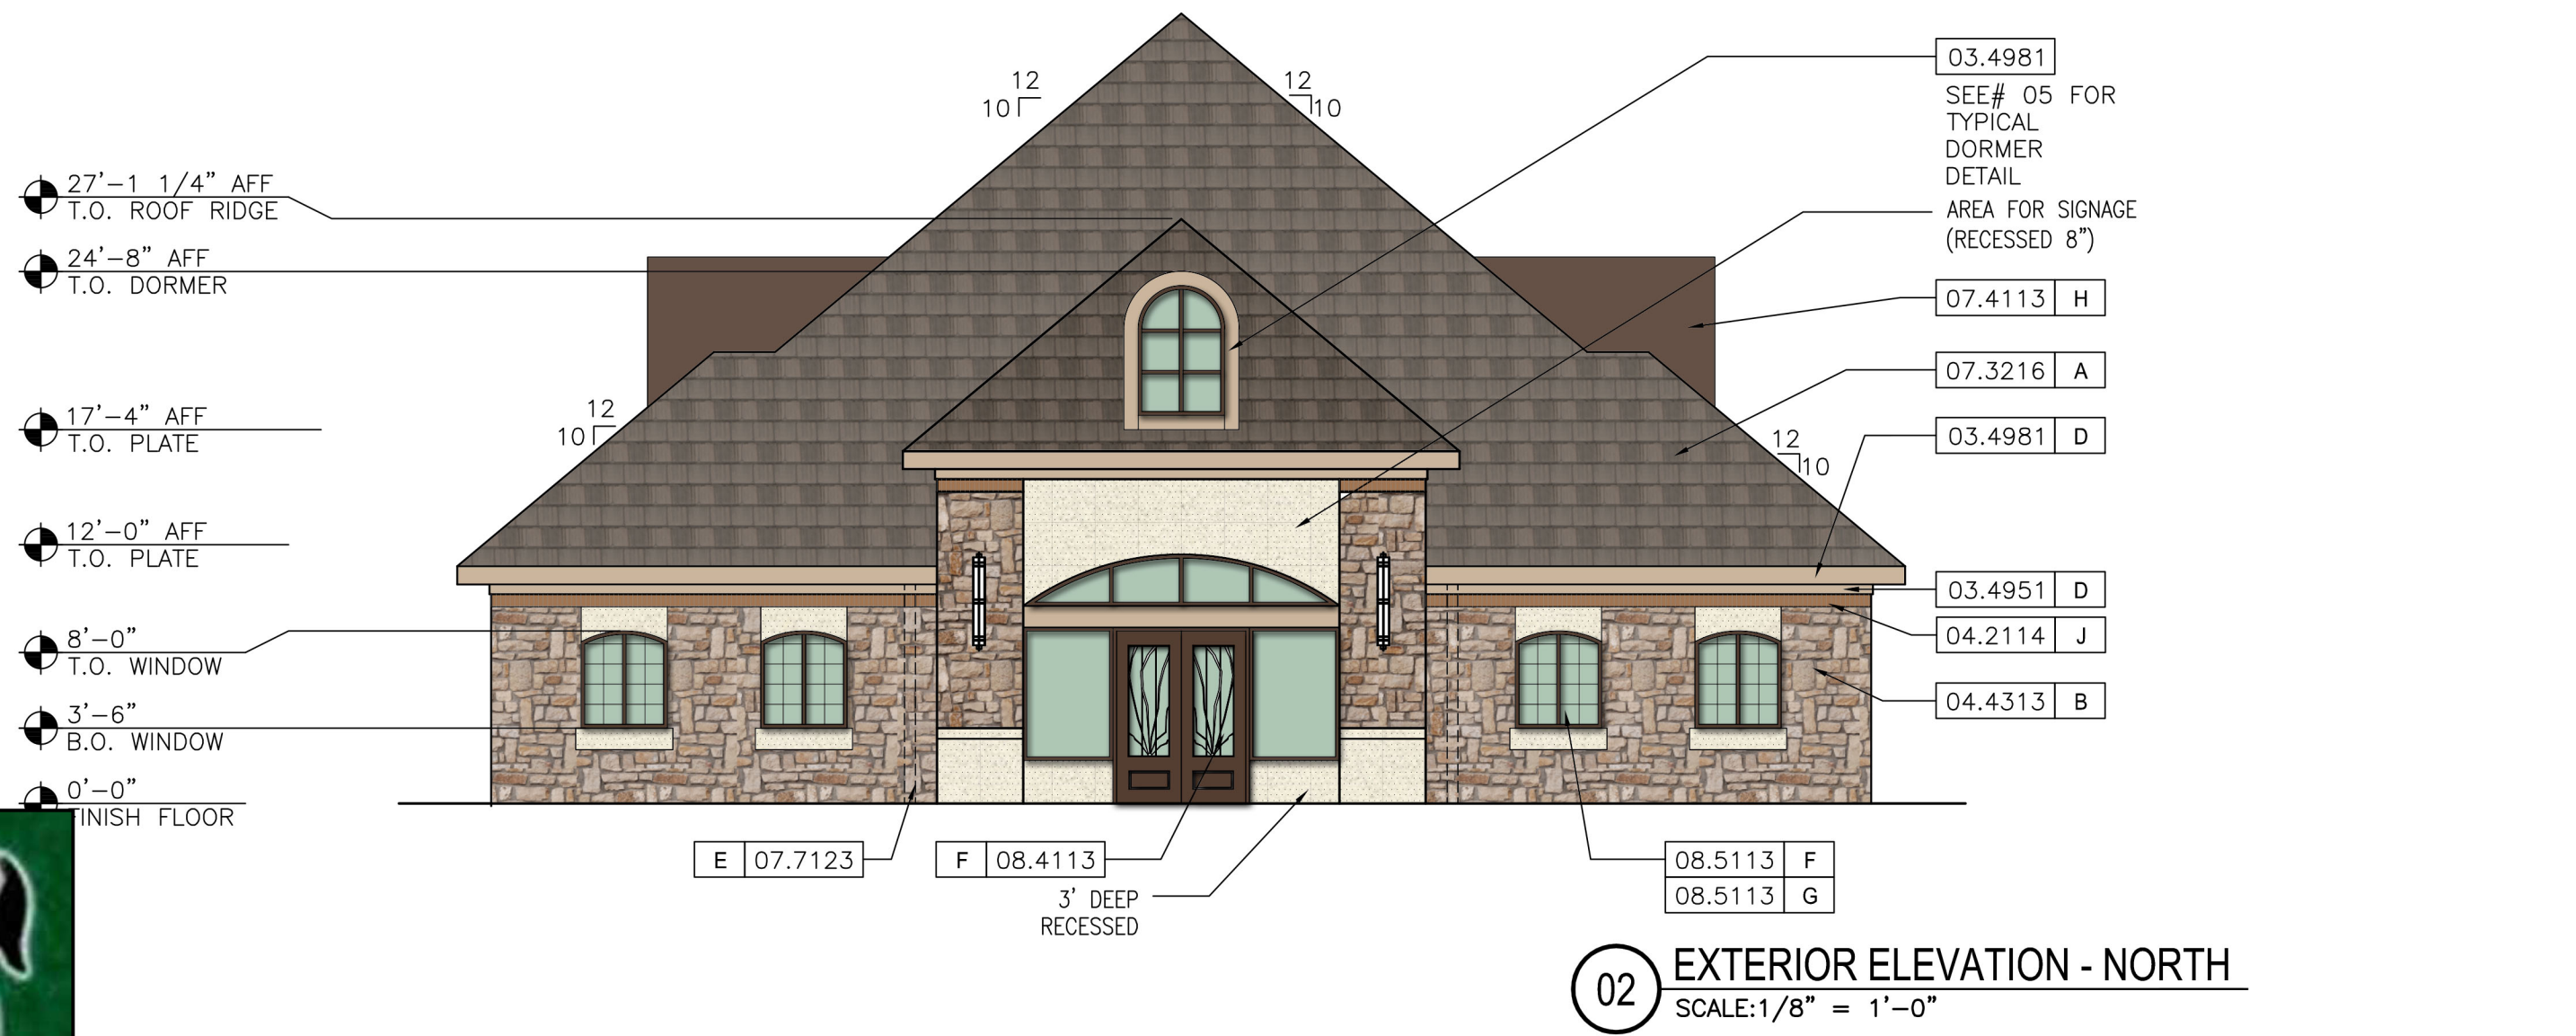

02 EXTERIOR ELEVATION - NORTH
SCALE: 1/8" = 1'-0"

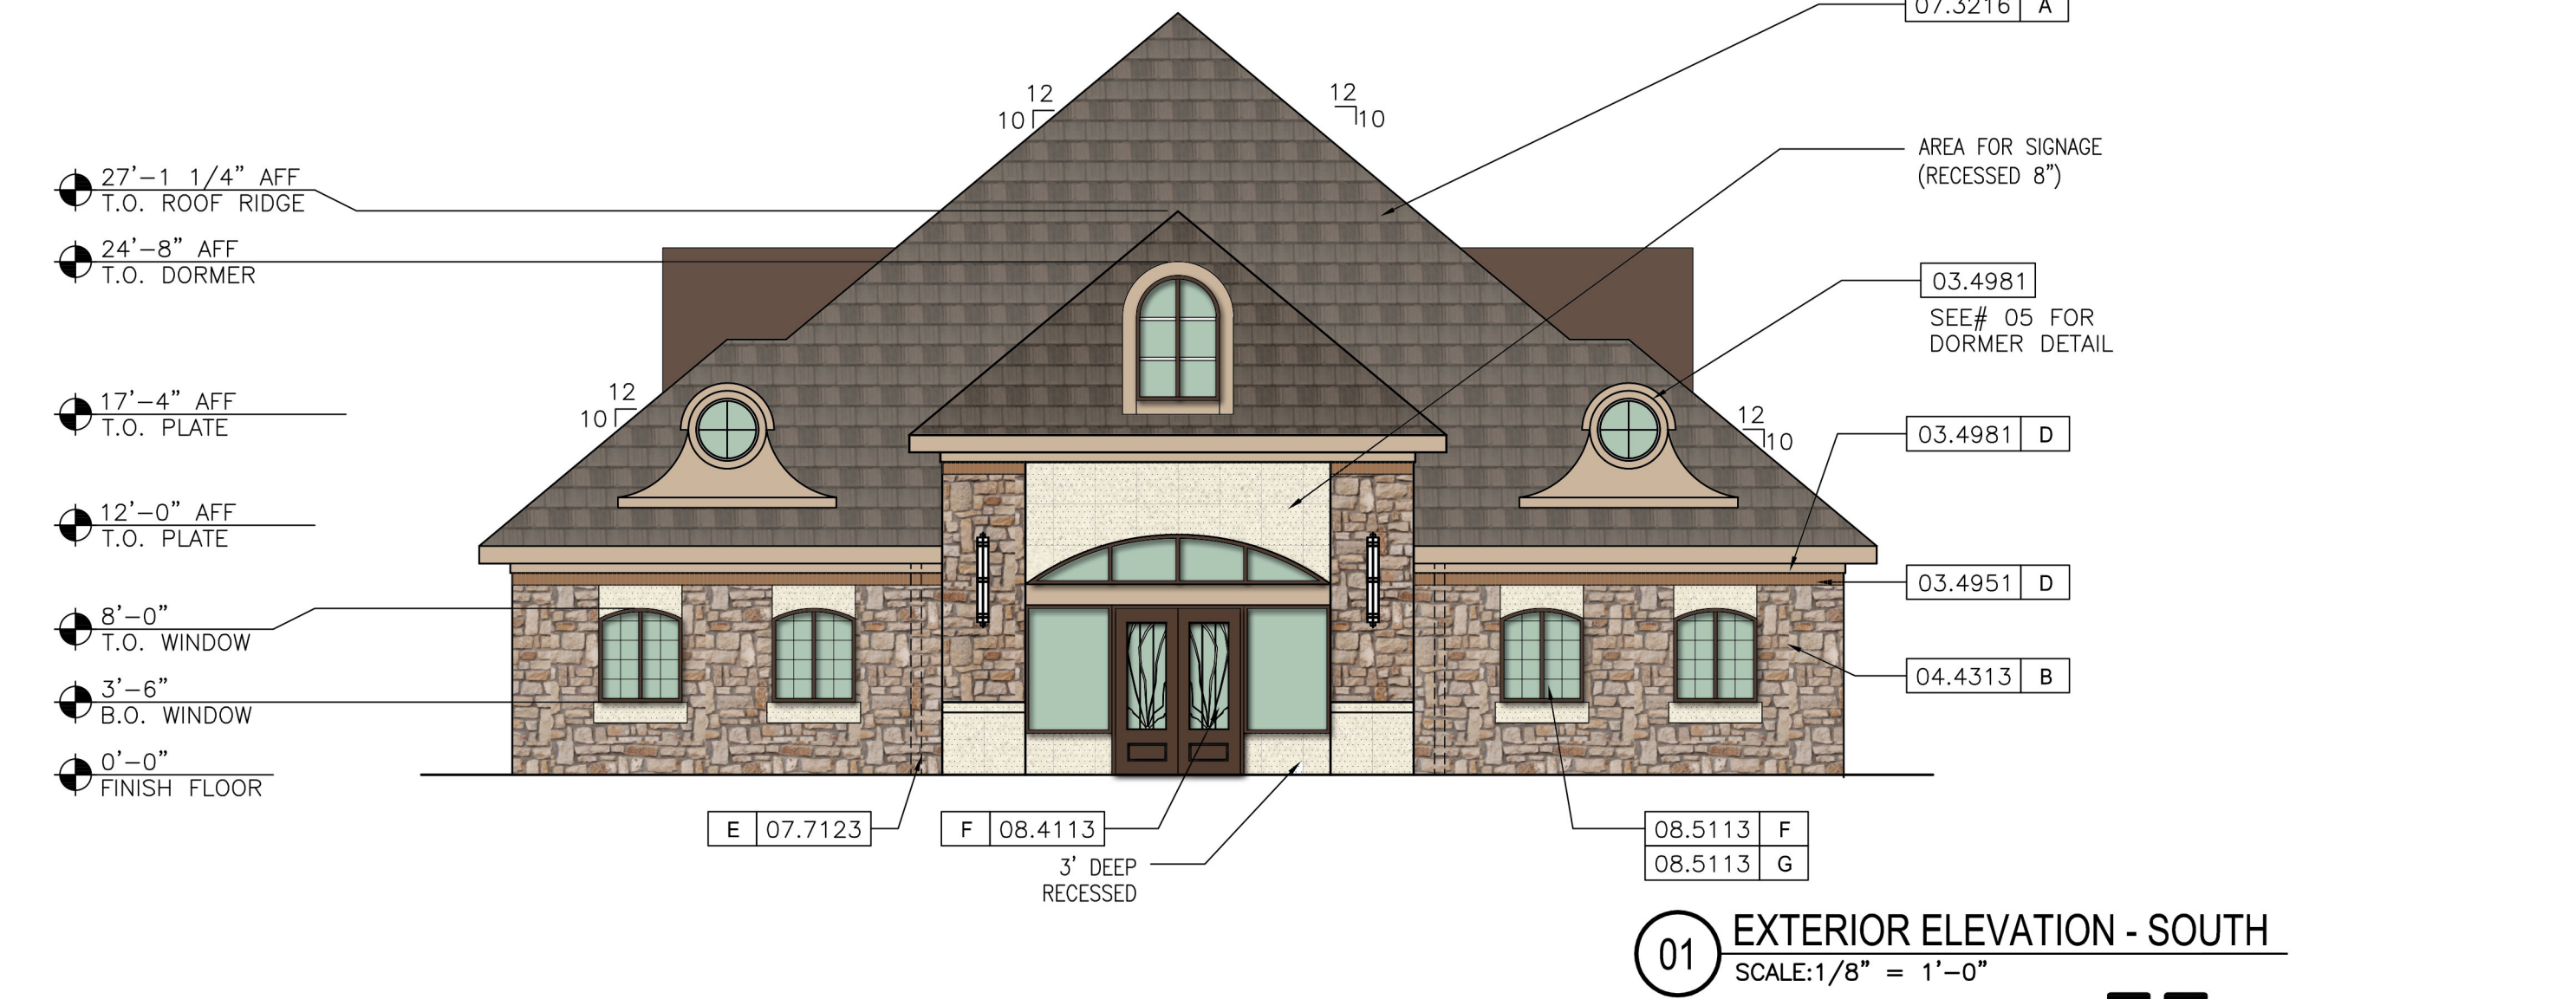


01 EXTERIOR ELEVATION - SOUTH
SCALE: 1/8" = 1'-0"



RECEIVED
By Planning Department at 8:39 am, Jul 06, 2015

METHODIST MCKINNEY MEDICAL CAMPUS - BLDG D

 


SCALE: 1/8" = 1'-0"

callaway
architecture

1207 HAMPSHIRE LN, ST#105, RICHARDSON, TX-75080
PHONE: 214.368.2525 PROJECT#14053 DATE:07.01.2015

MATERIAL AREA CALCULATIONS				
MATERIAL	WEST ELEVATION		SOUTH ELEVATION	
	SURFACE AREA IN SF	PERCENT	SURFACE AREA IN SF	PERCENT
B - NATURAL STONE	583.60	72.21%	411.47	64.21%
C - CAST STONE	164.61	20.37%	180.20	28.12%
J - BRICK	60.00	7.42%	49.12	7.67%
TOTAL	808.21	100.00%	640.79	100.00%
MATERIAL	EAST ELEVATION		NORTH ELEVATION	
	SURFACE AREA IN SF	PERCENT	SURFACE AREA IN SF	PERCENT
B - NATURAL STONE	474.62	67.51%	411.47	64.21%
C - CAST STONE	168.37	23.95%	180.20	28.12%
J - BRICK	60.00	8.53%	49.12	7.67%
TOTAL	702.99	100.00%	640.79	100.00%

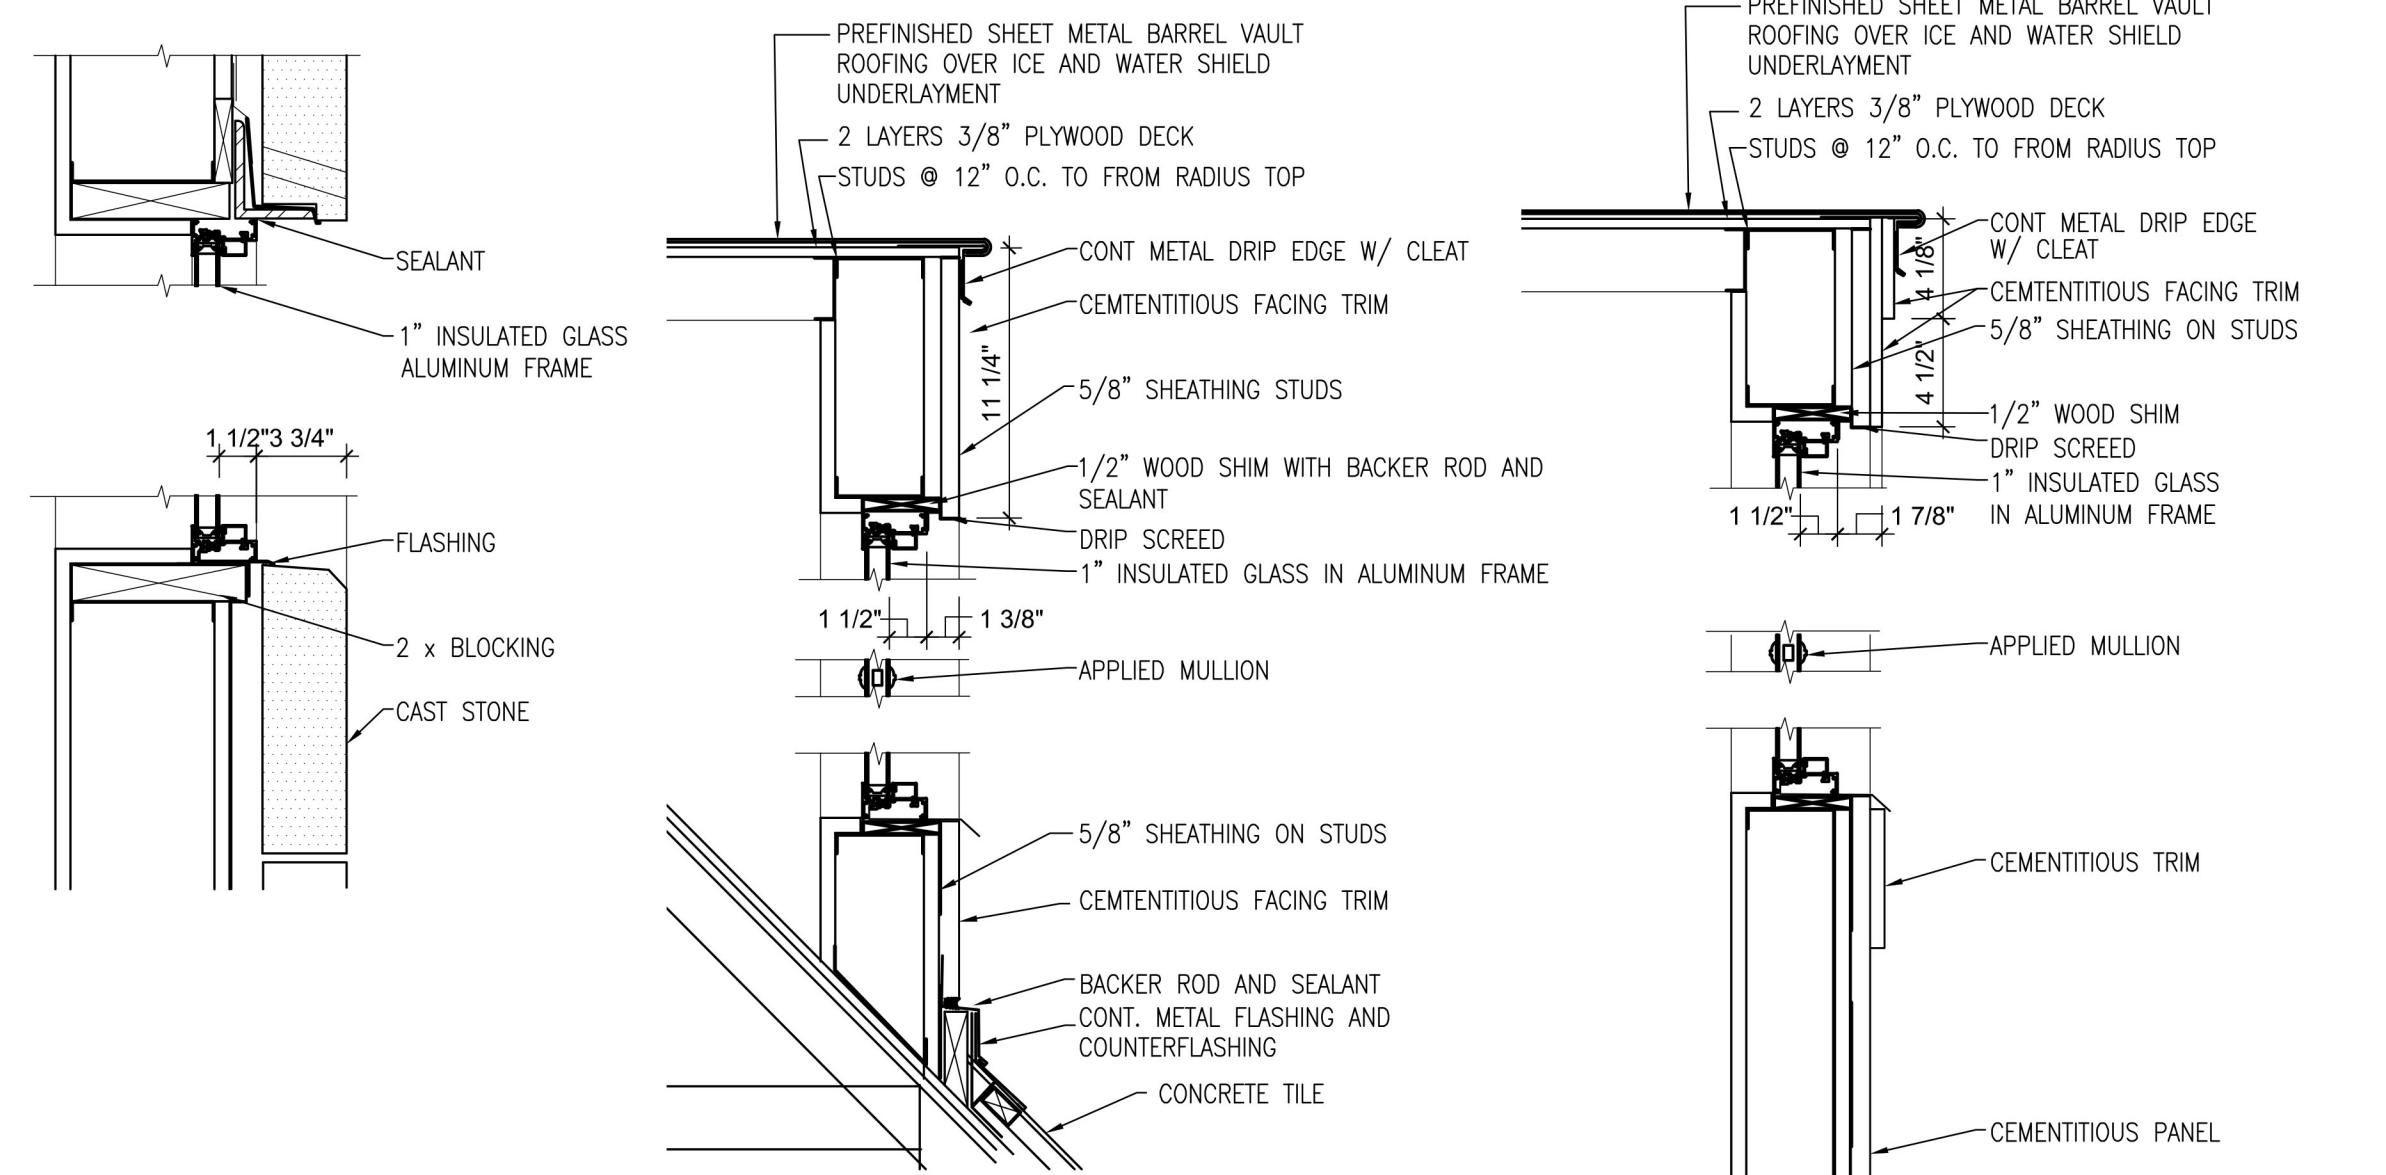


SPECIFICATION NOTES:		MATERIAL NOTES:	
03.4981	FIBER REINFORCED CEMENTITIOUS FASCIA	A	MATERIAL: CONCRETE ROOF TILES MANUFACTURER: BOTAL STYLE: SAXONY COUNTRY SLATE COLOR: WOLF GREY
03.4951	FIBER REINFORCED CEMENTITIOUS FRIEZE	B	MATERIAL: NATURAL STONE MANUFACTURER: HACKETT STONE COLOR: OZARK BROWN MORTAR COLOR: SPECTRUM TEXAS TAN CONTACT: JENNIFER GOLDEN, GOLDEN CONSTRUCTION SERVICES, INC. 972.924.4965
04.2114	BRICK SOLDIER	C	MATERIAL: CAST STONE COLOR: 50% BUFF 50% WHITE MORTAR COLOR: ARGOS KHAKI BASIS OF DESIGN: SHAPE PER DRAWINGS FOR WINDOW TRIM, WATERTABLE, HEADER & SILL (NOTE: SEAL CAST STONE ADJACENT TO NATURAL STONE TO PREVENT STAINING) CONTACT: JENNIFER GOLDEN, GOLDEN CONSTRUCTION SERVICES, INC. 972.924.4965
04.4313	ANCHORED STONE MASONRY VENEER	D	MATERIAL: PAINT MANUFACTURER: SHERWIN WILLIAMS COLOR: SW7536 BITTERSWEET STEM
04.7201	CAST STONE SILL	E	MATERIAL: GUTTERS & DOWNSPOUTS MANUFACTURER: BERRIDGE COLOR: SIERRA TAN
04.7203	CAST STONE HEADER/LINTEL	F	MATERIAL: GLAZING MANUFACTURER: GUARDIAN SUNGUARD STYLE: 1\"/>
04.7215	CAST STONE WATERTABLE	G	MATERIAL: FRAMES COLOR: ANODIZED BRONZE
07.3216	CONCRETE ROOF TILE	H	MATERIAL: SHEET PANEL ROOFING MANUFACTURER: BERRIDGE COLOR: MEDIUM BRONZE
07.4113	SHEET MTL. PANEL ROOFING	J	MATERIAL: BRICK MANUFACTURER: METRO COLOR: MATCH HOSPITAL
08.1213	MANUFACTURED GUTTERS & DOWNSPOUTS		
08.1214	HOLLOW METAL FRAME		
08.1214	CUSTOM METAL FRAME		
08.1313	INSULATED HOLLOW METAL DOOR		
08.1314	CUSTOM METAL DOOR		
08.5113	ALUMINUM WINDOW		
08.8102	DOUBLE PANE GLAZING		

NOTES:
1. THE DESIGN INTENT IS TO MATCH THE EXISTING HOSPITAL MATERIALS
2. BUILDING SHALL UTILIZE GLASS WITH A LOW REFLECTIVITY LEVEL.


07 WINDOW DETAIL
SCALE: 1/2" = 1'-0"

06 DORMER DETAIL
SCALE: 1/2" = 1'-0"


05 DORMER DETAIL
SCALE: 1/2" = 1'-0"

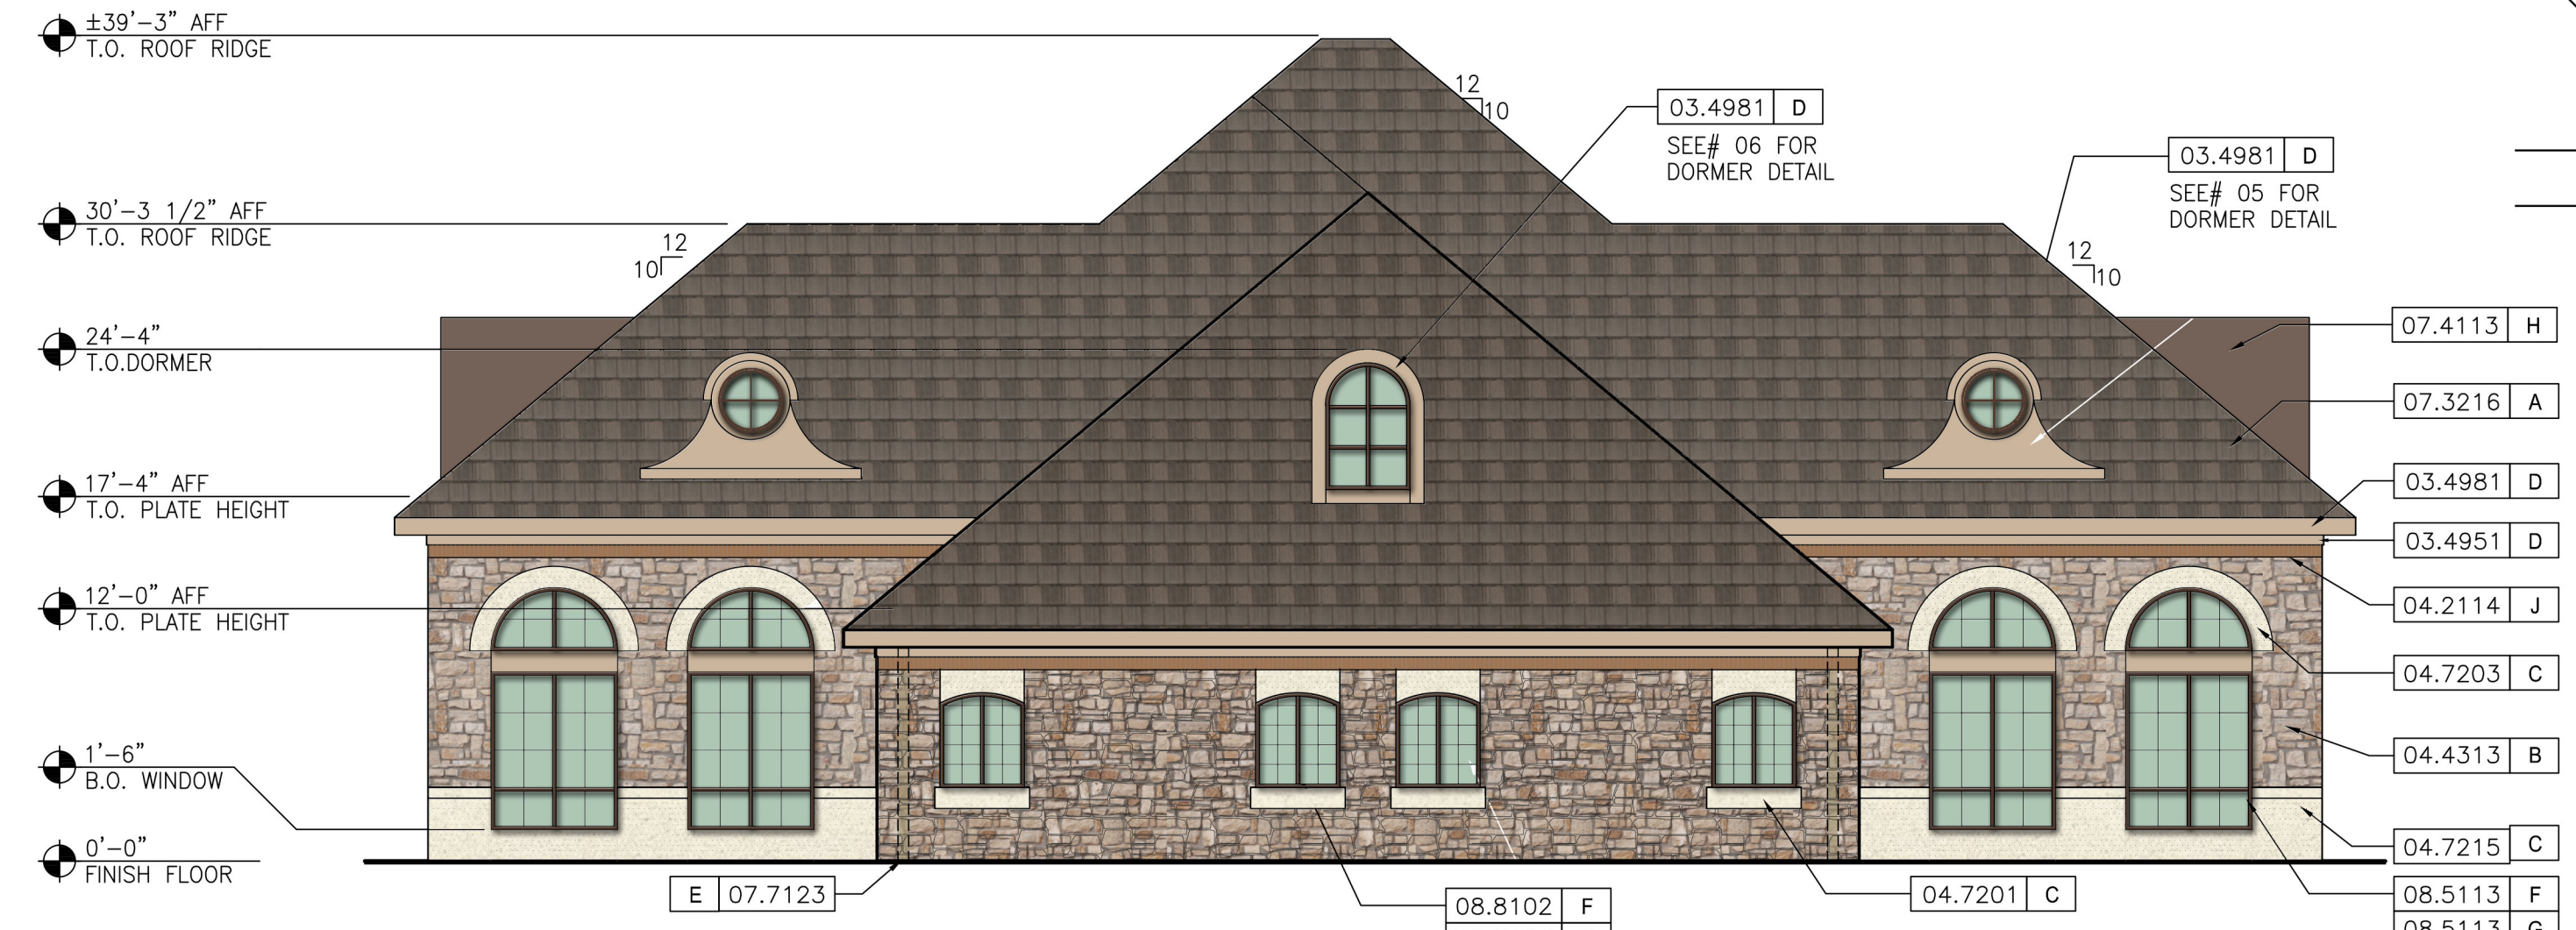


04 EXTERIOR ELEVATION - WEST
SCALE: 1/8" = 1'-0"

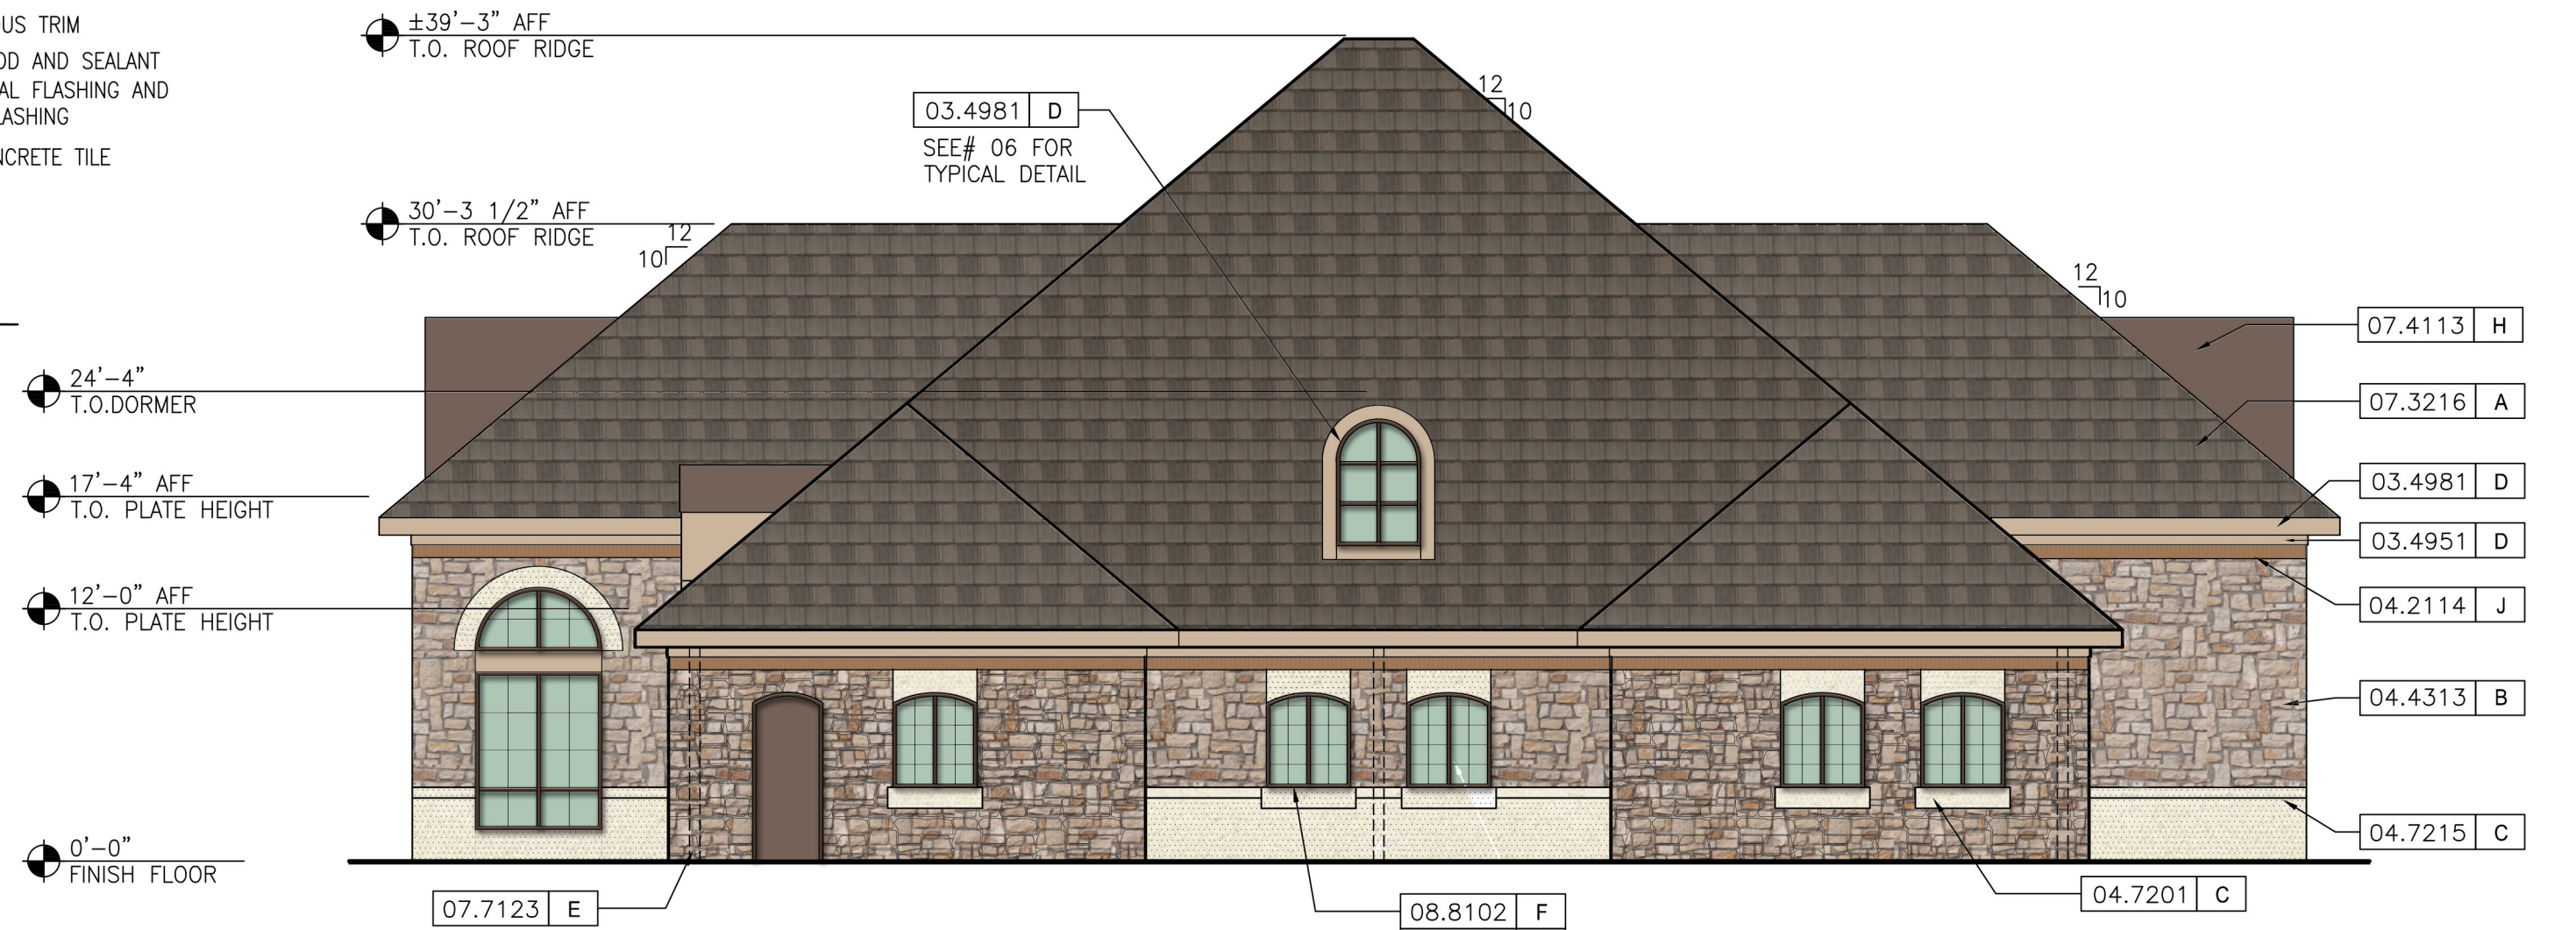

03 EXTERIOR ELEVATION - EAST
SCALE: 1/8" = 1'-0"

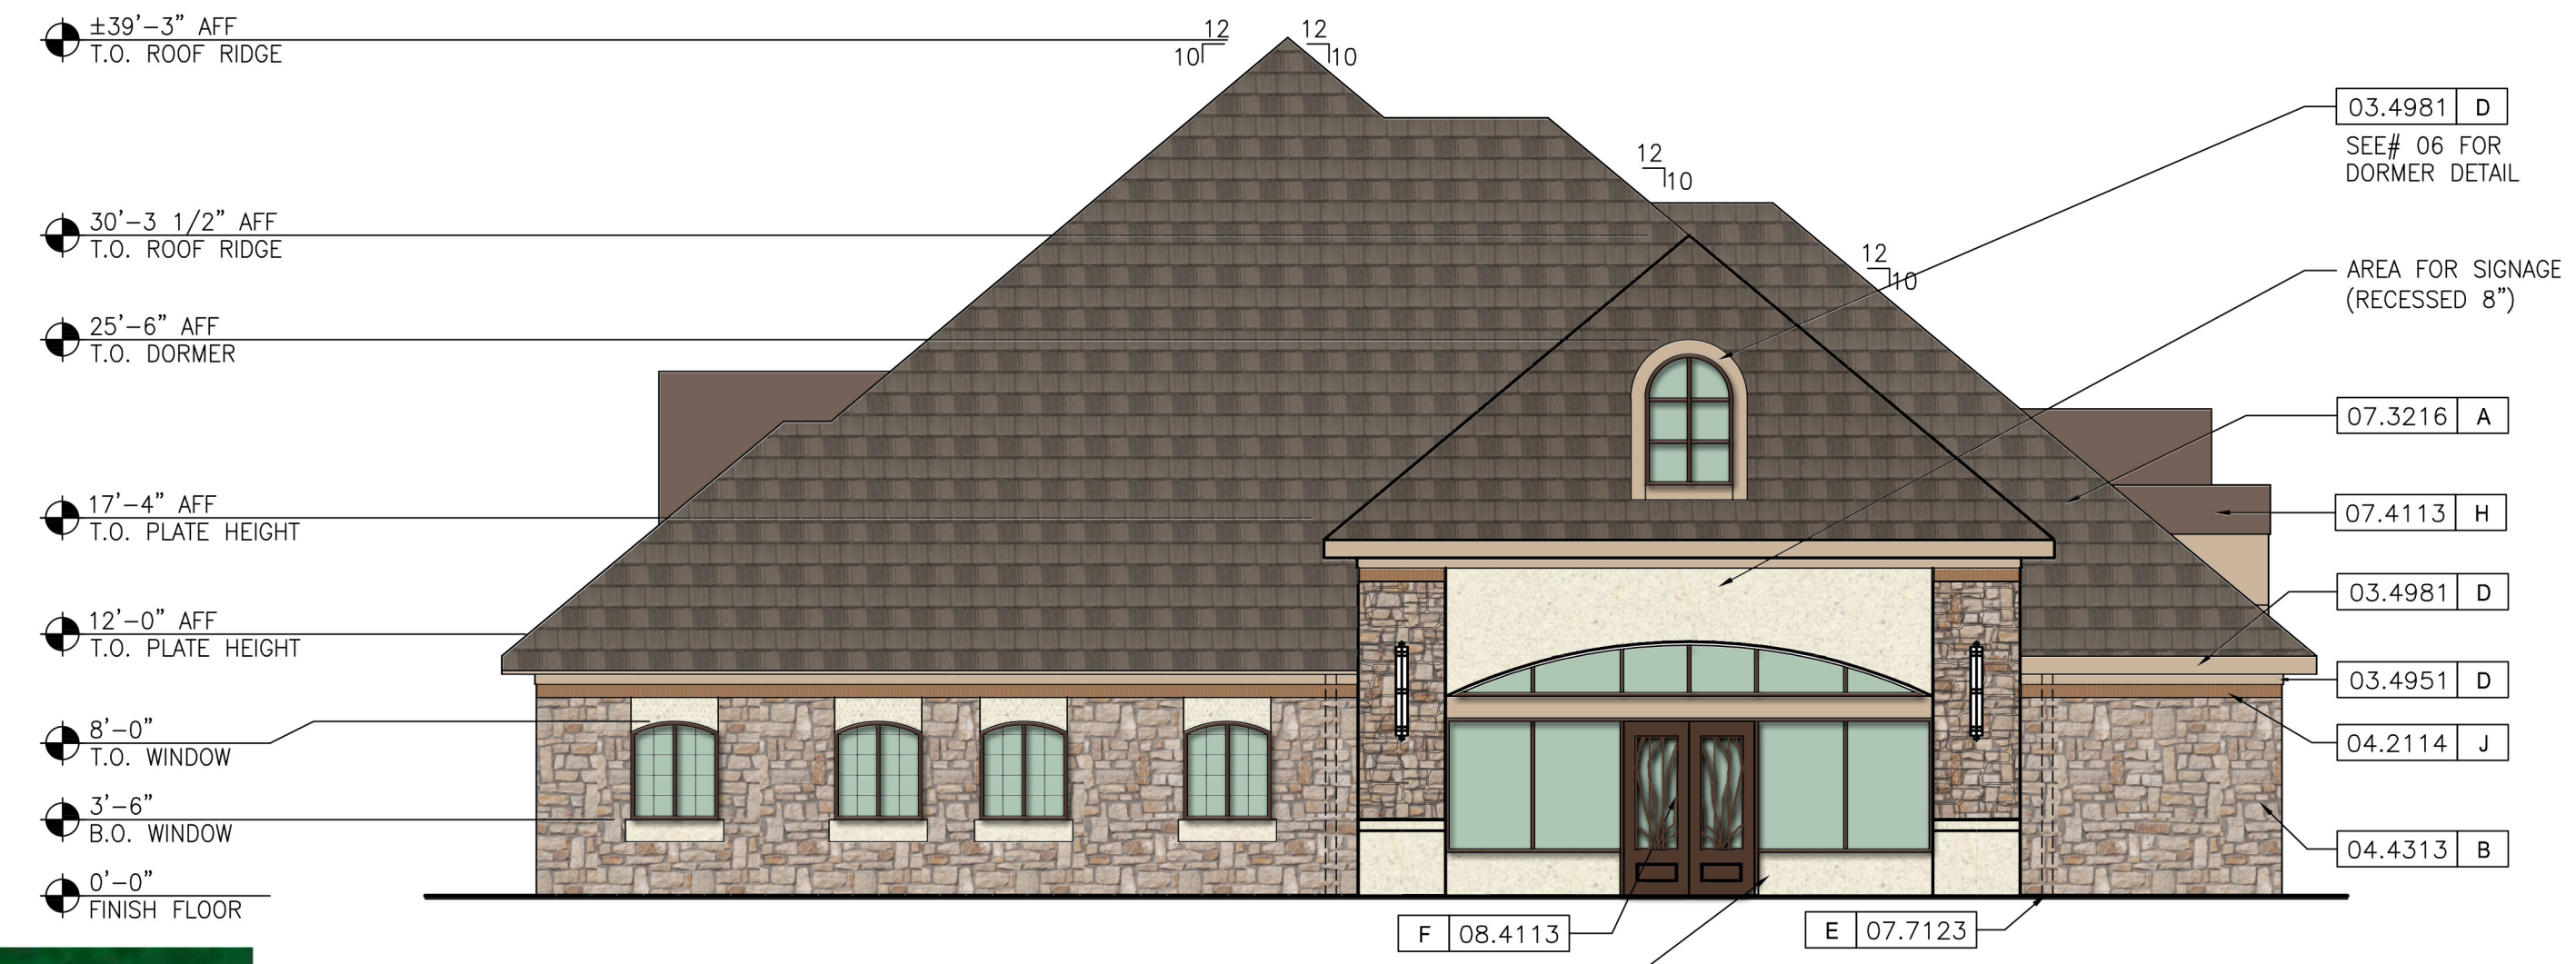

02 EXTERIOR ELEVATION - NORTH
SCALE: 1/8" = 1'-0"

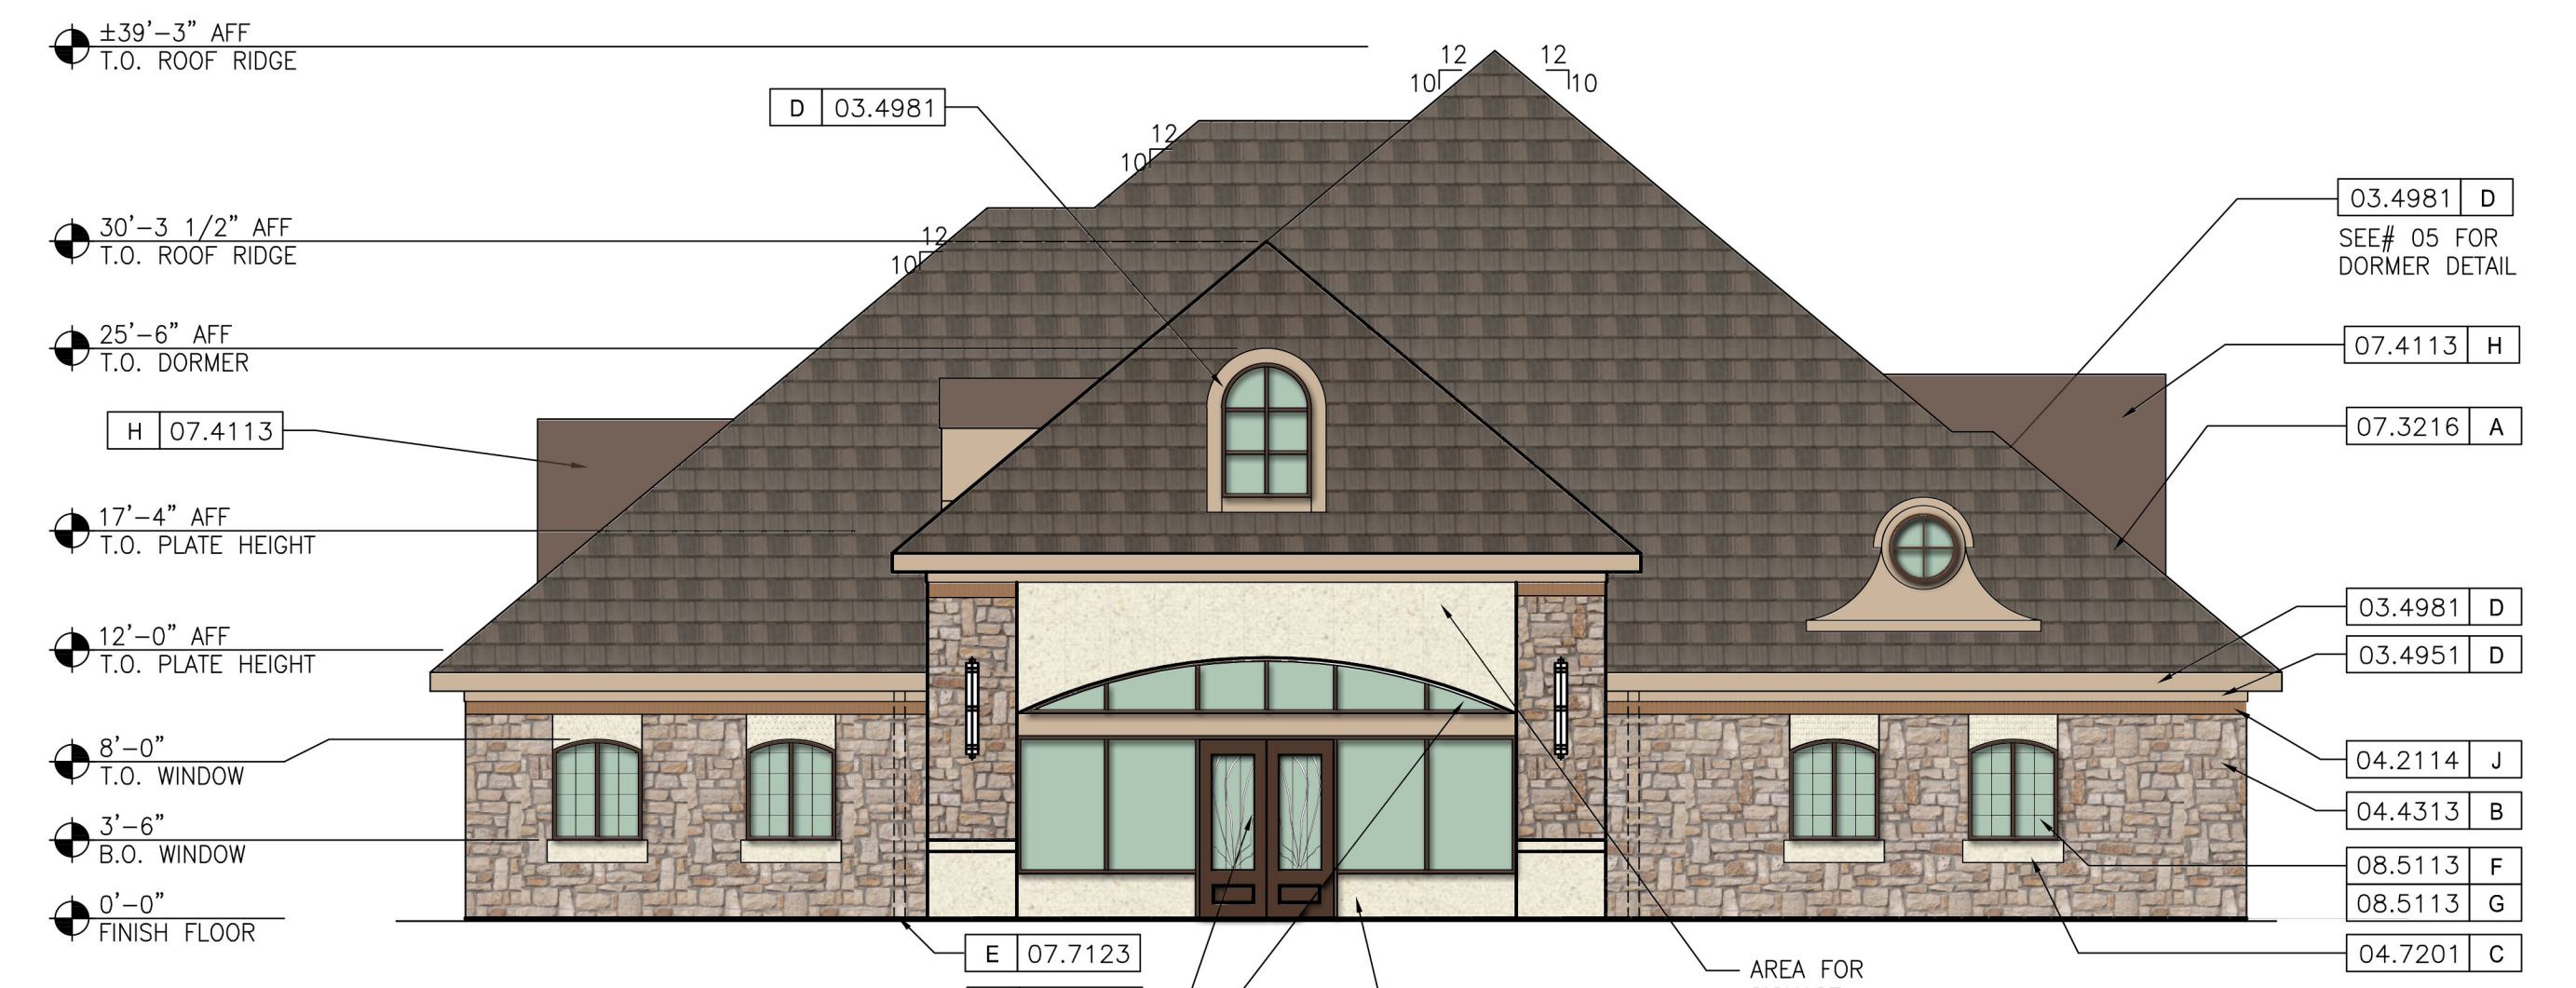

01 EXTERIOR ELEVATION - SOUTH
SCALE: 1/8" = 1'-0"



METHODIST MCKINNEY MEDICAL CAMPUS - BLDG E
SCALE: 1/8" = 1'-0"

RECEIVED
By Planning Department at 8:38 am, Jul 06, 2015

callaway
architecture
1207 HAMPSHIRE LN, ST#105, RICHARDSON, TX-75080
PHONE: 214.368.2525 PROJECT#14053 DATE:07.01.2015