


**CONFERENCE CENTER PACKAGE 'B'
 PACKAGE 'B'
 CENTRAL PARK CAMPUS
 COLLIN COLLEGE**

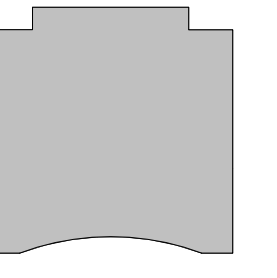

KEY PLAN PLAN NORTH TRUE NORTH

RECEIVED
 By Planning Department at 9:32 am, May 12, 2014


CLIENT	COLLIN COLLEGE
PROJECT NUMBER	1396
DATE	FEBRUARY 28, 2014
DRAWN BY	YE
CHECKED BY	YE

No.	Description	Date


ISSUE FOR CONSTRUCTION AND PRICING

EXTERIOR ELEVATIONS


EL-001

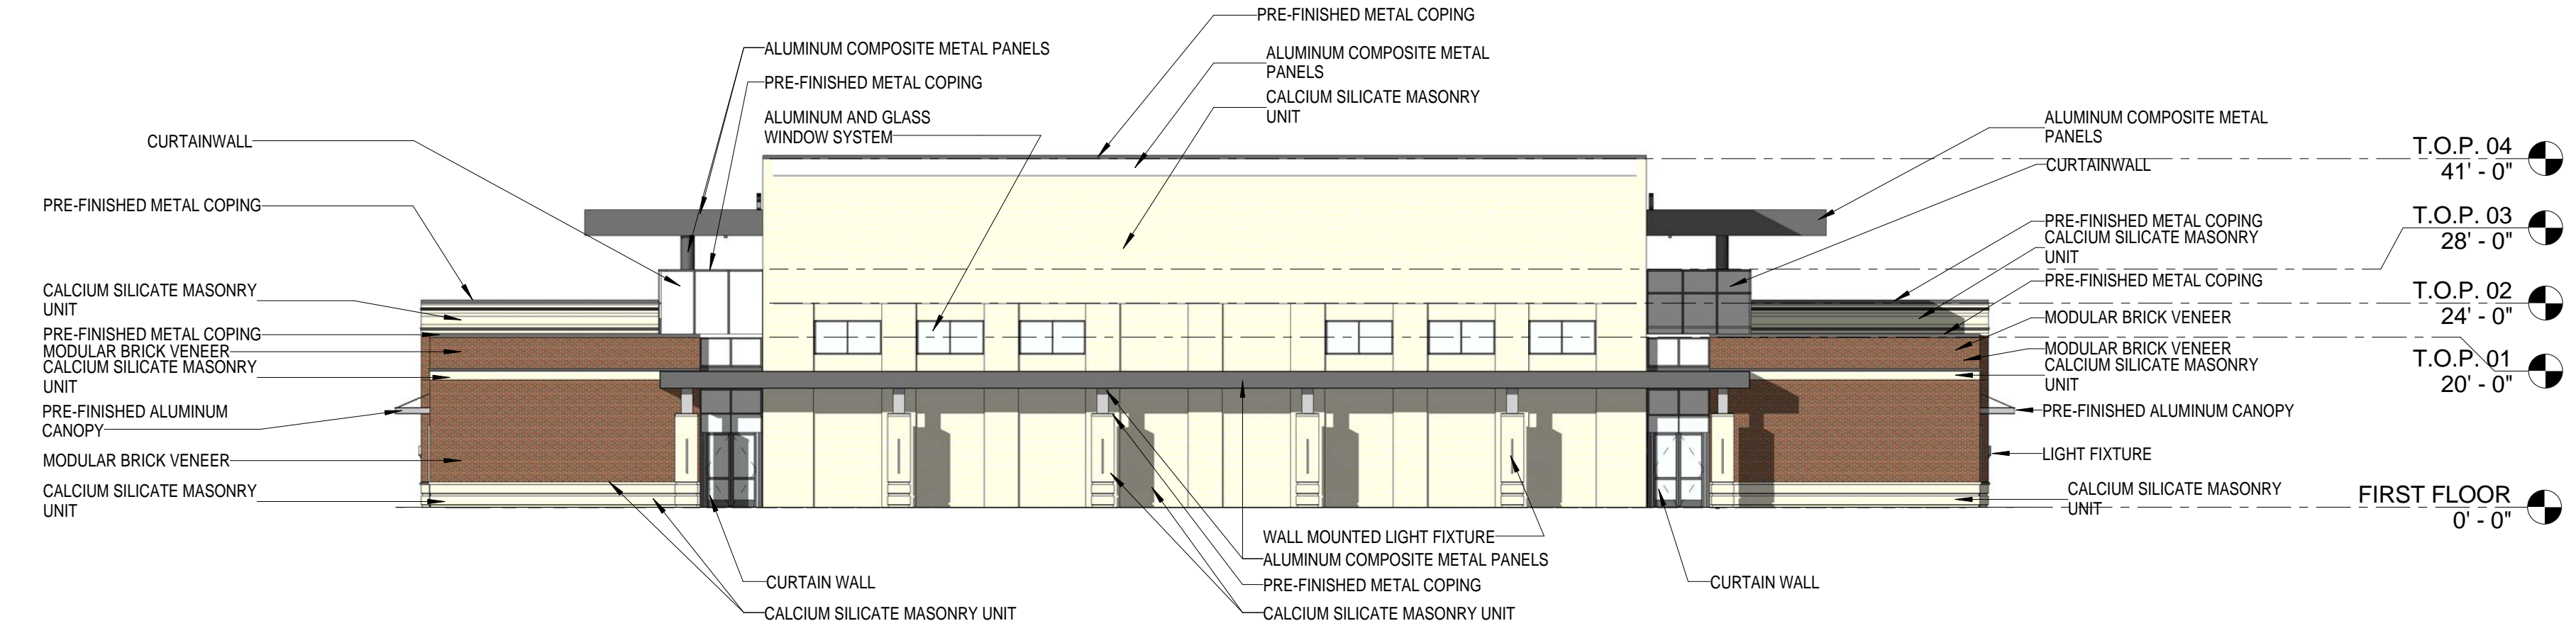


4 ELEVATION REAR
 1/16" = 1'-0"

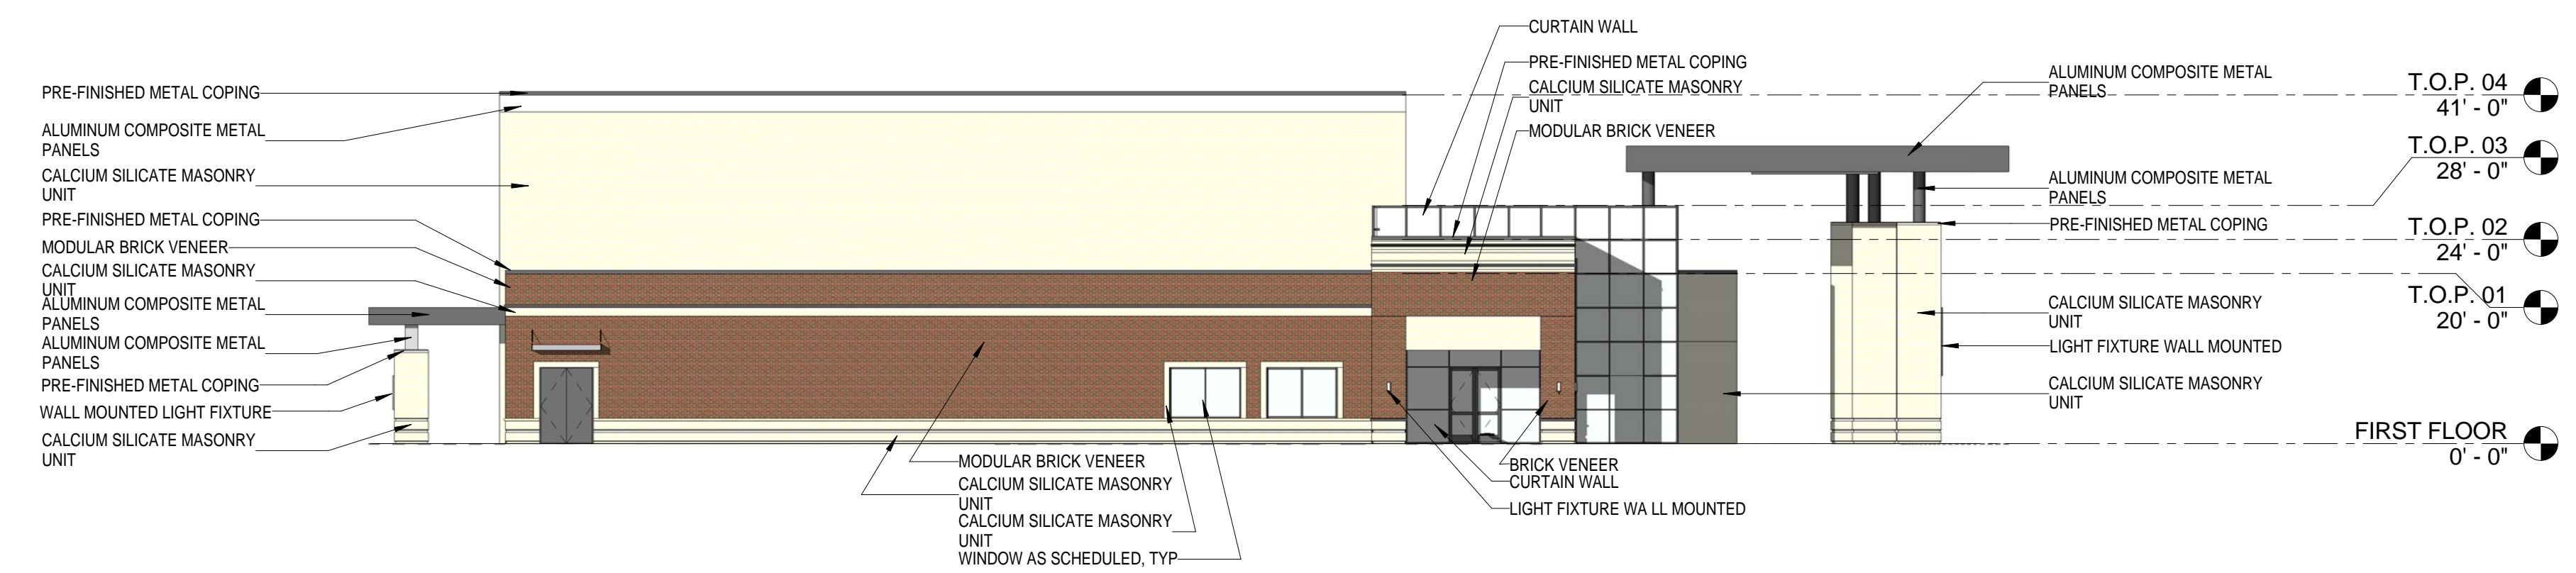

3 ELEVATION SIDE EAST
 1/16" = 1'-0"

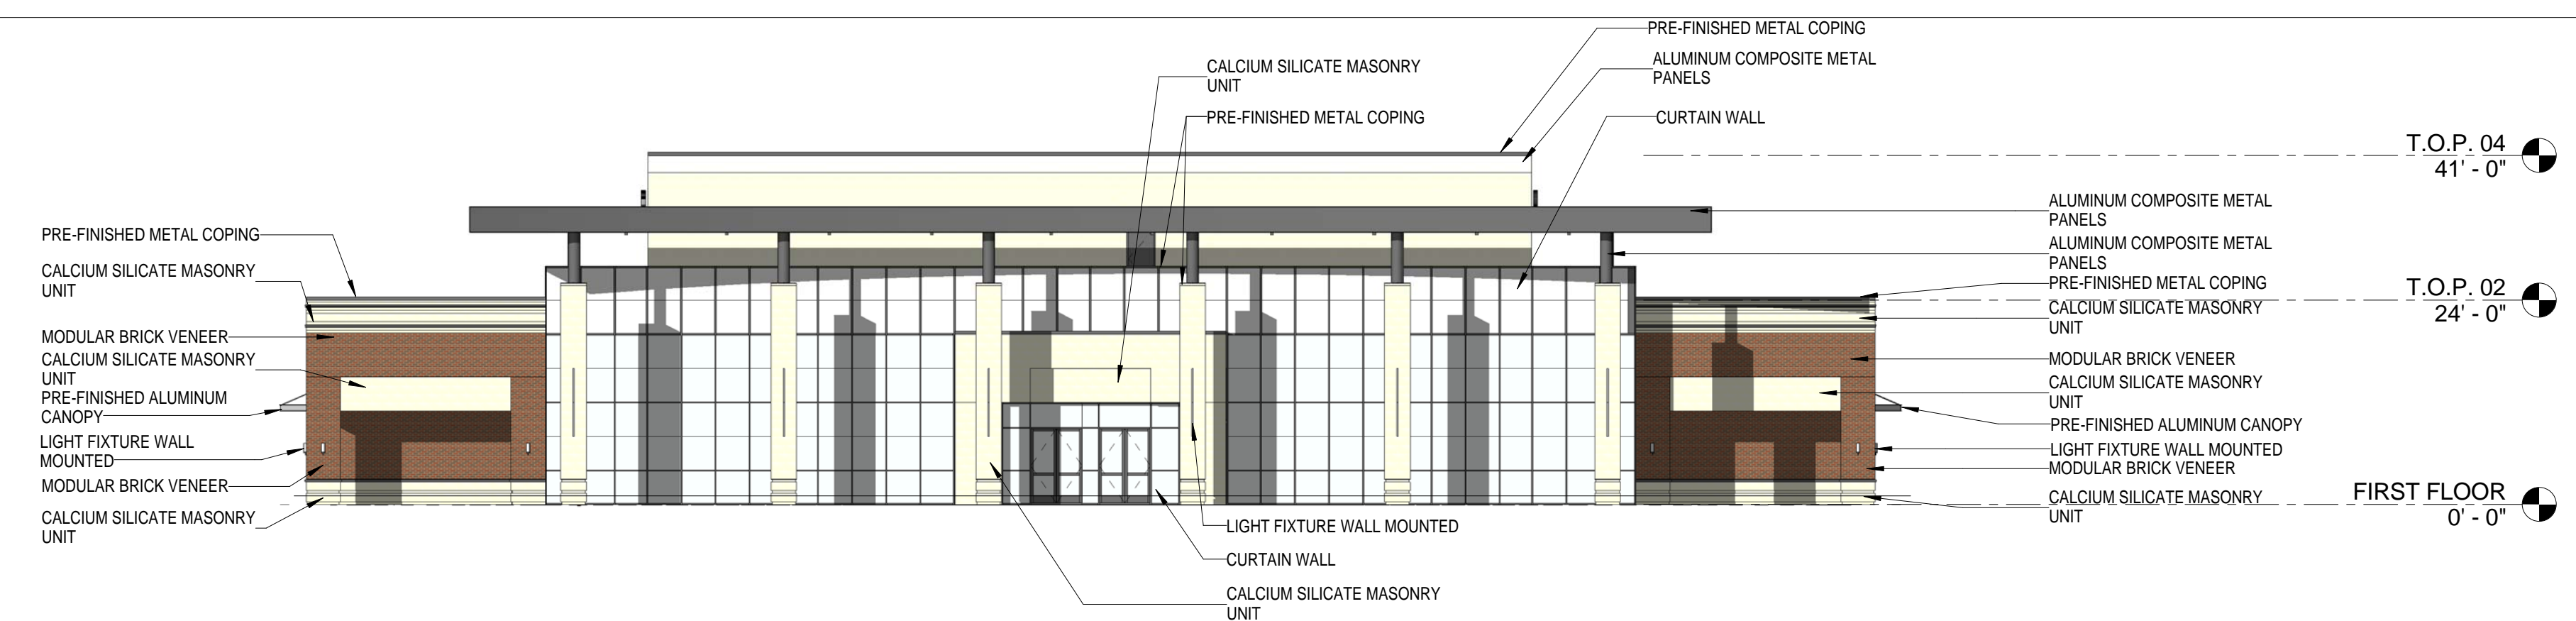

2 ELEVATION FRONT
 1/16" = 1'-0"

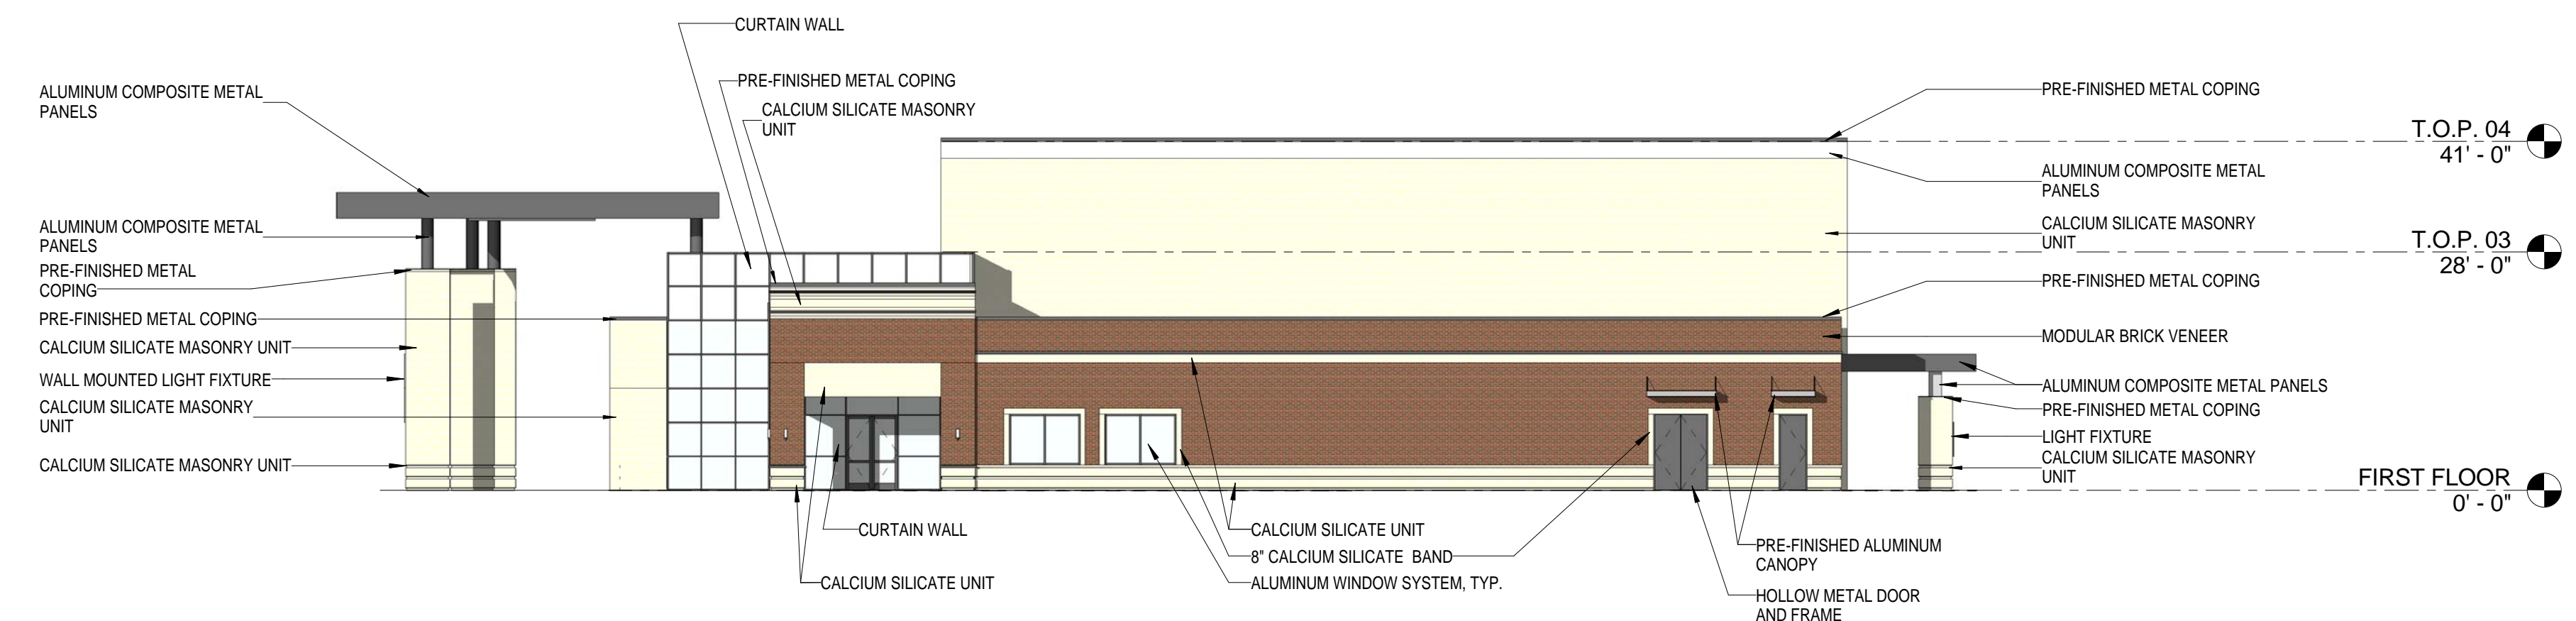

1 ELEVATION SIDE WEST
 1/16" = 1'-0"