


JR ROSE DEVELOPMENT. The designs represented by these plans are copyrighted and subject to copyright infringement protection as an "Architectural Work" under 17 U.S.C. Sect. 102 known as the Architectural Works Protection Act of 1990. Unauthorized use of these plans (including form and arrangement of spaces), data, and other aspects of the design will subject the infringer to damages and/or judicial action as provided by Federal Law.



ROOFING: BELLAFORTE SLATE
 BY DAVINCI ROOFING
 COLOR: MILANO
 WWW.BELLAFORTEBYDAVINCI.COM

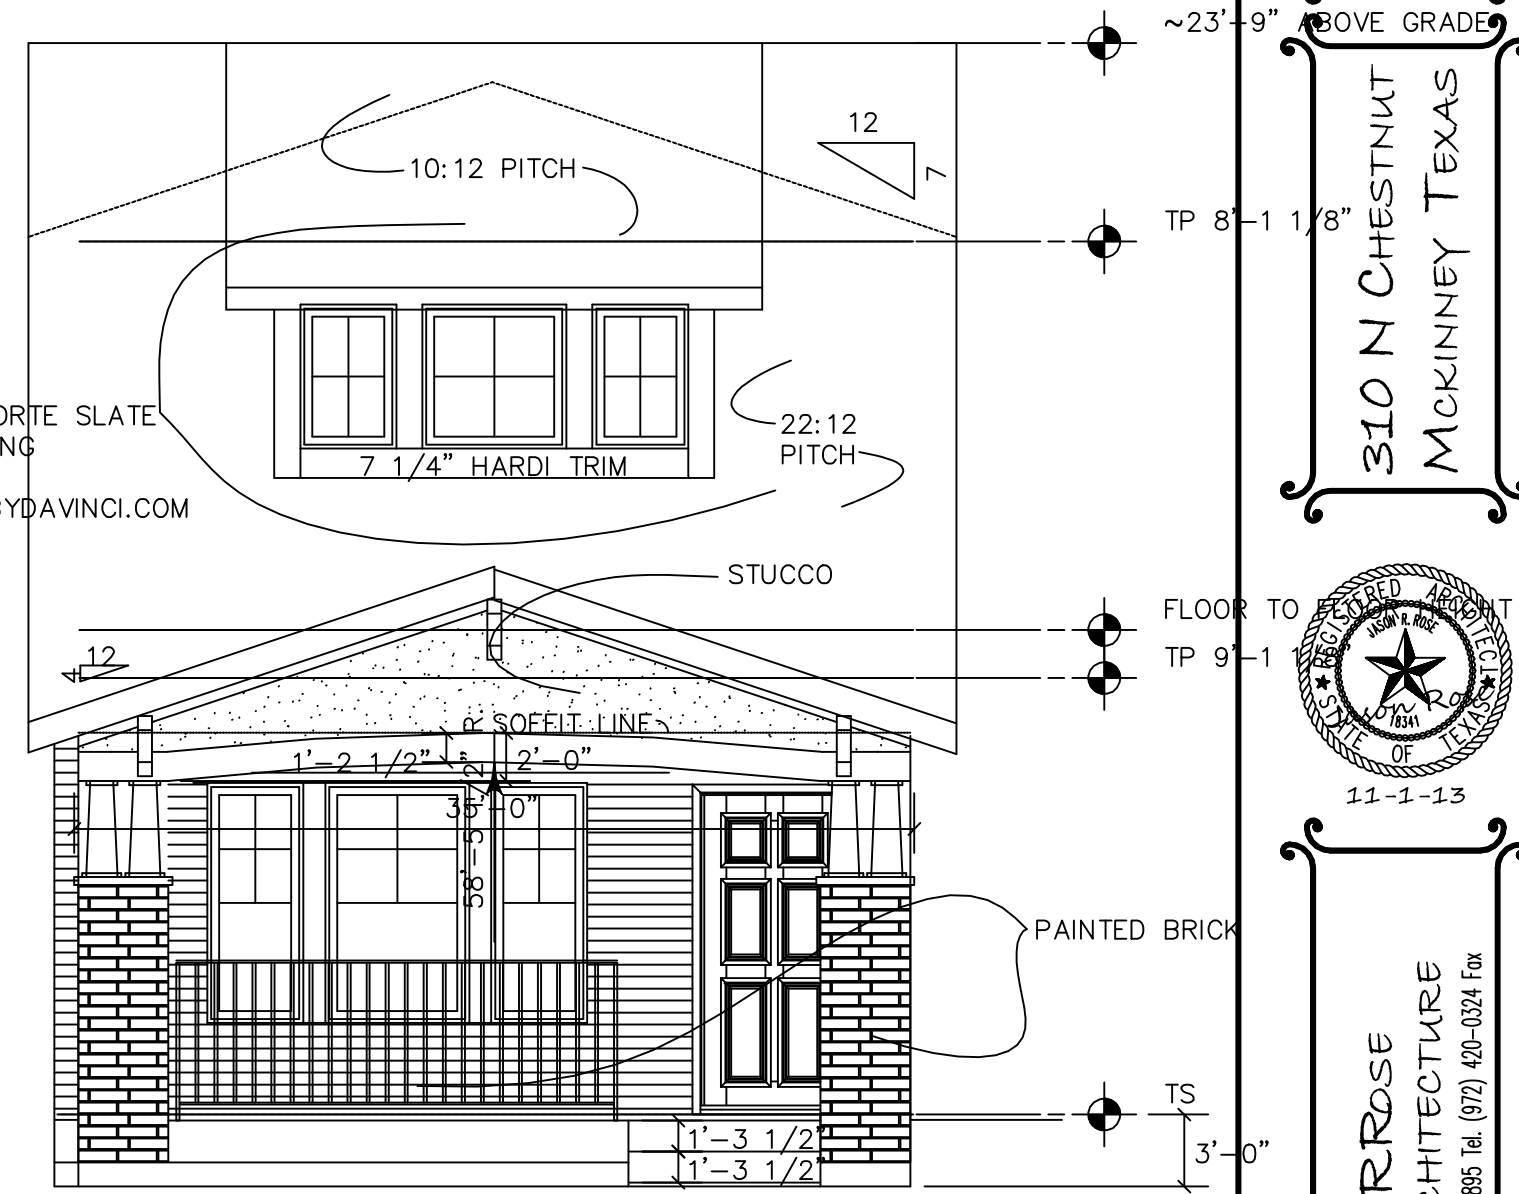


MATERIALS:
 86 SF FACEBRICK
 *EXCLUSIVE OF COLUMNS
 HEIGHT TO INTERIOR PORCH SOFFIT
 20.17 SF STUCCO
 81% MASONRY FACEBRICK

01 FRONT ELEVATION

SCALE 1/8"=1'-0"

Drawn By:
 Jason R. Rose
 Preparation Date:
 Revisions:
 Notes:
 APPROVED FOR
 CONSTRUCTION

310 N CHESTNUT
 MCKINNEY TEXAS

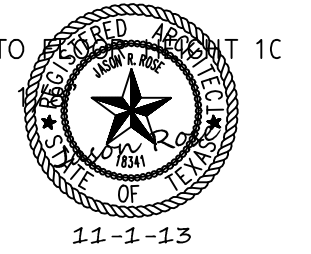

JR ROSE
 ARCHITECTURE
 (214) 454-7895 Tel. (972) 420-0324 Fax

SHEET
 A1