


**NOTE:**

1. E-EGRESS WINDOW LOCATION.
2. V GRAB HANDLES MID LOW BACK
3. X-ARM REST
4. OEM DRIVERS SEAT WITH MANUAL BASE
5. FLIP SEAT DOUBLE
6. MID BACK DOUBLE SEAT
7. USR DOUBLE UNDER SEATBLET
8. H-35K BTU LOW PROFILE HEATER
9. MID BACK SINGLE SEAT
10. USR SINGLE UNDER SEATBELT

UNCONTROLLED COPY - CURRENT WHEN PRINTED - MASTER IN FILE					
REV	DATE	ECN	BY	DOC DESCRIPTION	DRAWING TITLE/BLOCK 1/3/17
B	3/18/2019	-	MNF	ADDED SINGLE SEAT IN BACK	

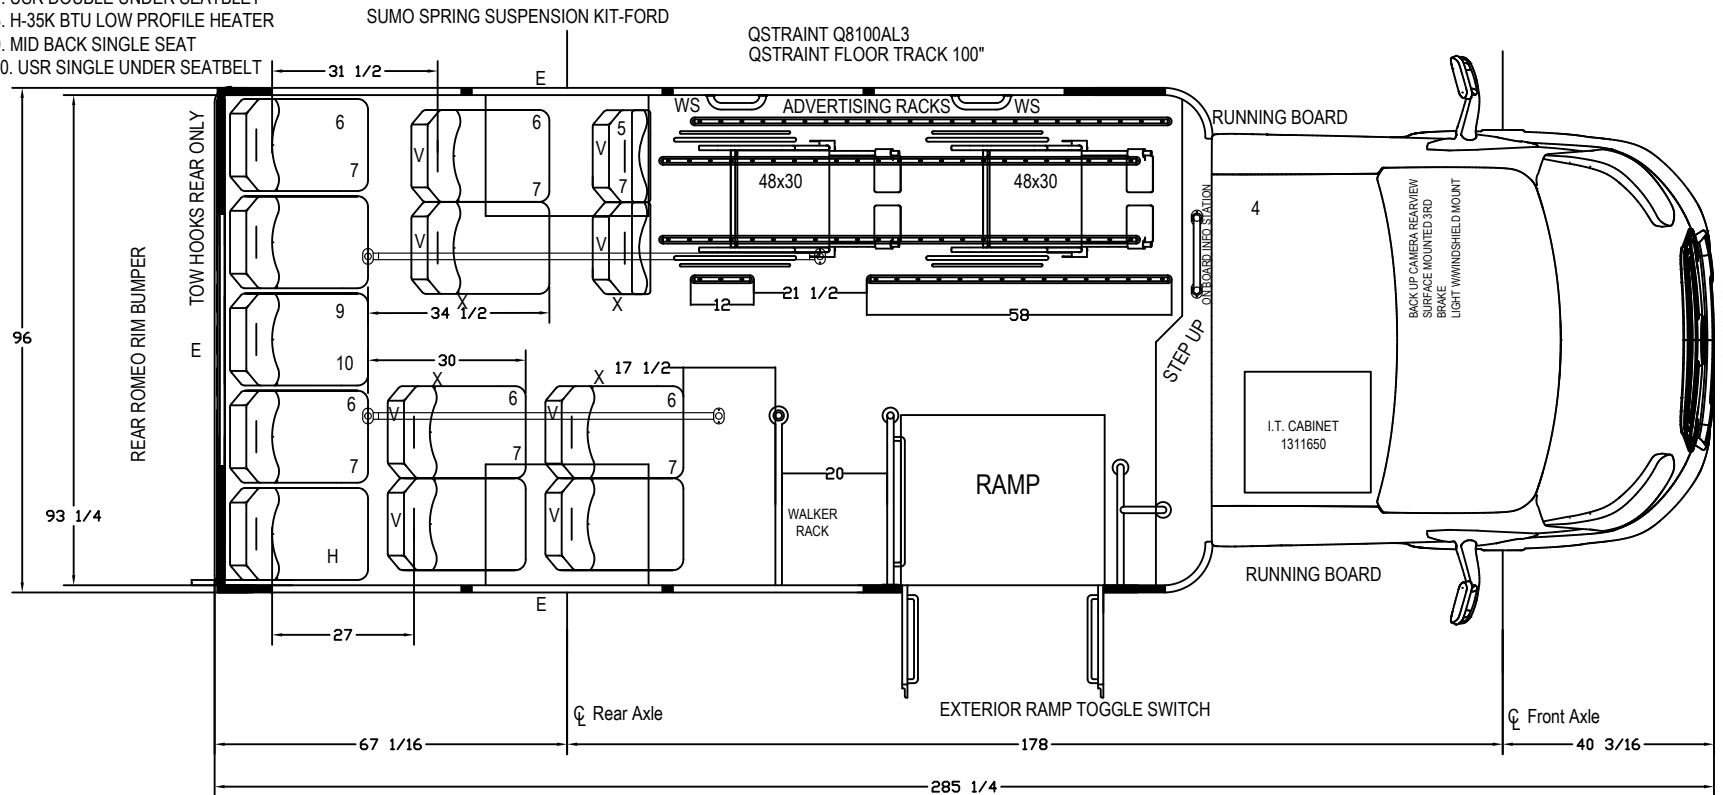

ARBOC SPECIALTY VEHICLES CLAIMS PROPRIETARY RIGHTS IN THE MATERIAL DISCLOSED HEREON. NEITHER THIS DRAWING NOR ANY REPRODUCTION THEREOF MAY BE USED TO MANUFACTURE ANYTHING SHOWN HEREON WITHOUT PERMISSION IN WRITING FROM ARBOC SPECIALTY VEHICLES TO THE USER SPECIFICALLY REFERRING TO THE DRAWINGS. INFORMATION CONTAINED HEREON MAY BE THE EXPRESS PROPERTY OF ARBOC SPECIALTY VEHICLES AND PROTECTED IN THE FORM OF A U.S. PATENT.

**TOLERANCES:**  
 FLOOR PLAN DIMS: ± .18"  
 FRACTIONAL DIMS: ± 1/16"  
 2 PLACE DECIMAL DIMS: ± .01"  
 3 PLACE DECIMAL DIMS: ± .005"

NAME: <b>FLOOR PLAN, 12PS-2WC-178G-SOI2380</b>				
DRAWN BY: <b>MNF</b>	DATE: <b>4/23/2018</b>	DRAWING NUMBER: <b>1205806-MNF</b>	REVISION: <b>B</b>	SHEET: <b>1 OF 2</b>