


CARLOS FERNANDEZ
ARCHITECTS, P.C.

580 DECKER DRIVE, SUITE 270
IRVING, TEXAS 75038
PHONE 972-650-1784 FAX 972-650-1783
E-MAIL: carlos@cfaarchitects.com

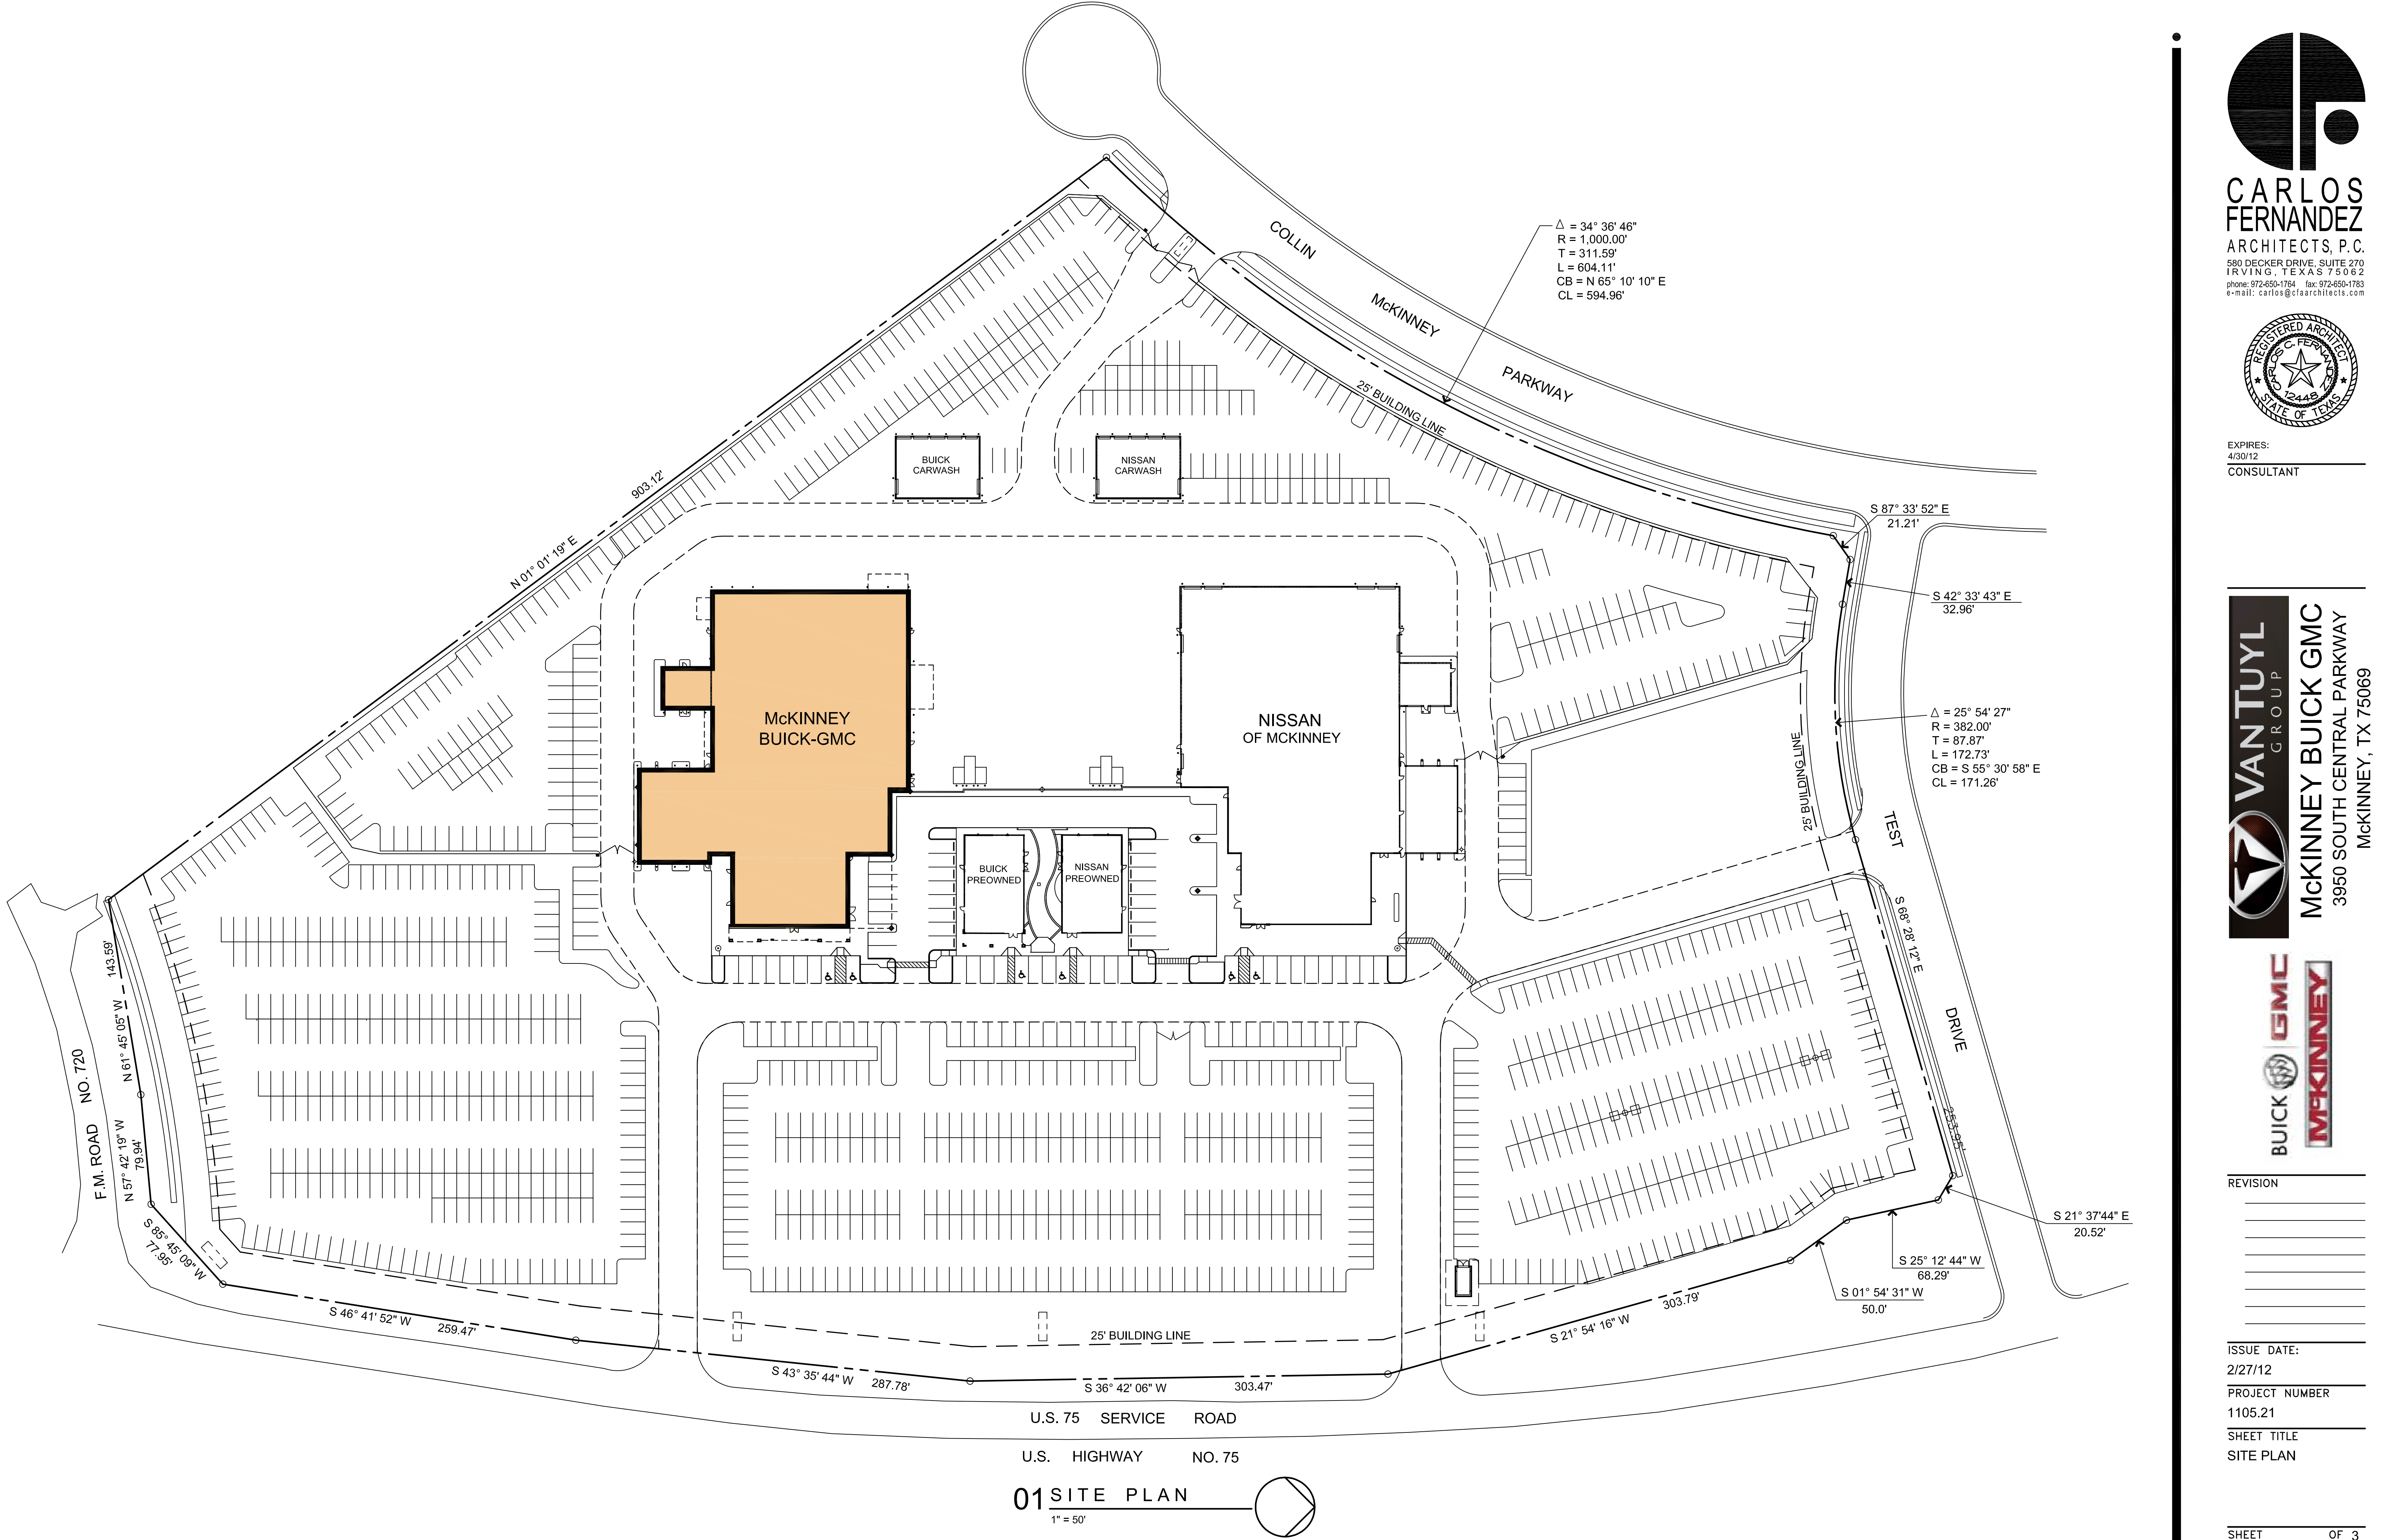

EXPIRES:
4/30/12
CONSULTANT



VANTUYL GROUP
McKINNEY BUICK GMC
3950 SOUTH CENTRAL PARKWAY
McKINNEY, TX 75069



REVISION

NO.	DATE	DESCRIPTION

ISSUE DATE:

2/27/12

PROJECT NUMBER

1105.21

SHEET TITLE

SITE PLAN

SHEET OF 3

A-1