




Project Name: **Art and Pottery Studio**  
 Applicant : **Mruthyunjaya Shastry**  
 Address: **3846 NW Devoto Ln Portland OR 97229**  
 Owner: **Same as Applicant**  
 Architect: **Ludjan: Mysite Plan Ludjan@mysiteplan.com**  
 Development Location: **MCKINNEY ORIGINAL DONATION, BLK 83 Lot 251E : 501 N Tennessee St**

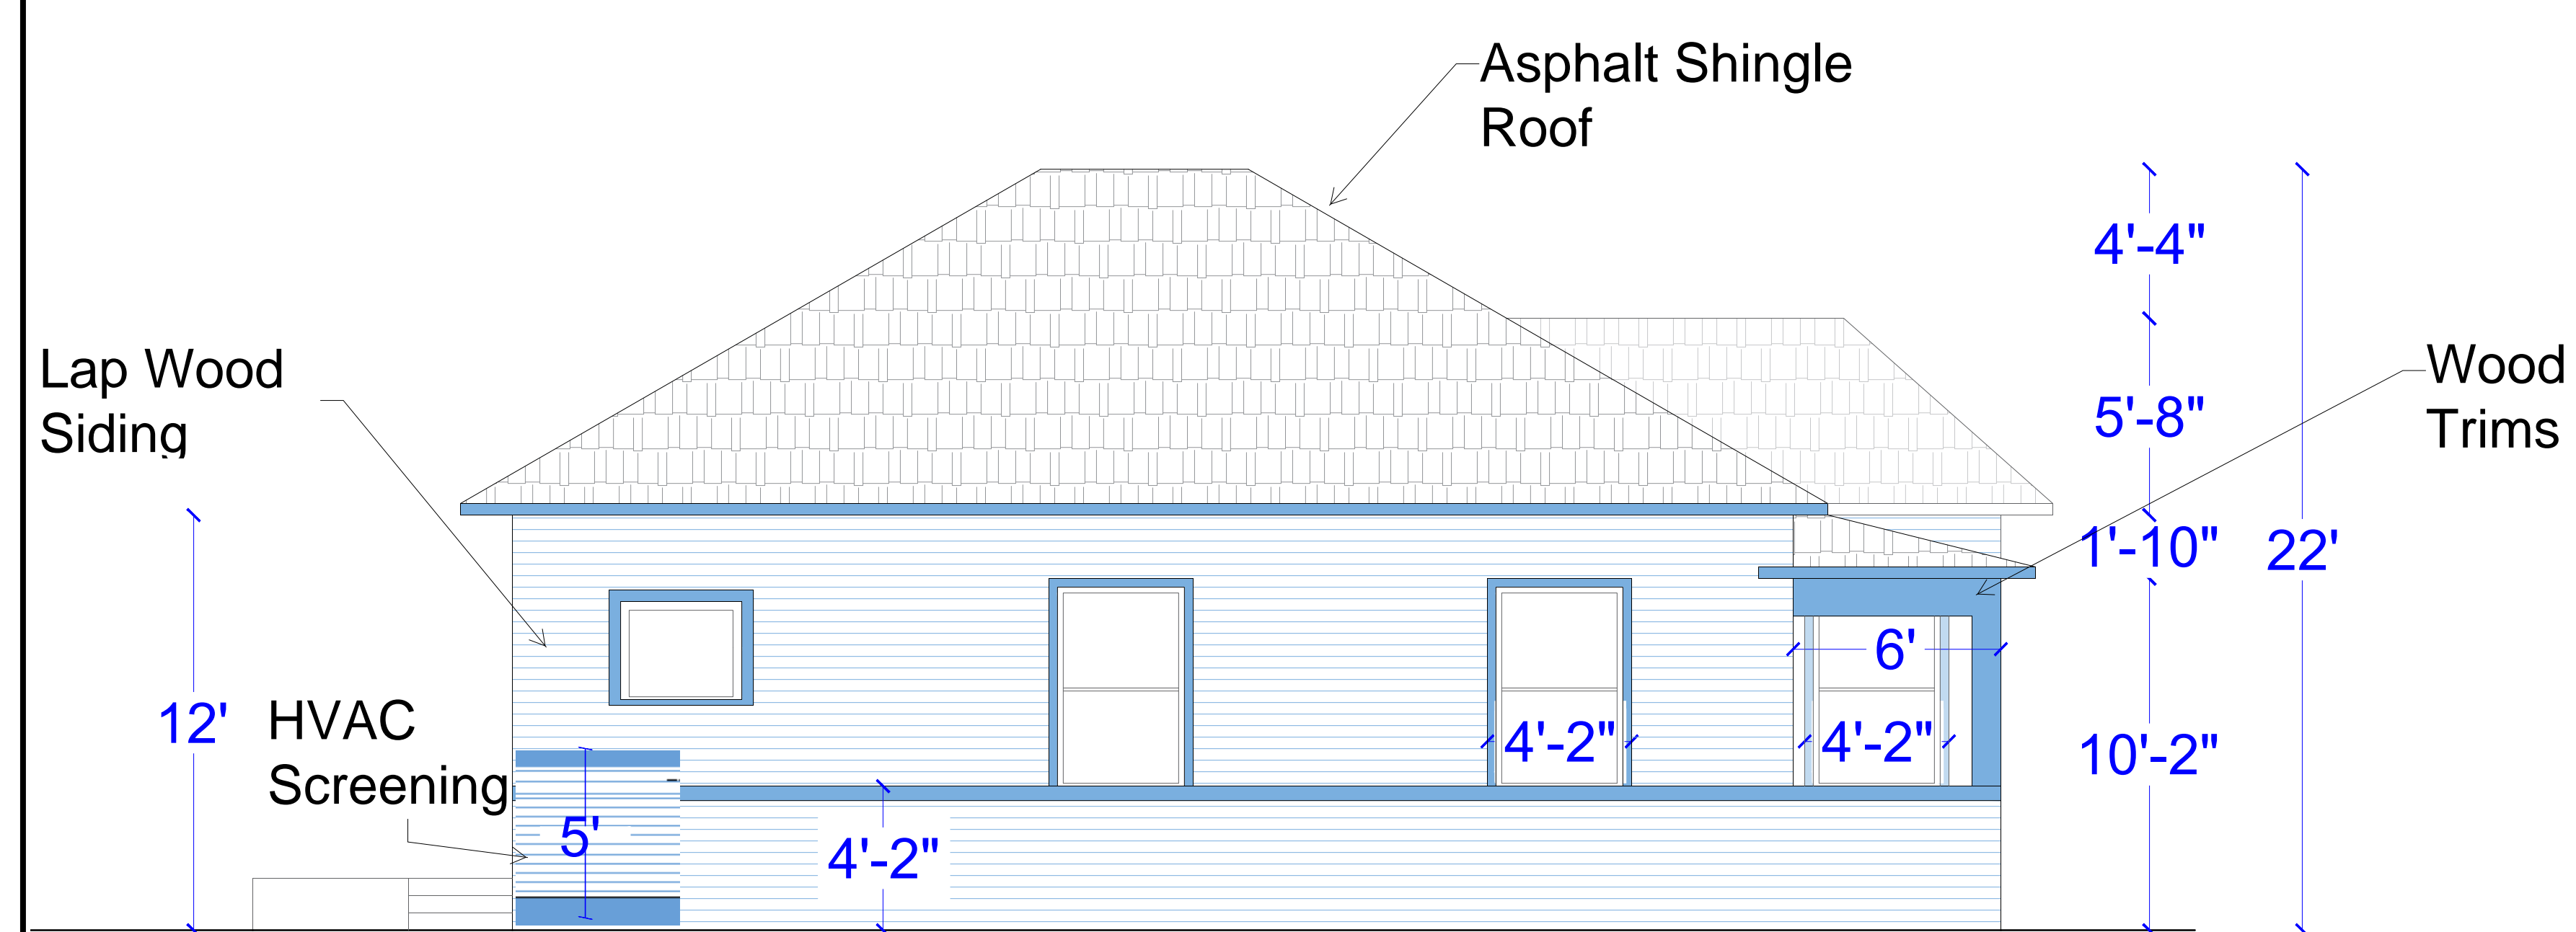


**SOUTH ELEVATION** Scale 1/4"=1'0"  
 Lap wood siding =100%  
 Elevation color: Pastel Blue=92 %  
 Accent Color: Royal Blue=8%

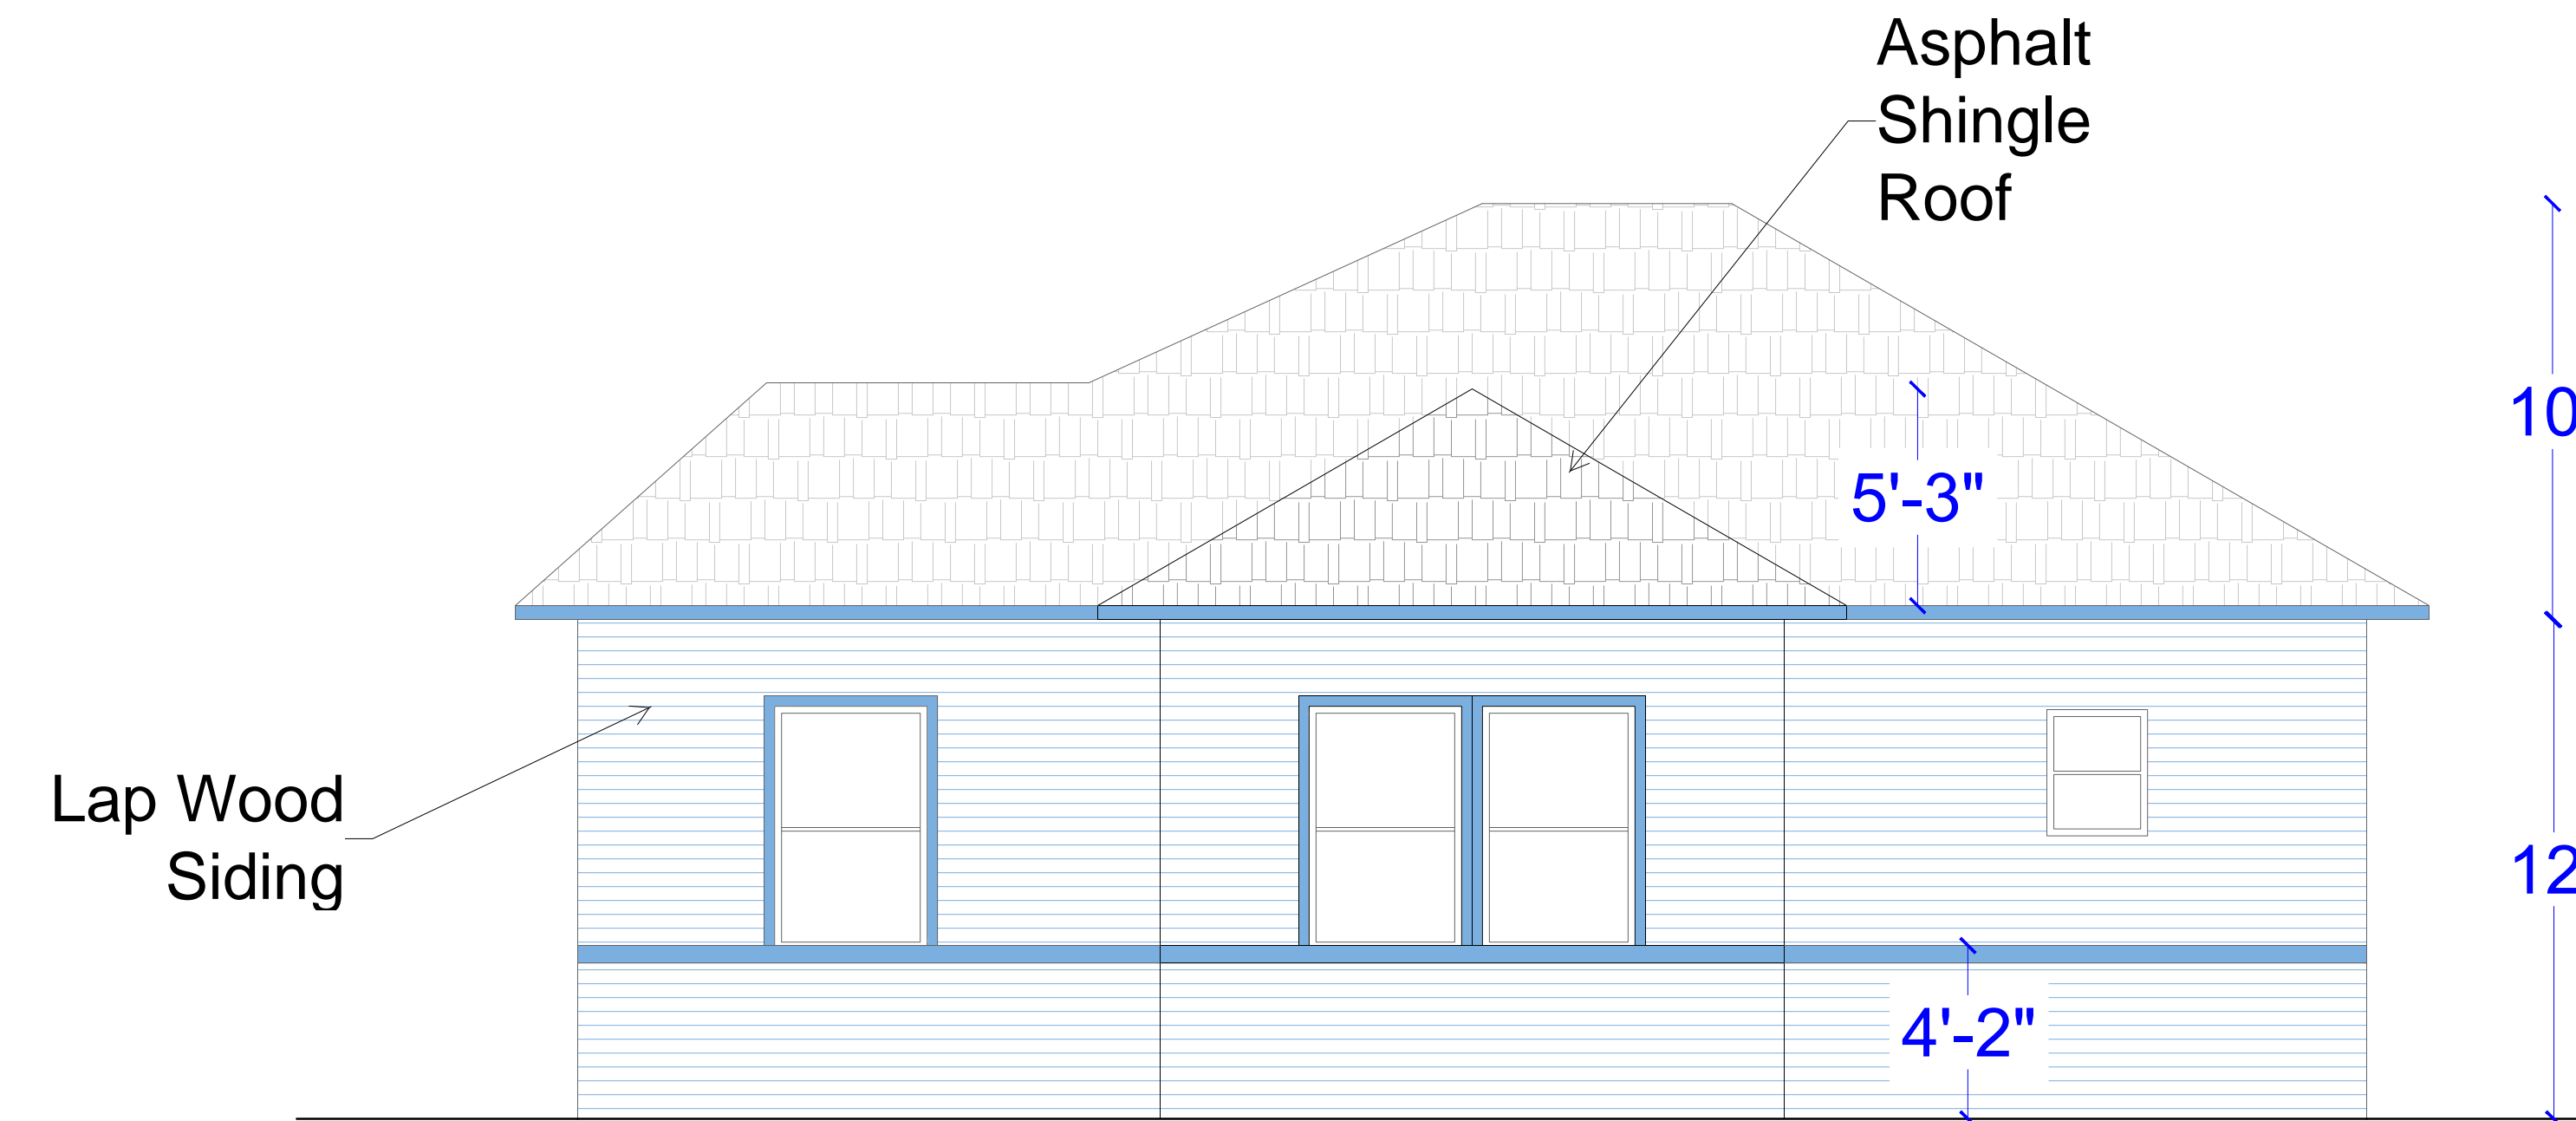

**NORTH ELEVATION** Scale 1/4"=1'0"  
 Lap wood siding =100%  
 Elevation color: Pastel Blue = 94 %  
 Accent Color: Royal Blue = 6%

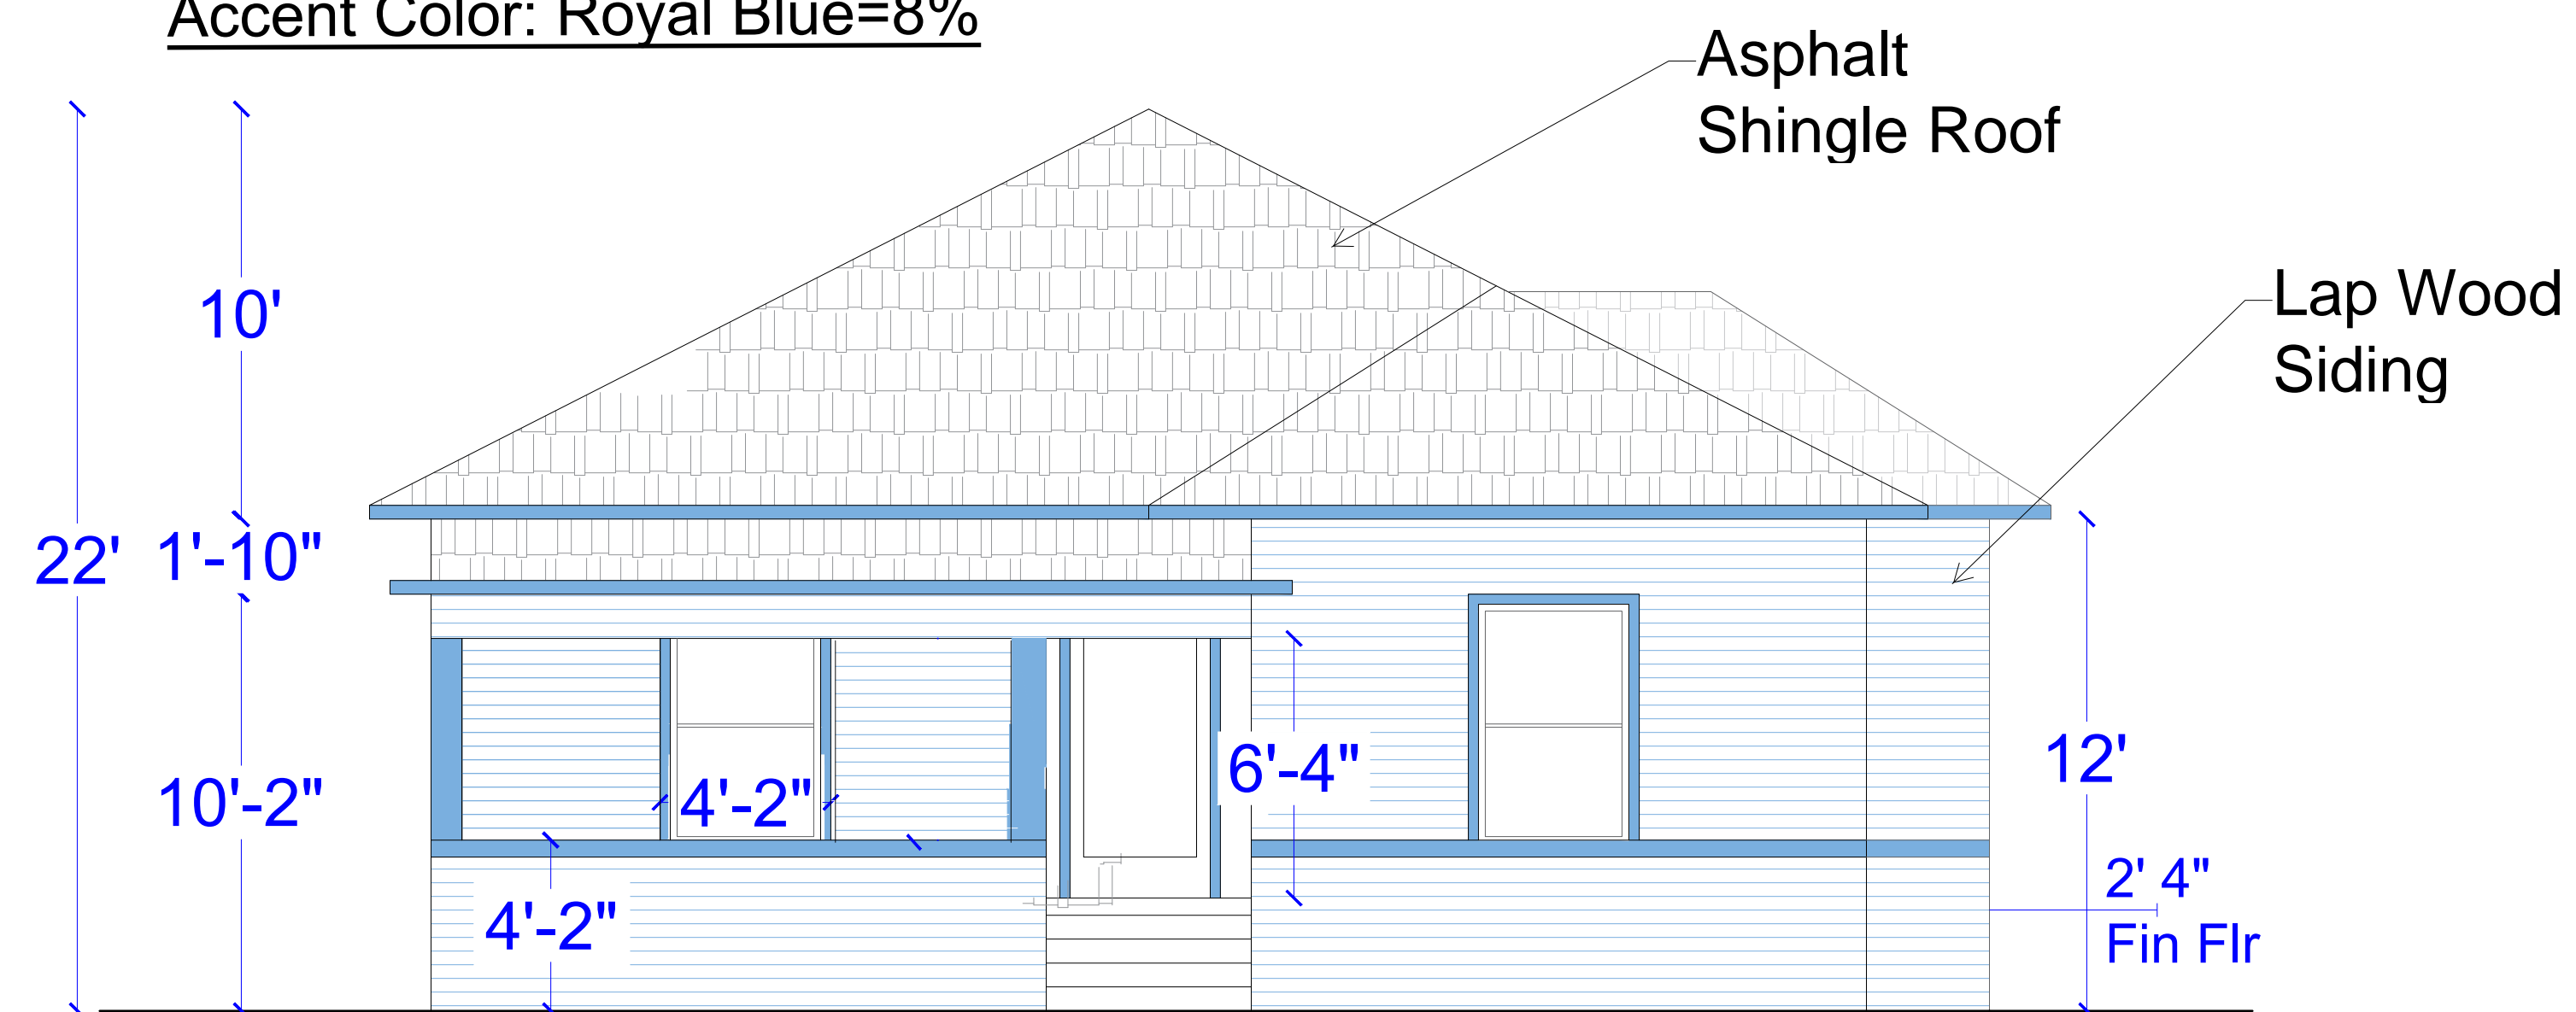


**EAST ELEVATION**  
 Scale 1/4"=1'0"  
 Lap wood siding =100%  
 Elevation color: Pastel Blue=89 %  
 Accent Color: Royal Blue=11%

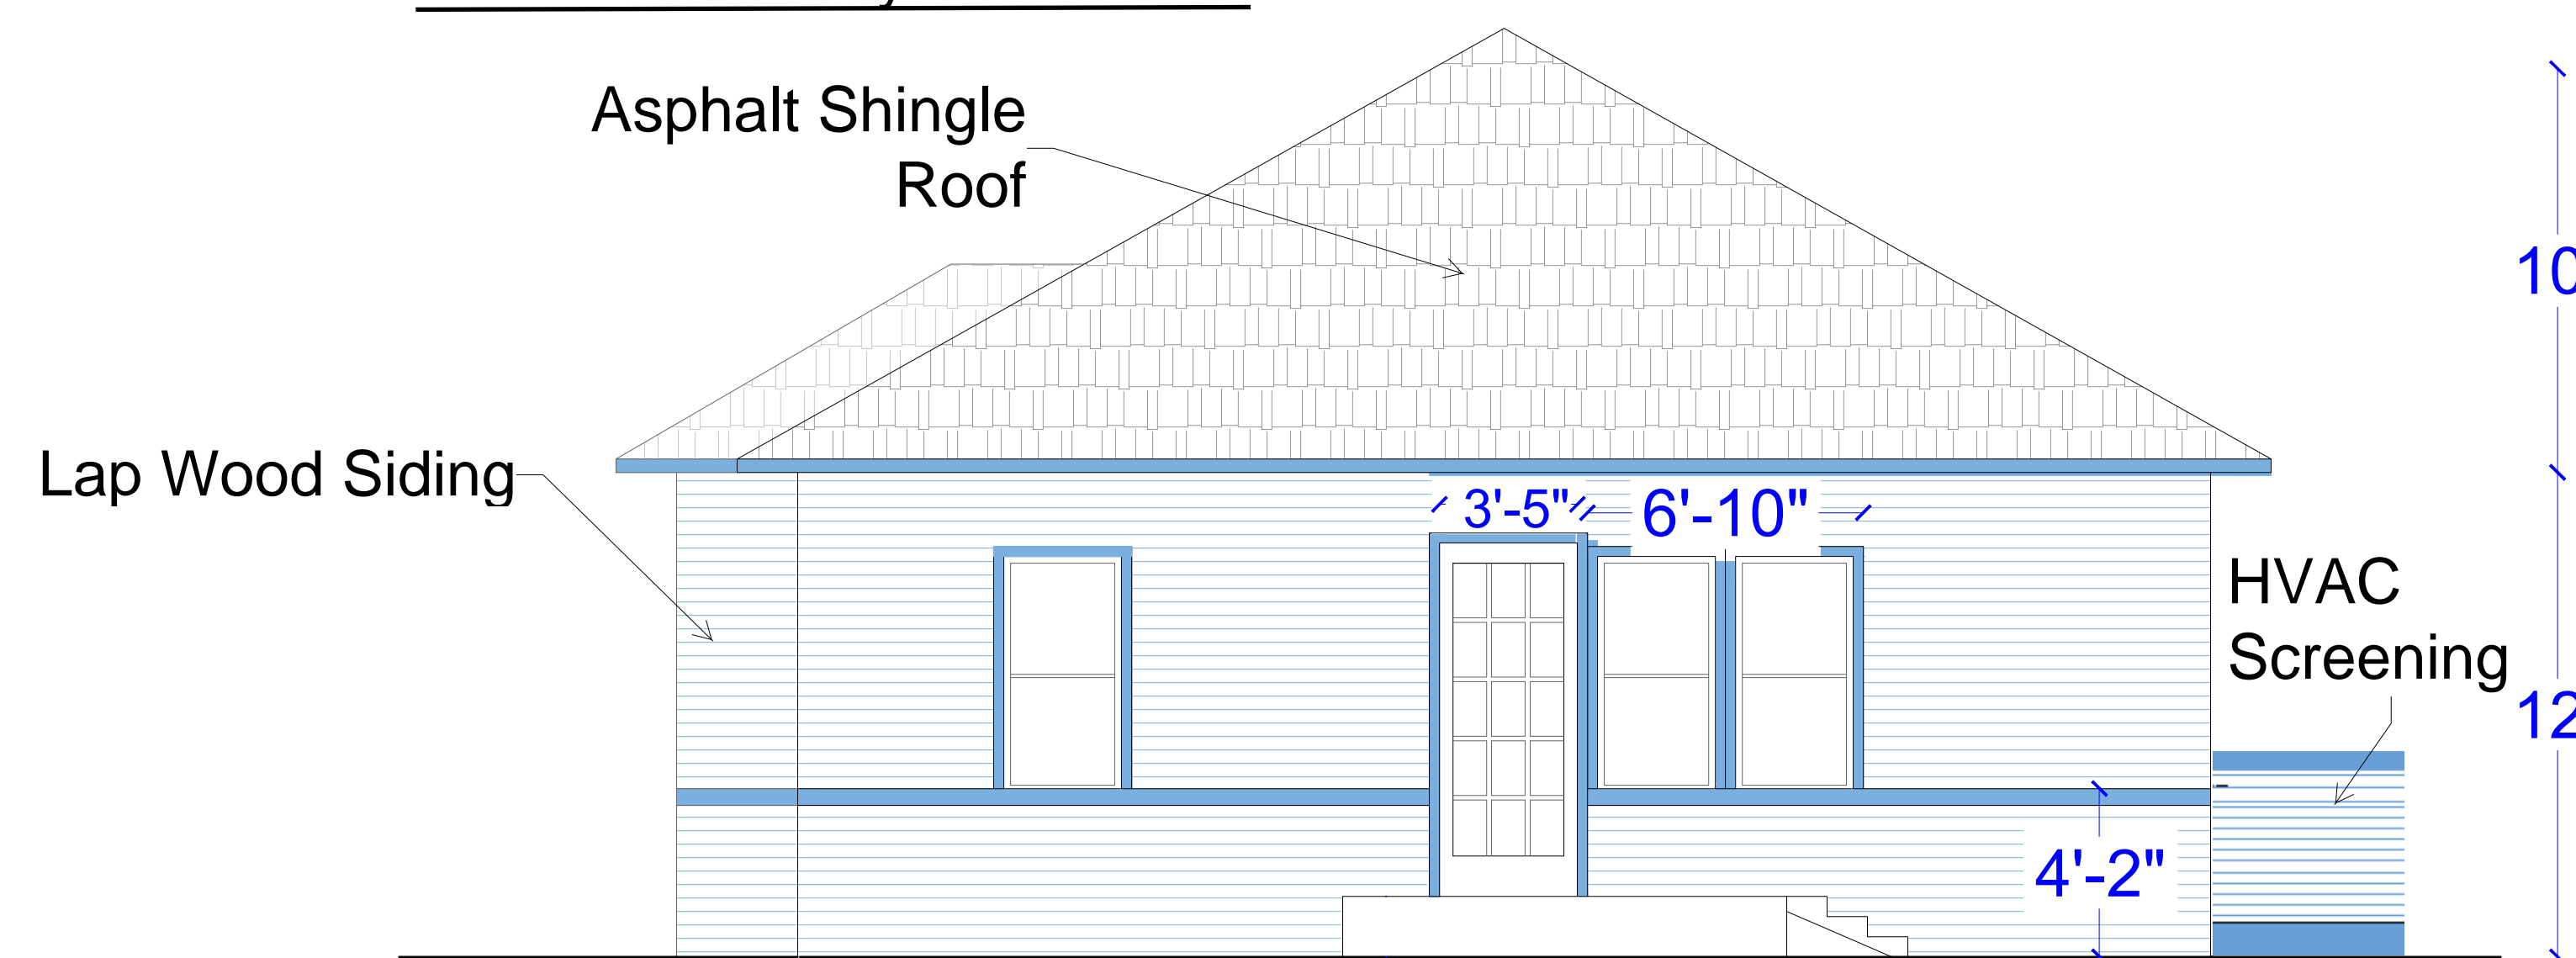


**WEST ELEVATION**  
 Scale 1/4"=1'0"  
 Lap wood siding =100%  
 Elevation color: Pastel Blue = 90 %  
 Accent Color: Royal Blue = 10%



Project Name: **Art and Pottery Studio**  
 Applicant : **Mruthyunjaya Shastry**  
 Address: **3846 NW Devoto Ln Portland OR 97229**  
 Owner: **Same as Applicant**  
 Architect: **Ludjan: Mysite Plan Ludjan@mysiteplan.com**  
 Development Location: **MCKINNEY ORIGINAL DONATION, BLK 83 Lot 251E : 501 N Tennessee St**

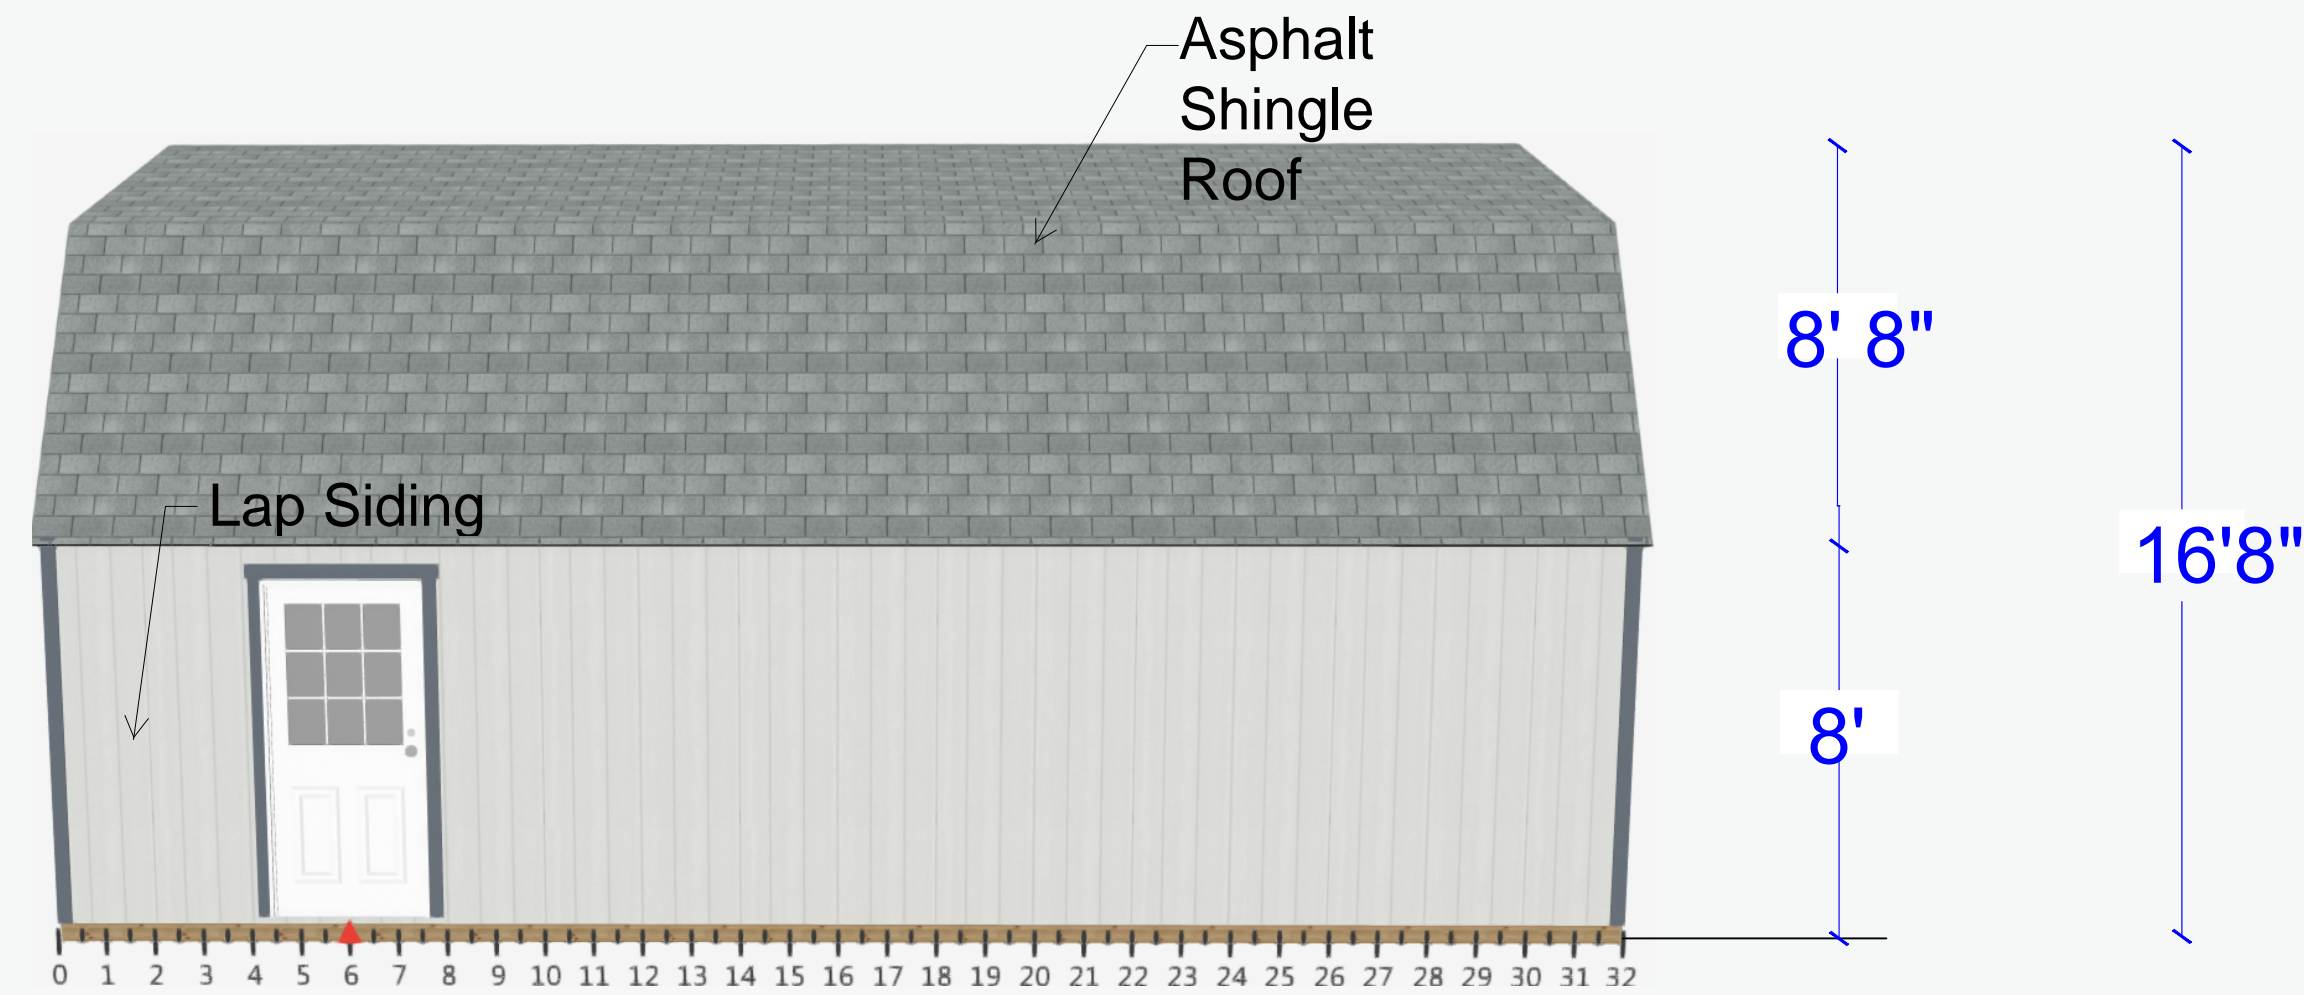

**WEST ELEVATION**  
 Scale 1/4"=1'0"  
 Lap siding =100%  
 \*Elevation color: Pastel Blue = 96 %  
 \*Accent Color: Royal Blue = 4%

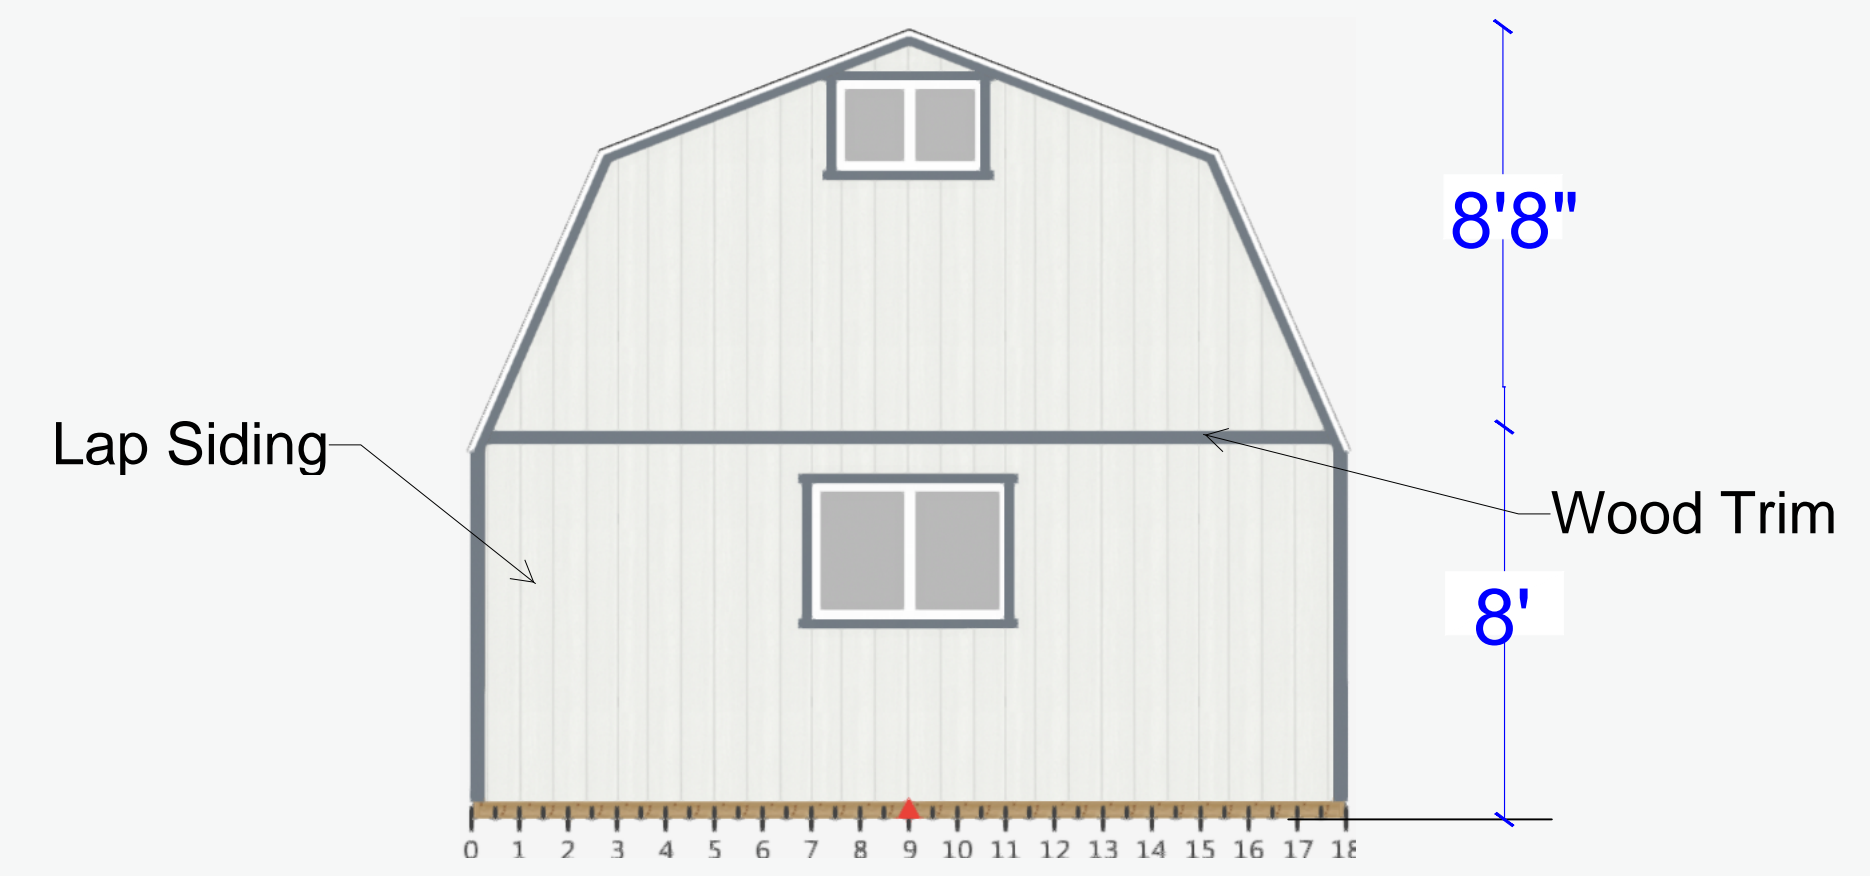


**SOUTH ELEVATION** Scale 1/4"=1'0"  
 Lap siding =100%  
 \*Elevation color: Pastel Blue=92 %  
 \*Accent Color: Royal Blue=8%

**Building Size** :18' wide by 32' long  
**Paint Selection:** Customer Selected  
**Roof Selection:** Weathered Gray  
**Building Material:**Wood Frame with Lap siding  
 1 Story with storage loft/attic  
 White Drip Edge  
 Foot Print: 576 sqft






**EAST ELEVATION**  
 Scale 1/4"=1'0"  
 Lap siding =100%  
 \*Elevation color: Pastel Blue=95%  
 \*Accent Color: Royal Blue=5%


**Notes:**  
 \* Elevation Color same as Main House. The Elevation shows default color shown by the TuffShed Elevation program and cannot be changed

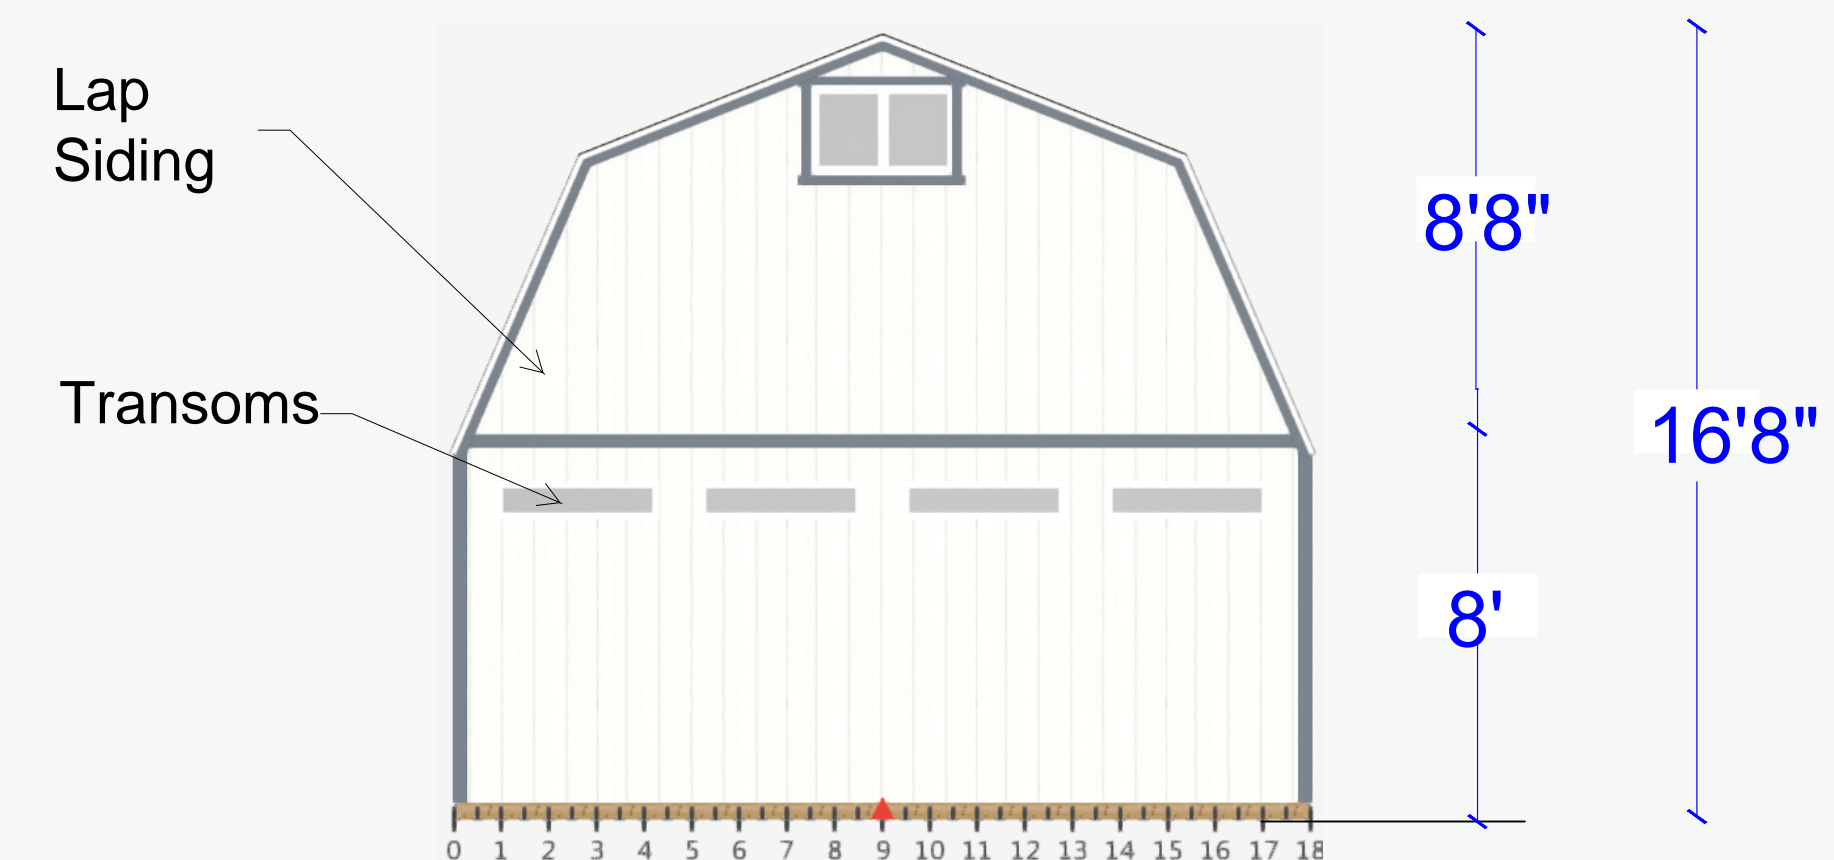

**NORTH ELEVATION** Scale 1/4"=1'0"  
 Lap siding =100%  
 \*Elevation color: Pastel Blue = 95 %  
 \*Accent Color: Royal Blue = 5%



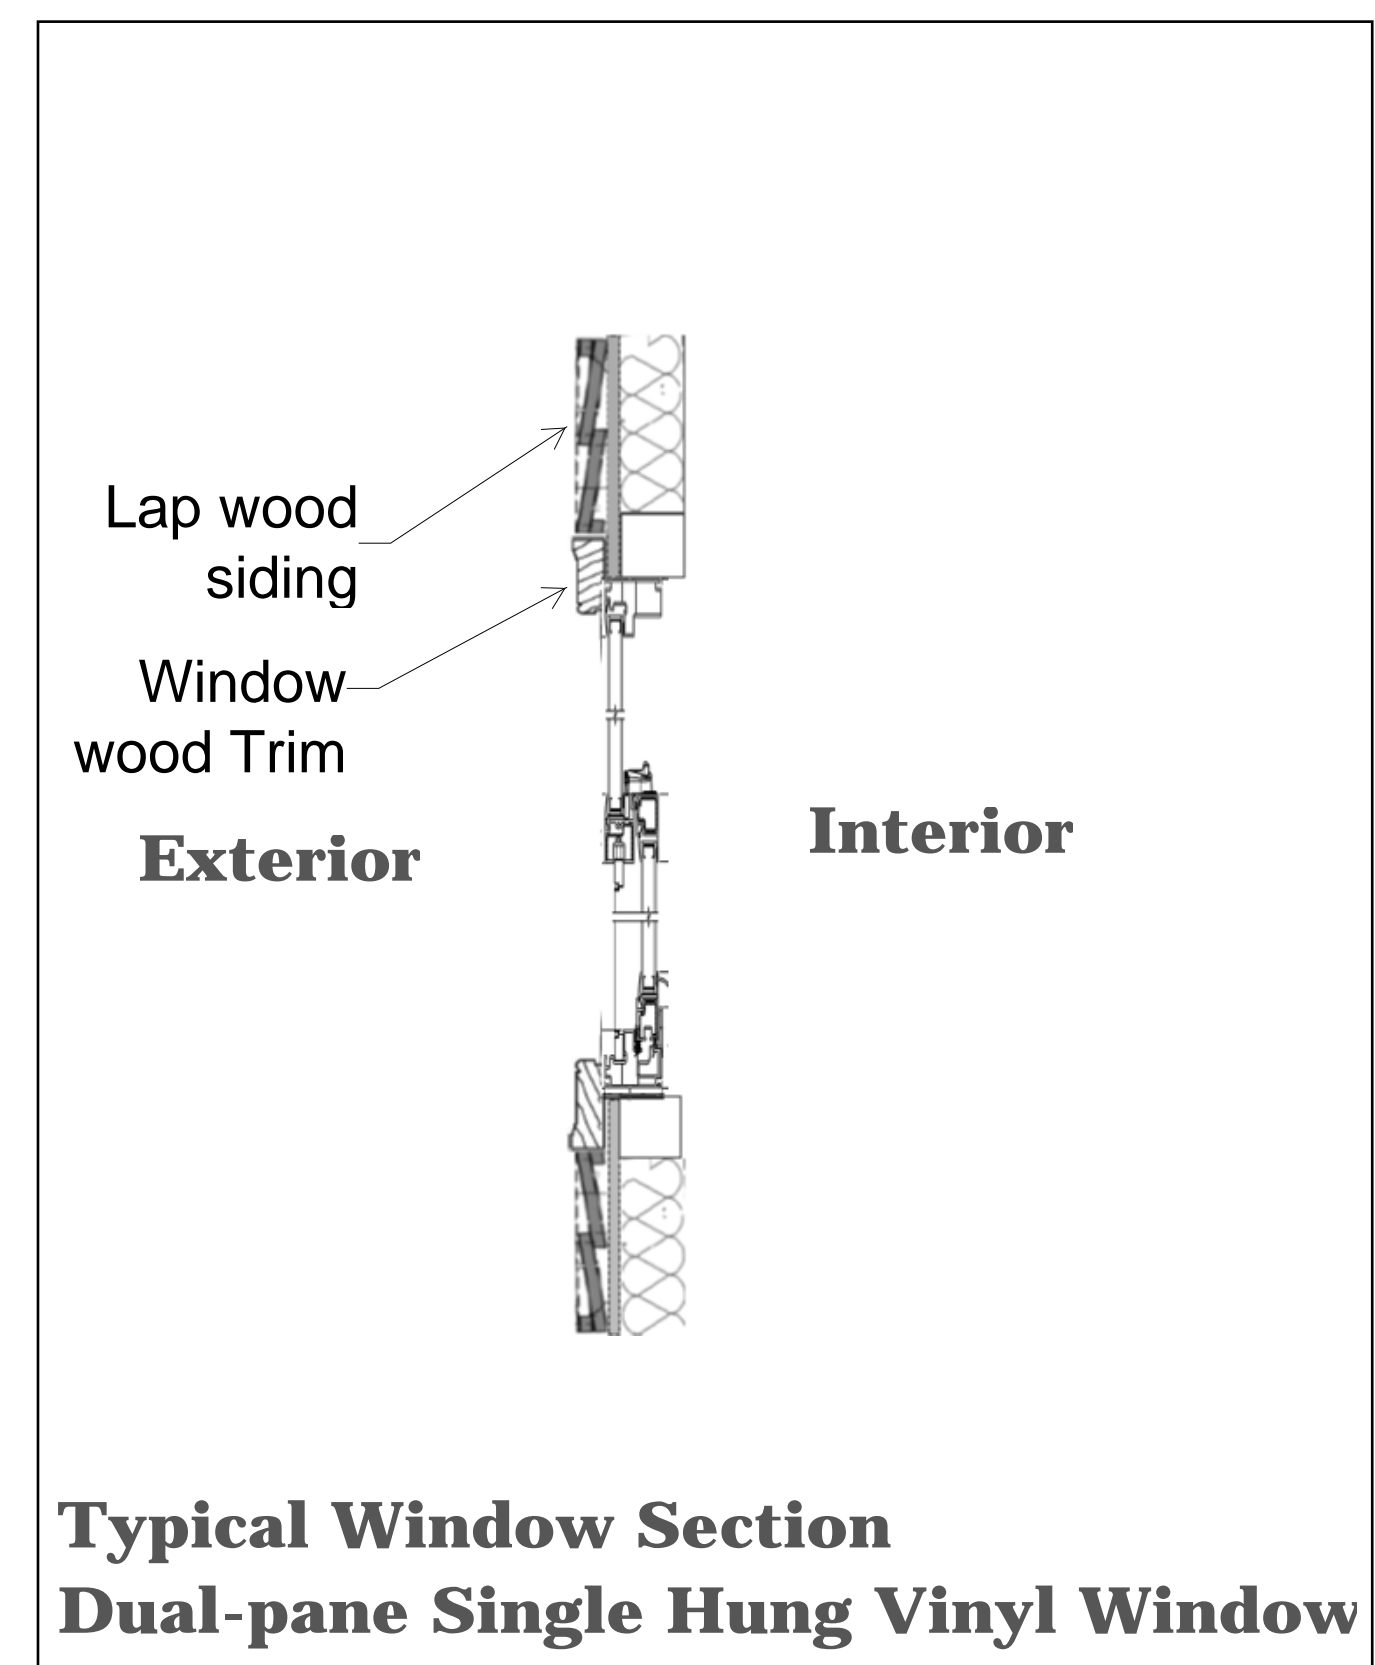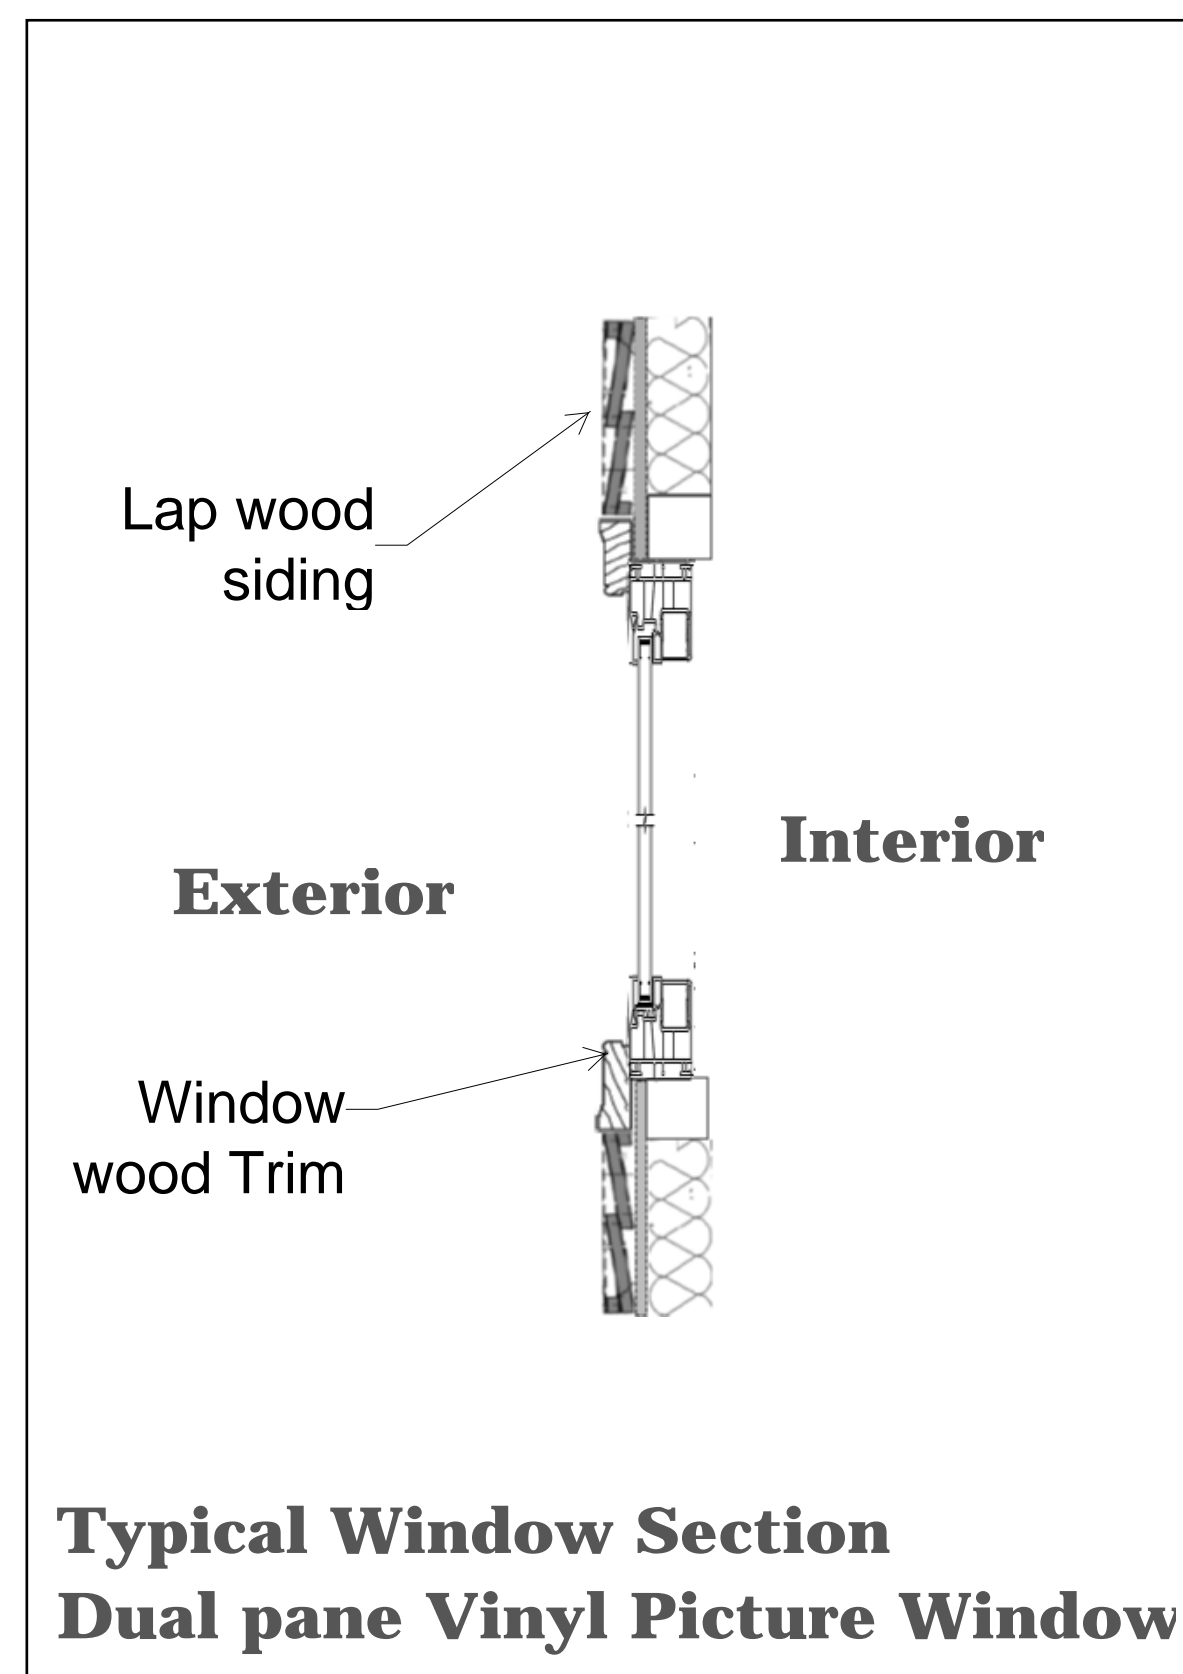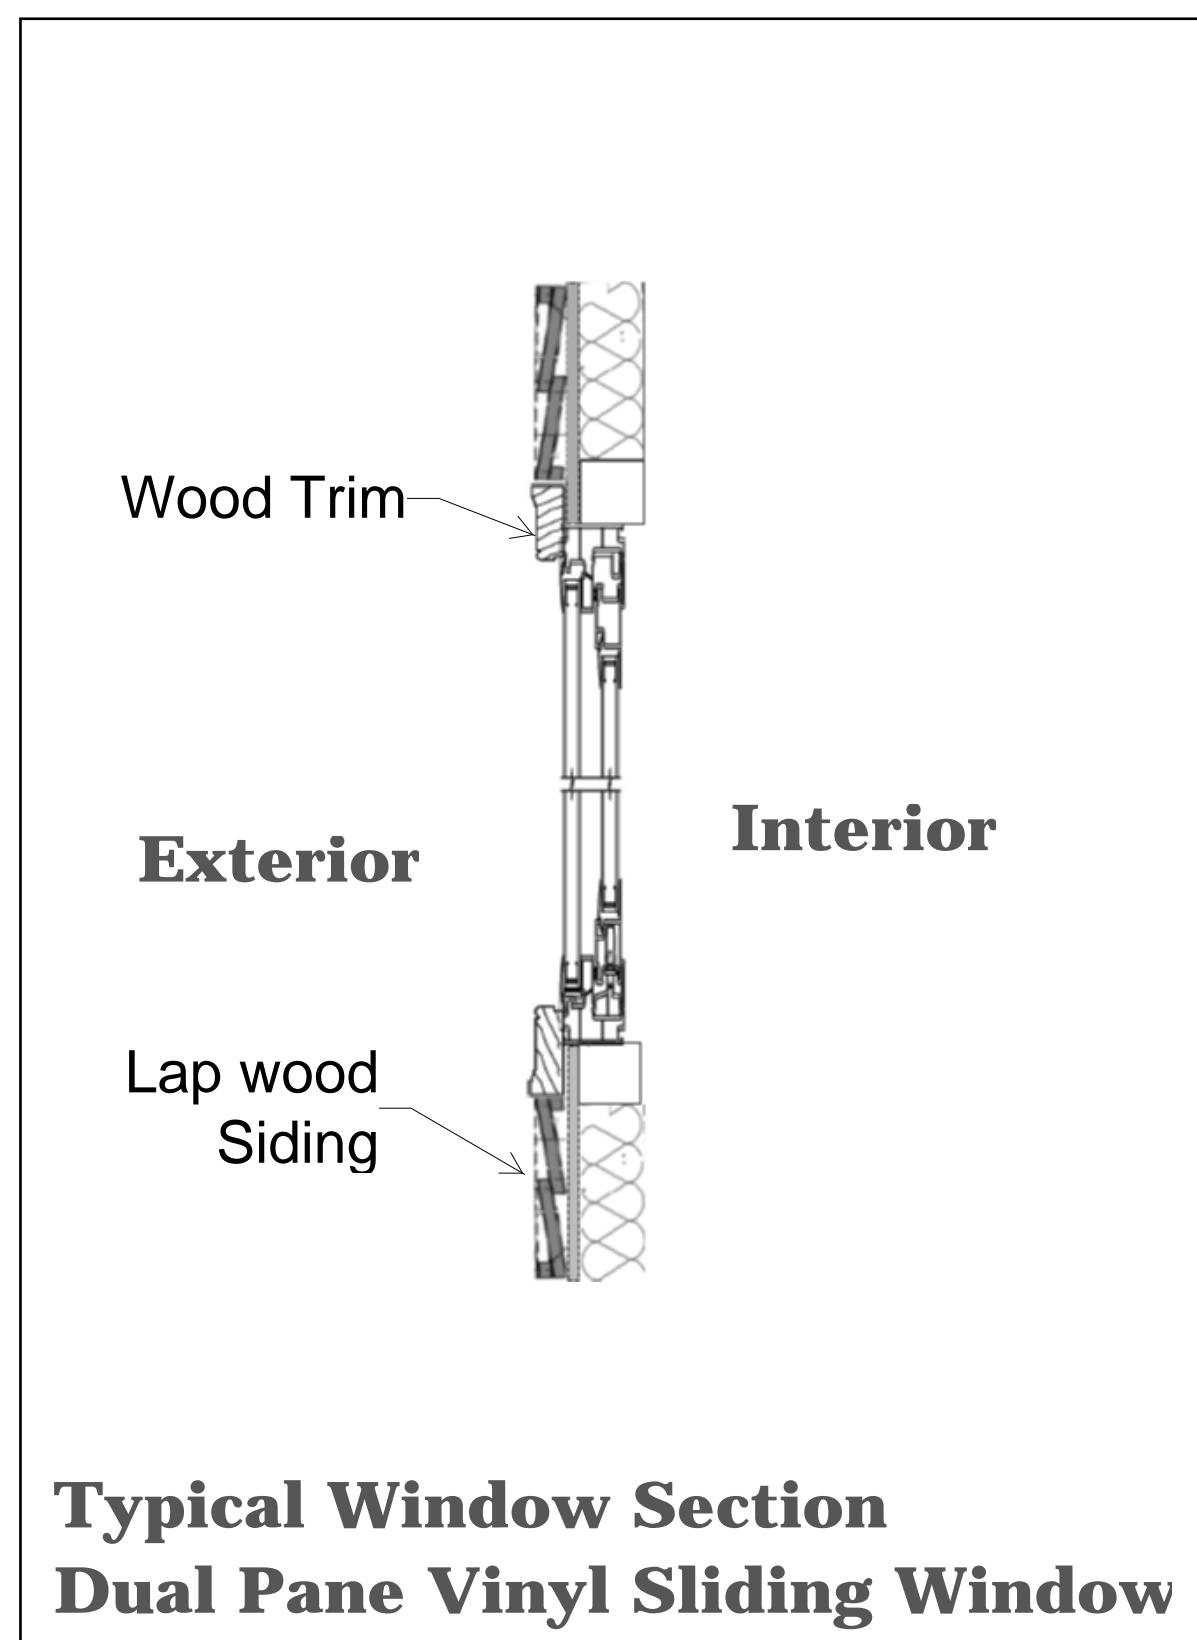


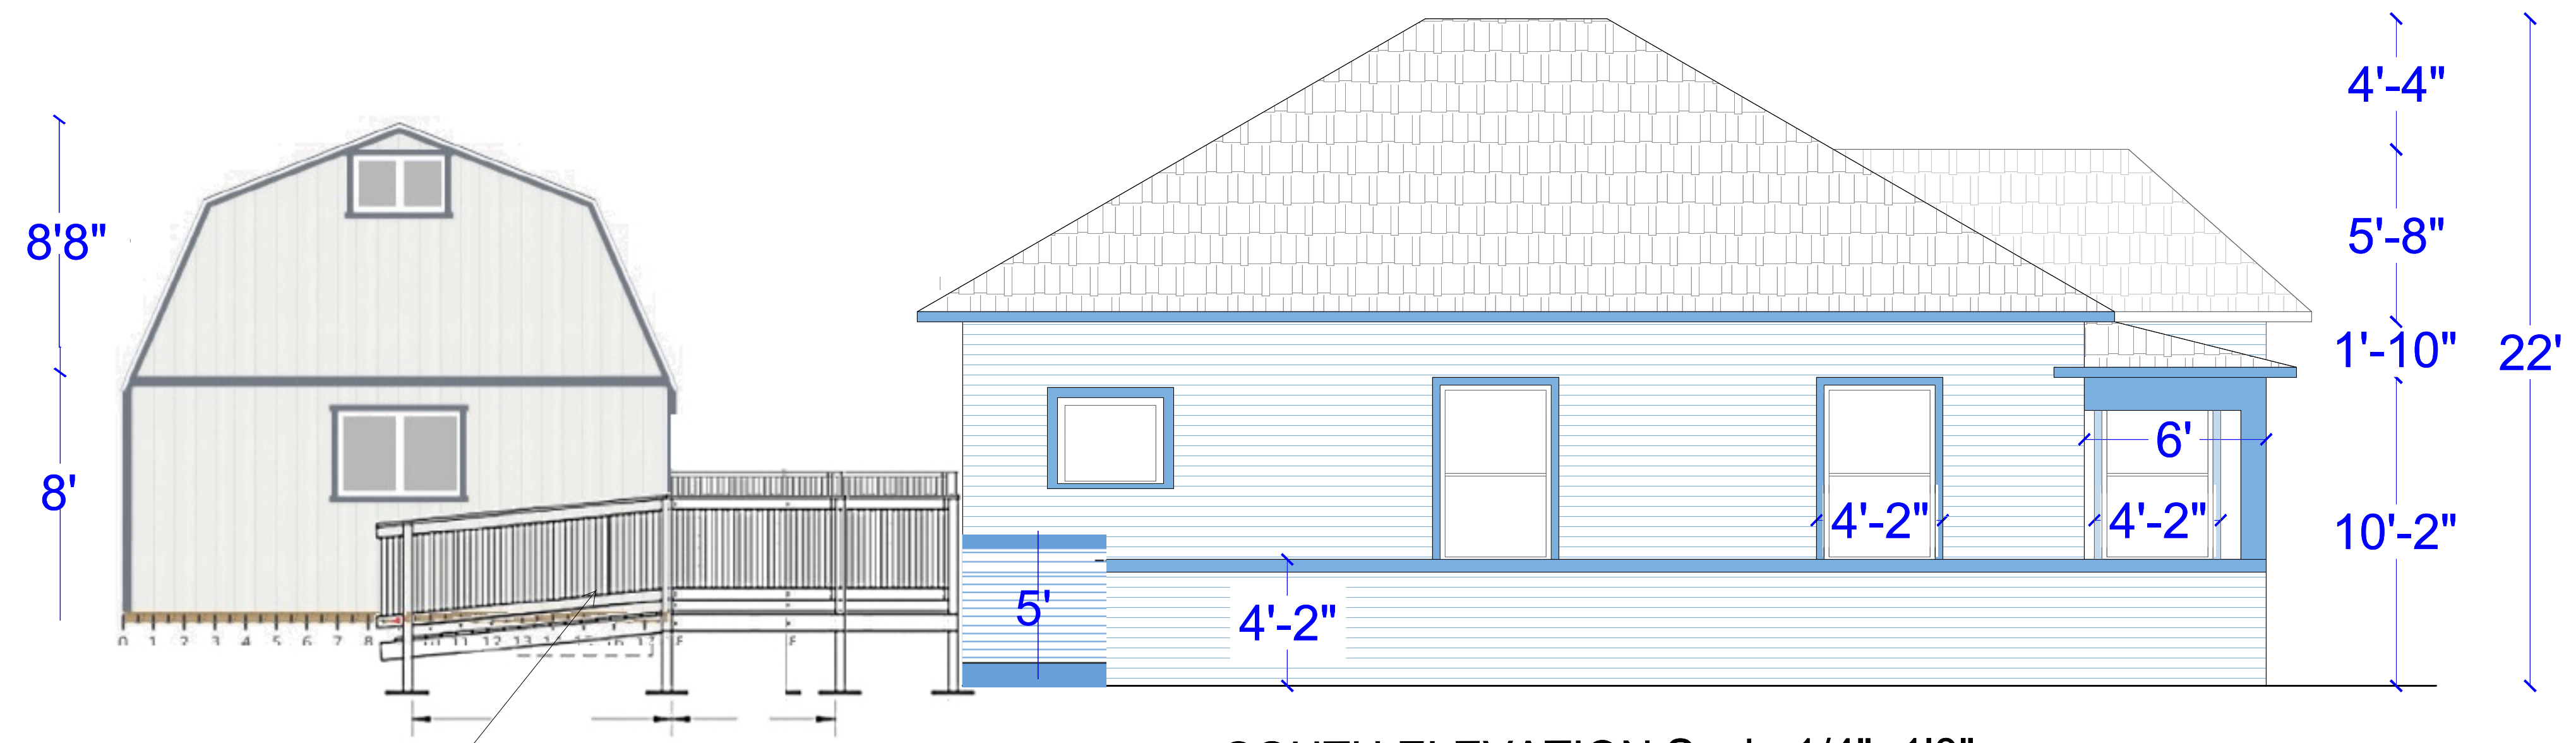

ADA ramp and deck (wood )

**SOUTH ELEVATION** Scale 1/4"=1'0"  
 Lap wood siding =100%  
 Elevation color: Pastel Blue=92 %  
 Accent Color: Royal Blue=8%

Notes:  
 \* Elevation Color same as Main House. The Elevation shows default color shown by the TuffShed Elevation program and cannot be changed

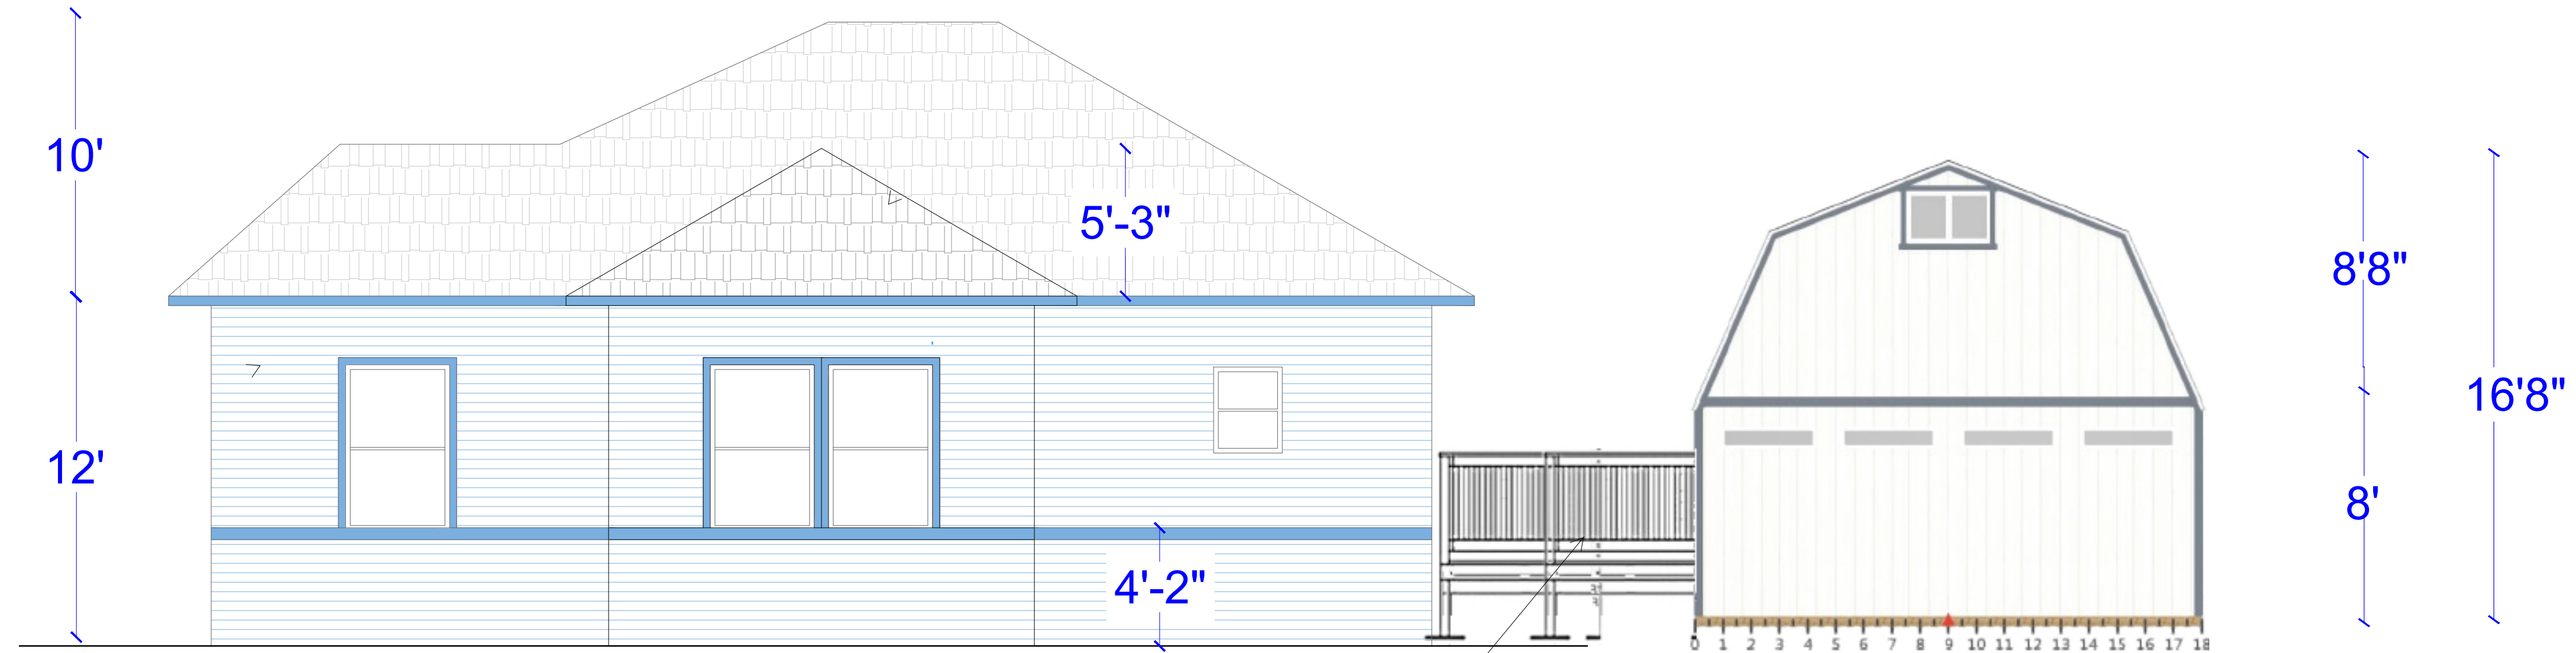

ADA ramp and deck (wood )

**NORTH ELEVATION** Scale 1/4"=1'0"  
 Lap wood siding =100%  
 Elevation color: Pastel Blue = 94 %  
 Accent Color: Royal Blue = 6%