


02 SITE PLAN DIAGRAM  
NOT TO SCALE

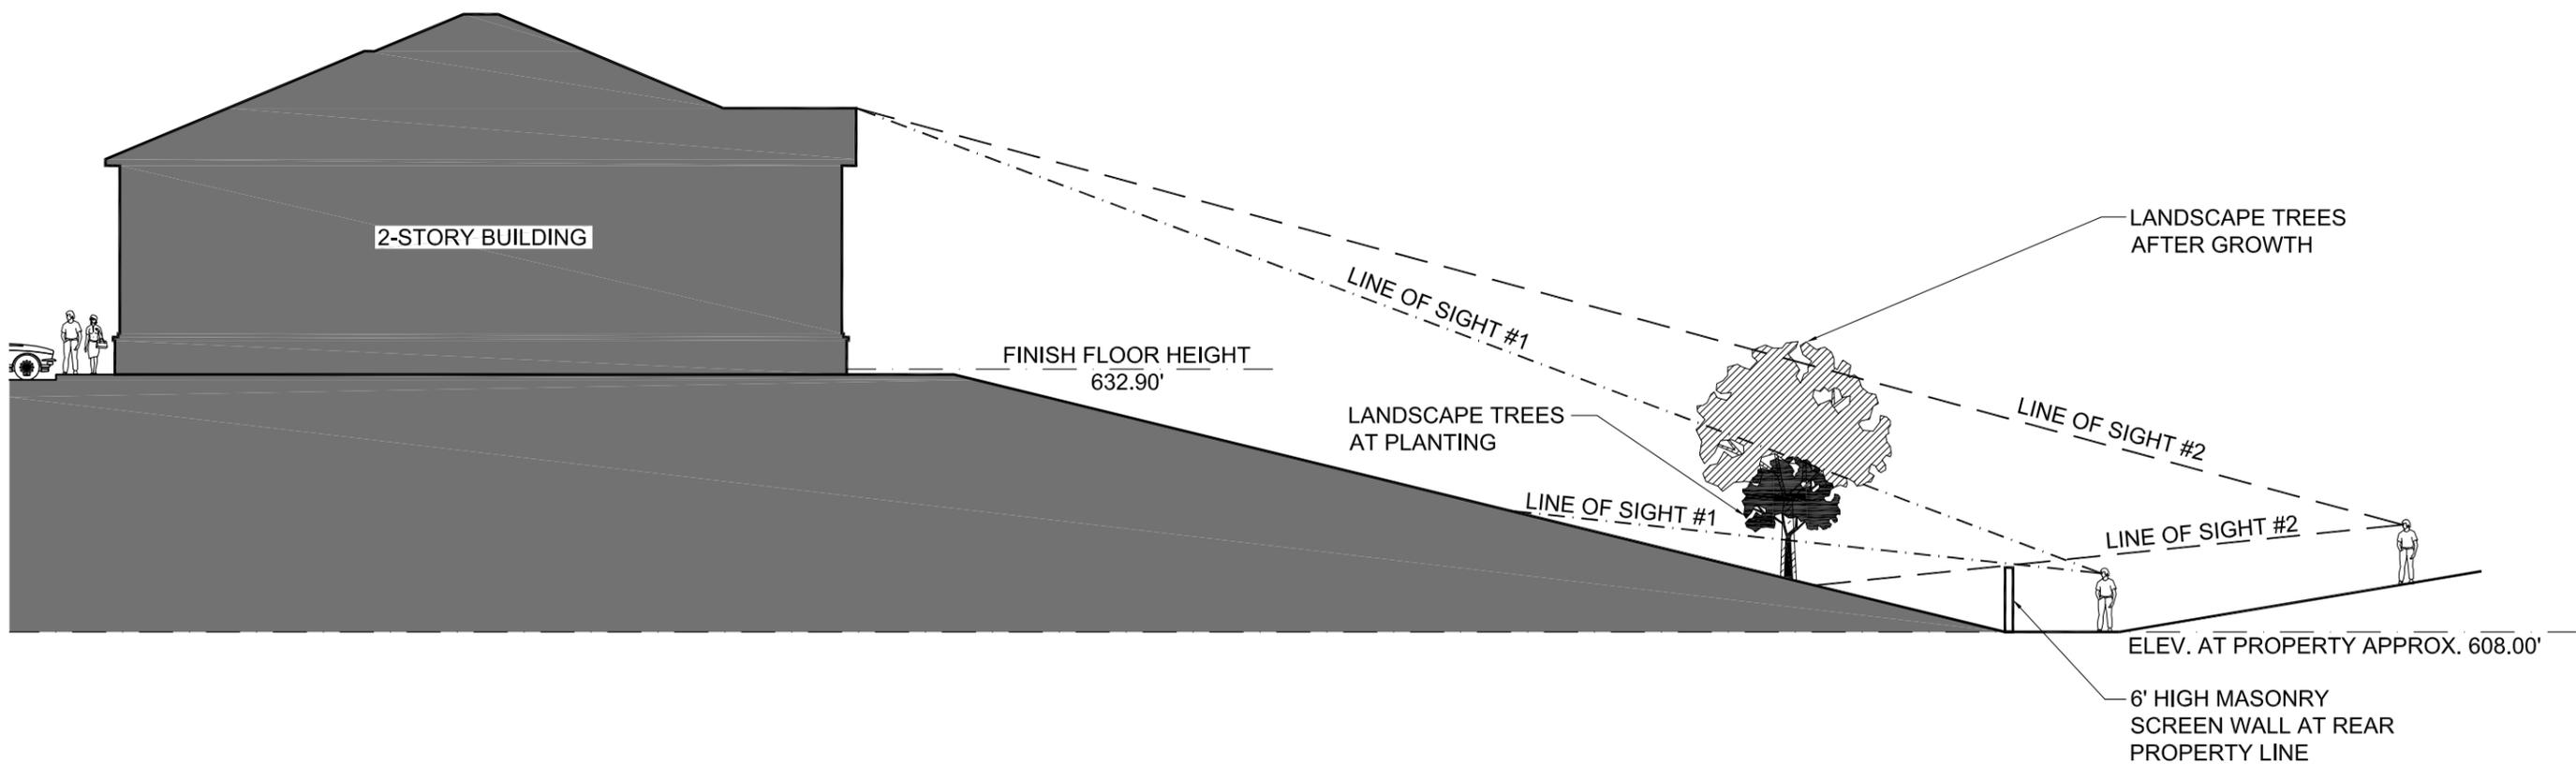

01 SITE SECTION DIAGRAM  
SCALE: 1/16"=1'-0"