


Alma Road


TY CIRCLE

PARKVIEW ESTATES, PHASE 2
VOLUME 2006, PAGE 73, P.R.C.C.T

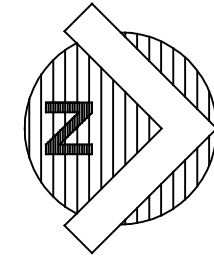

0 60 120

Scale 1" = 60'

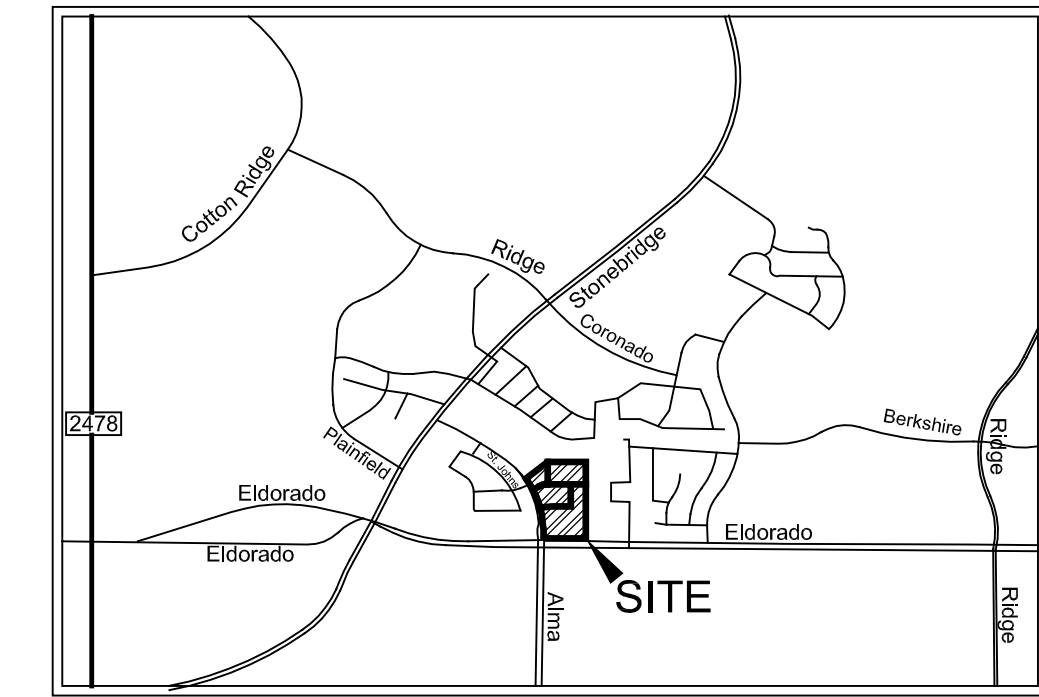

LOCATION MAP

15' SANITARY SEWER
EASEMENT

EXISTING
PAVEMENT

PARCEL 905
LOT 2, BLOCK A

EXISTING
PAVEMENT

PARCEL 905
LOT 1, BLOCK A

20' LANDSCAPE BUFFER

STANFORD MEADOWS PHASE 1
CABINET L, PAGE 913, P.R.C.C.T

CHADWICK DRIVE

CANYON ESTATES
CABINET 0, PAGE 252, P.R.C.C.T

NOB OAK DRIVE

TEAKWOOD DRIVE

GLENN ENGINEERING
TEXAS REGISTRATION NUMBER: F-303
140527418
100 BECKER COURT, SUITE 910
IRVING, TEXAS 75062
FAX 972 777 5176



EMERALD COTTAGES GROUP, LLC
EMERALD COTTAGES
AT STONEFIELD
MCKINNEY, TEXAS

SITE PLAN

Revisions:

No.	Description	Date

Issue Dates:

Review:	6-28-13
Permit:	
Construction:	

Scale: 1" = 60'
Drawn By: K.K.E.
Checked By: C.M.G.
Project No:

RECEIVED
By Kathy Wright at 1:30 pm, Jul 09, 2013