


PLOT DATE: Thursday, July 13, 2017
 FILE NAME: 15-13 C-9.0 Bois D'arc Rd. Plan And Profile.dwg
 FILE PATH: P:\2015\15-13 380 Commons @ Headington Heights, McKinney, TX\Civil\Drawings\Sheets

1 SITE PLAN
 SCALE: 1"=80'-0"

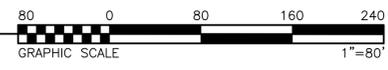

NOTE
 SEE TXDOT APPROVED DRAWINGS FOR ALL WORK IN THE STATE ROW

PAVING LEGEND

	LANDSCAPE AREA
	TXDOT PAVEMENT SECTION SEE SECTION P4/C-8.3
	BOIS D'ARC RD. PAVEMENT SECTION SEE SECTION P5/C-8.3
	CONCRETE SIDEWALKS SEE CITY OF MCKINNEY STANDARD DRAWING NO. 2170MA, DATED AUGUST 1, 2016
	RAMP H.C. RAMP 1:12 MAX SLOPE

**CITY OF MCKINNEY
 ENGINEERING DEPARTMENT
 RELEASED FOR CONSTRUCTION**

DATE _____ BY _____

PRIOR TO CONSTRUCTION, THE OWNER OR THEIR REPRESENTATIVE SHALL NOTIFY THE CITY OF MCKINNEY ENGINEERING DEPARTMENT AT 972-547-7420. CONSTRUCTION DRAWINGS STAMPED BY THE CITY OF MCKINNEY SHALL BE ON THE PROJECT SITE AT ALL TIMES DURING CONSTRUCTION. THE CITY OF MCKINNEY STANDARD SPECIFICATIONS FOR CONSTRUCTION SHALL TAKE PRECEDENCE OVER THESE PLANS WHENEVER IN CONFLICT THEREWITH.

DISCLAIMER: ALL NECESSARY APPROVALS AND PERMITS SHALL BE ACQUIRED PRIOR TO CONSTRUCTION.

ISSUES

NO.	DATE	DESCRIPTION


DRAWING TITLE: **BOIS D'ARC RD. PLAN AND PROFILE, STA. 0+00 TO**

DATE: JULY 13, 2017

SCALE: 1"=80'

JOB NUMBER: 15-13

DRAWING NUMBER: **C-9.0**

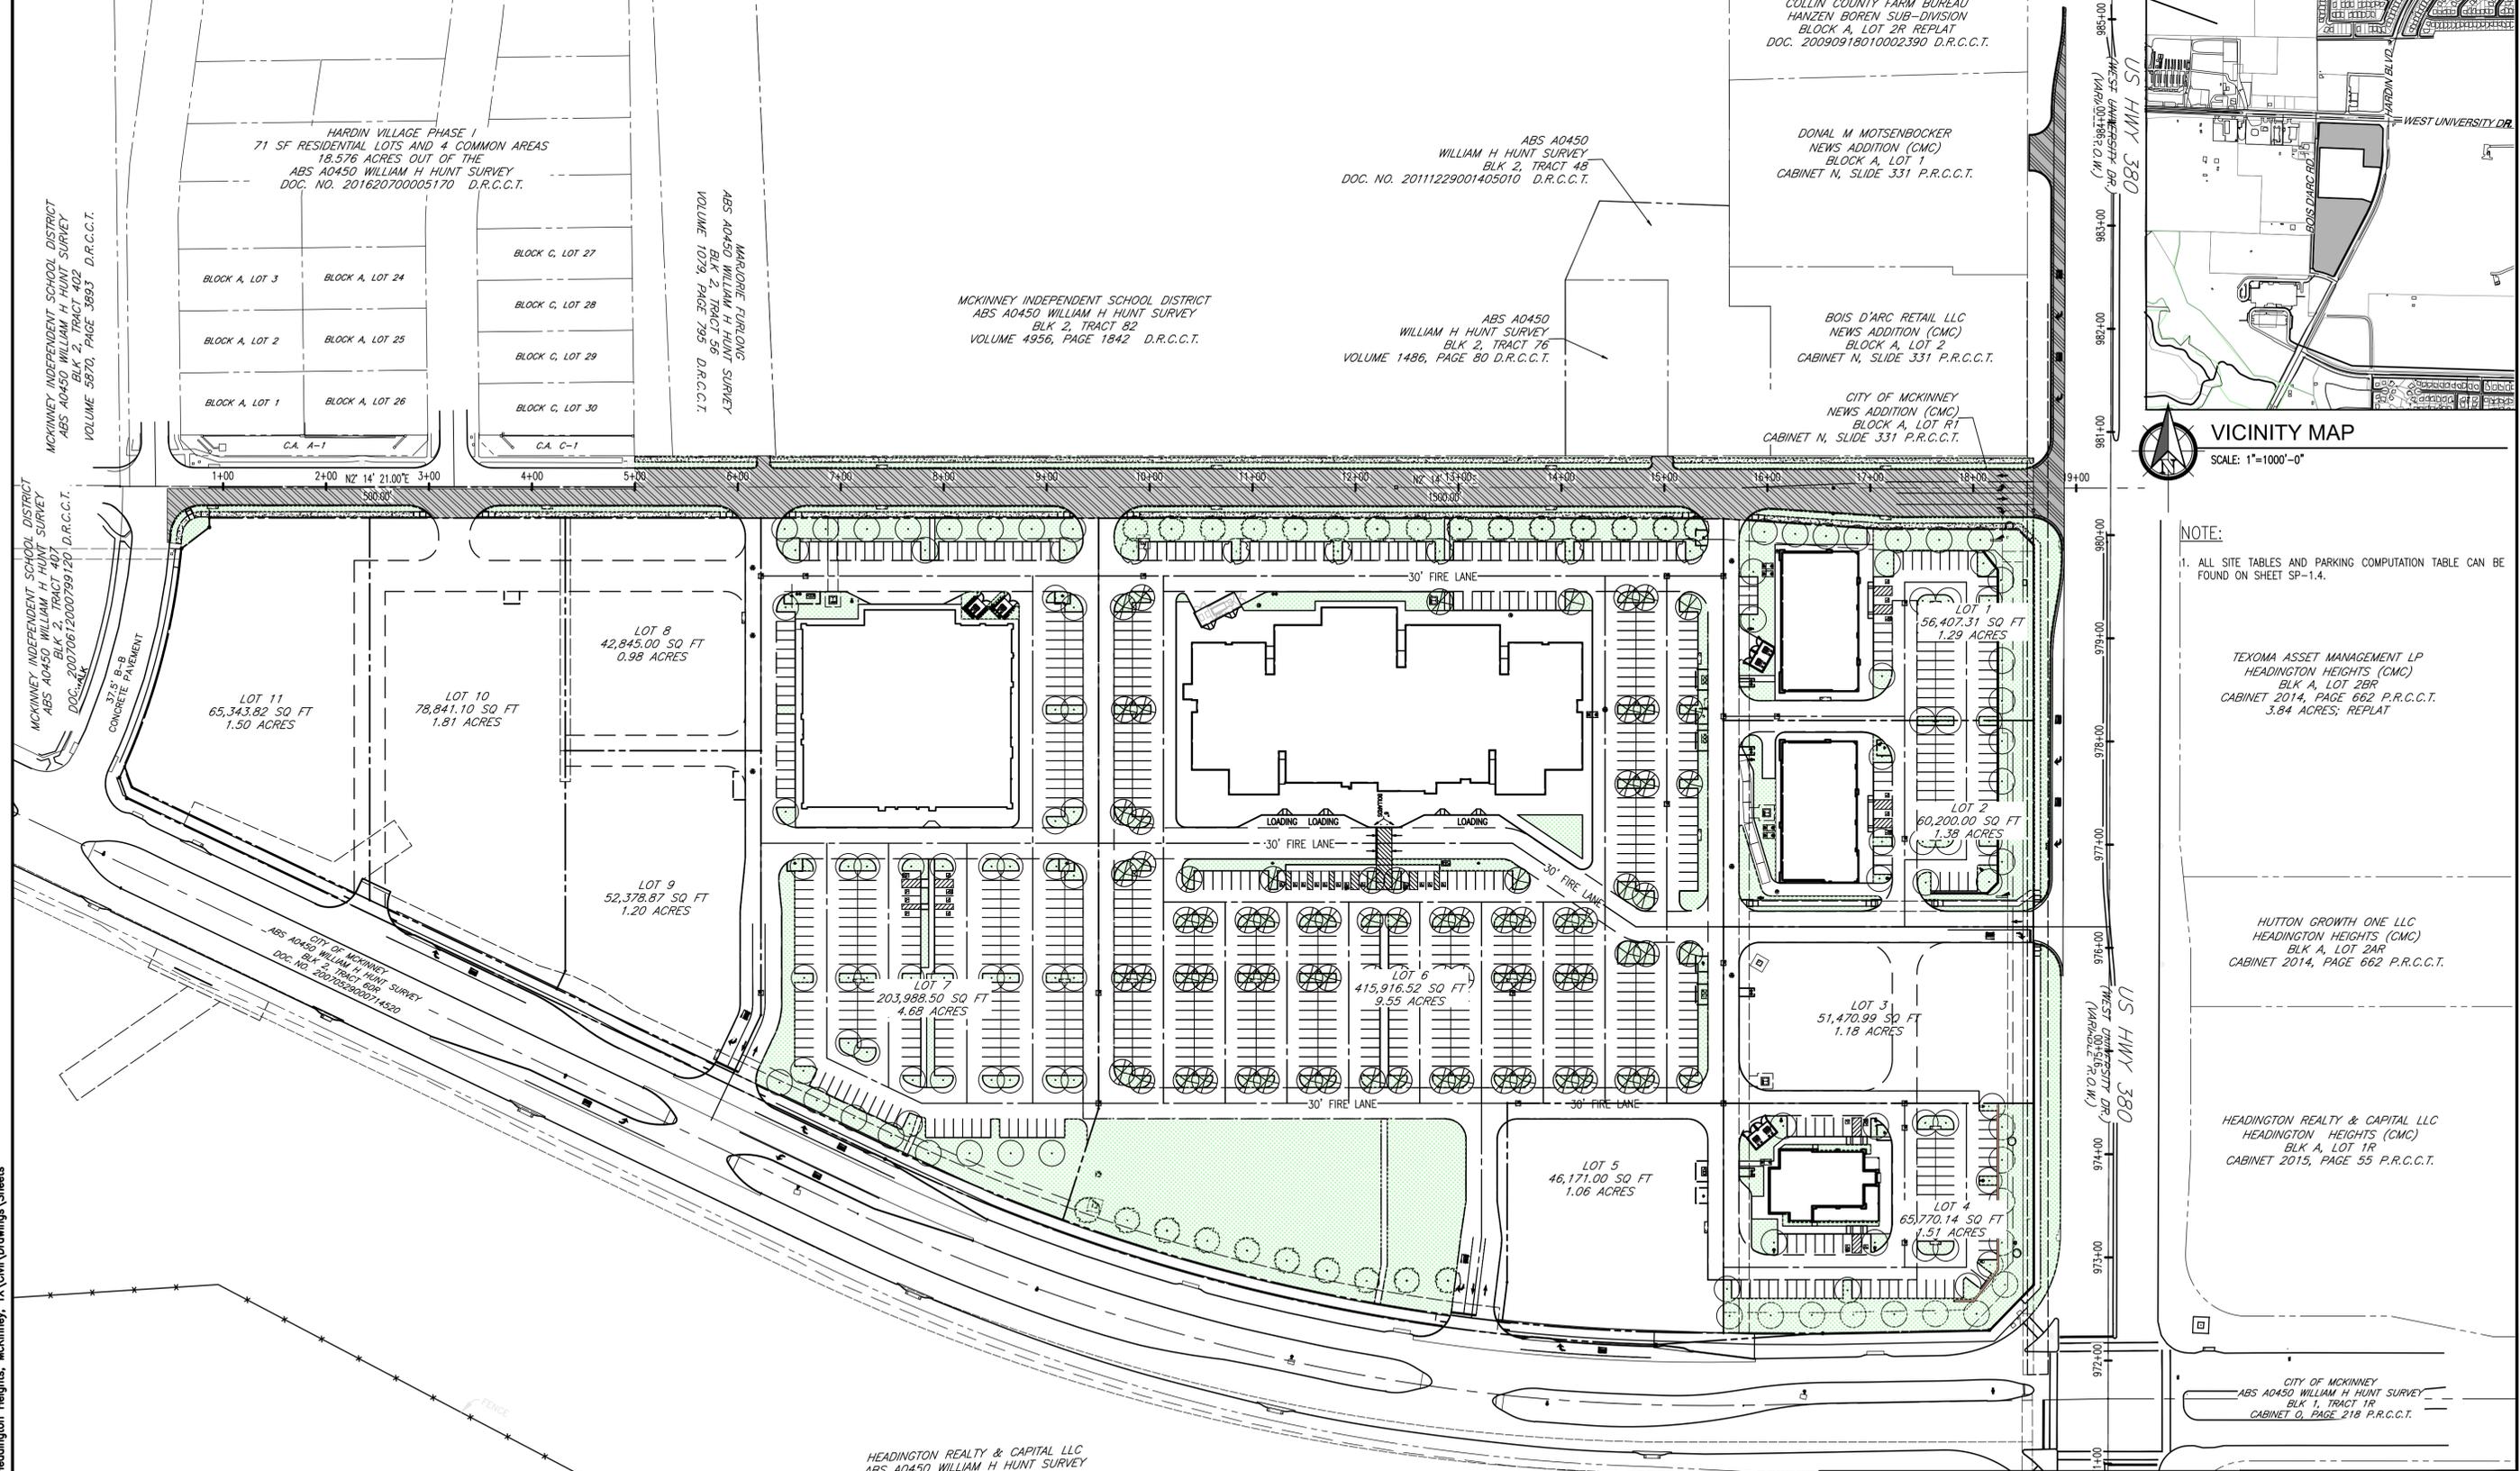

THE SEITZ GROUP
 DEVELOPMENT & SURVEY OF RETAIL PROPERTIES
 1110 COWAN RD.
 CELINA, TX 75009

**380 COMMONS
 @ HEADINGTON HEIGHTS**
 SWC WEST UNIVERSITY DRIVE AND HARDIN BLVD.
 CITY OF MCKINNEY
 COLLIN COUNTY, TEXAS

Cabré & Associates
 Development & Engineering Consultants
 25201 Lone Prairie, Suite 102-222
 Flower Mound, Texas 75022
 www.CabreAndAssociates.com

THIS DOCUMENT REPRESENTS THE DESIGN EFFORT OF CABRÉ & ASSOCIATES, INC. CABRÉ & ASSOCIATES, INC. AND ITS ASSOCIATES RETAIN TITLE AND OWNERSHIP OF THIS DOCUMENT. NO PART OF THIS DOCUMENT IS TO BE REPRODUCED OR TRANSMITTED IN ANY FORM OR BY ANY MEANS, ELECTRONIC OR MECHANICAL, INCLUDING PHOTOCOPYING, RECORDING, OR BY ANY INFORMATION STORAGE AND RETRIEVAL SYSTEM, WITHOUT THE WRITTEN PERMISSION OF CABRÉ & ASSOCIATES, INC.

