



Moviehouse and Eatery
Site Plan and Facade Plan
14-319SP

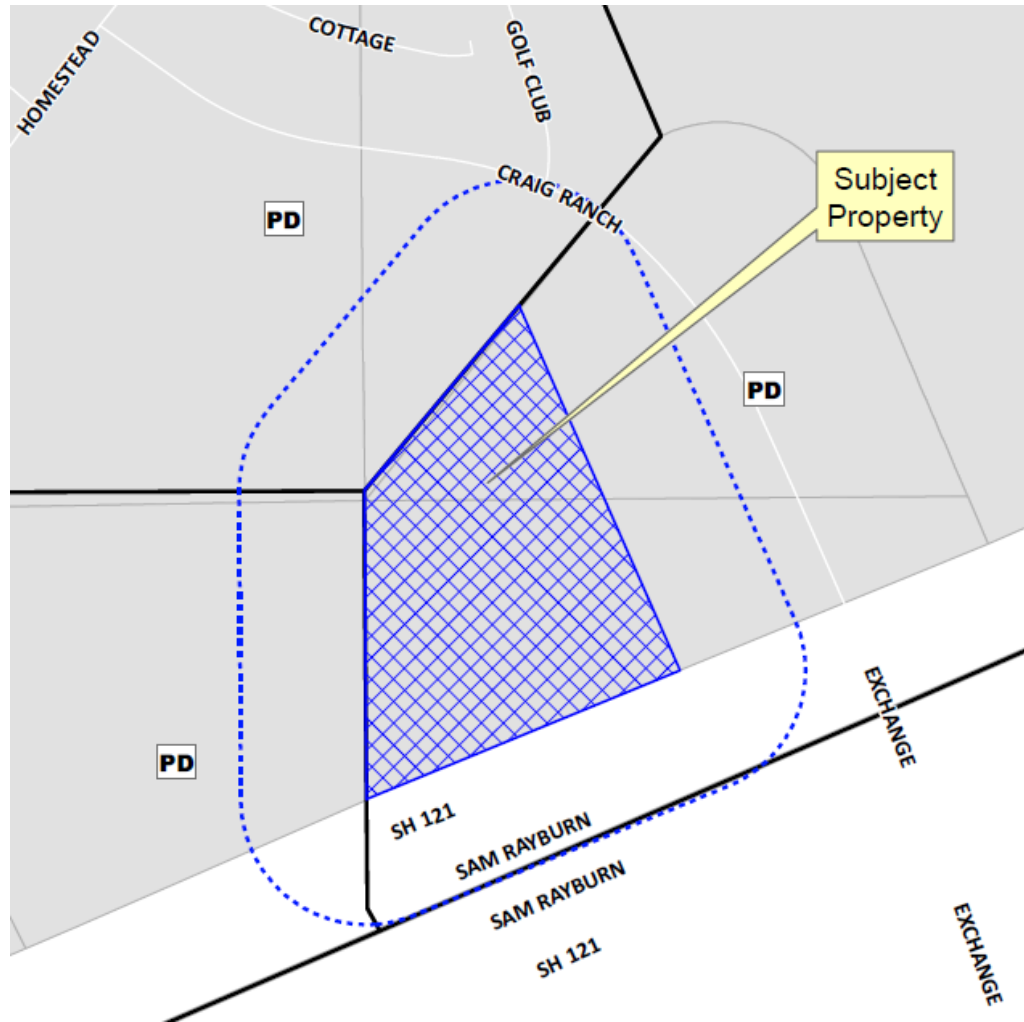


Location Map






Aerial Exhibit

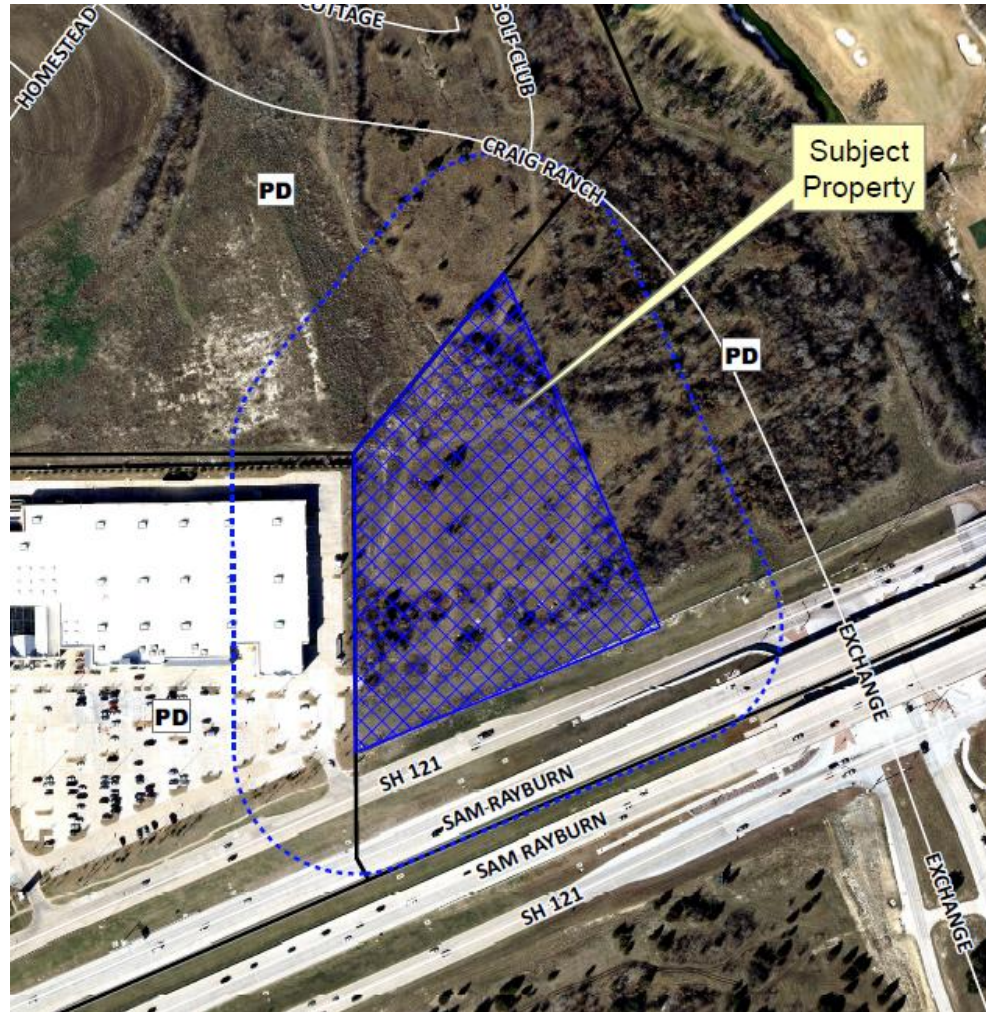

Site Line Exhibit

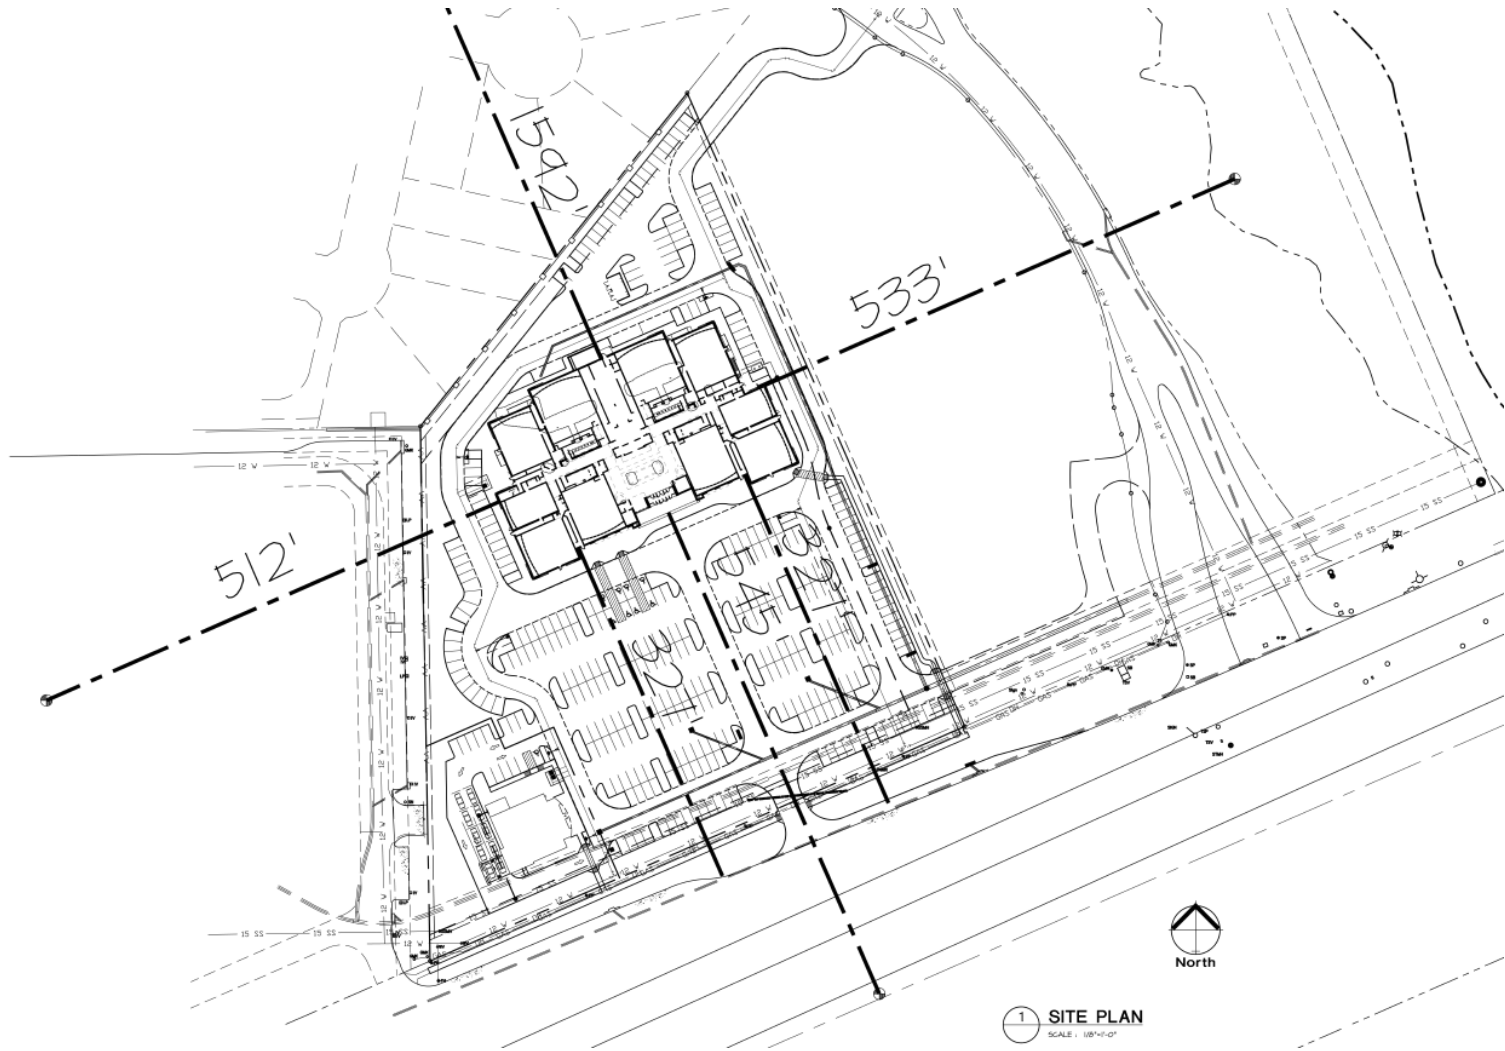

Site Line Exhibit

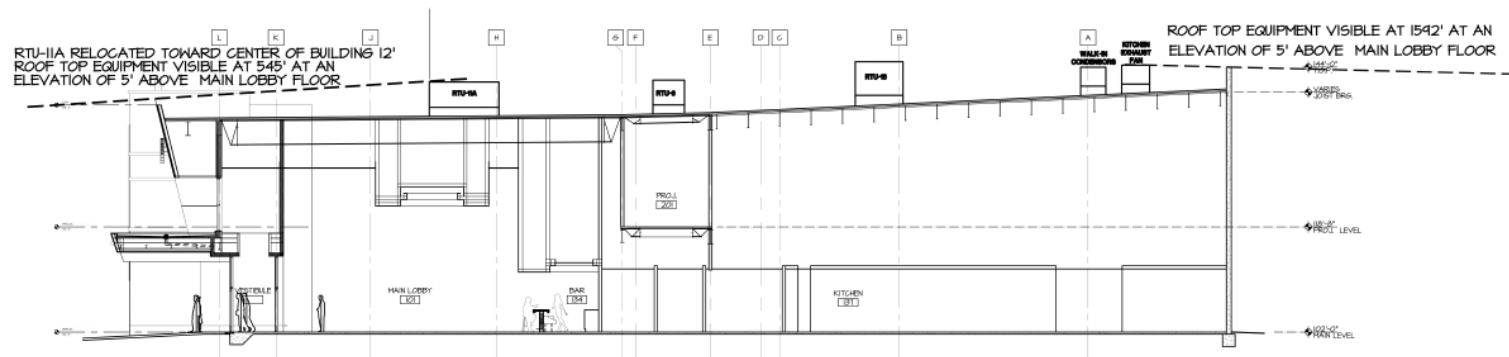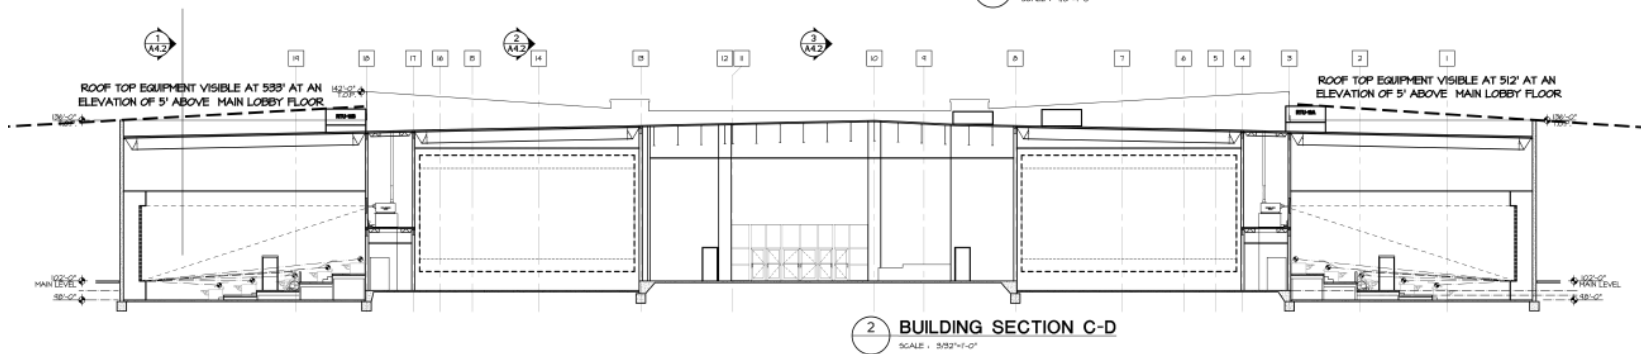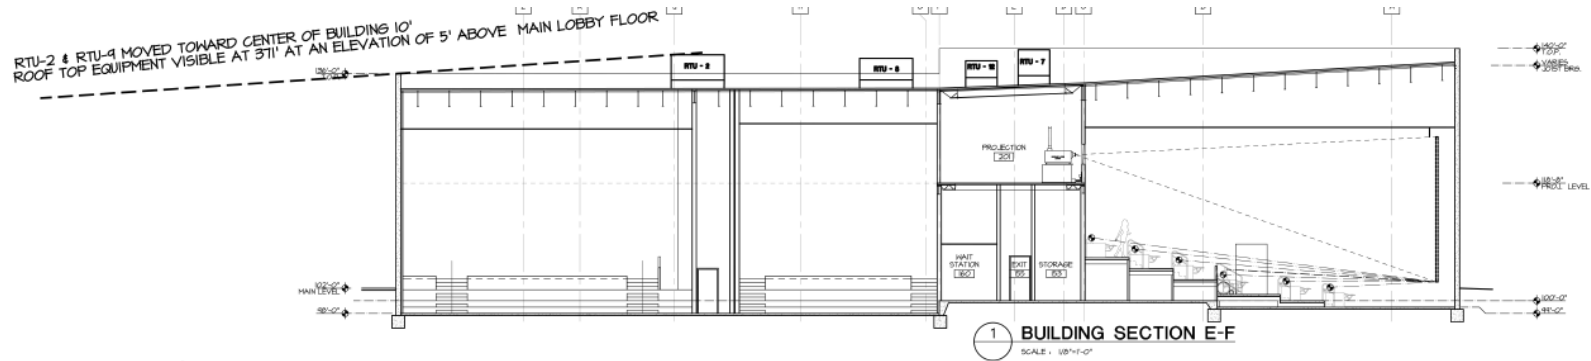

Proposed Elevations



NORTH ELEVATION MATERIAL PERCENTAGES

TEXTURED STUCCO FINISH (PAINTED)	64%
STONE VENEER	35%
MOZ METAL PANEL	1%

D NORTH ELEVATION (REAR)
A3.1 SCALE: 1/8" = 1'-0"



WEST ELEVATION MATERIAL PERCENTAGES

TEXTURED STUCCO FINISH (PAINTED)	54%
STONE VENEER	40%
MOZ METAL PANEL	1%

B WEST ELEVATION (SIDE)
A3.1 SCALE: 1/8" = 1'-0"



EAST ELEVATION MATERIAL PERCENTAGES

TEXTURED STUCCO FINISH (PAINTED)	54%
STONE VENEER	40%
MOZ METAL PANEL	1%

C EAST ELEVATION (SIDE)
A3.1 SCALE: 1/8" = 1'-0"



SOUTH ELEVATION MATERIAL PERCENTAGES

TEXTURED STUCCO FINISH (PAINTED)	40%
EPS	13%
MOZ METAL PANEL	1%
STONE VENEER	38%

A SOUTH ELEVATION (FRONT)
A3.1 SCALE: 1/8" = 1'-0"