

****FOR INFORMATIONAL PURPOSES ONLY****

M²/A



1 FRONT ELEVATION - UNIT A
SCALE : 1/8" = 1'-0"

SCHEMATIC EXTERIOR ELEVATIONS

AERO COUNTRY EAST TOWNHOUSE

TITLE

PROJECT

MMA CODE


12019

DATE

23 MAY 2013

SK04

****FOR INFORMATIONAL PURPOSES ONLY****

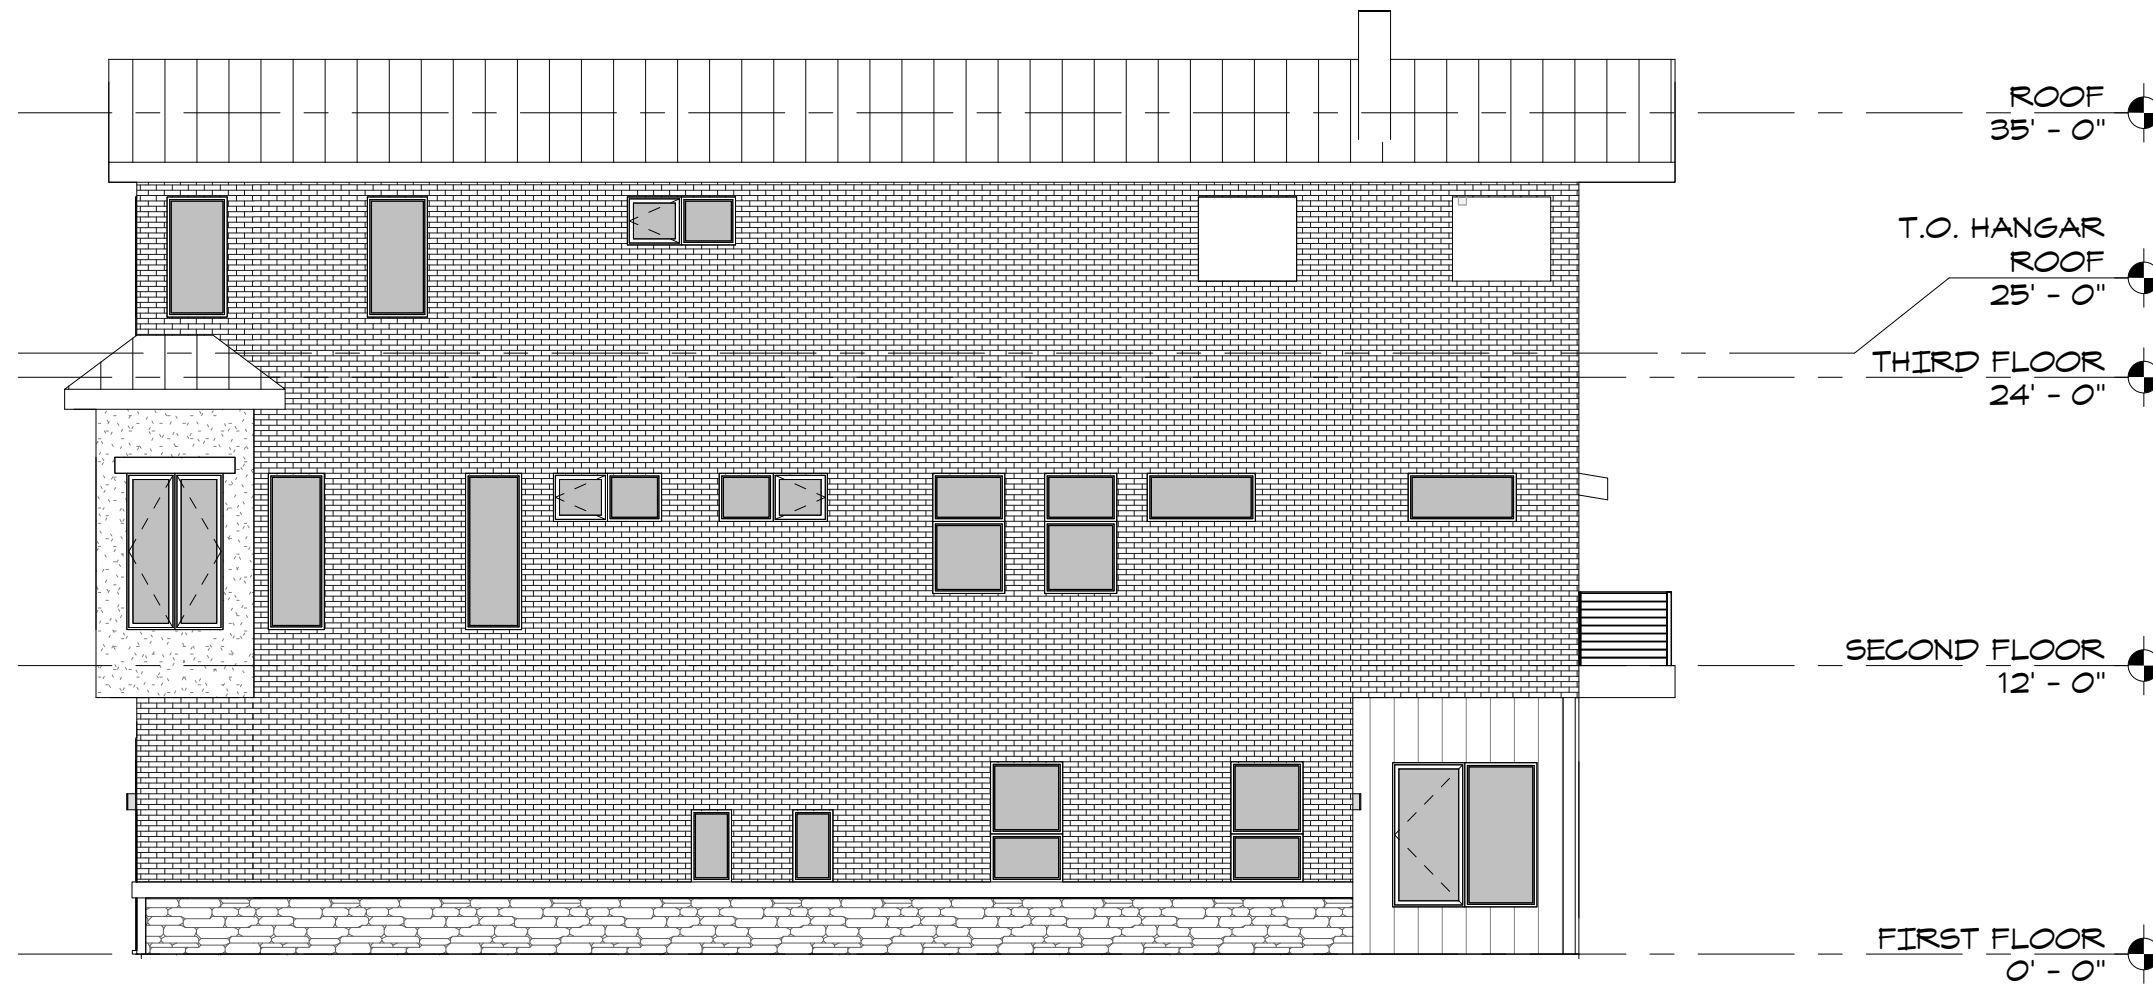

1 SIDE YARD ELEVATION - UNIT A
SCALE : 1/8" = 1'-0"


M²/A

TITLE	SCHEMATIC EXTERIOR ELEVATIONS	
PROJECT	AERO COUNTRY EAST TOWNHOUSE	
MMA CODE	12019	DATE 23 MAY 2013

TITLE
PROJECT
MMA CODE

SK05

****FOR INFORMATIONAL PURPOSES ONLY****

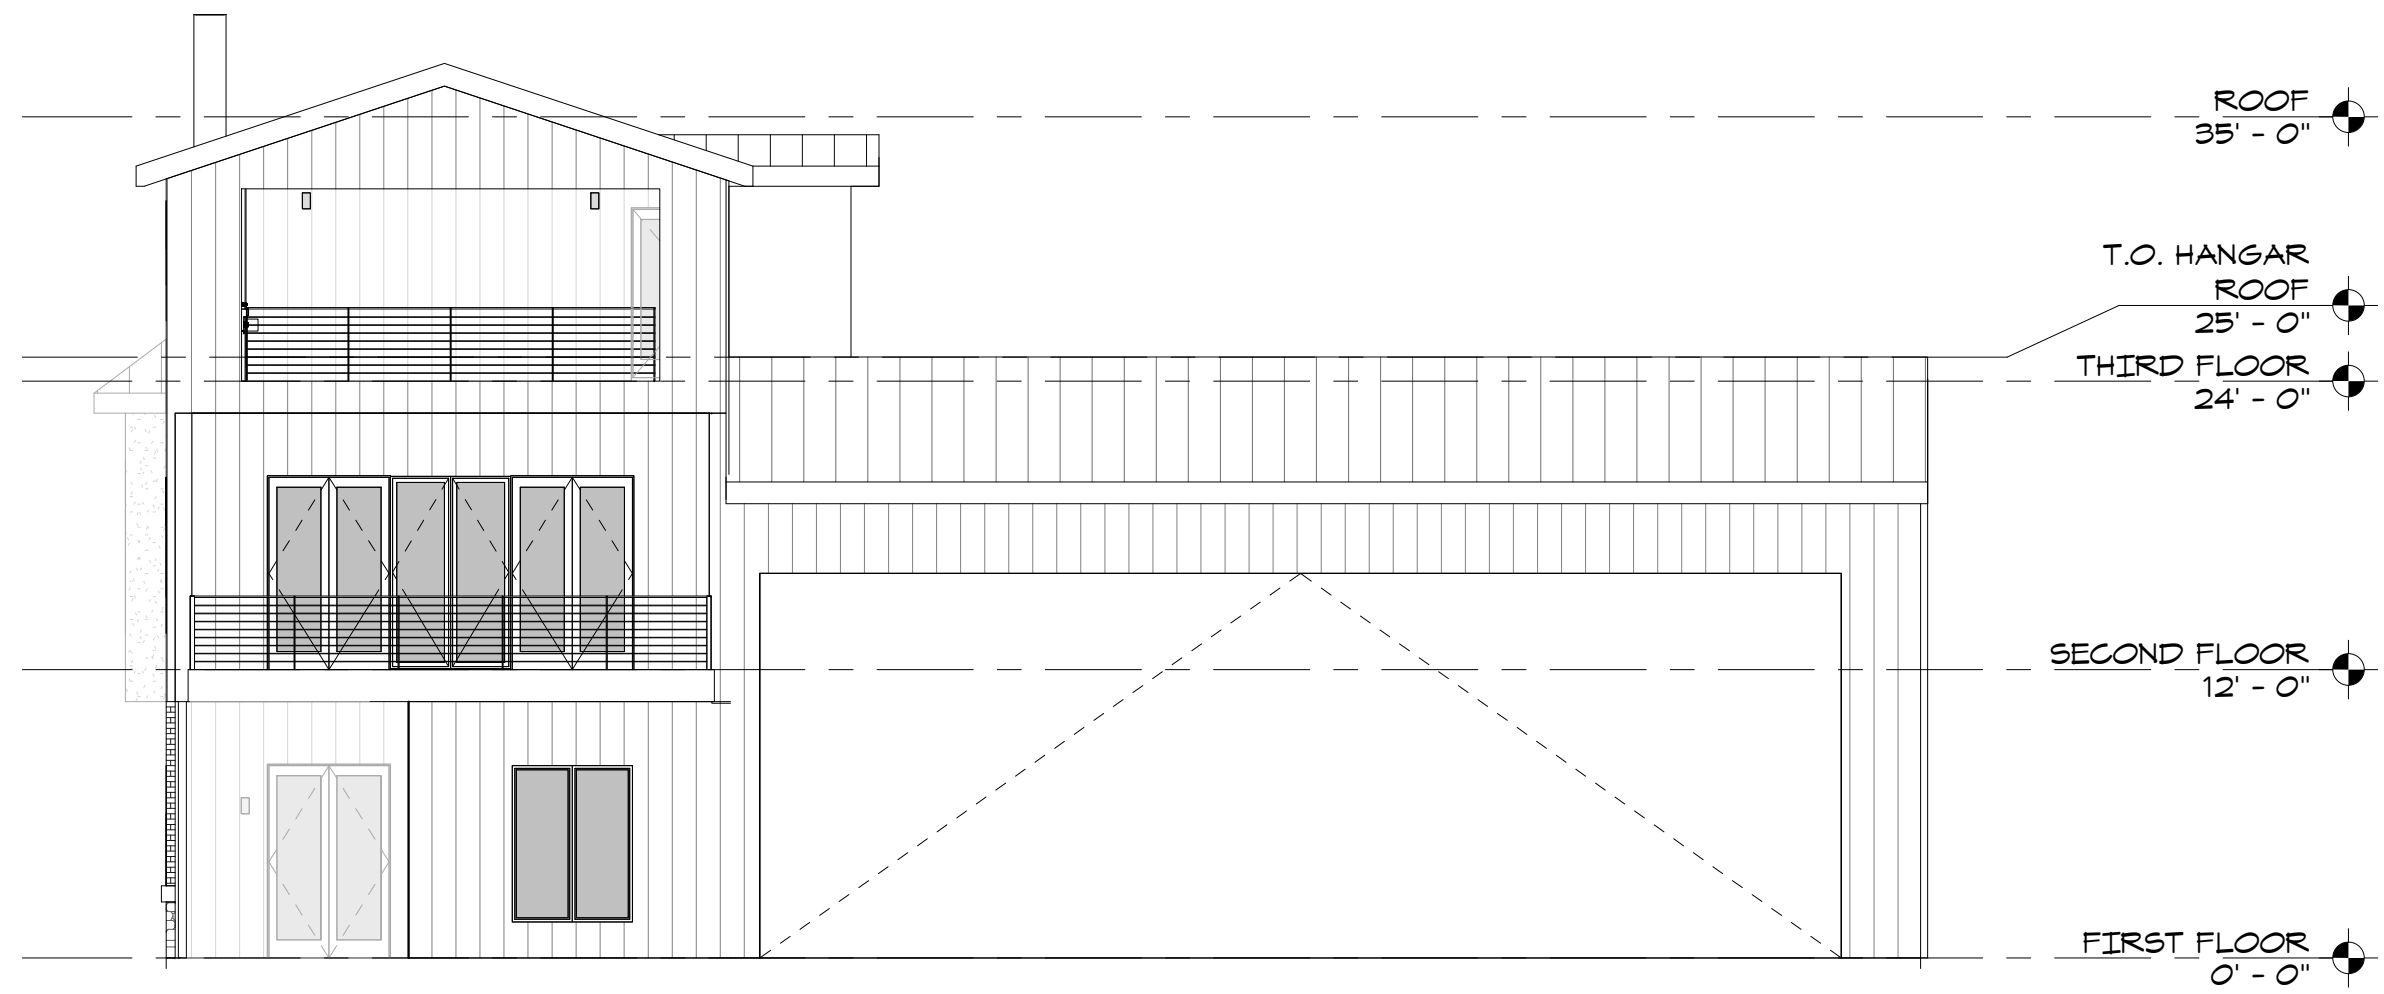

1 BACK ELEVATION - UNIT A
SCALE : 1/8" = 1'-0"

TITLE	SCHEMATIC EXTERIOR ELEVATIONS	
PROJECT	AERO COUNTRY EAST TOWNHOUSE	
MMA CODE	12019	DATE 23 MAY 2013

SK06

5/23/2013 3:20:38 PM C:\Users\MMA\Documents\2019_AeroCountryReplat_A13_MMA1.rvt