



Chestnut Commons Parking Garage



17-172SP

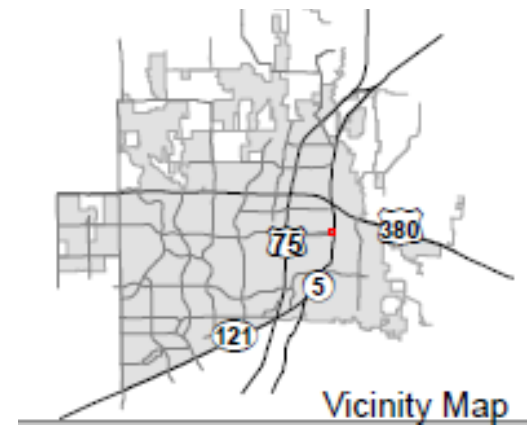


Location Map

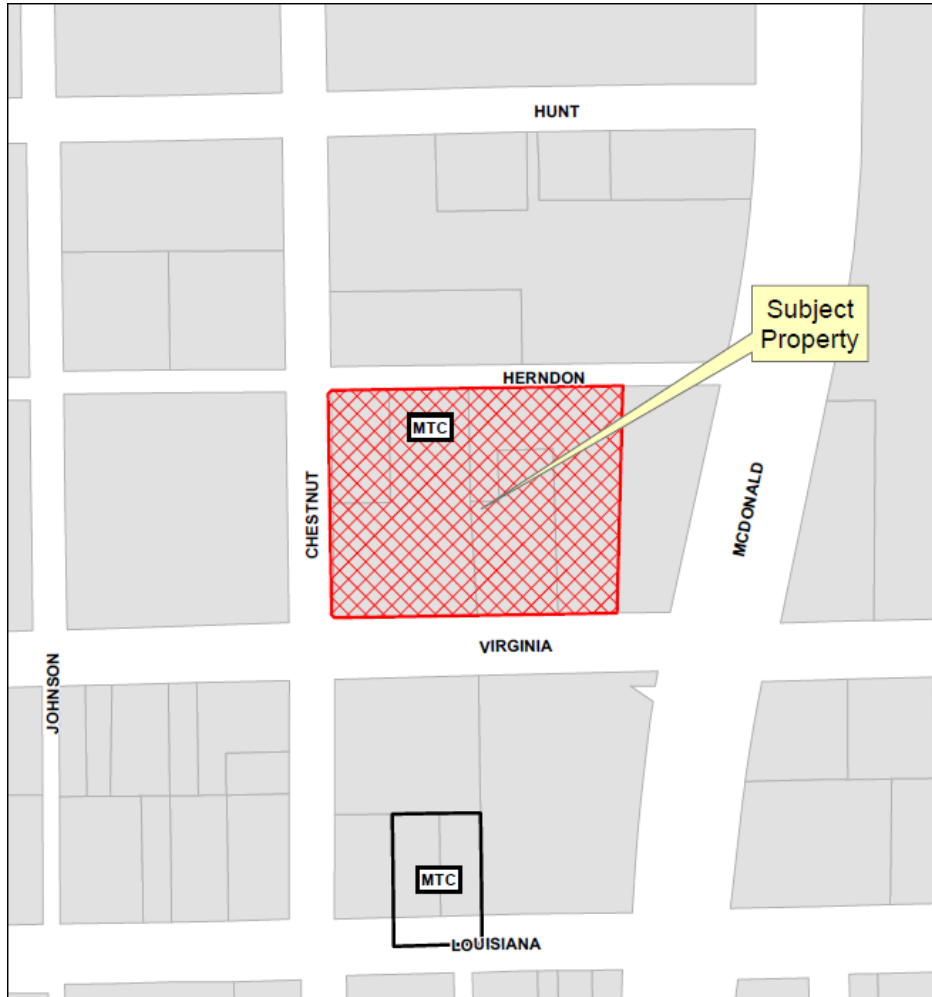


Aerial Exhibit

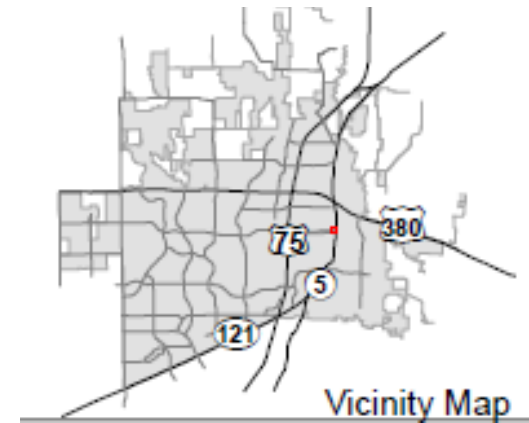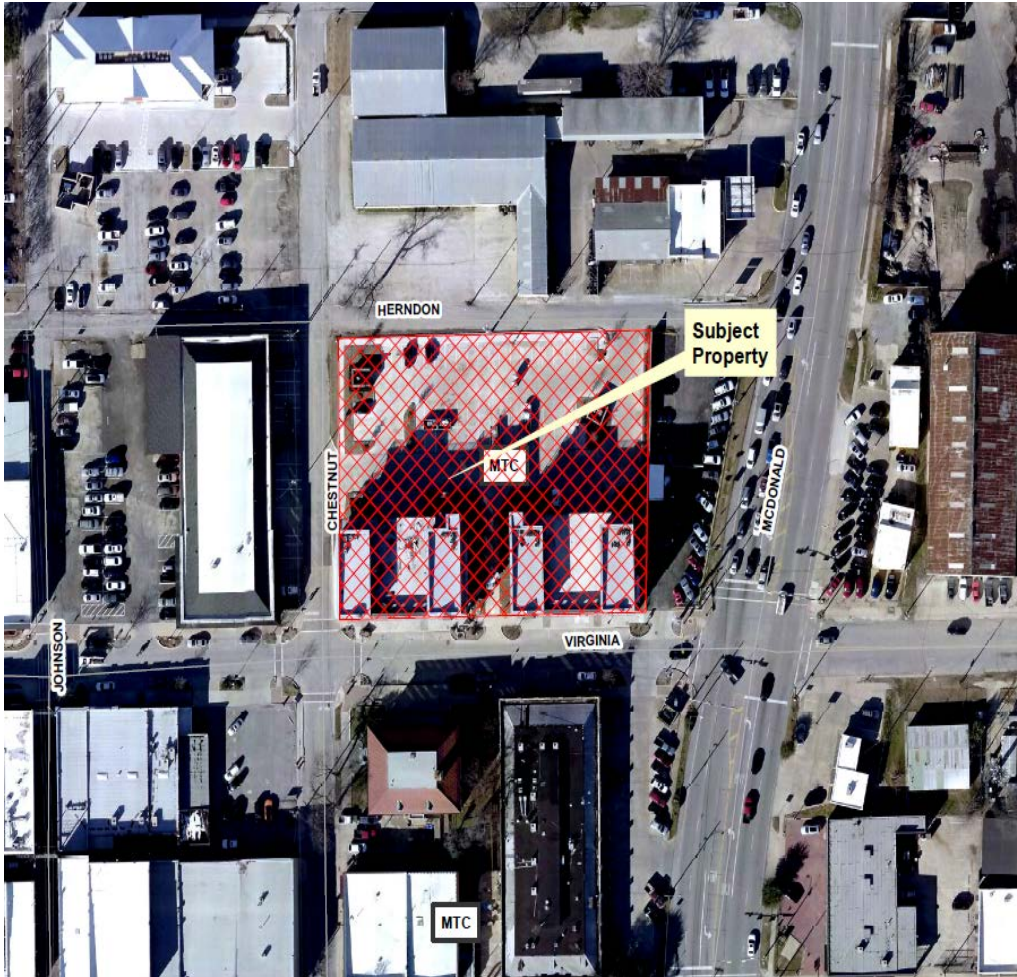


Proposed Site Plan

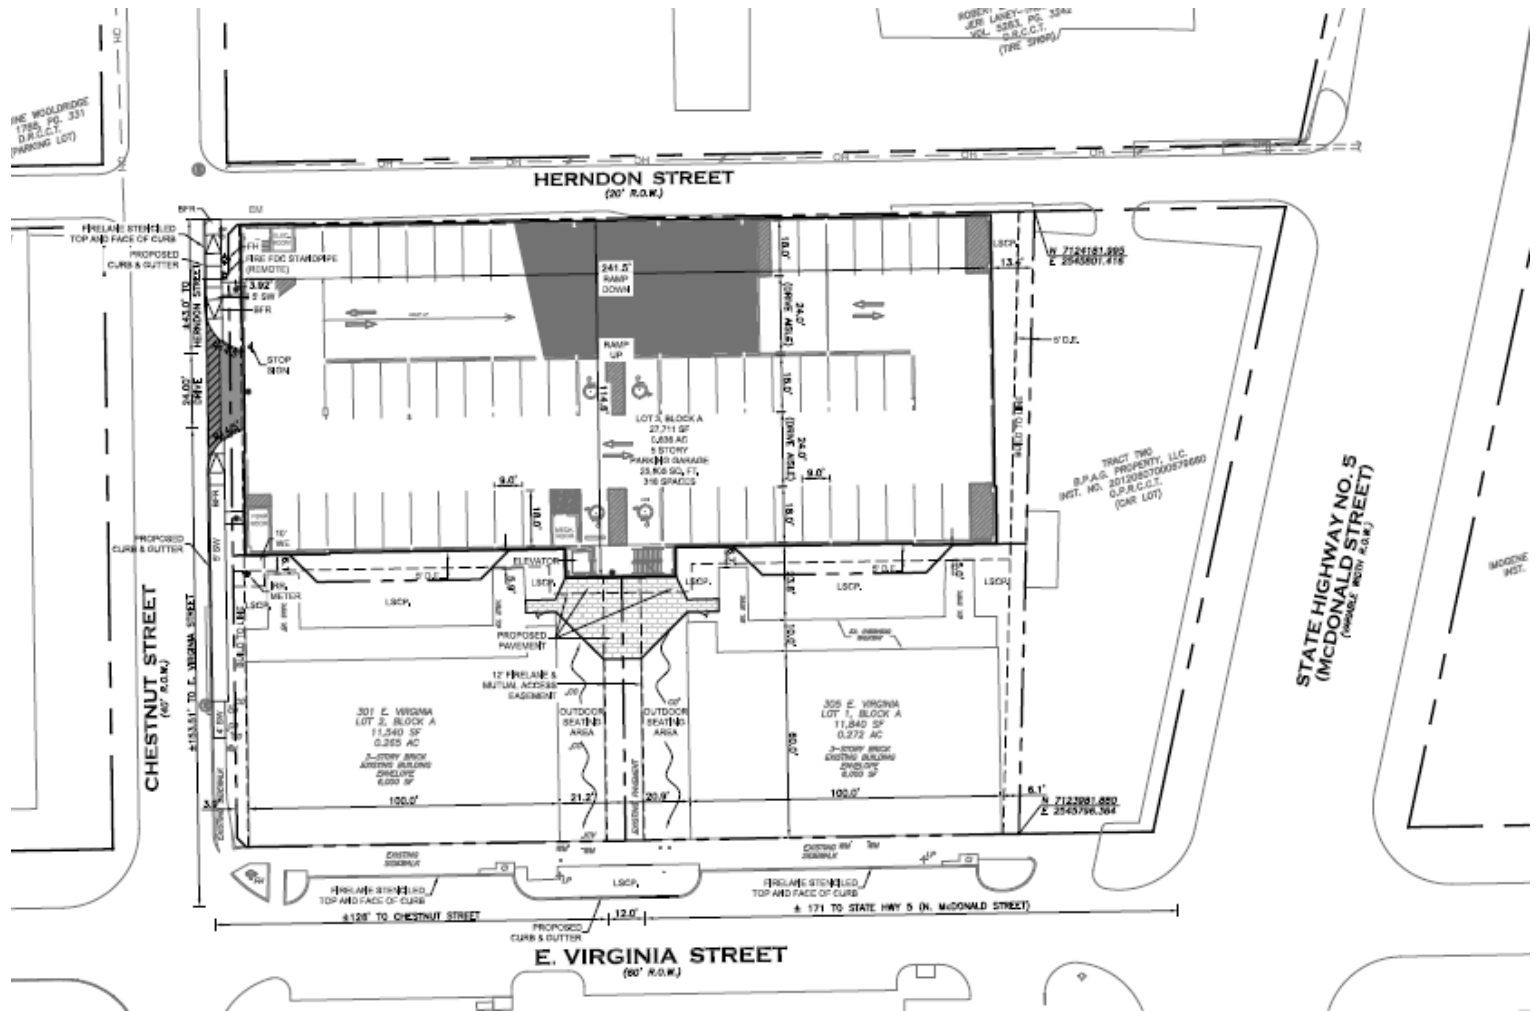


Proposed Architectural Elevations

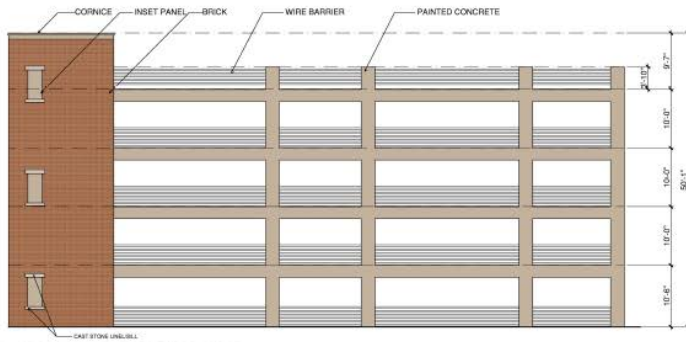


3 EAST GARAGE ELEVATION
SCALE: 1/8" = 1'-0"

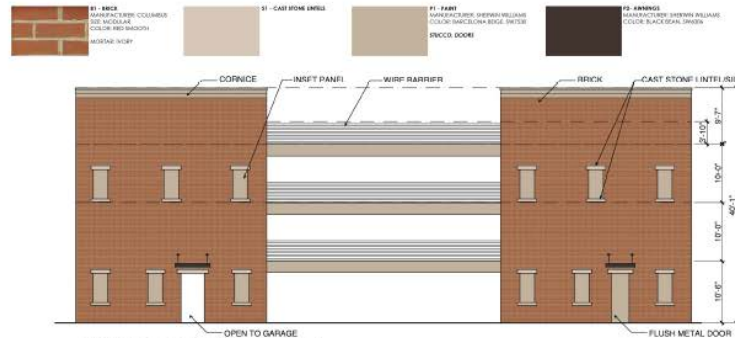

4 WEST GARAGE ELEVATION
SCALE: 1/8" = 1'-0"

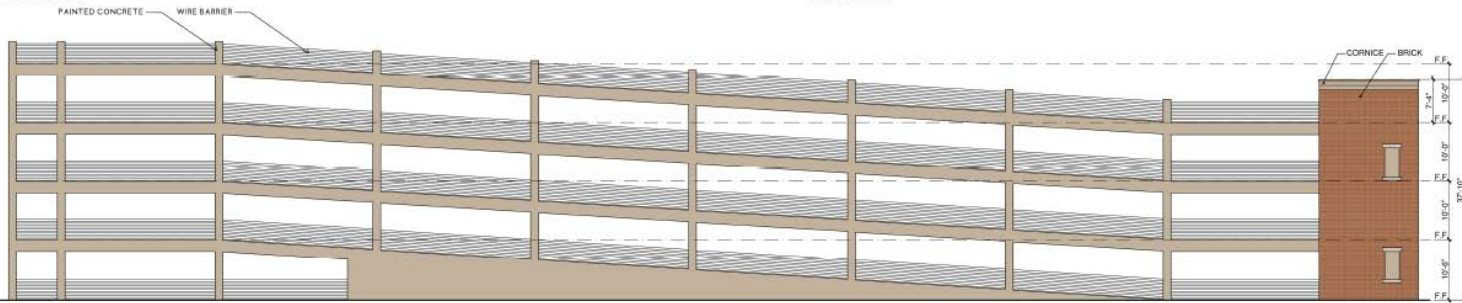

2 NORTH GARAGE ELEVATION
SCALE: 1/8" = 1'-0"

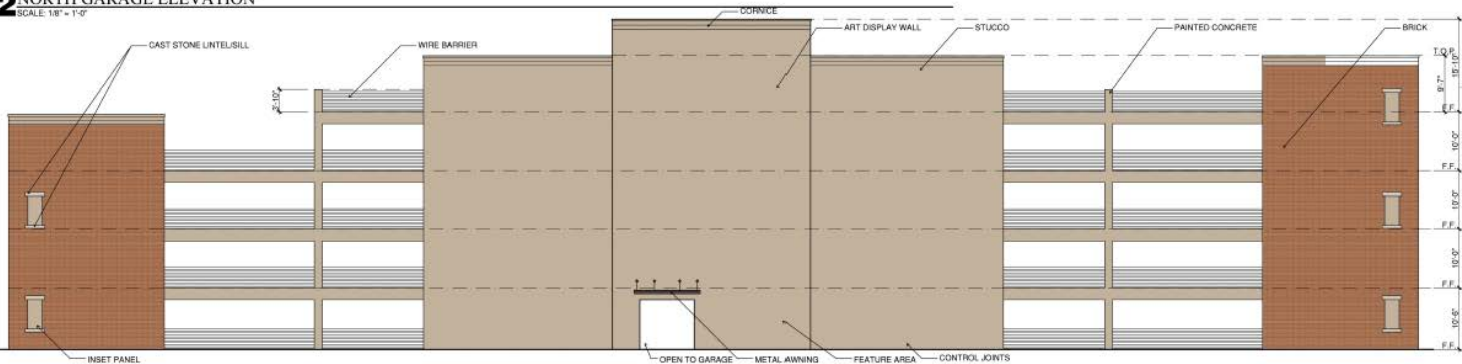

1 SOUTH GARAGE ELEVATION

