



04 West Elevation
SCALE: 1/4" = 1'-0"

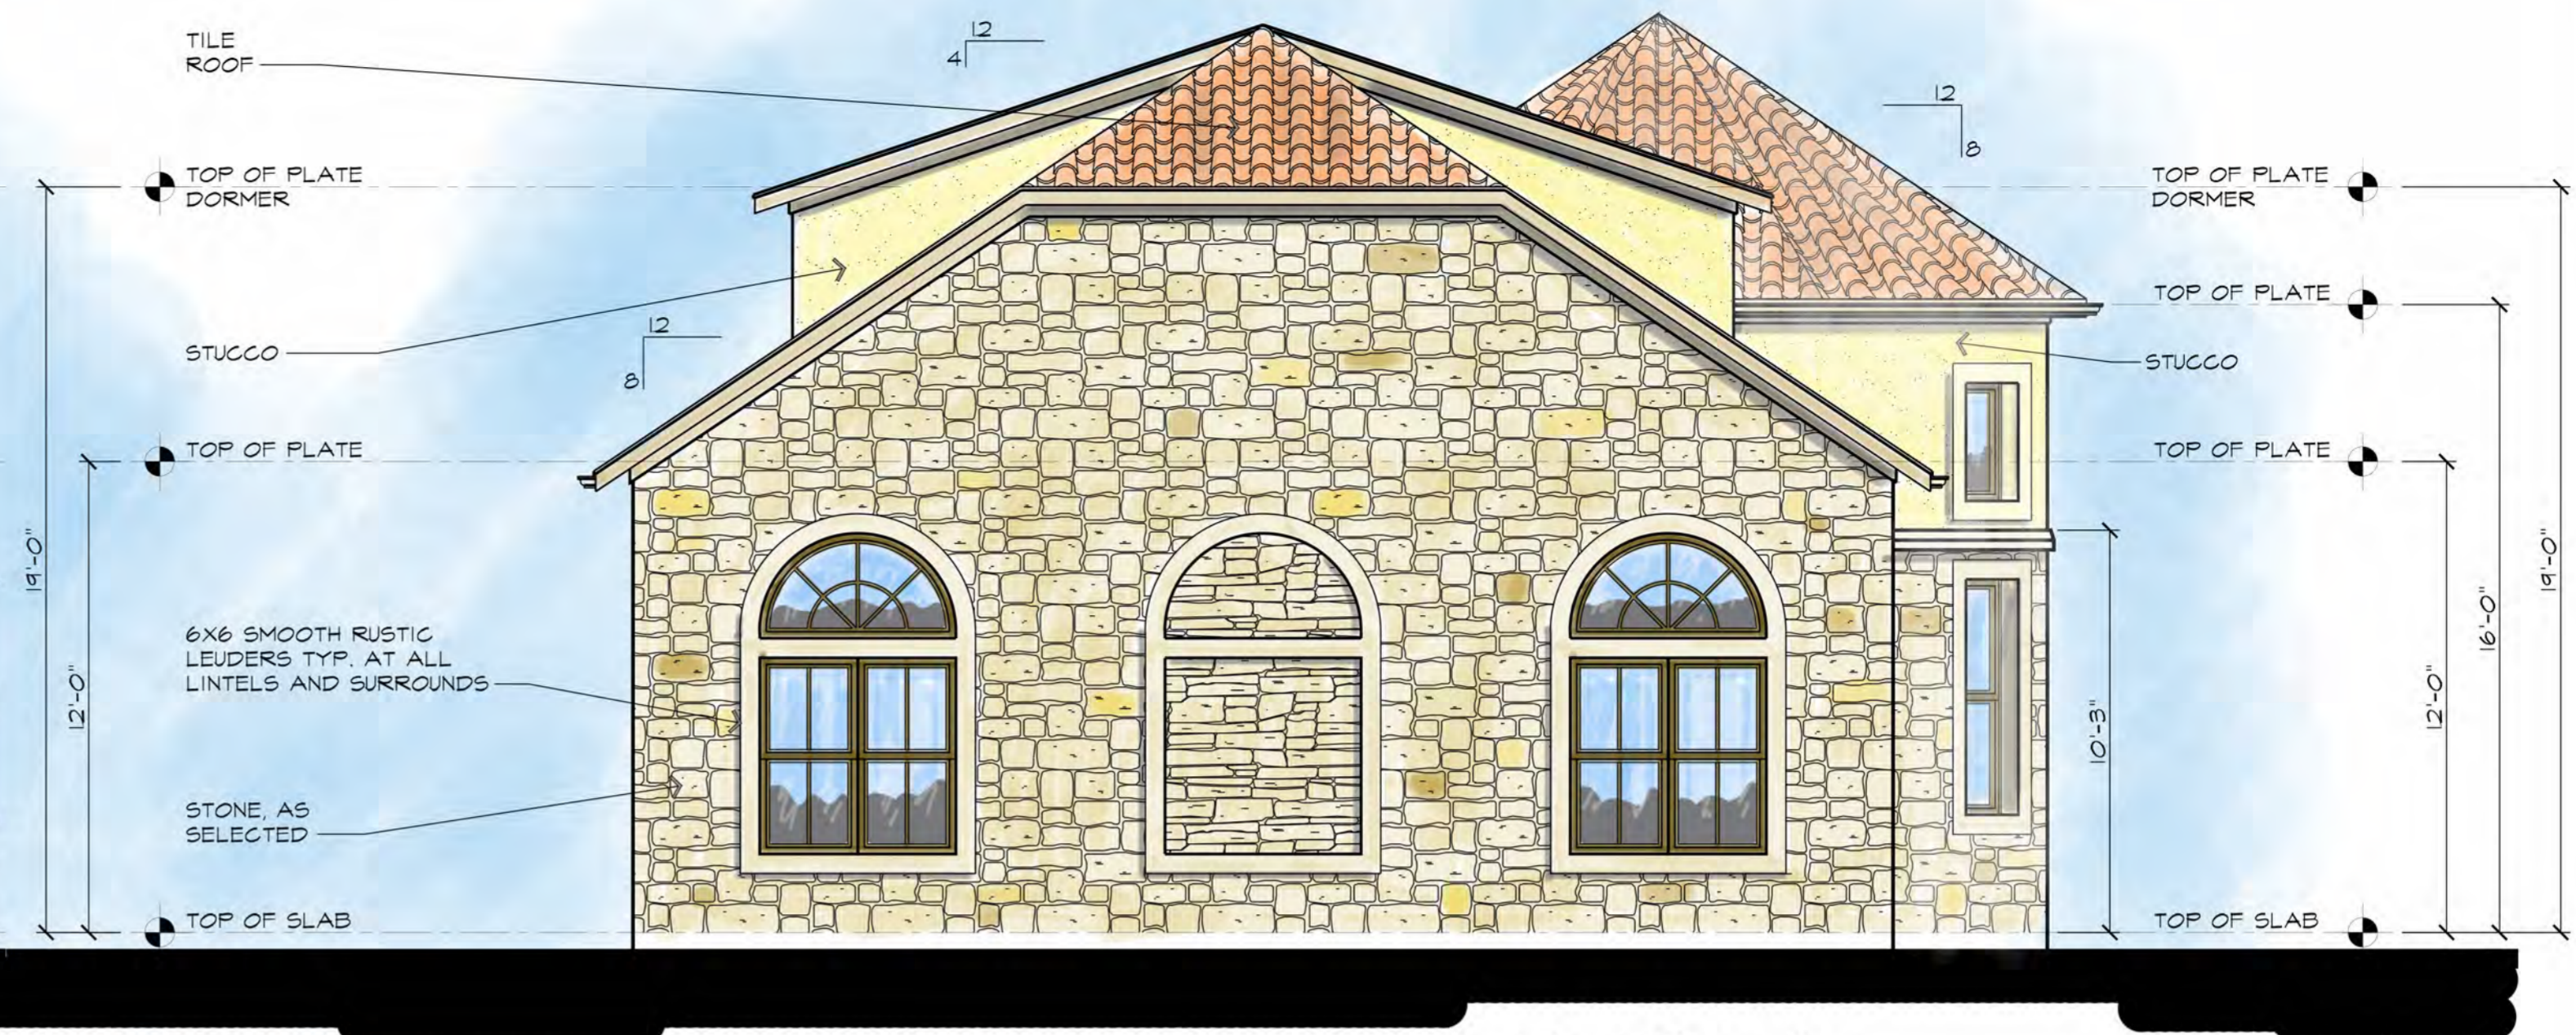

03 East Elevation
SCALE: 1/4" = 1'-0"

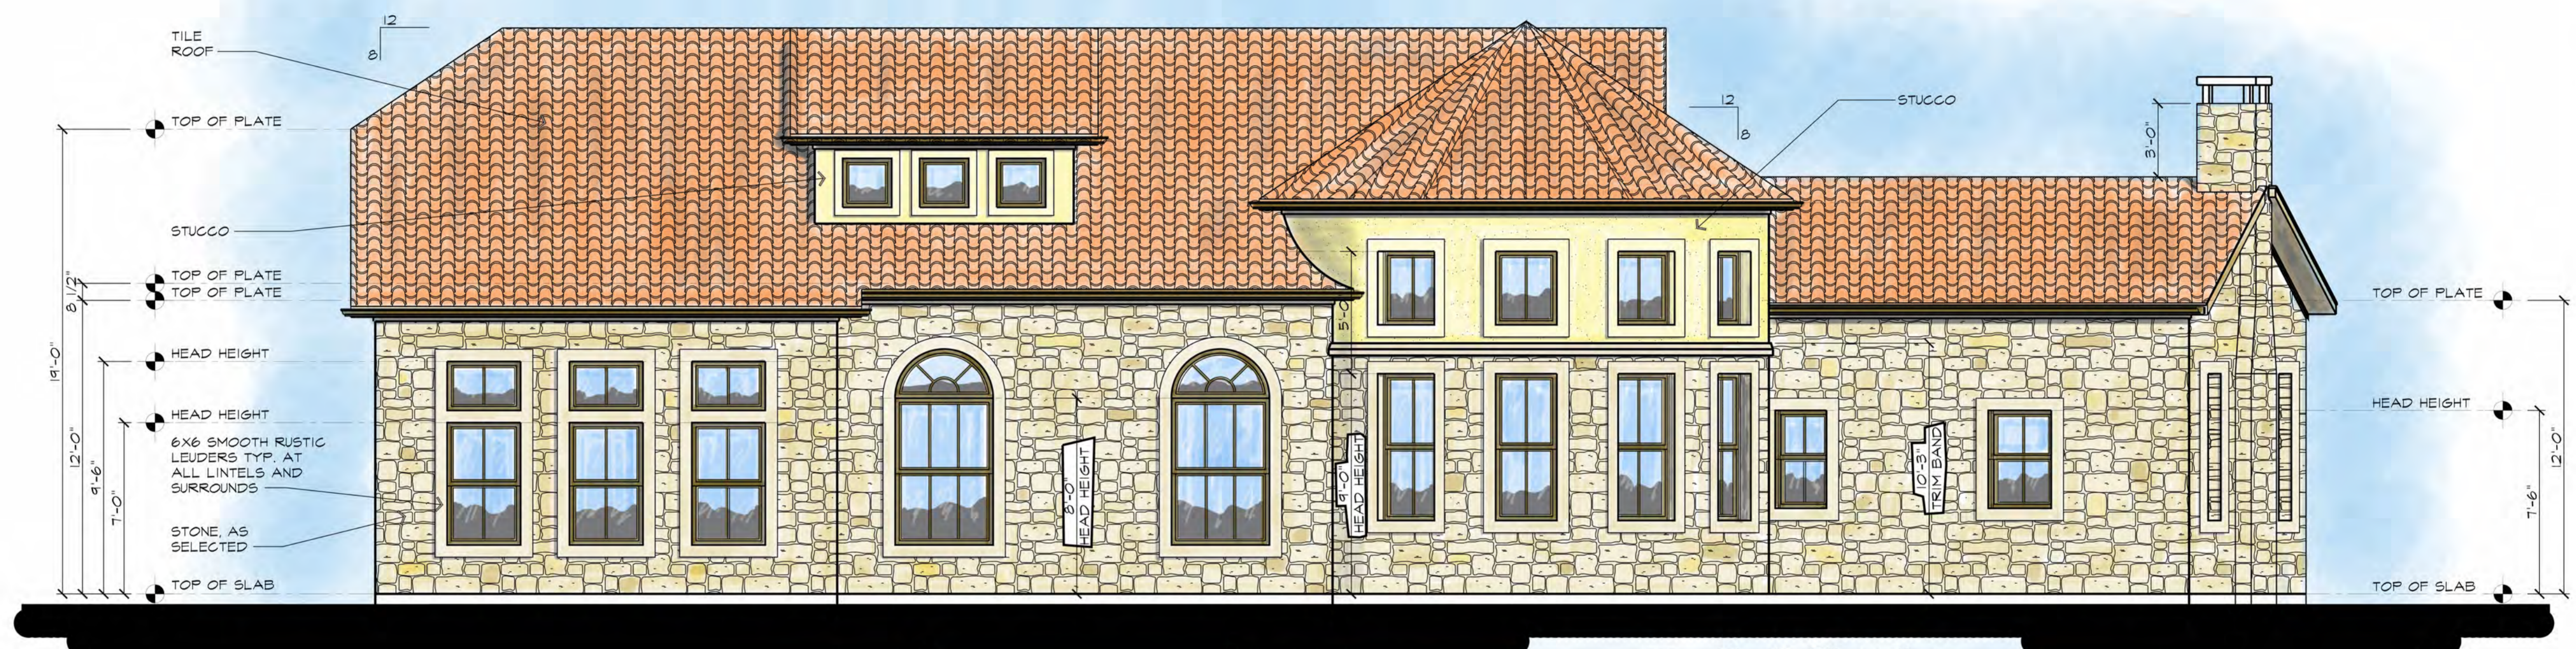

02 North Elevation
SCALE: 1/4" = 1'-0"



01 South Elevation
SCALE: 1/4" = 1'-0"



seven d four
 kevin@7d4.net
 972-768-8283
 8446 Winged Foot Dr.
 Frisco, Texas 75034
AD
 architecture



June 11, 2012

Law Offices
 6617 Virginia Pkwy
 McKinney, Texas

| No. | Date | Revision Description |
|-----|------|----------------------|
| | | |
| | | |
| | | |
| | | |
| | | |
| | | |
| | | |
| | | |
| | | |
| | | |

ELEVATIONS

A301
 Jun. 11, 2012

RECEIVED
 By Planning Department at 12:48 pm, Mar 25, 2014