


UNIT A:
3300 SQ FT.

FOR INFORMATIONAL PURPOSES ONLY

M²/A

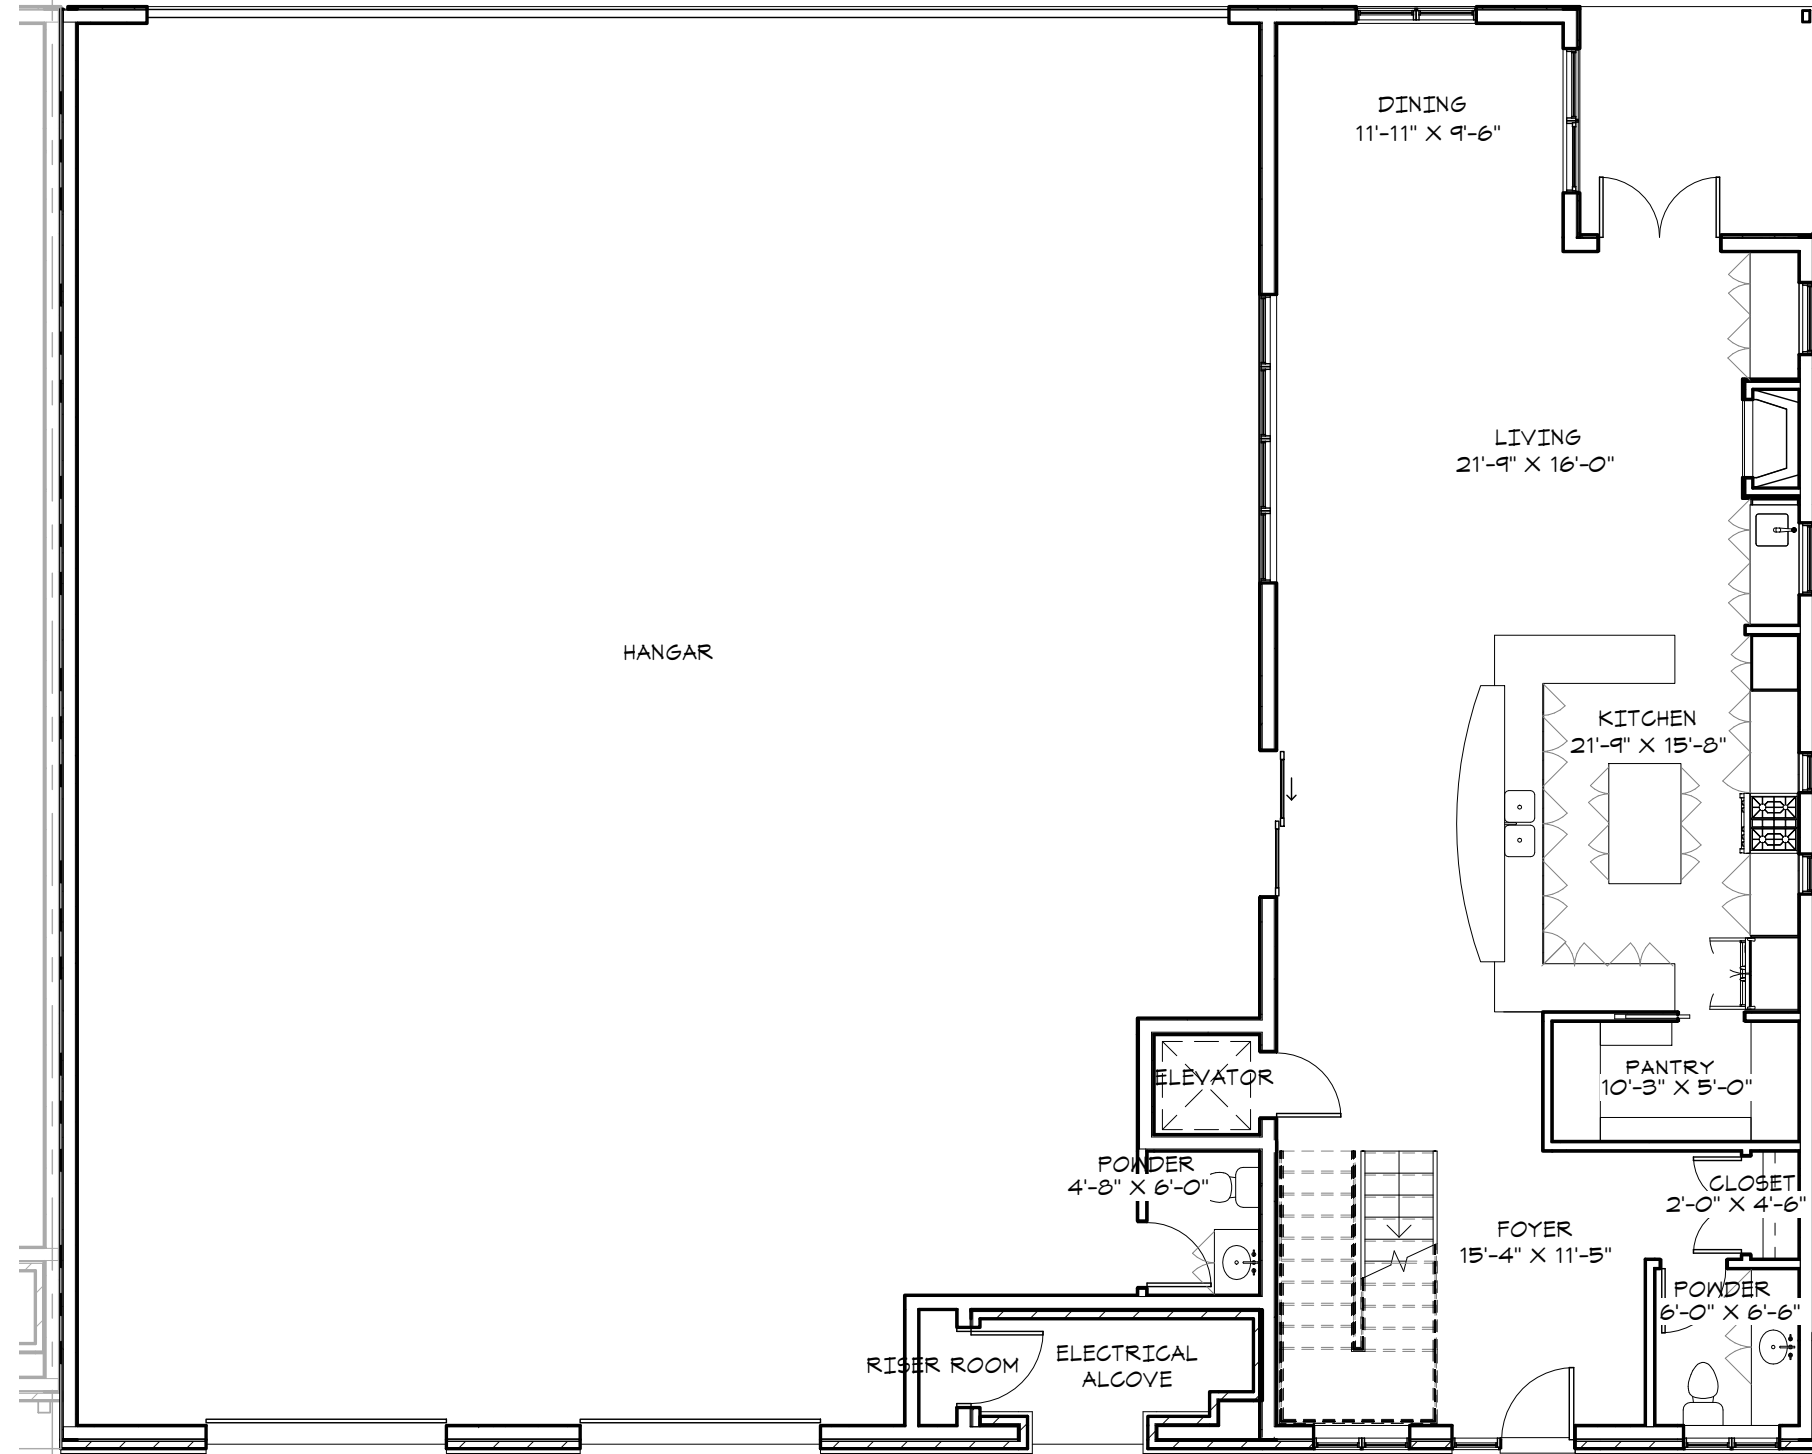

1 FIRST FLOOR PLAN - UNIT A

SCALE : 1/8" = 1'-0"

SCHEMATIC FLOOR PLANS

AERO COUNTRY EAST TOWNHOUSE

TITLE

PROJECT

MMA CODE


DATE

23 MAY 2013

SK01

5/23/2013 3:20:36 PM C:\Users\MMA\Documents\2019_AeroCountryReplat_A13_MMA1.rvt

****FOR INFORMATIONAL PURPOSES ONLY****

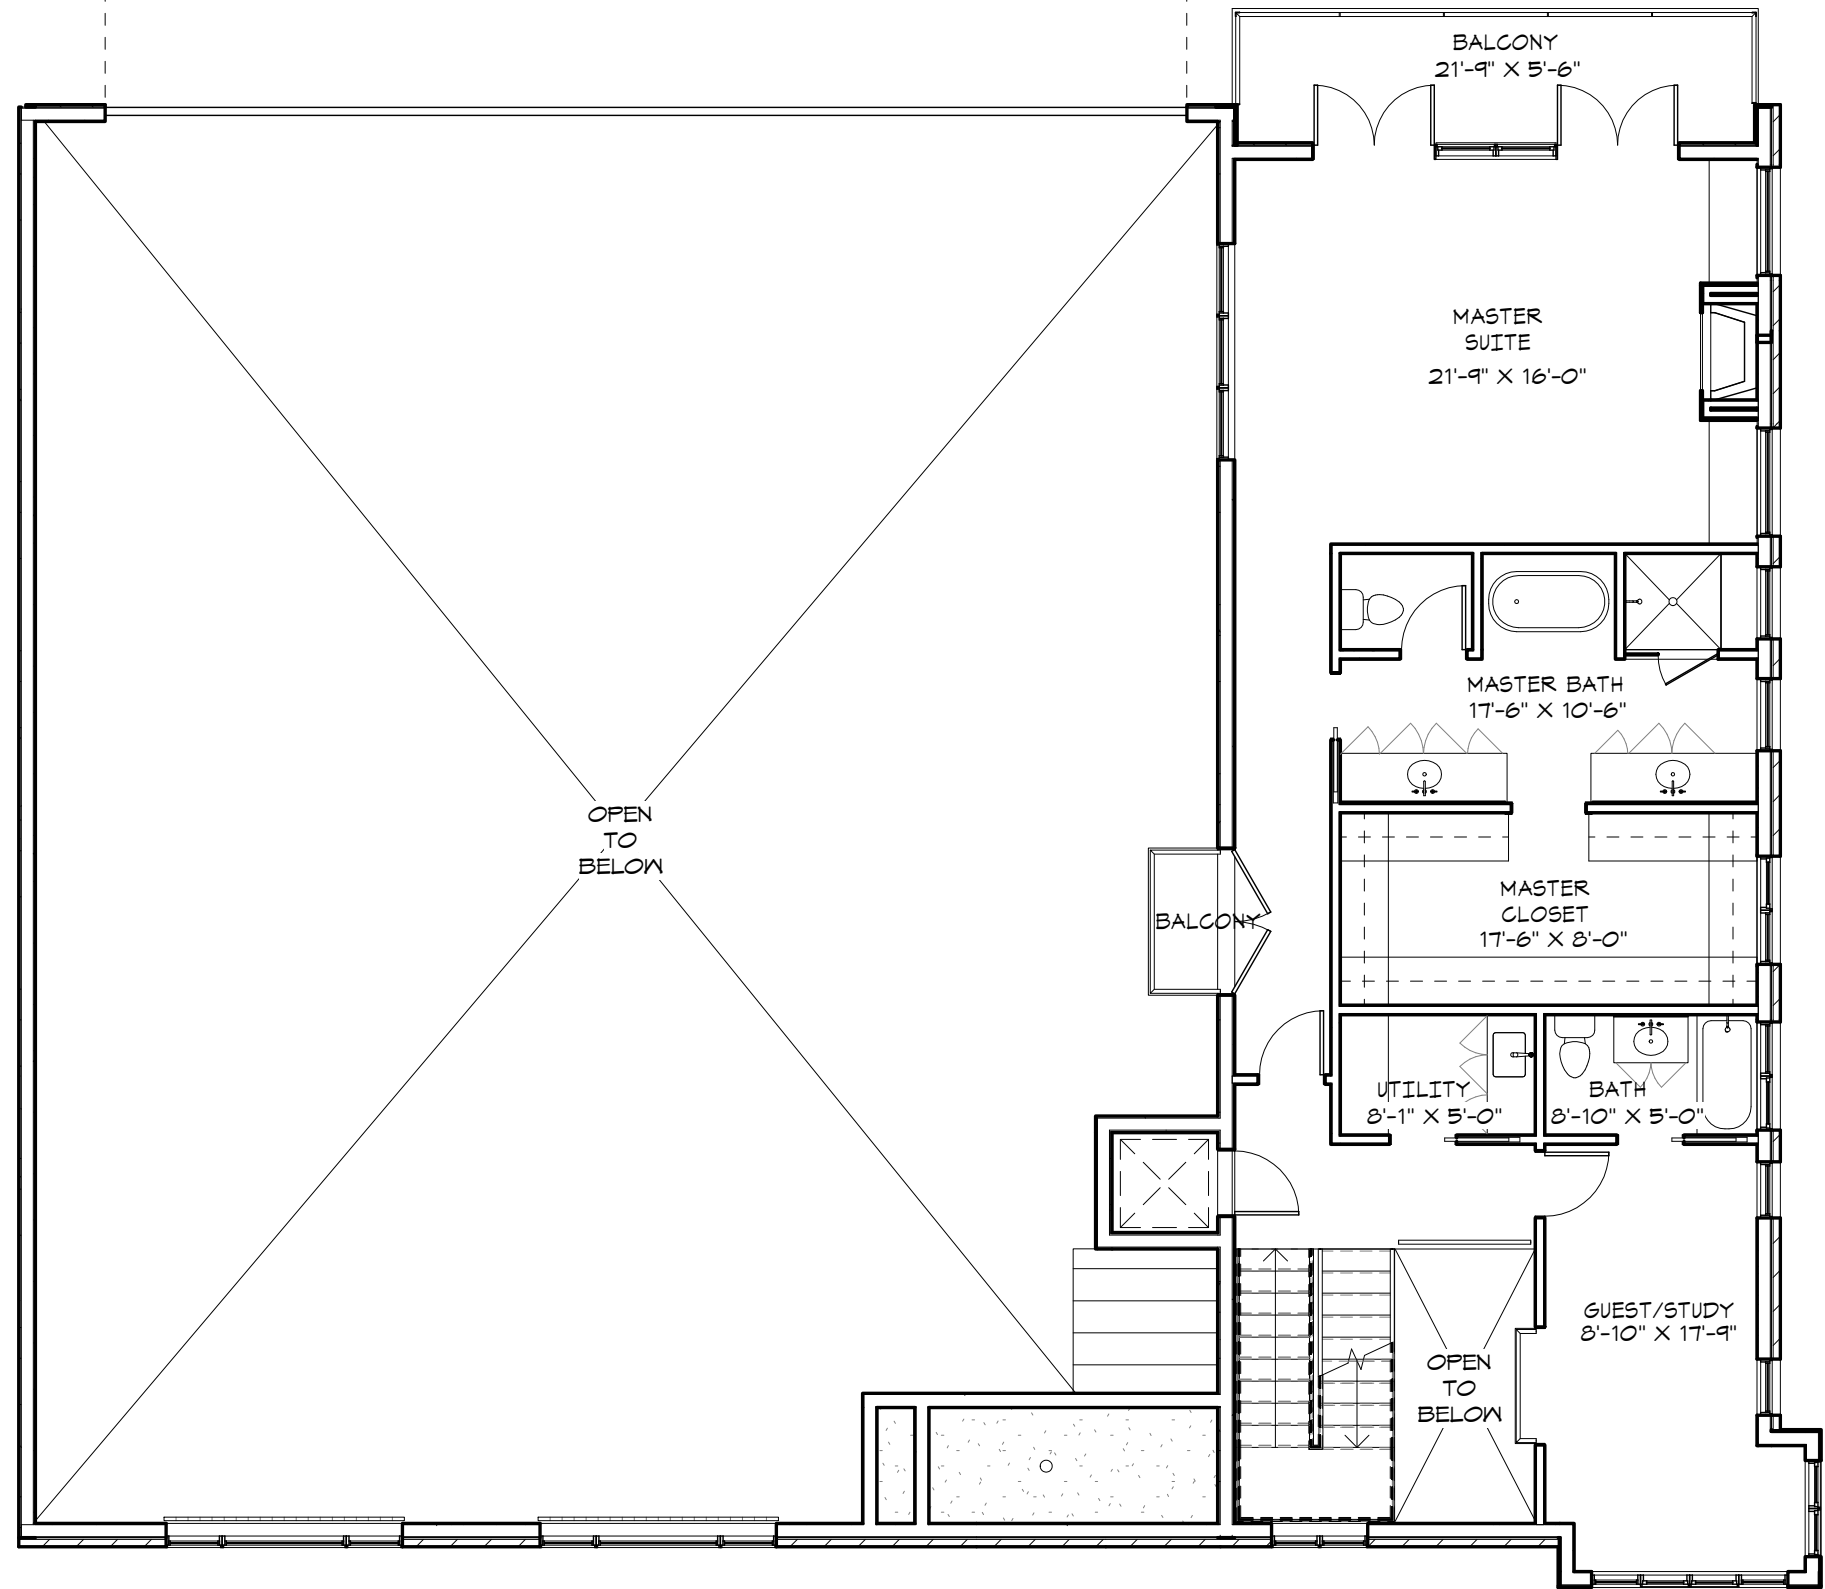


1 SECOND FLOOR PLAN - UNIT A
 SCALE : 1/8" = 1'-0"

TITLE	SCHEMATIC FLOOR PLANS	
PROJECT	AERO COUNTRY EAST TOWNHOUSE	
MMA CODE	12019	DATE
		23 MAY 2013

SK02

****FOR INFORMATIONAL PURPOSES ONLY****

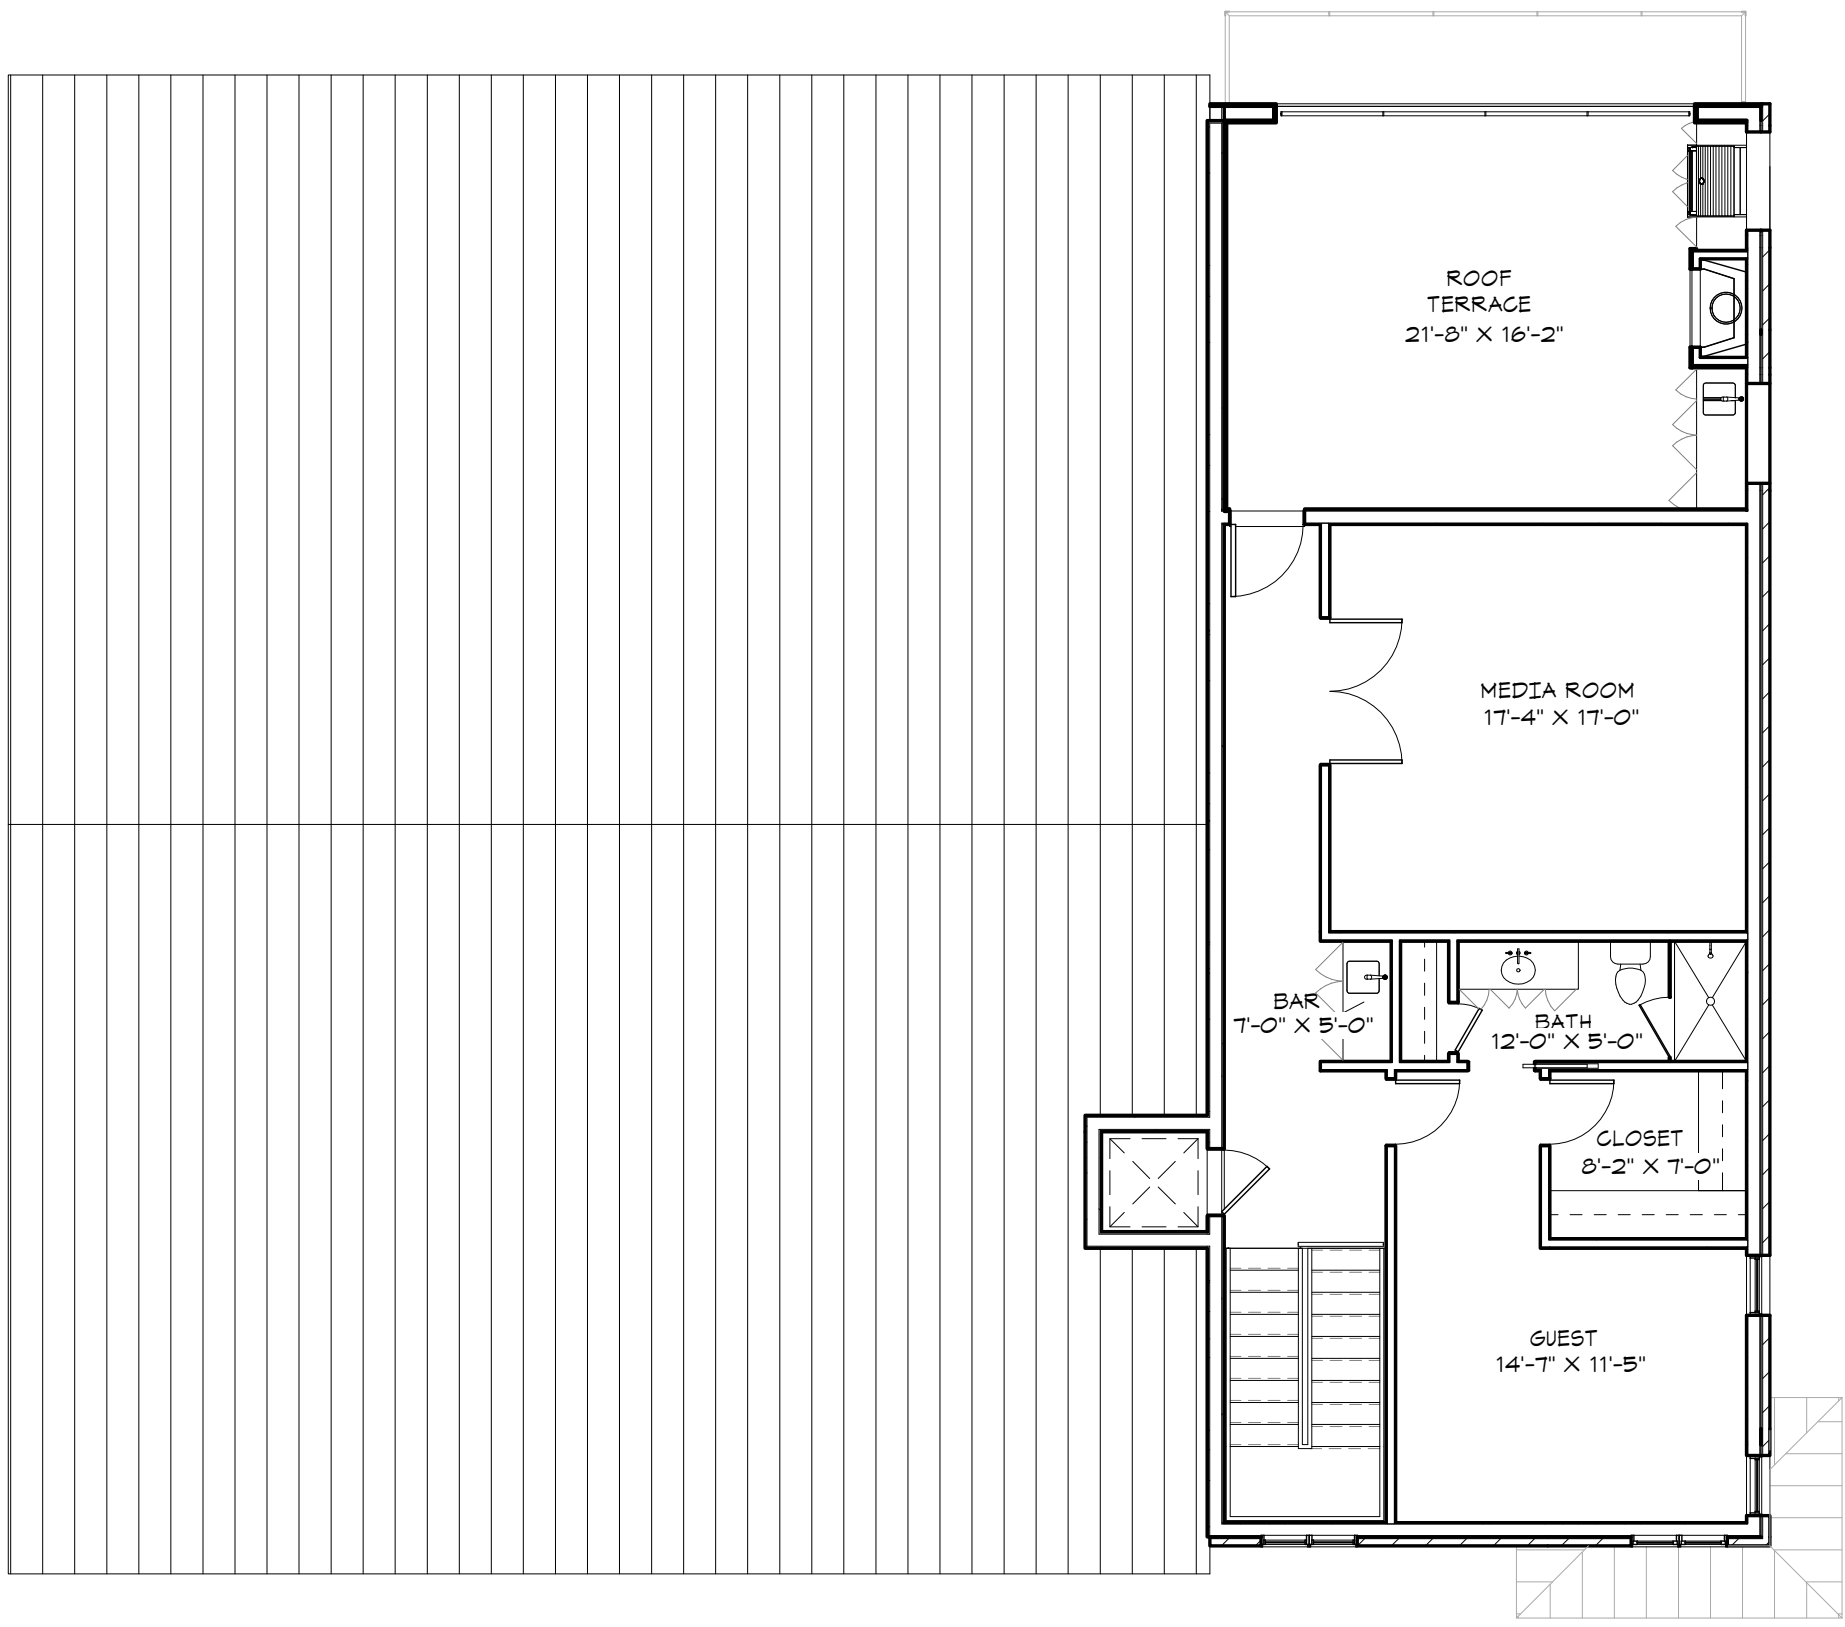

1 THIRD FLOOR PLAN - UNIT A
 SCALE : 1/8" = 1'-0"

SK03	TITLE	SCHEMATIC FLOOR PLANS		
	PROJECT	AERO COUNTRY EAST TOWNHOUSE		
	MMA CODE	12019	DATE	23 MAY 2013