



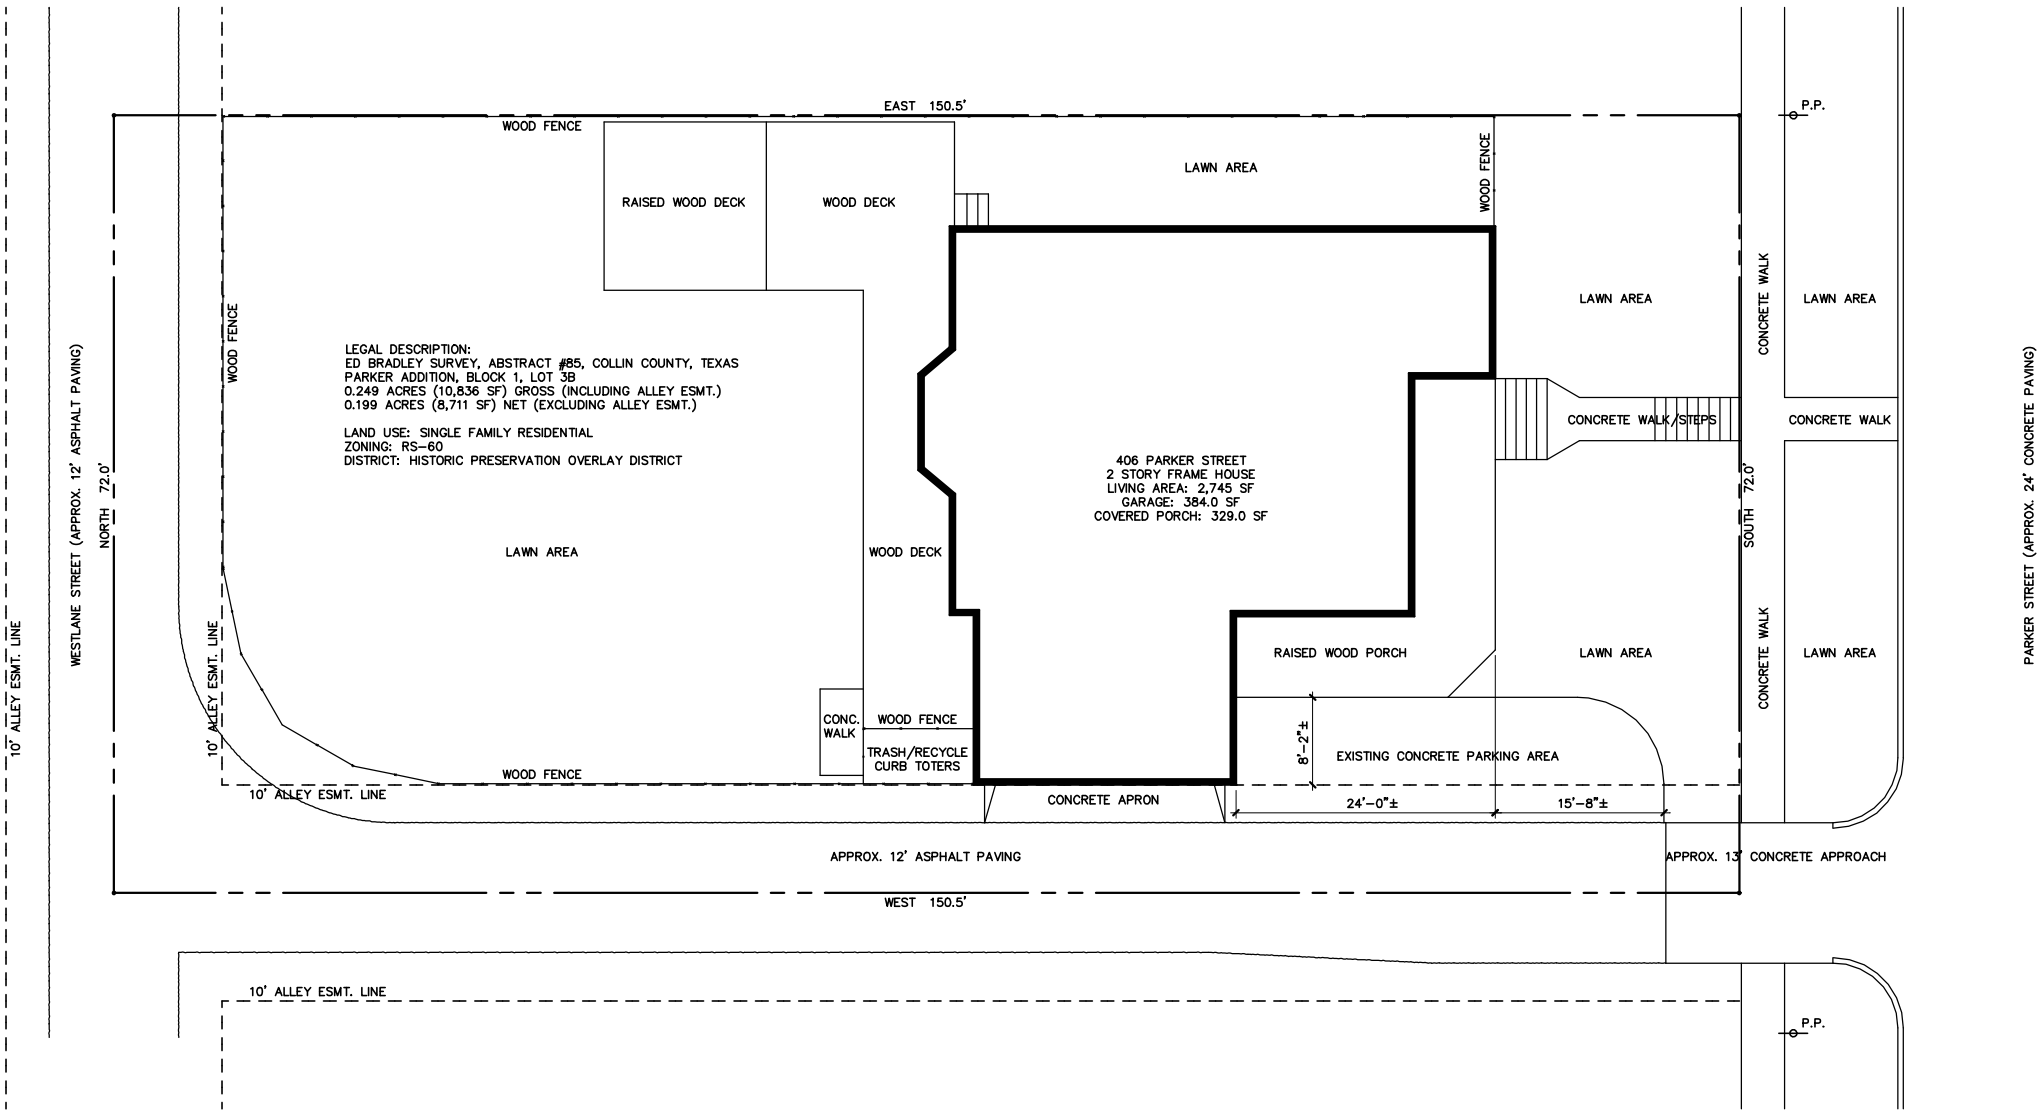

1 EXISTING SITE PLAN  
1/8" = 1'-0"

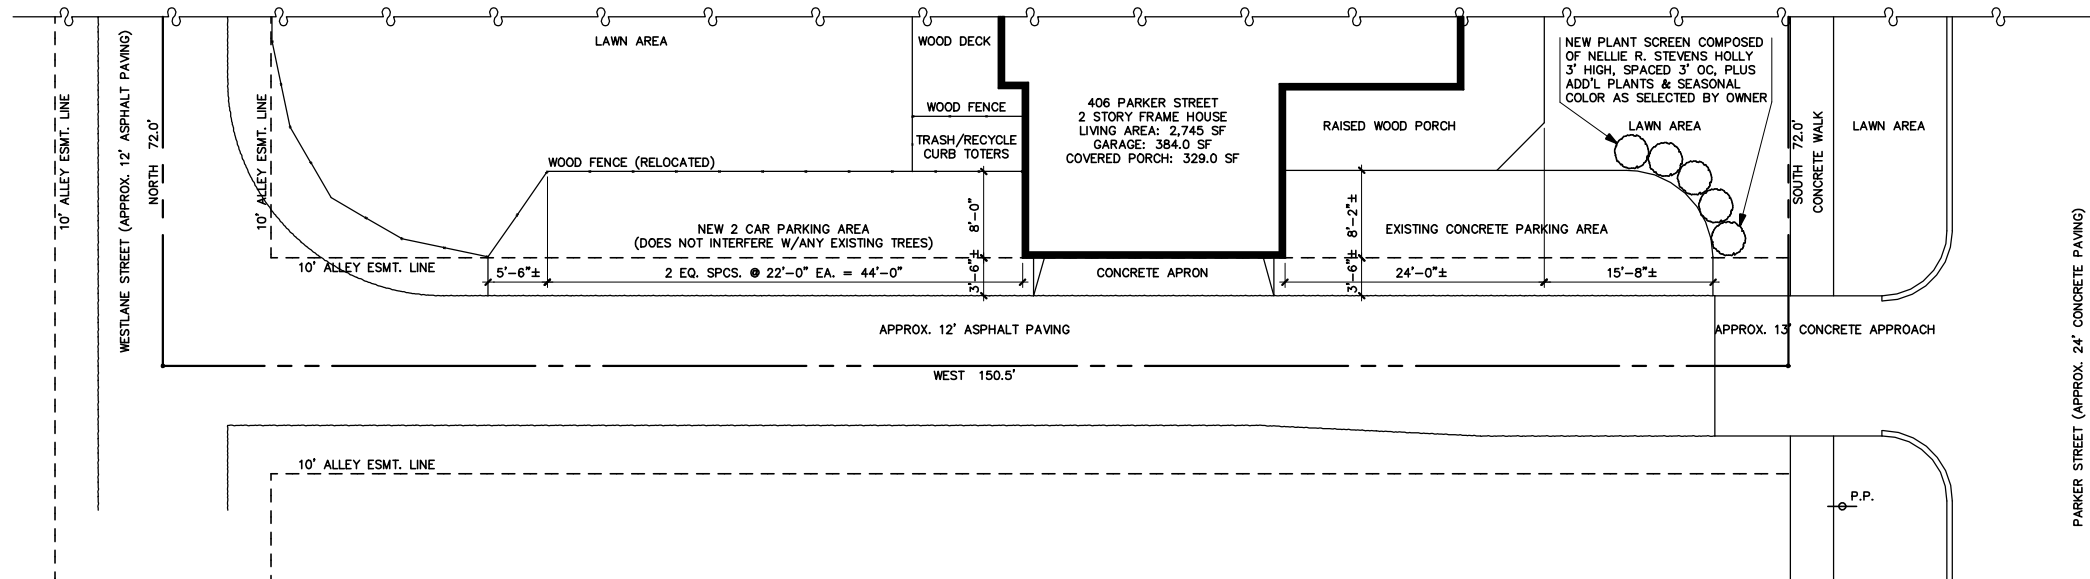

2 PHASED PARTIAL SITE PLAN  
1/8" = 1'-0"

SPURGIN  
& ASSOCIATES  
ARCHITECTS



03/26/12

SITE PLAN  
**HILL  
RESIDENCE**  
406 PARKER STREET  
MCKINNEY, TEXAS

SHEET TITLE

SITE PLAN

PROJECT NUMBER  
**12-04**  
ISSUE DATE  
**MARCH 26, 2012**  
REVISION DATE  
**APRIL 5, 2012**  
SHEET NUMBER

**SP1**