
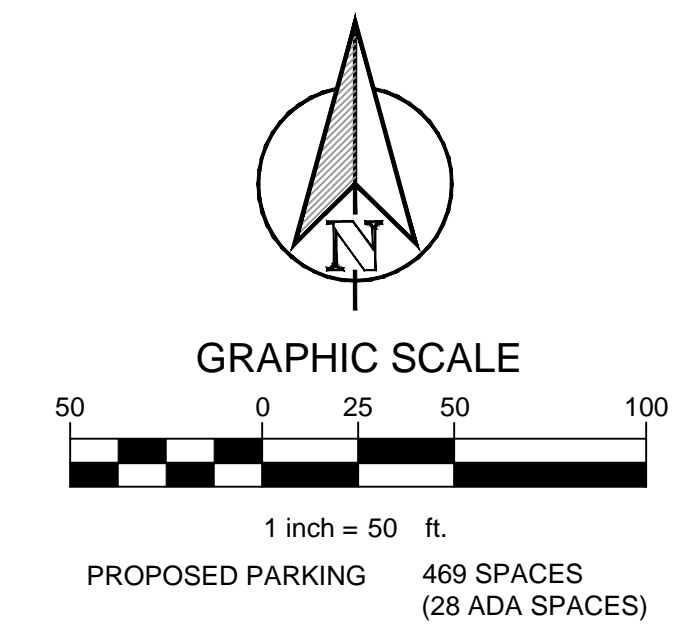


PLOTTED BY: DREW DONOSKY
 PLOT DATE: 12/29/2020 3:31 PM
 LOCATION: Z:\PROJECTS\PROJECTS\2020-166 PEDCOR MCKINNEY_CADD\BASE\SITE.DWG
 LAST SAVED: 12/17/2020 11:40 AM

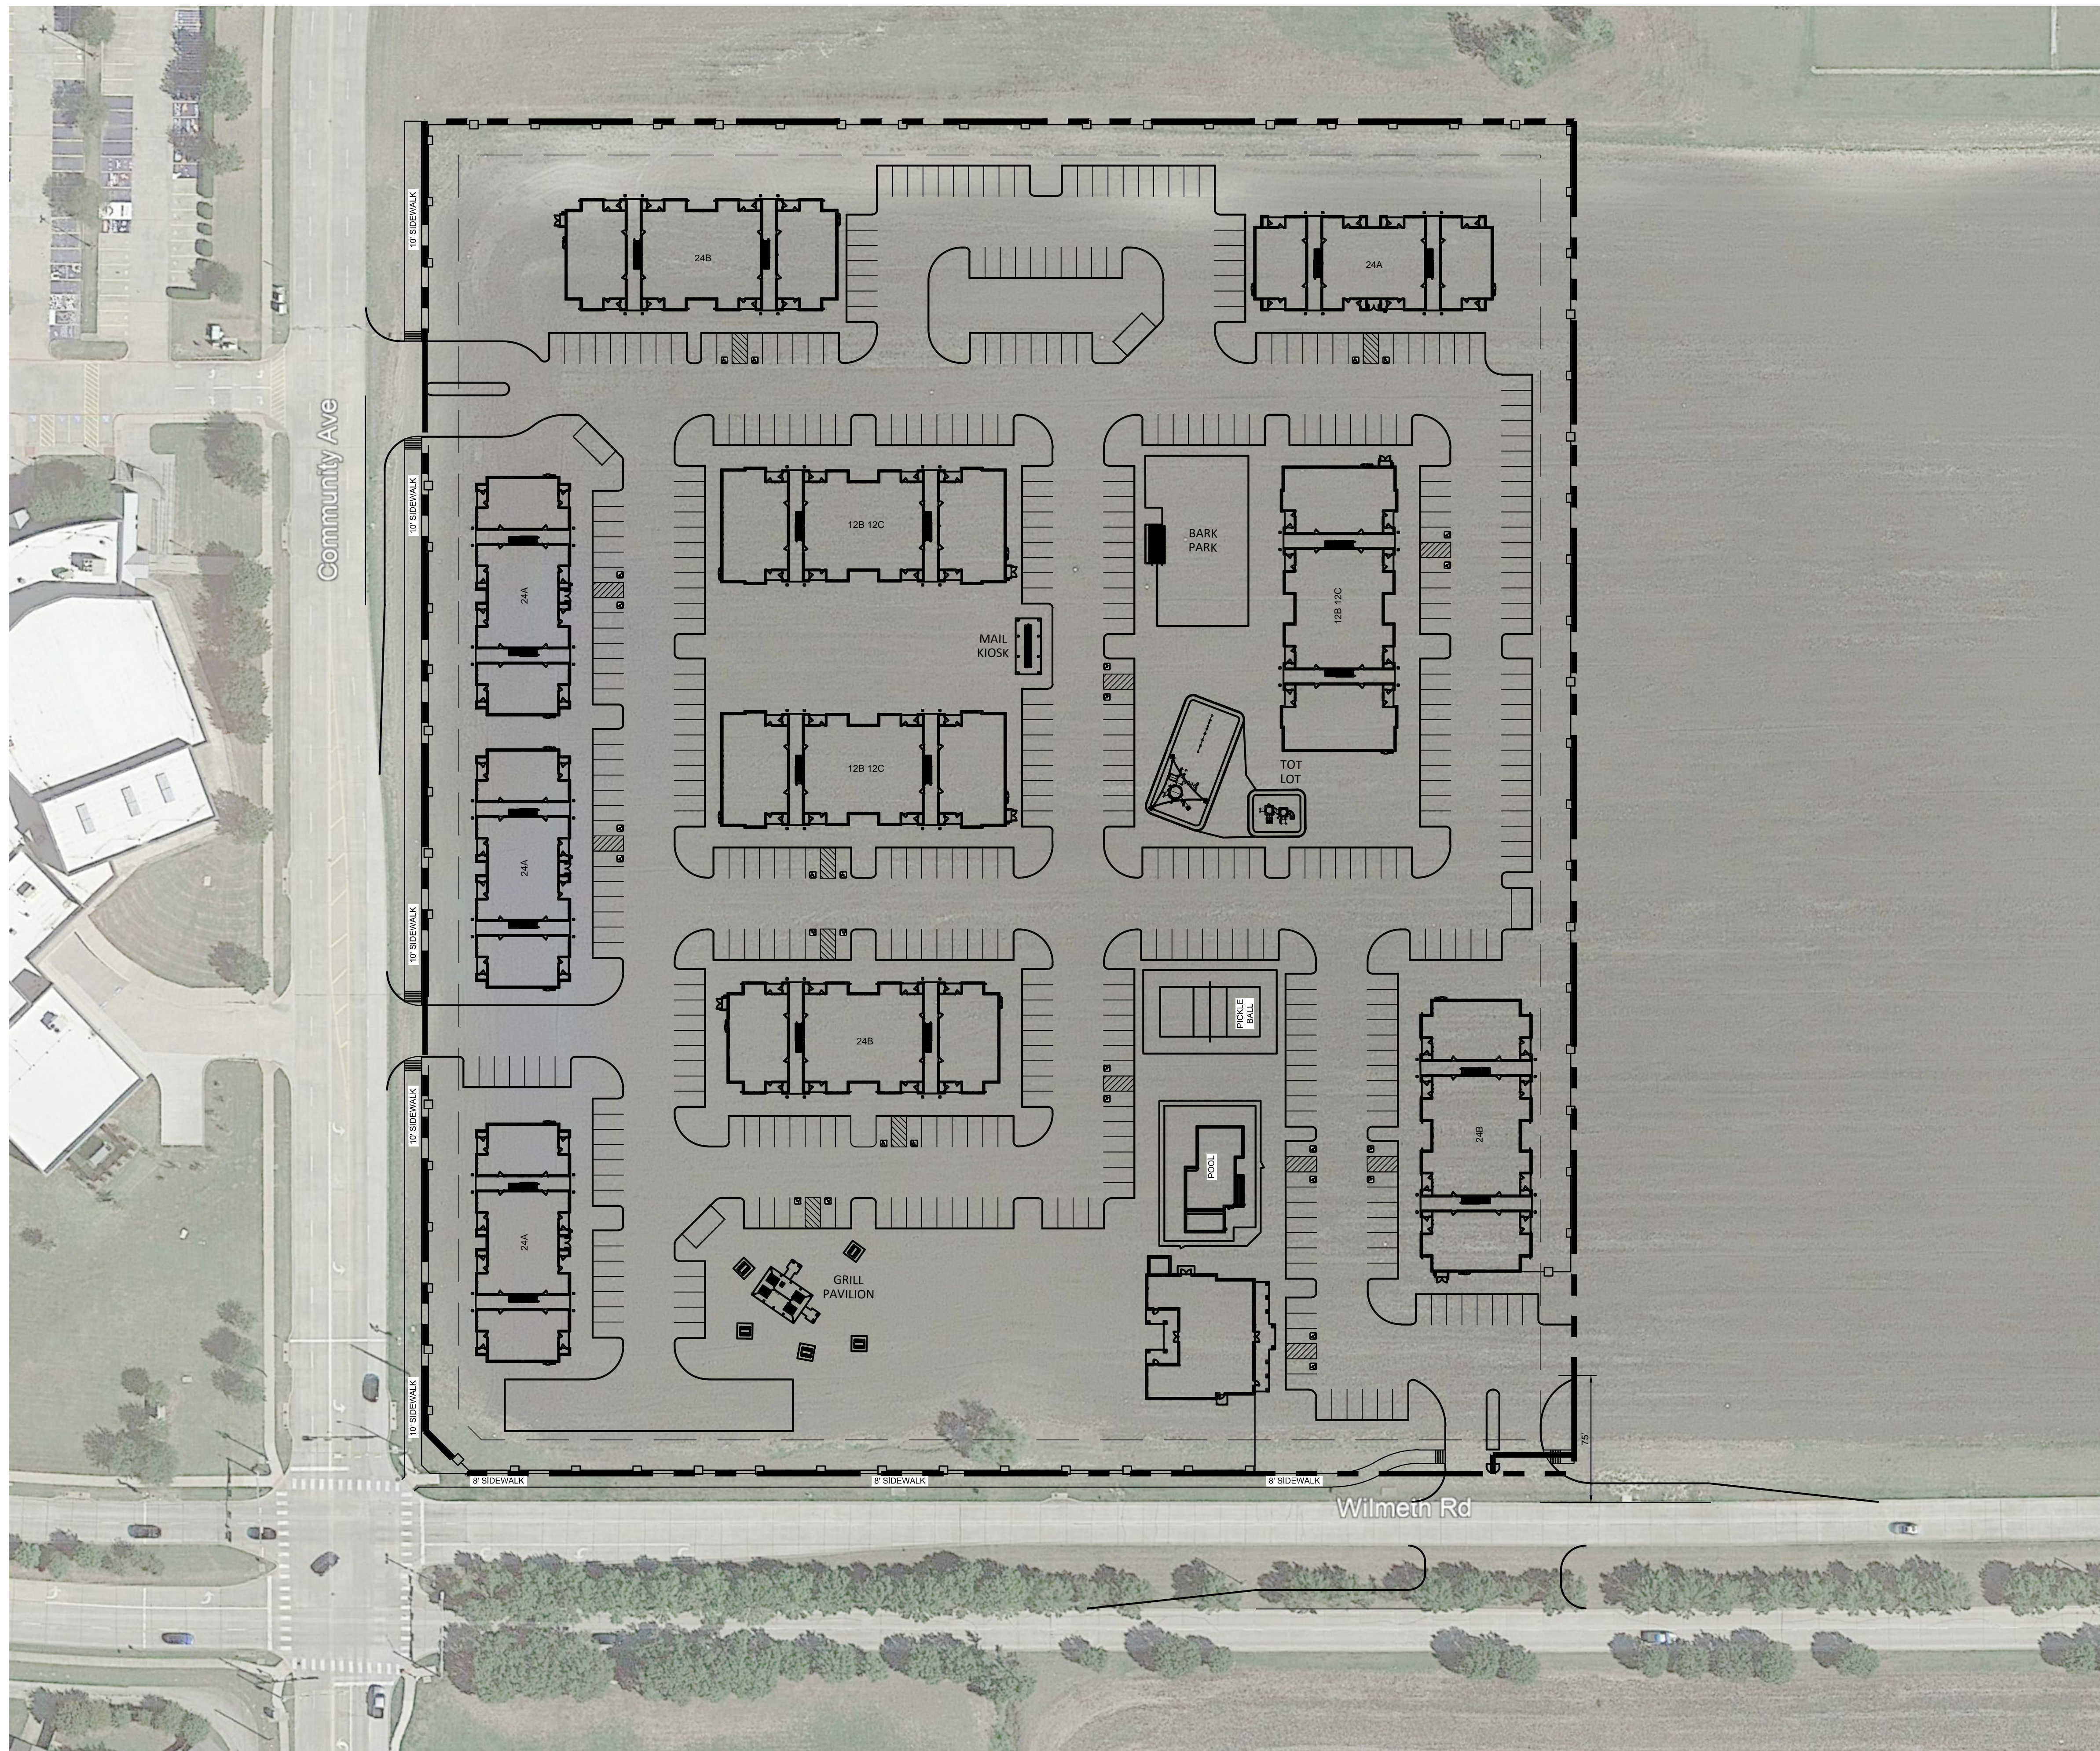

PEDCOR MULTIFAMILY
MCKINNEY, TX

No.	DATE	REVISION	BY

CONCEPTUAL SITE PLAN

DESIGN:	ASD
DRAWN:	ASD
CHECKED:	MAM
DATE:	12/4/2020
SHEET	
SP-1	
File No.	2020-166

Information only