


Drawn By:  
 Jason R. Rose  
 Preparation Date:  
 Revisions:  
 Notes:  
 APPROVED FOR  
 CONSTRUCTION

500 N CHESTNUT  
 MCKINNEY TEXAS

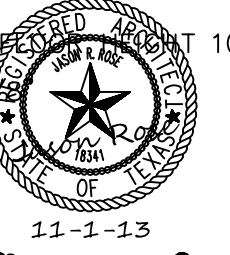


JR ROSE  
 ARCHITECTURE  
 (214) 454-7895 Tel. (972) 420-0324 Fax

SHEET  
 A1



ROOFING: TAMKO HERITAGE  
 30 YEAR ASPHALT  
 COLOR: MOUNTAIN SLATE  
 WWW.TAMKO.COM

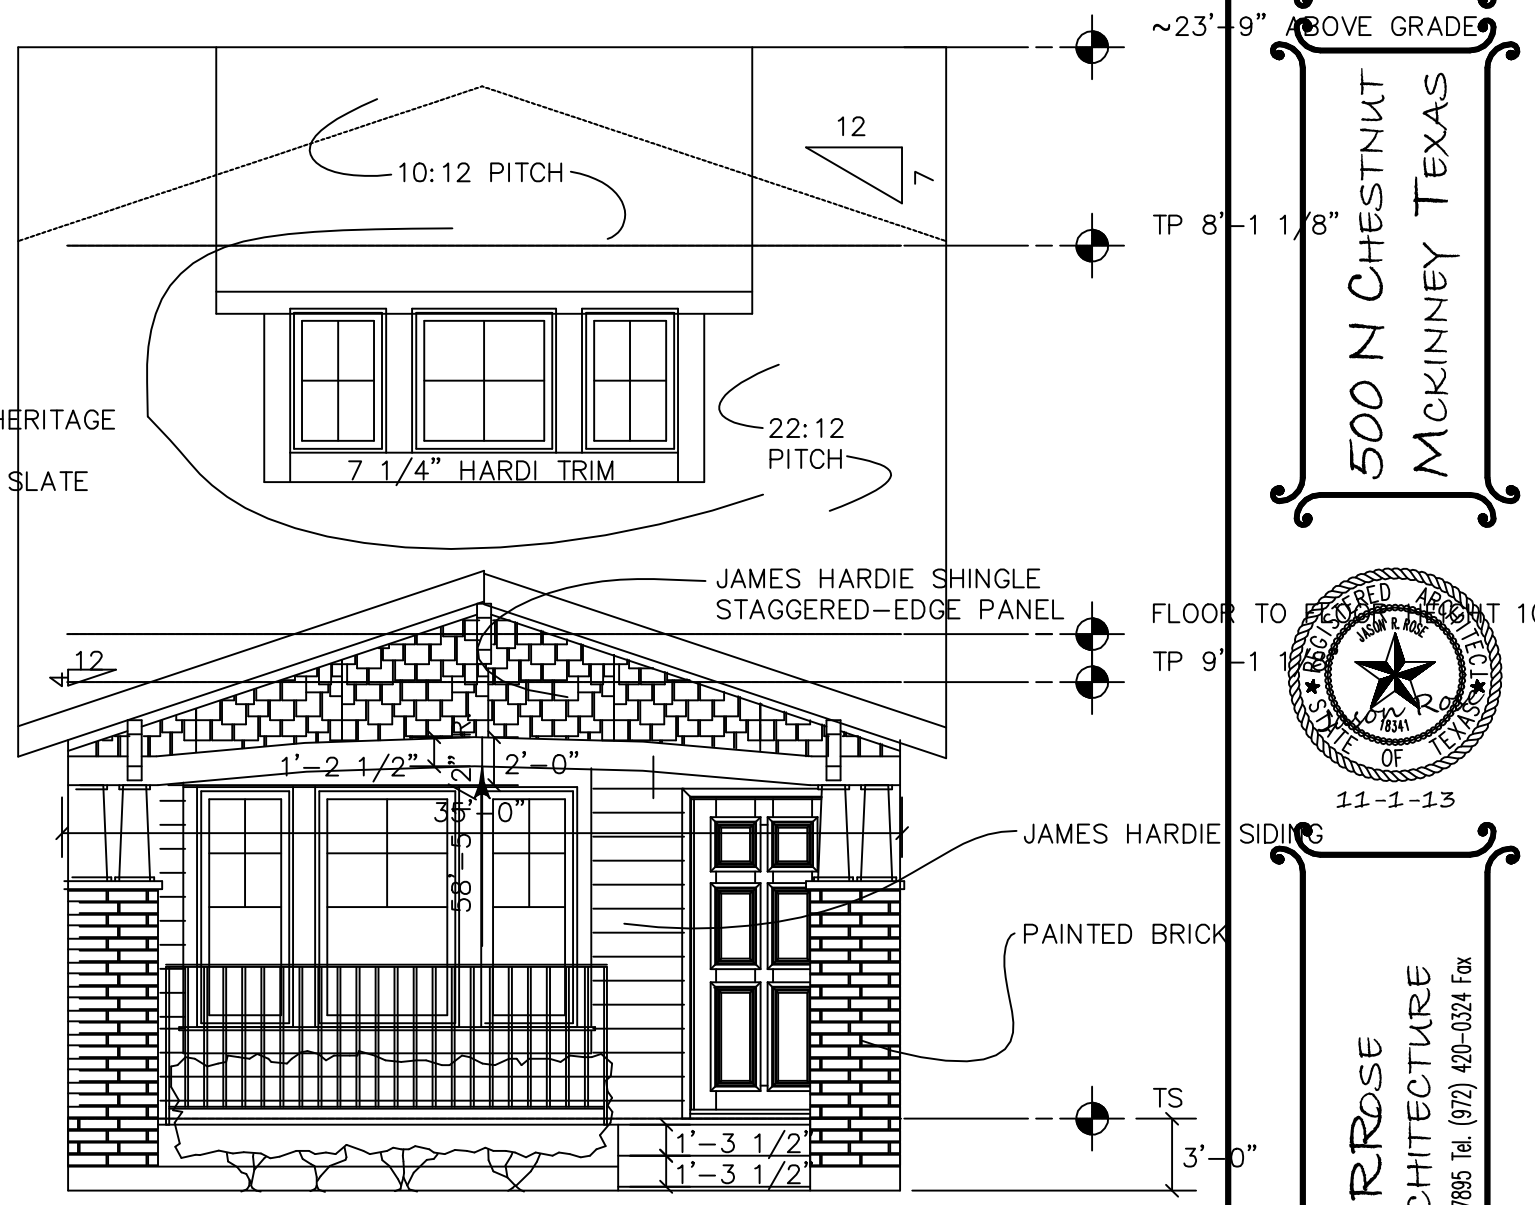

01 FRONT ELEVATION

SCALE 1/8"=1'-0"

**RECEIVED**  
 By Kathy Wright at 2:27 pm, Feb 17, 2014

JR ROSE DEVELOPMENT. The designs represented by these plans are copyrighted and subject to copyright infringement protection as an "Architectural Work" under 17 U.S.C. Sect. 102 known as the Architectural Works Protection Act of 1990. Unauthorized use of these plans (including form and arrangement of spaces), data, and other aspects of the design will subject the infringer to damages and/or judicial action as provided by Federal Law.