



380 Villas

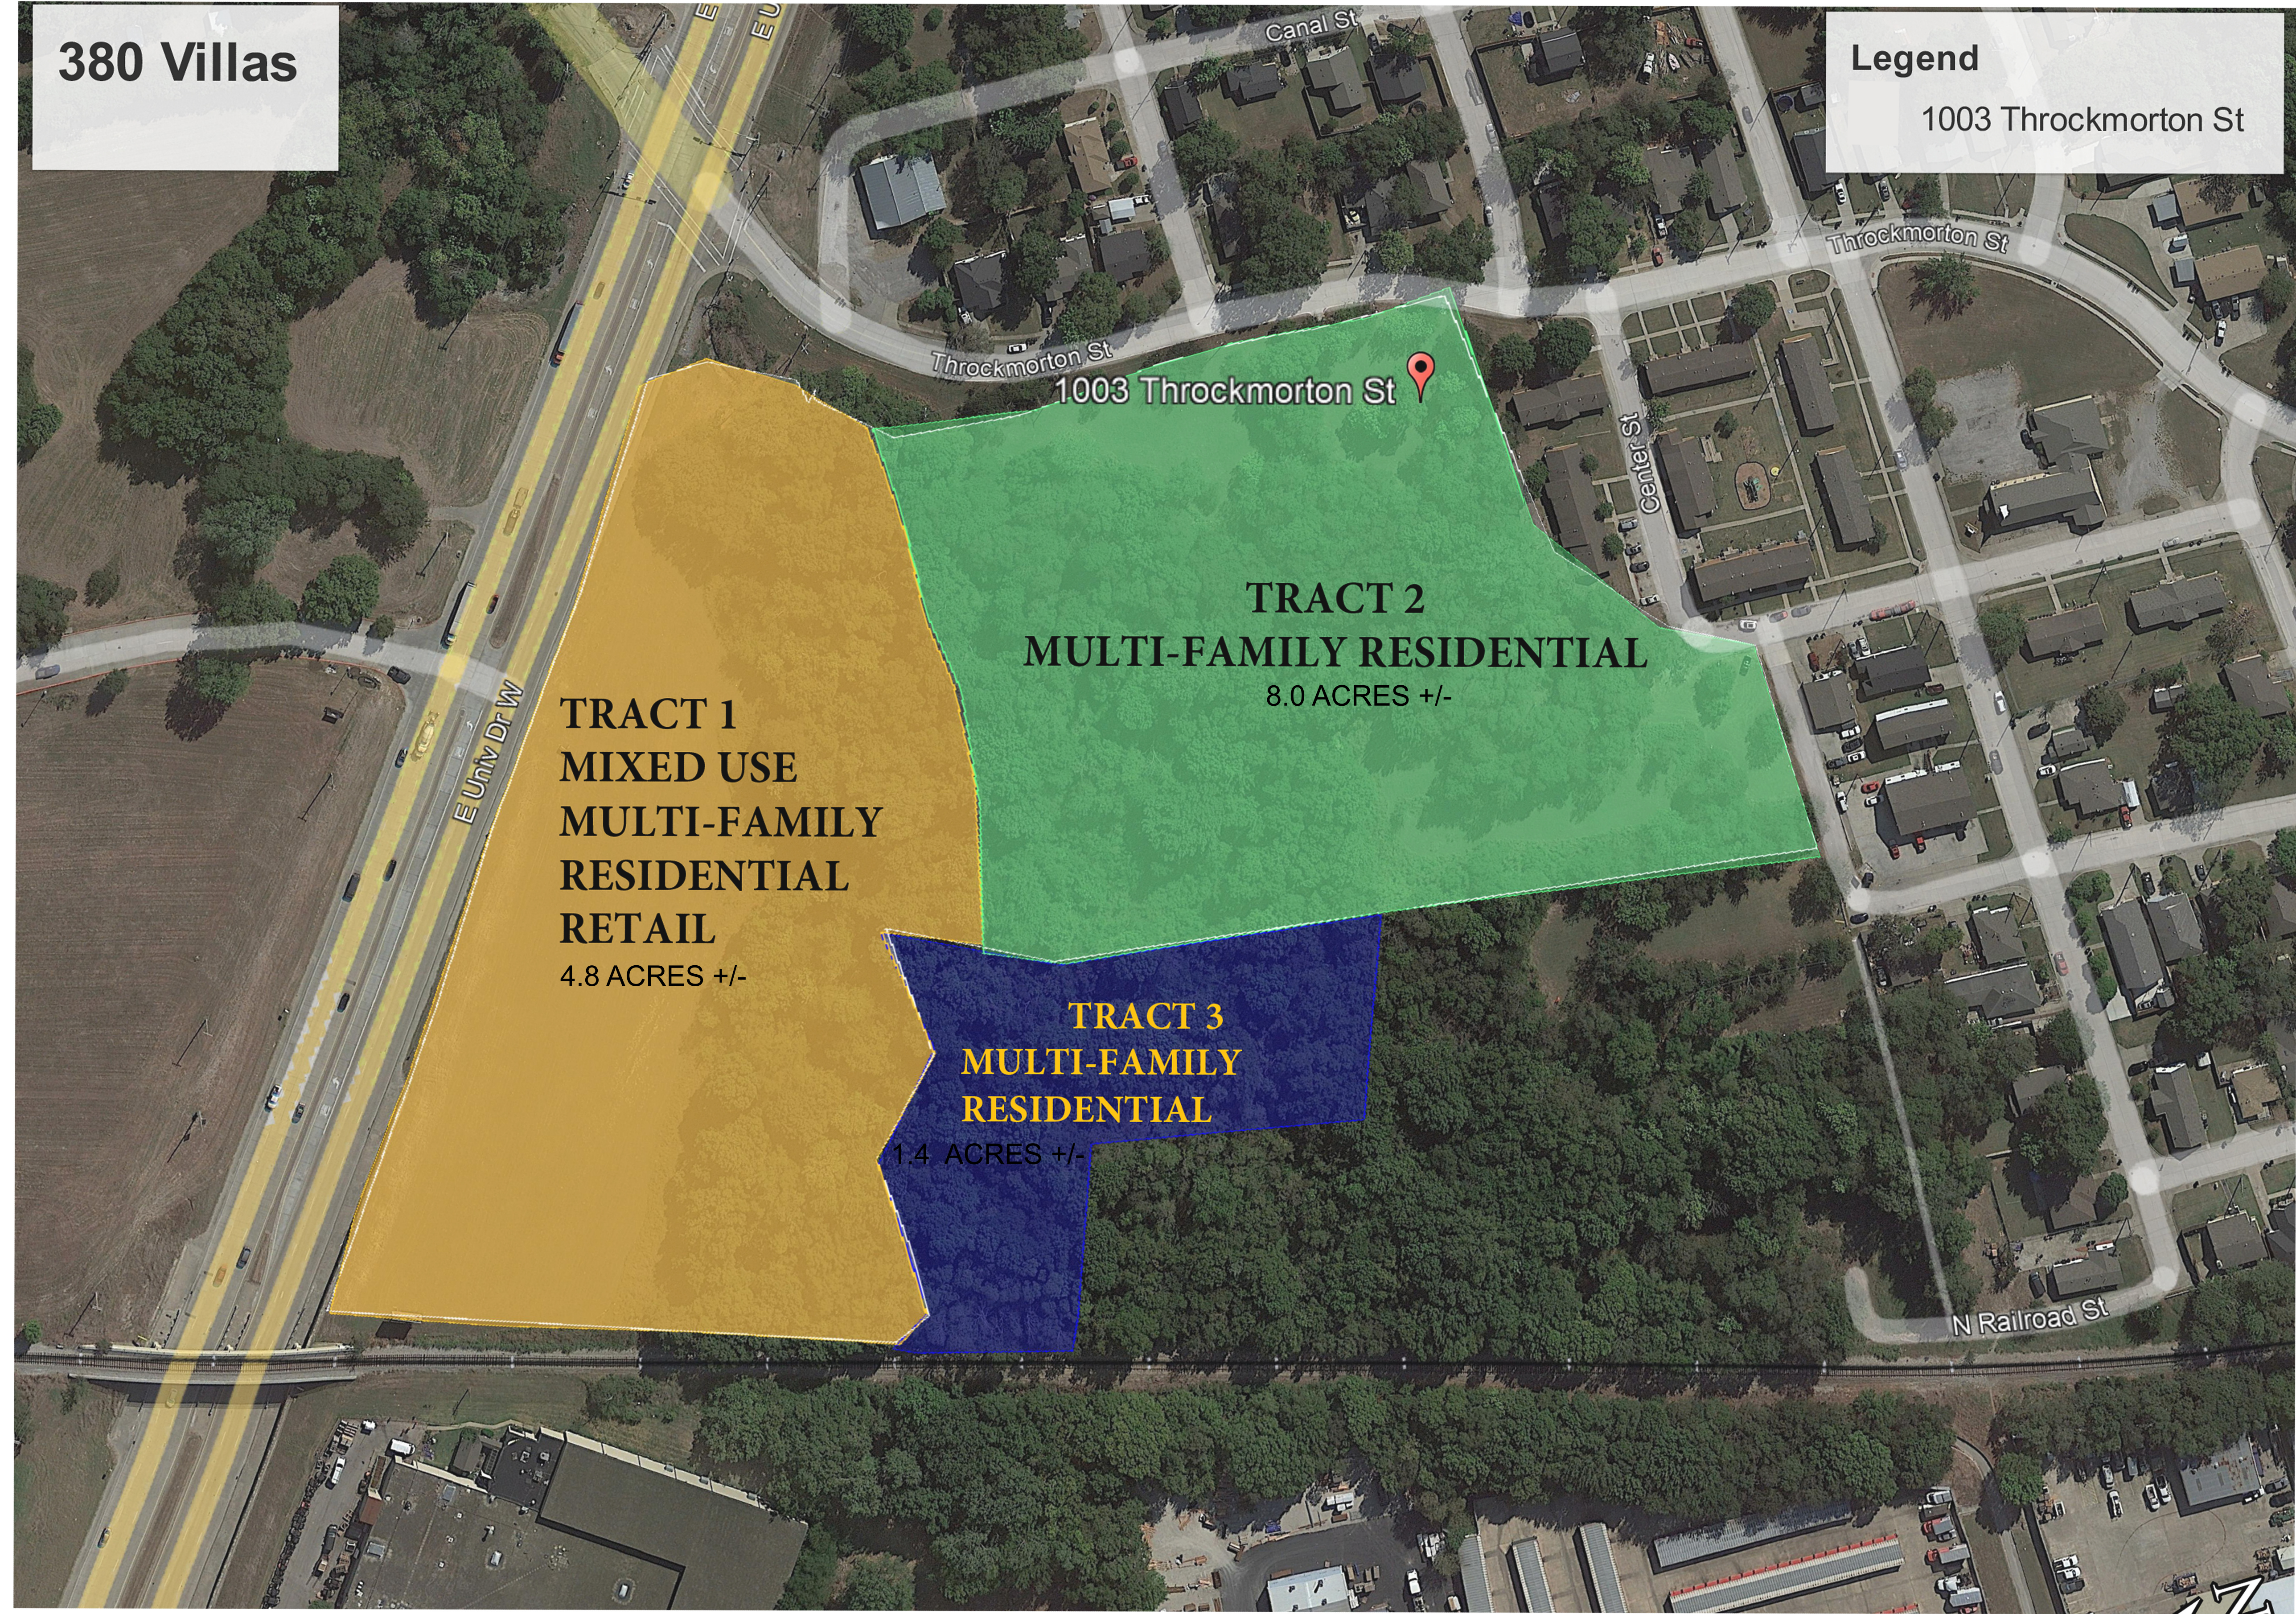

Legend
1003 Throckmorton St

1 OVERALL SITE PLAN
A1.00 SCALE: 1" = 60'-0"

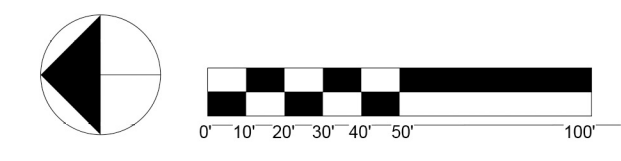

PROGRESS PRINT
NOT INTENDED FOR BIDDING, PERMITTING, OR CONSTRUCTION
REGISTRANT: ERIC L. NUNNALLY SR., AIA, NCARB, RIBA, CSI
TEXAS REGISTRATION NUMBER: 24874

380 VILLAS
SWC of University Drive & Throckmorton Street
McKINNEY, TEXAS

Revisions:

No.	Description

Drawn By: _____ Author: _____
Checked By: _____ Checker: _____
Date: 09/16/2021
Project Number: 2021126