



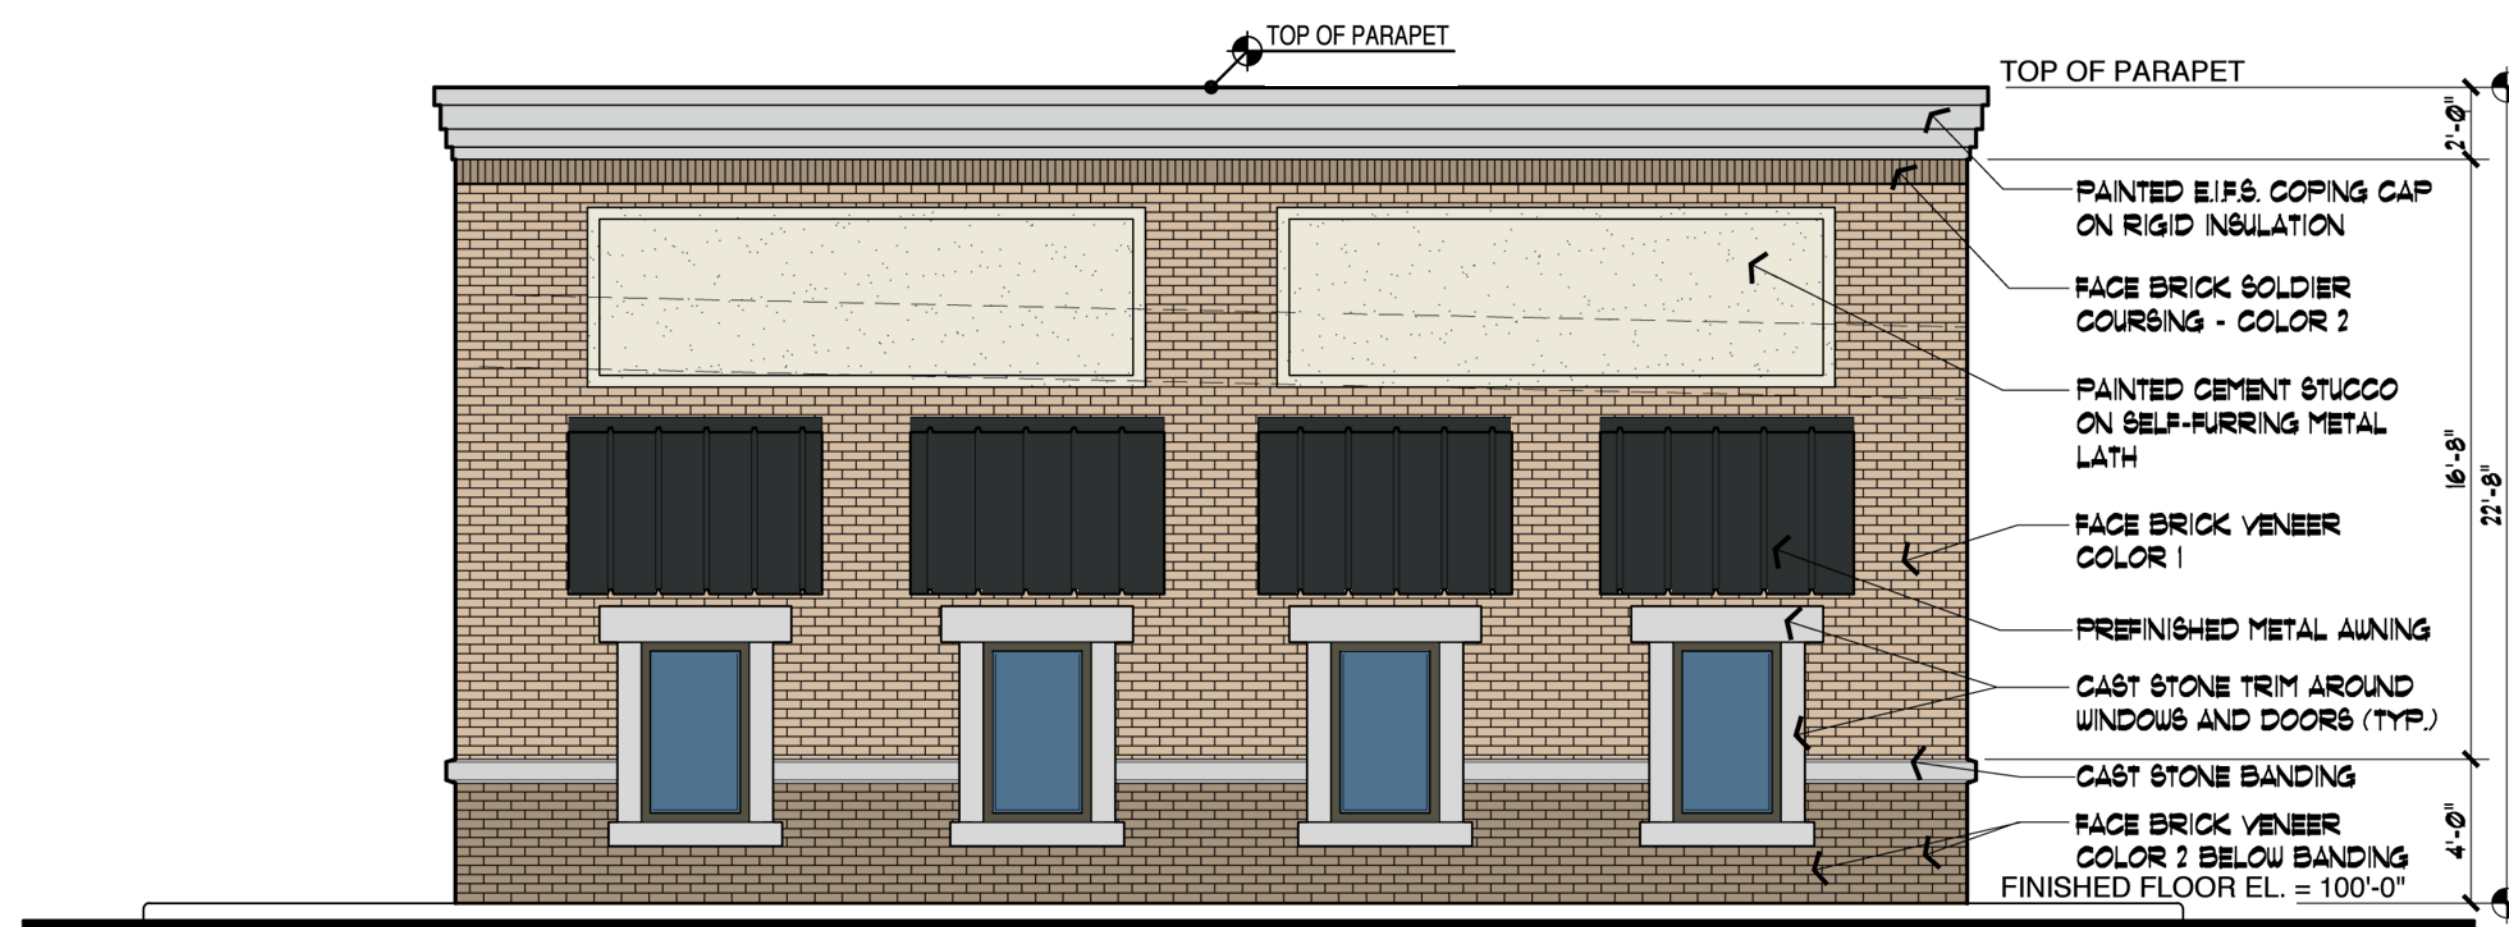

4 WEST ELEVATION
SCALE: 3/16" = 1'-0" EXT-EL01.DWG

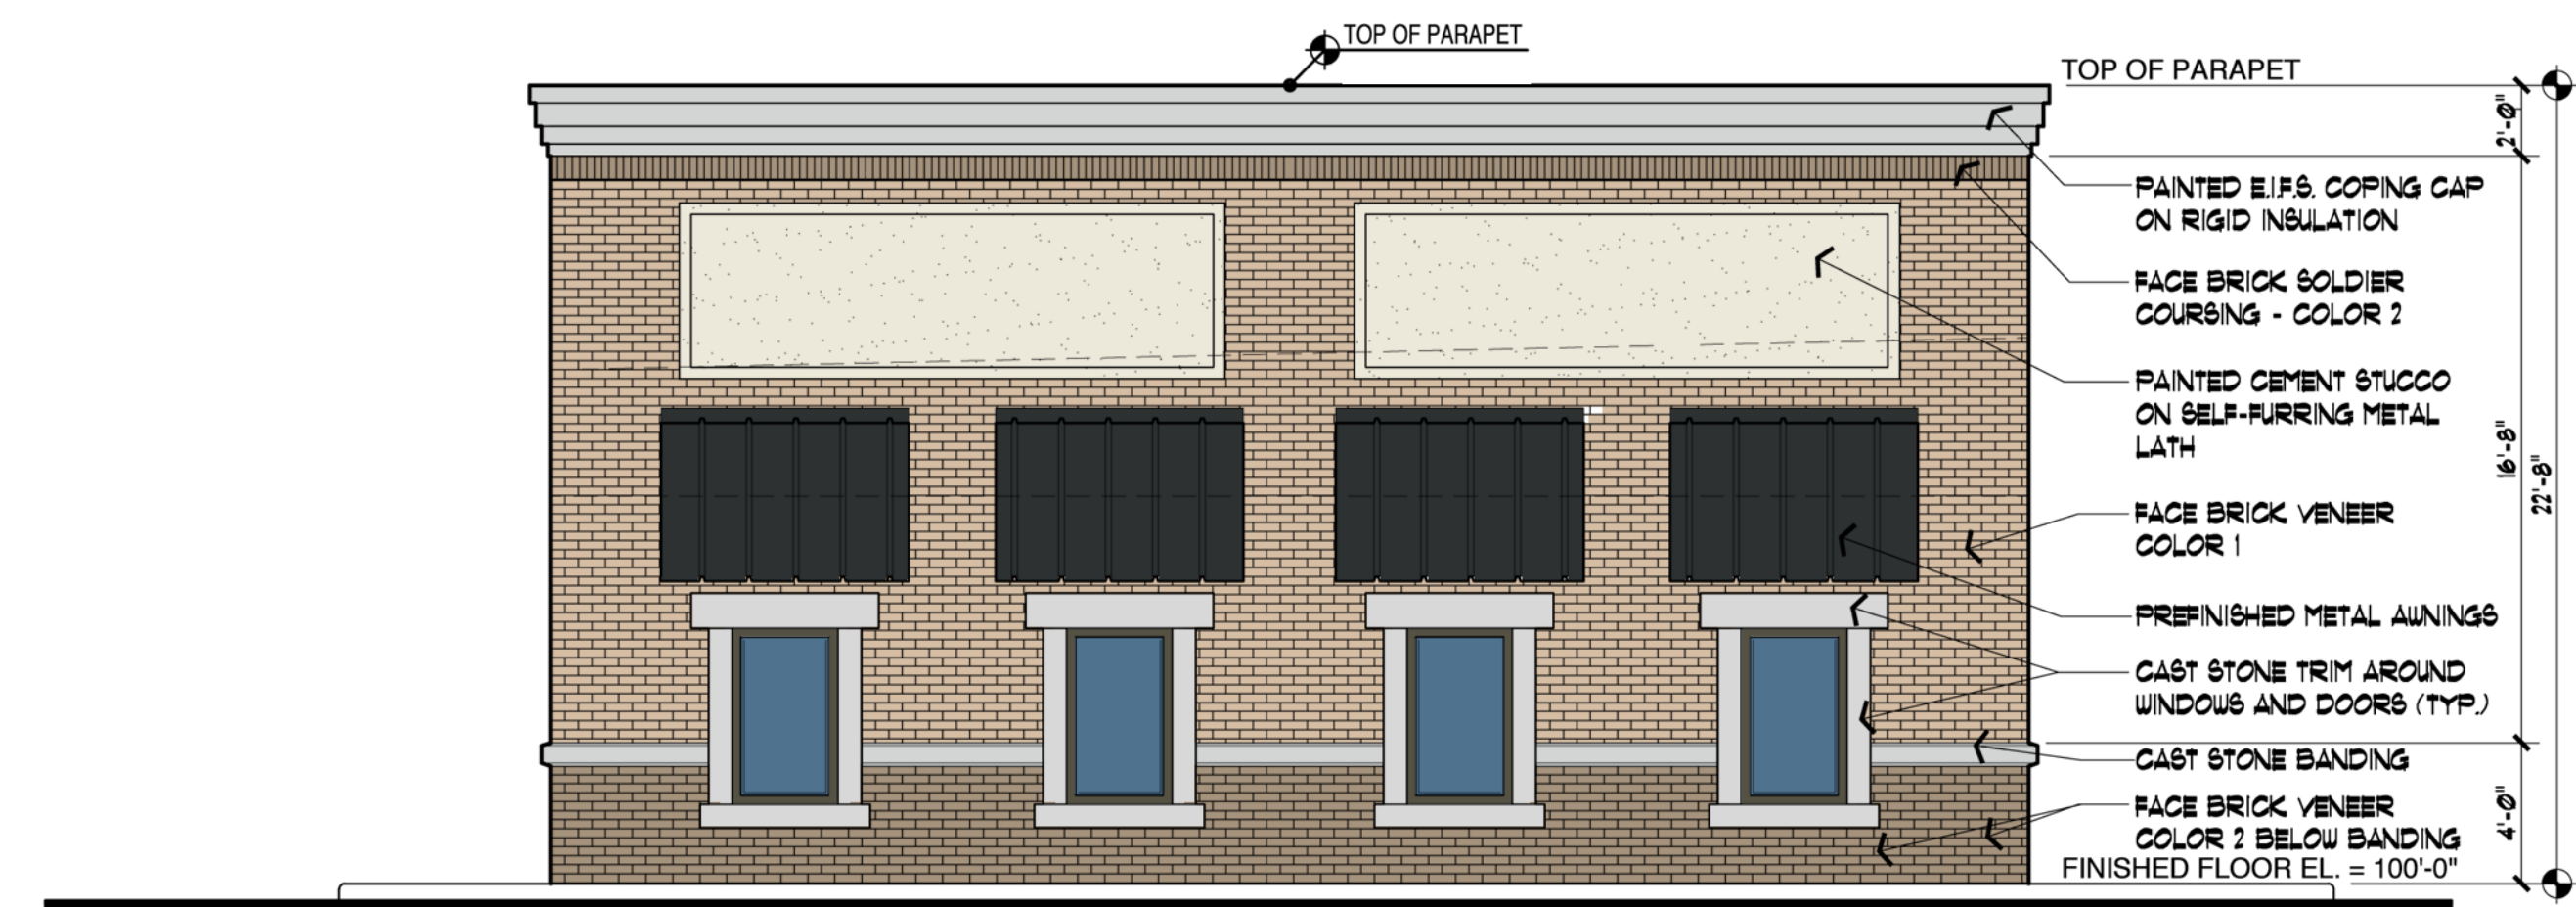

3 NORTH ELEVATION
SCALE: 3/16" = 1'-0" EXT-EL01.DWG



2 SOUTH ELEVATION
SCALE: 3/16" = 1'-0" EXT-EL01.DWG



1 EAST (FRONT) ELEVATION
SCALE: 3/16" = 1'-0" EXT-EL01.DWG