

SITE NUMBER:	04742
BASE MODEL:	3076
ASSET TYPE:	FRANCHISE
CLASSIFICATION:	REFRESH
OWNER:	RON REINKE
BASE VERSION:	2016 JAN.
UPGRADE CLASSIFICATION:	N/A
PROJECT YEAR:	2017
FURNITURE PACKAGE:	2016
DESIGN BULLETINS:	THRU DB 2015-02


linear!
 the architecture of Kenery Brundage and Young
 8951 Cypress Waters Blvd., Suite 130
 Dallas, TX 75019
 Phone: 972.929.9226
 Fax: 972.929.9061

PROJECT TYPE: **IMAGE REFRESH**

Wendy's
 #04742
 1714 W. UNIVERSITY DRIVE
 MCKINNEY, TX 75069

REV.	DATE	DESCRIPTION


ISSUE DATE: 02/13/17
 PROJECT NUMBER: 16.199
 DRAWN BY: NHM
 CHECKED BY: IOR

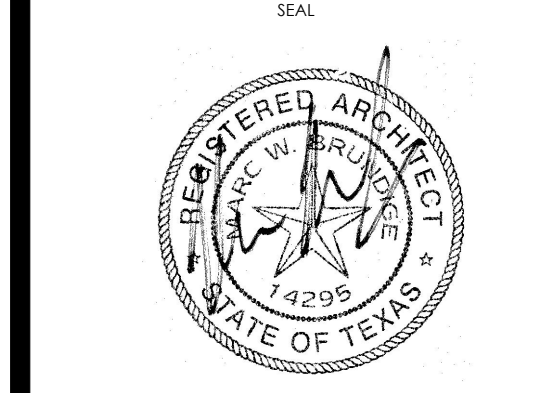


SHEET NAME: **ARCHITECTURAL SITE PLAN**

SHEET NUMBER


AS1.1

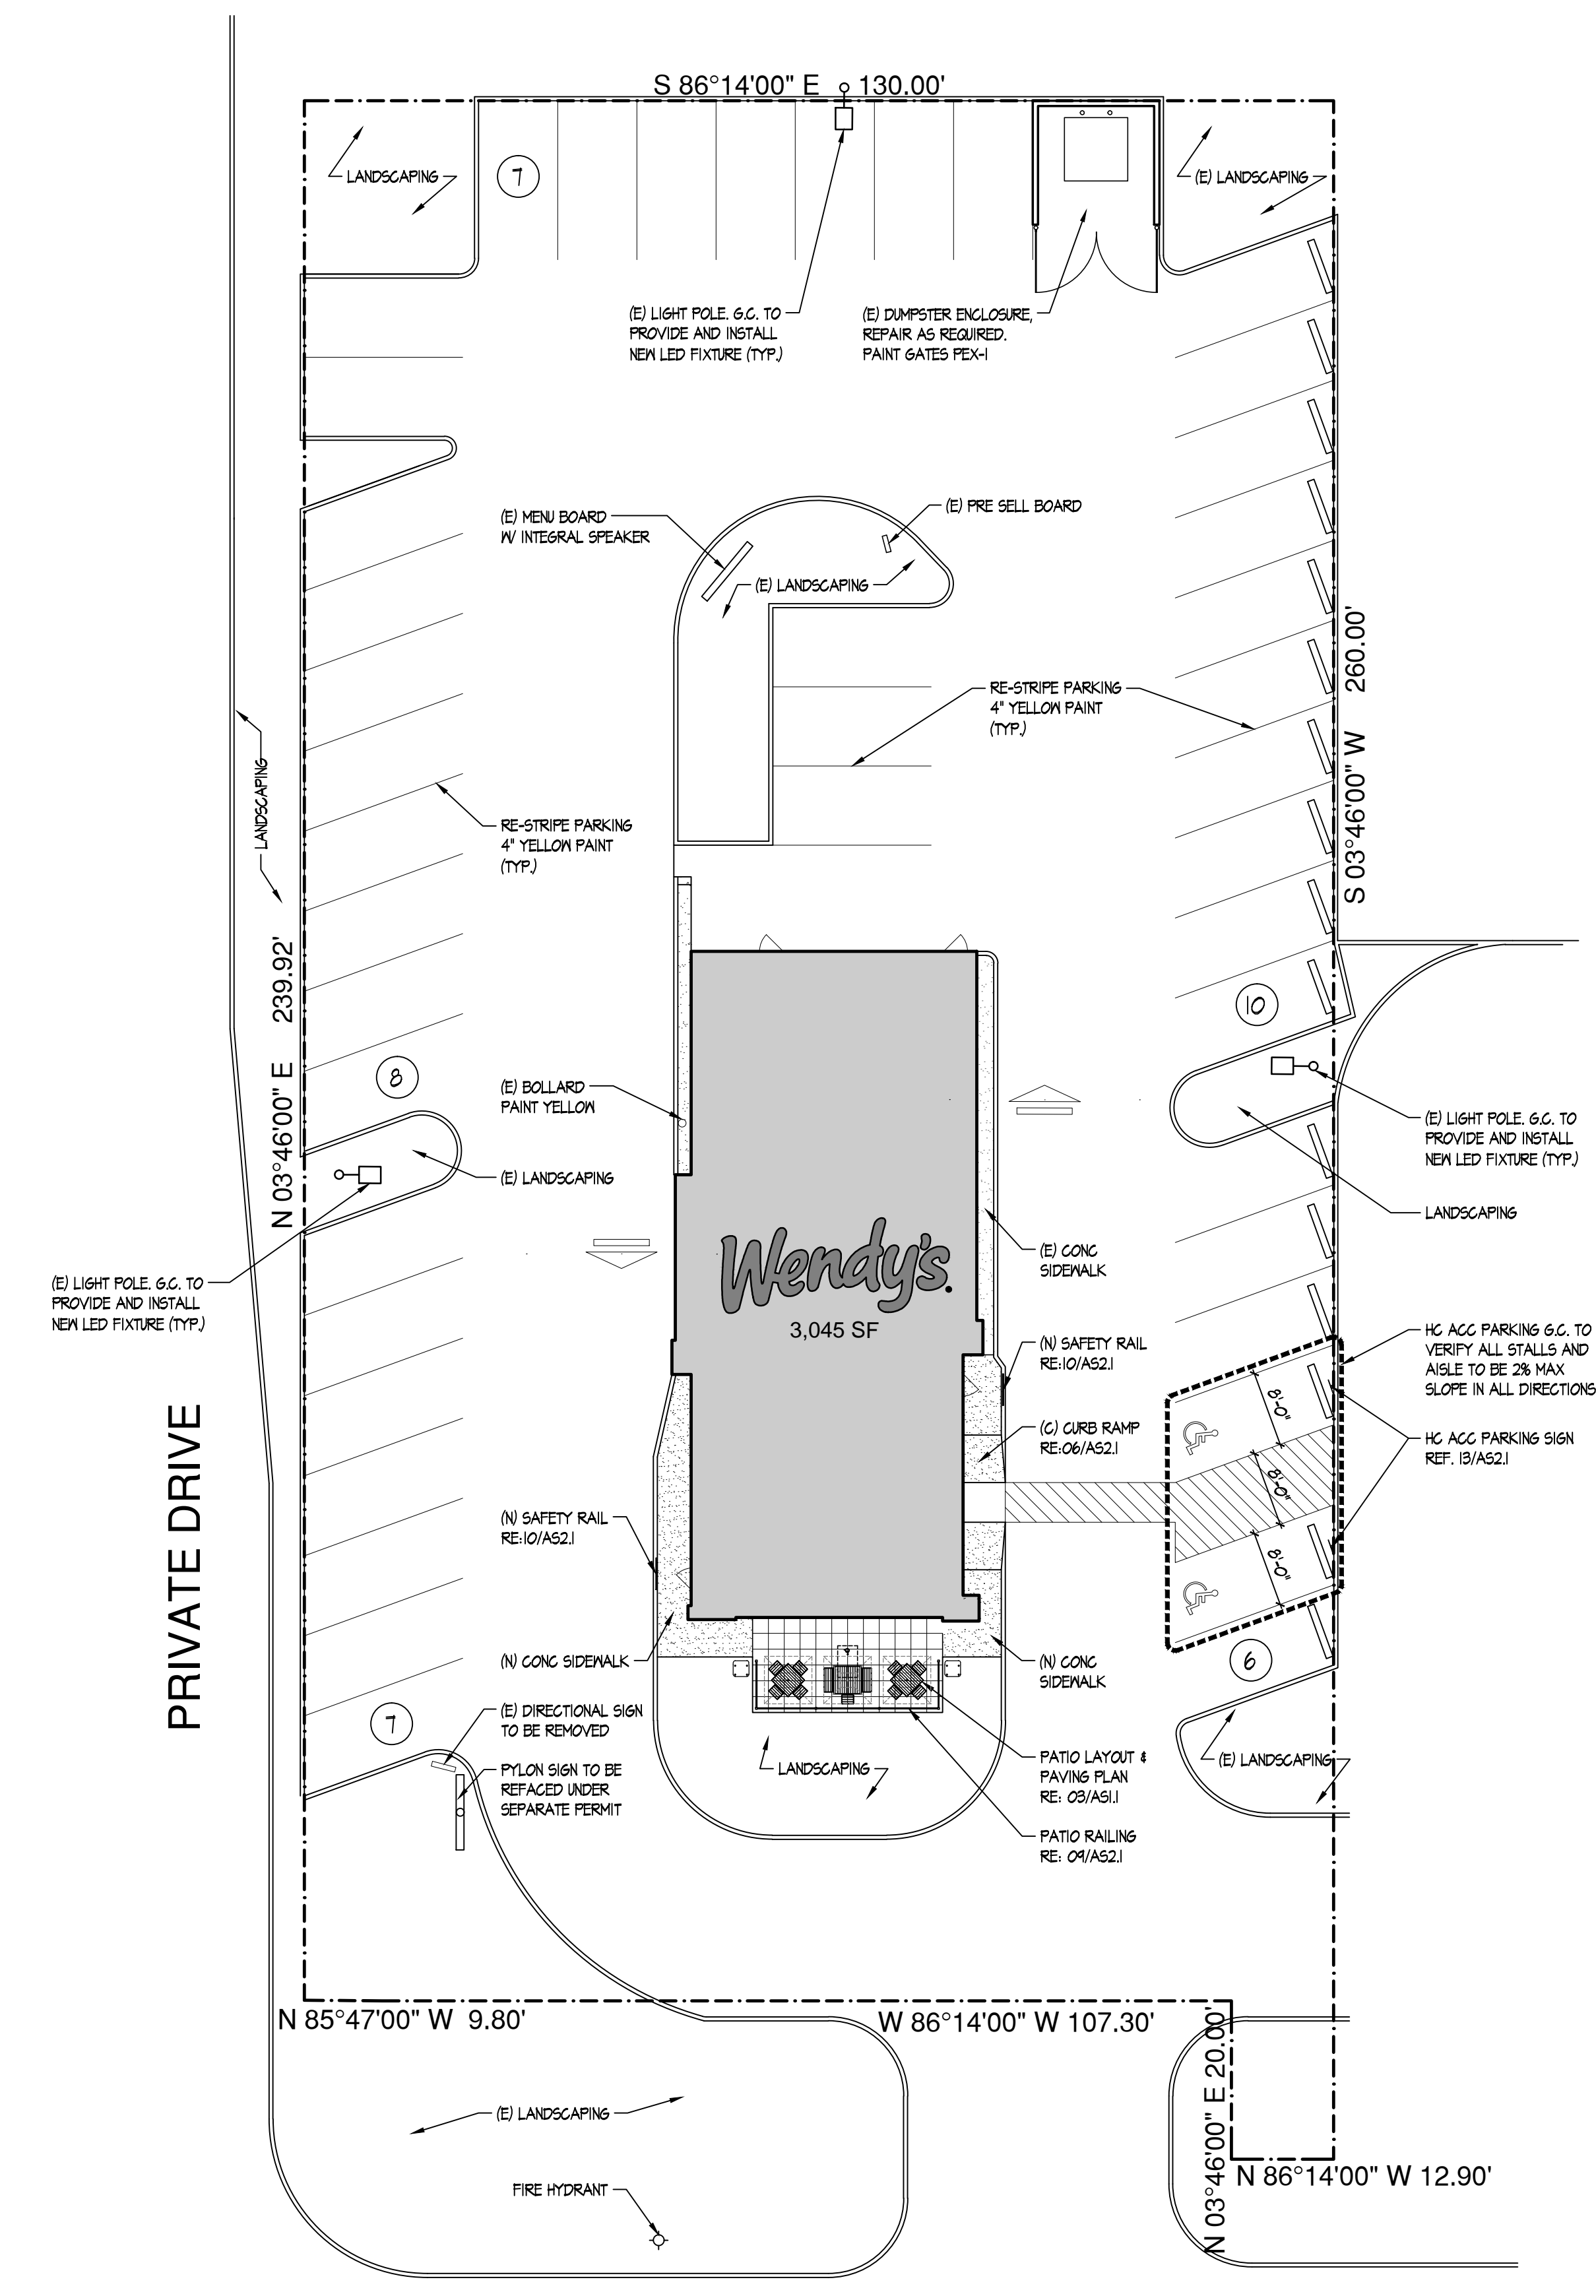

TOTAL PARKING: 38

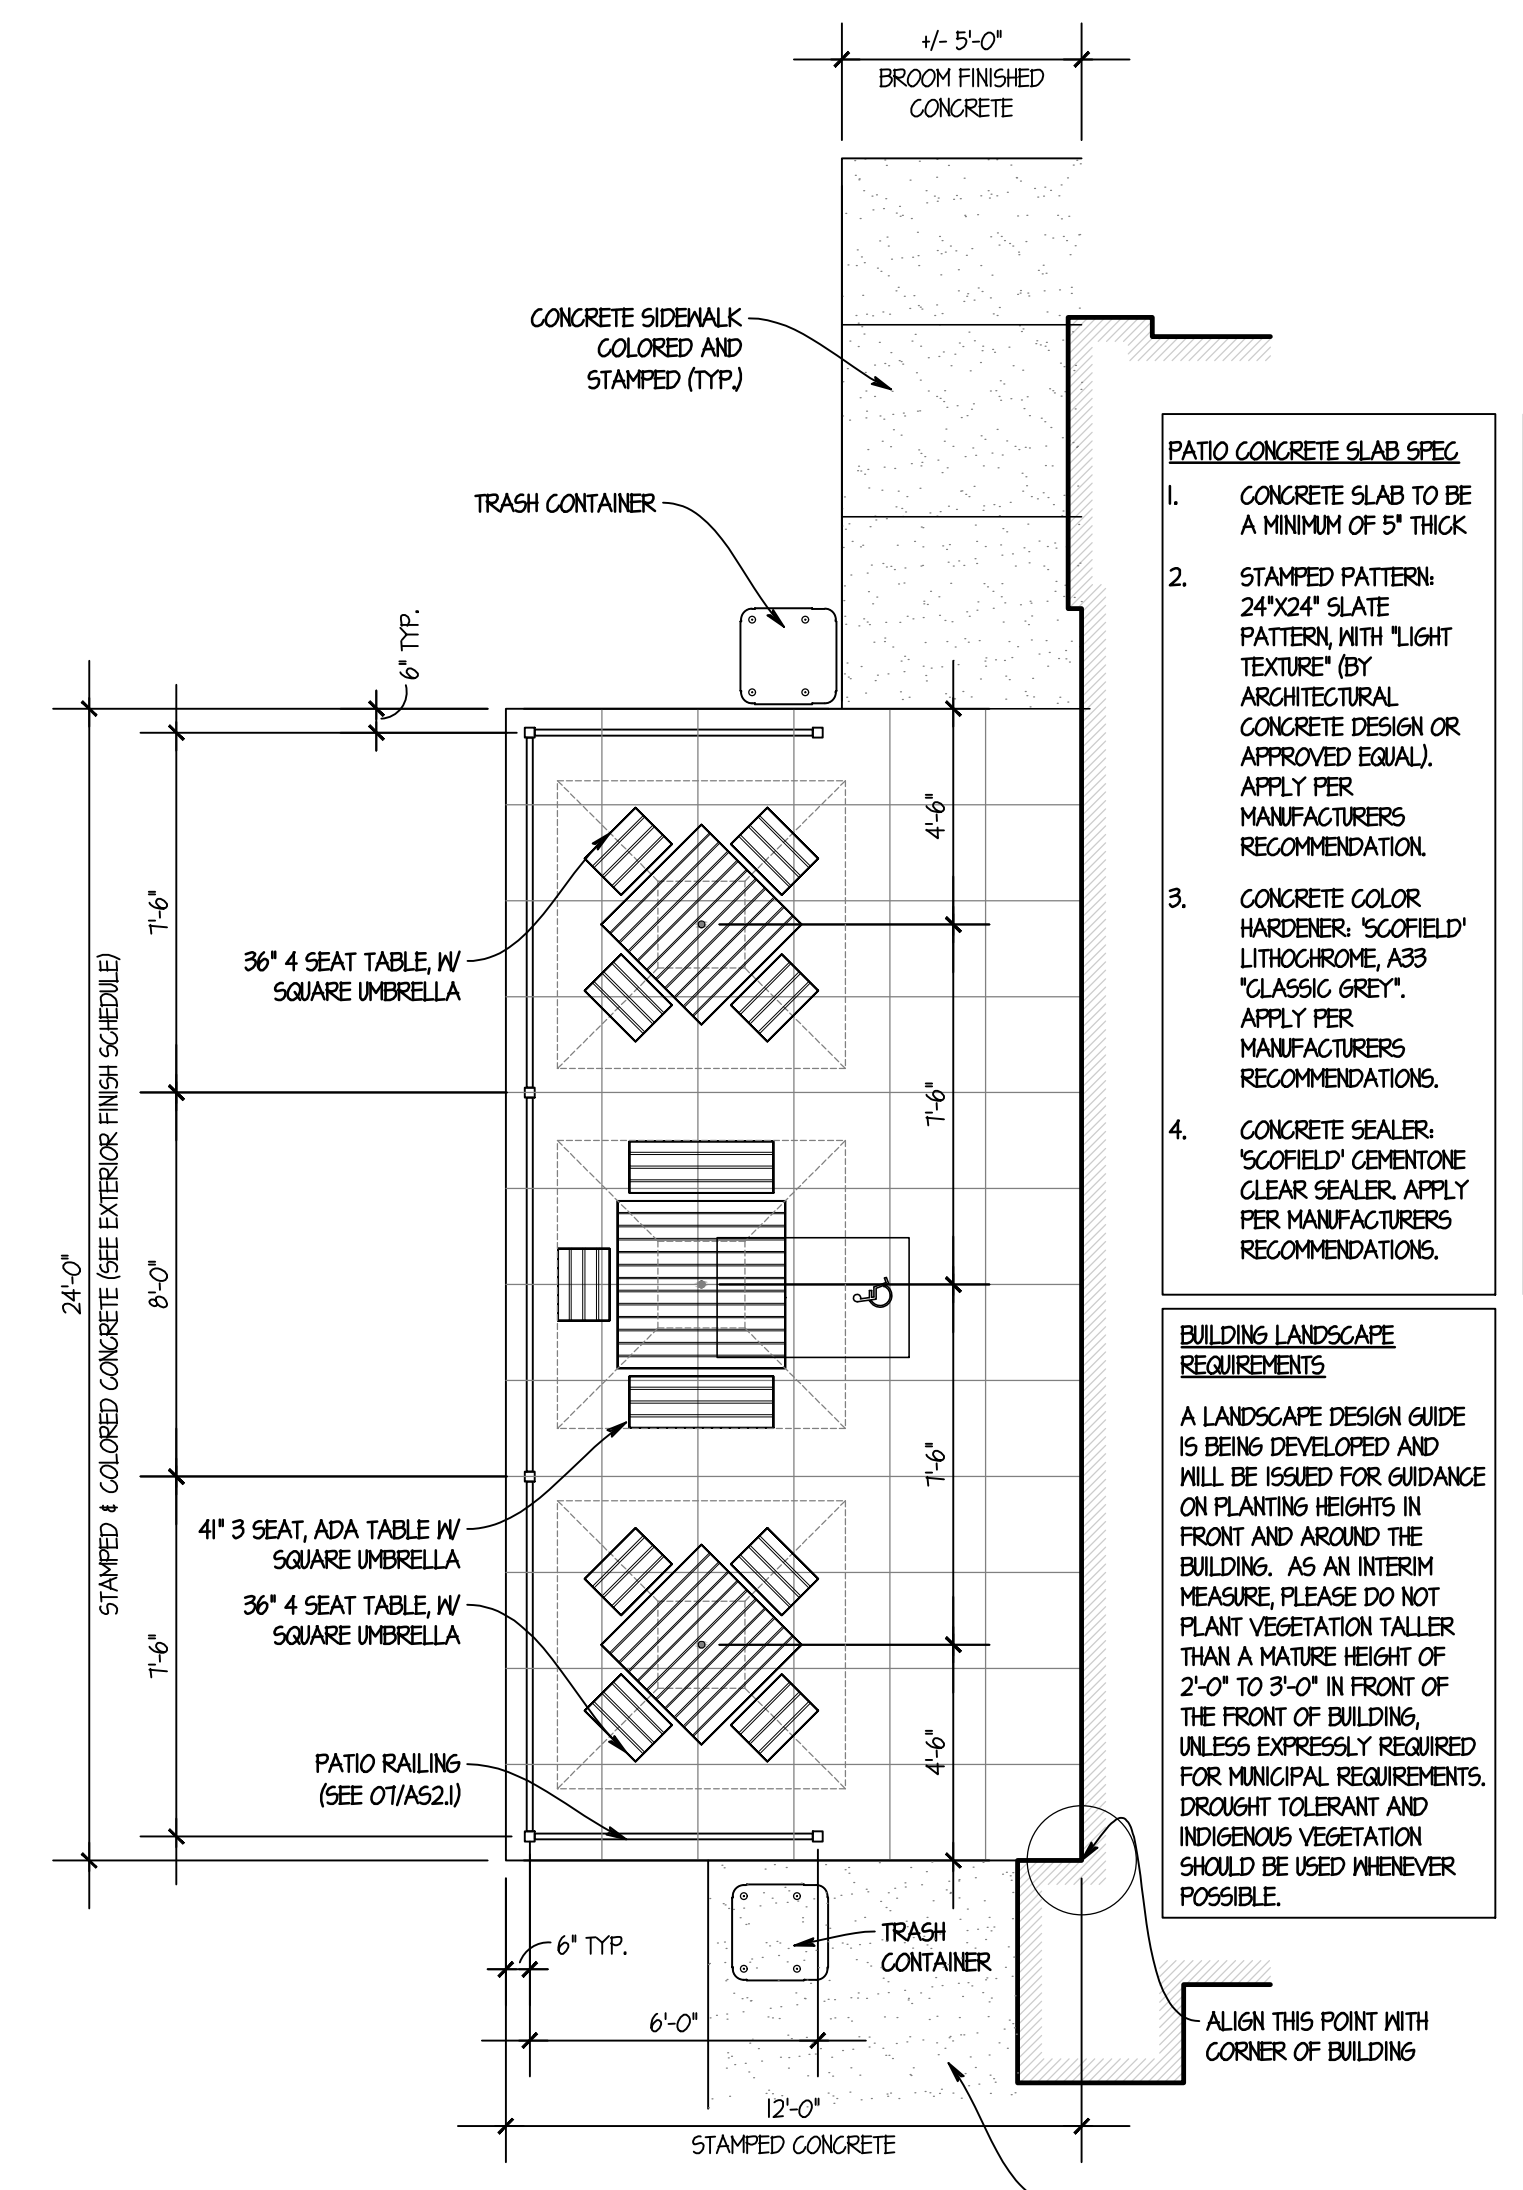

03 PATIO PLAN & BUILDING SIDEWALKS
 SCALE: 1/4" = 1'-0"

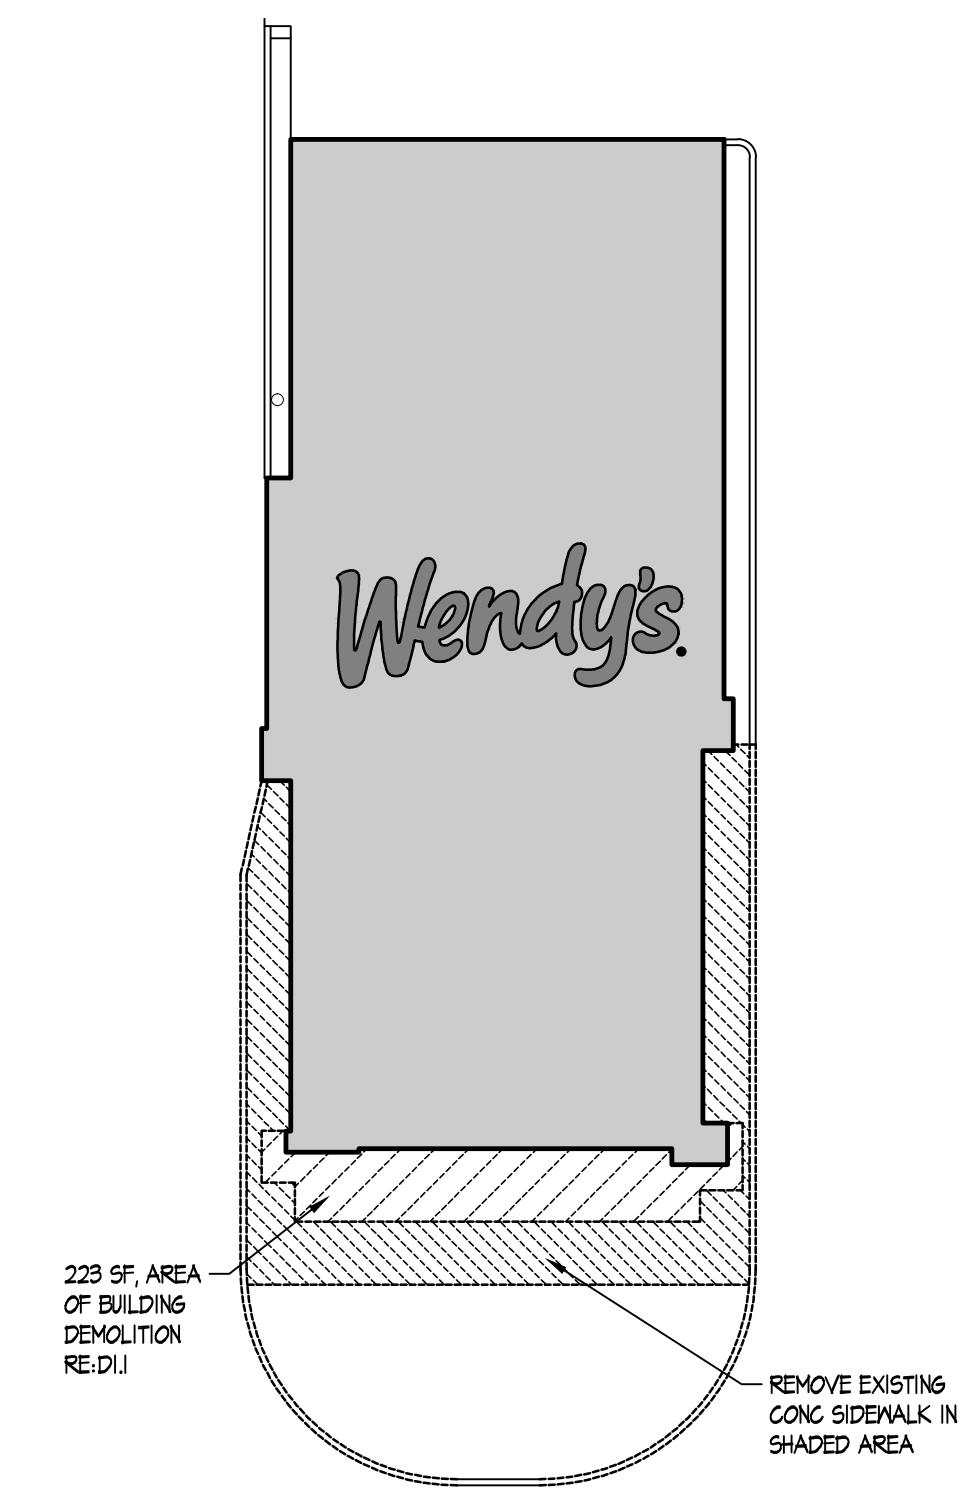

02 DEMOLITION SITE PLAN
 SCALE

RECEIVED
 By Planning Department at 10:03 am, Apr 13, 2017

01 ARCHITECTURAL SITE PLAN
 SCALE

