



1 EAST ELEVATION

A3 SCALE: 1/8" = 1'-0"

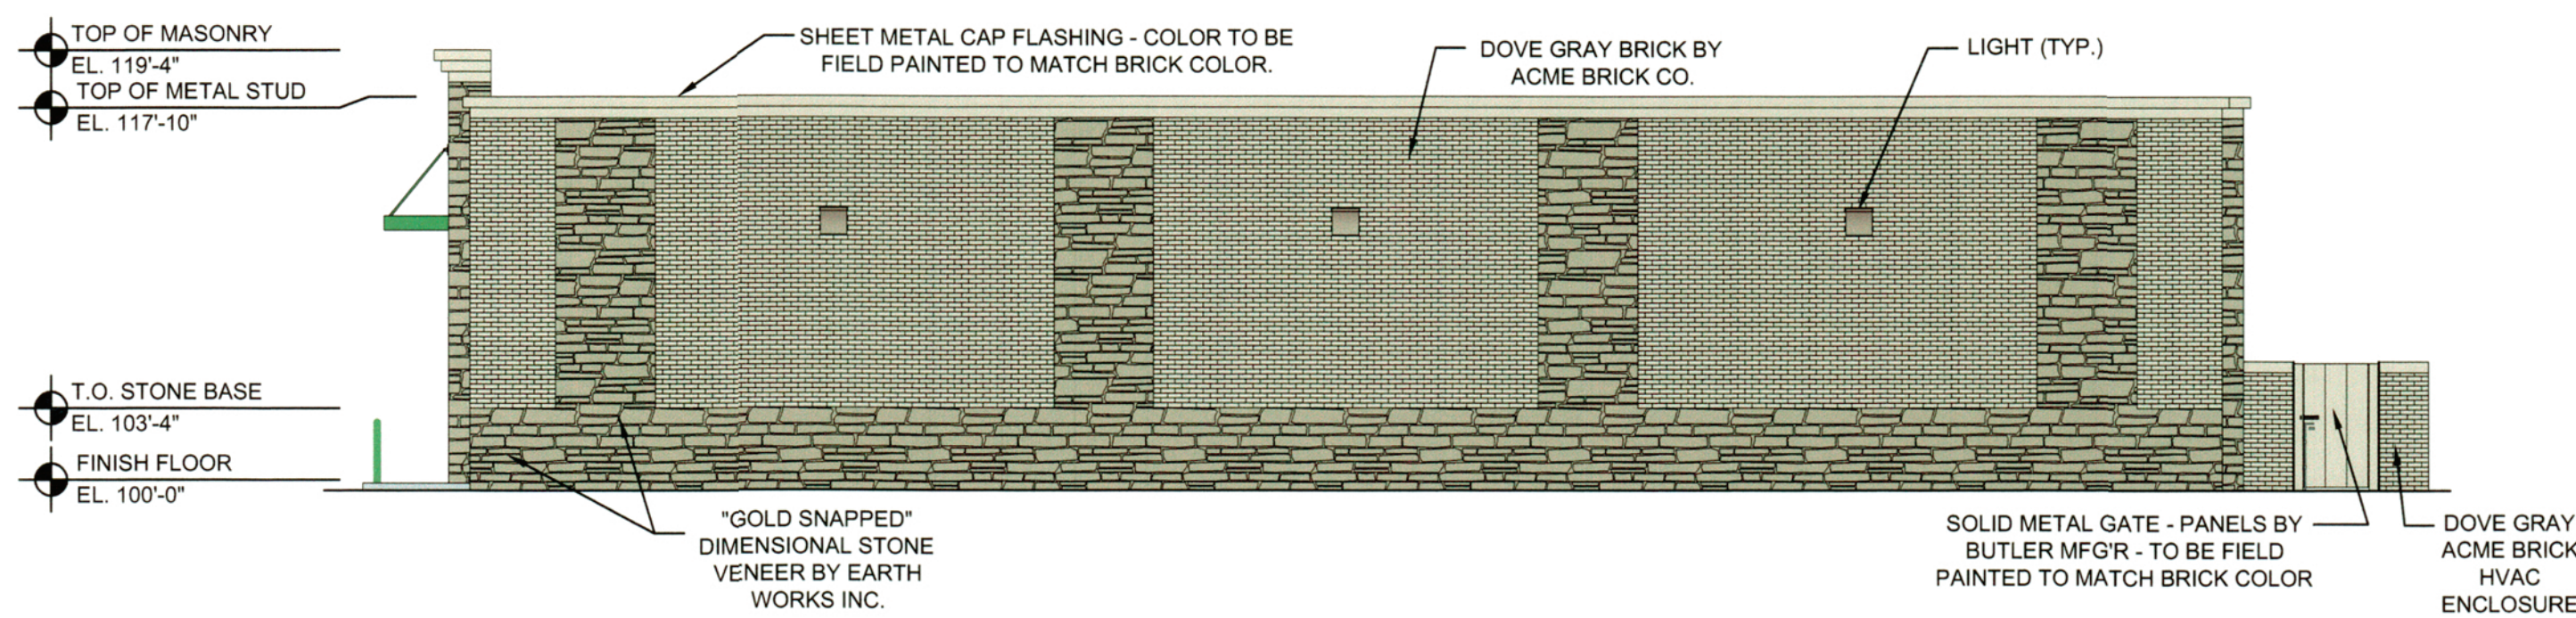


2 NORTH ELEVATION

A3 SCALE: 1/8" = 1'-0"

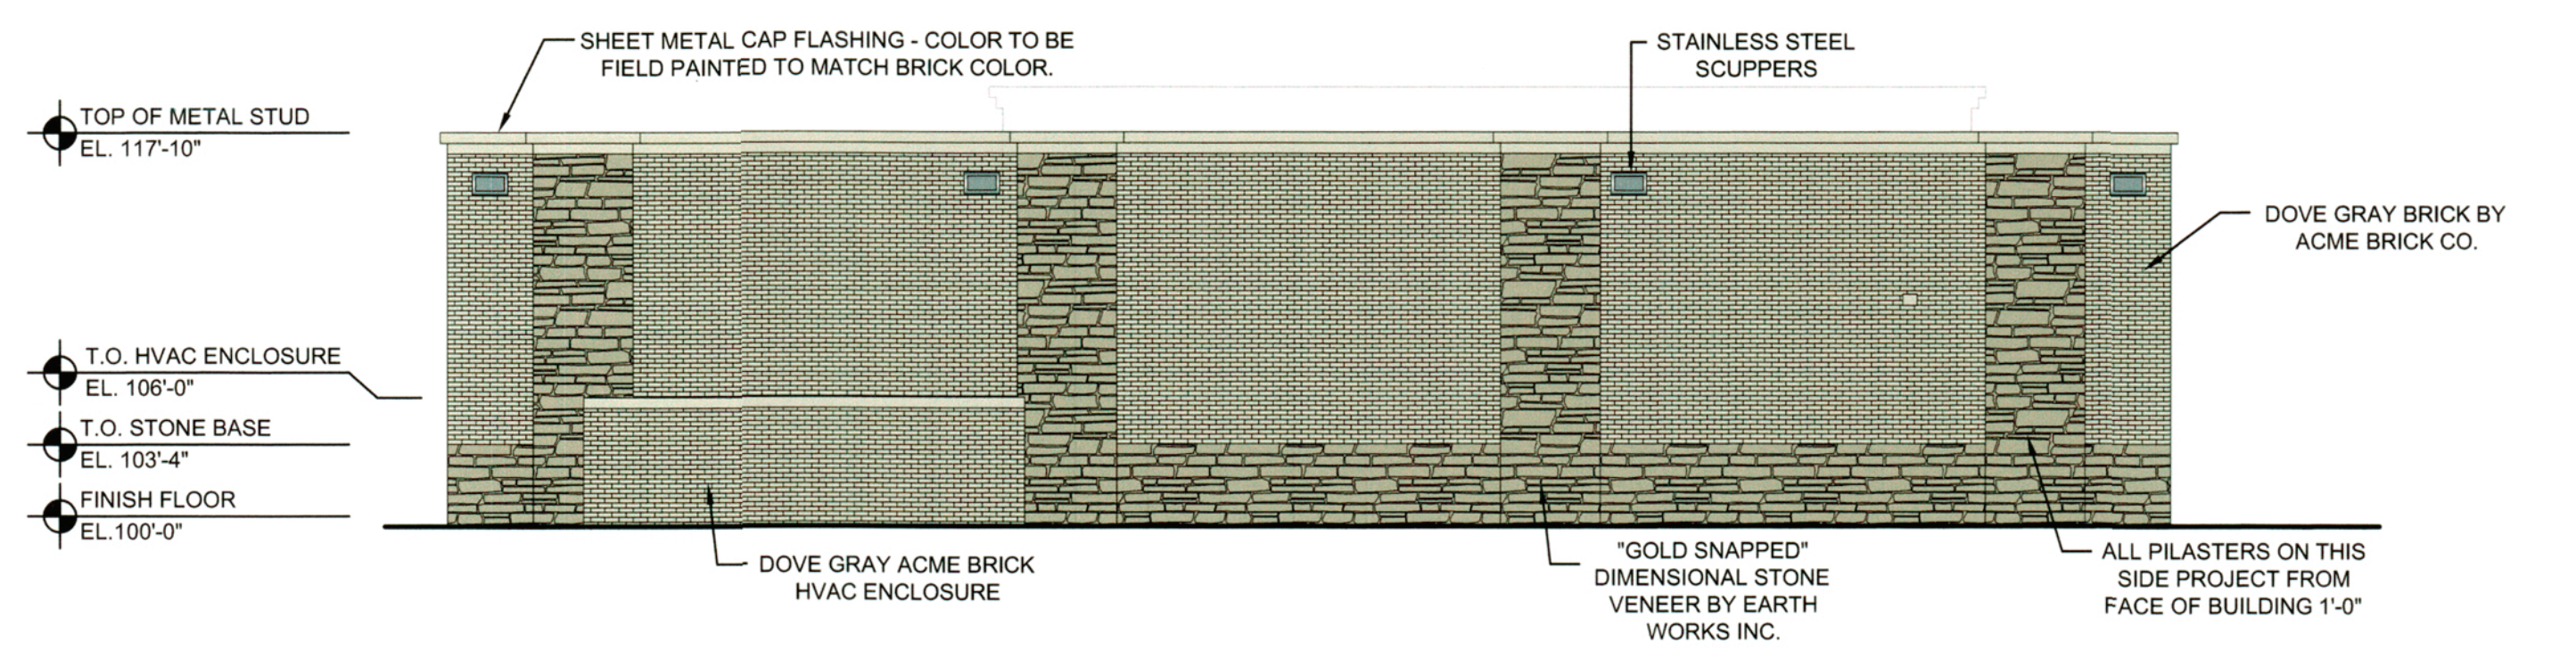

3 WEST ELEVATION

A3 SCALE: 1/8" = 1'-0"

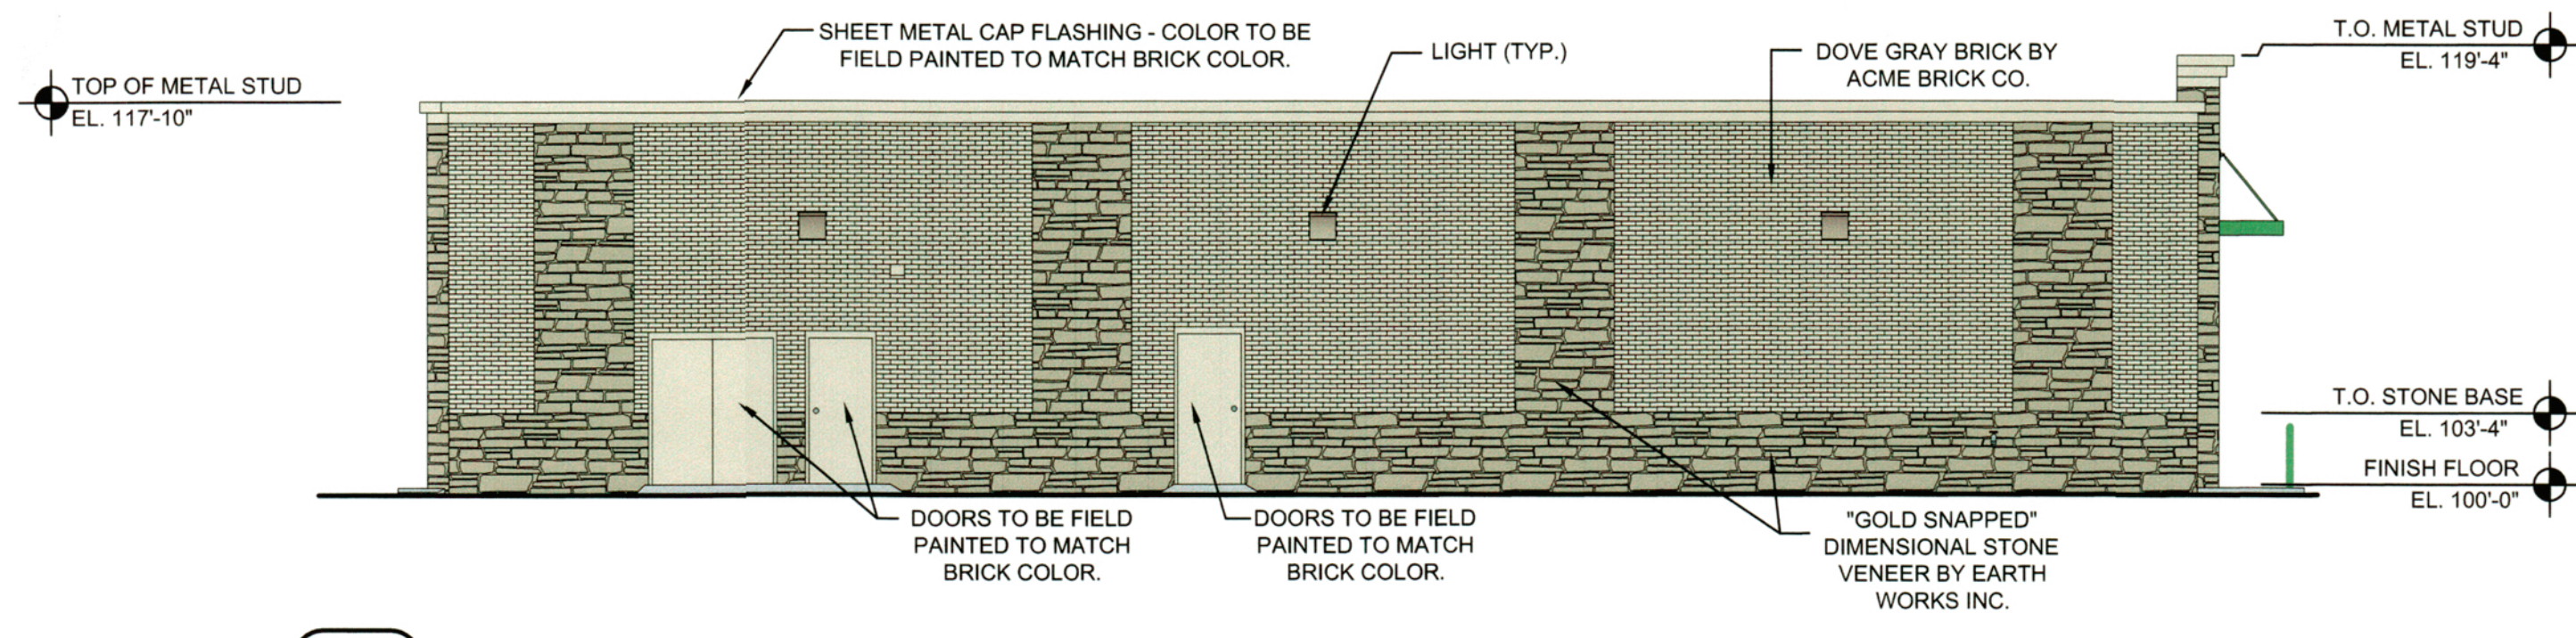

4 SOUTH ELEVATION

A3 SCALE: 1/8" = 1'-0"

MATERIAL CALCULATIONS:

EAST ELEVATION

BRICK S.F. TOTAL -	270 S.F.	= 17%
STONE S.F. TOTAL -	725 S.F.	= 47%
GLAZING/DOORS S.F. TOTAL -	455 S.F.	= 29%
CAP FLASHING S.F. TOTAL -	106 S.F.	= 7%
TOTAL FACADE:	1,556 S.F.	= 100%
MASONRY TOTAL:	995 S.F.	= 64%

NORTH ELEVATION

BRICK S.F. TOTAL -	855 S.F.	= 57%
STONE S.F. TOTAL -	566 S.F.	= 38%
GLAZING/DOORS S.F. TOTAL -	0 S.F.	= 00%
CAP FLASHING S.F. TOTAL -	83 S.F.	= 5%
TOTAL FACADE:	1,504 S.F.	= 100%
MASONRY TOTAL:	1,421 S.F.	= 95%


WEST ELEVATION

BRICK S.F. TOTAL -	837 S.F.	= 57%
STONE S.F. TOTAL -	561 S.F.	= 38%
GLAZING/DOORS S.F. TOTAL -	0 S.F.	= 00%
CAP FLASHING S.F. TOTAL -	81 S.F.	= 5%
TOTAL FACADE:	1,479 S.F.	= 100%
MASONRY TOTAL:	1,398 S.F.	= 95%

SOUTH ELEVATION

BRICK S.F. TOTAL -	807 S.F.	= 54%
STONE S.F. TOTAL -	518 S.F.	= 34%
GLAZING/DOORS S.F. TOTAL -	97 S.F.	= 6%
CAP FLASHING S.F. TOTAL -	82 S.F.	= 5%
TOTAL FACADE:	1,504 S.F.	= 100%
MASONRY TOTAL:	1,325 S.F.	= 88%

EXTERIOR FINISH SCHEDULE		
TYPE:	COMPANY TYPE:	SPECS:
BRICK	ACME BRICK (OR APPROVED EQUAL)	BRICK COLOR: BL 30 DOVE GREY MORTAR COLOR: MATCH BRICK COLOR SIZE: MODULAR COURSING: RUNNING
STONE	EARTH WORKS 4287 N. HWY 51, PERRYVILLE, MO 63775 PHONE: (573) 547-9097 (OR APPROVED EQUAL)	EARTH WORKS "GOLD SNAPPED" DIMENSIONAL STONE VENEER
EXTERIOR INSULATION AND FINISH SYSTEM (E.I.F.S.)	DRYVIT SANDBLAST FINISH	COLOR "MANOR WHITE" DRYVIT #108 (FACTORY MIXED ONLY)
STOREFRONT (NO SUBSTITUTES)	EFCO	COLOR: IVY
	KAWNEER	COLOR: DARK IVY
	VISTA WALL	COLOR: INTERSTATE GREEN
BOLLARDS	IN FIELD	O'REILLY GREEN GLIDDEN EXTERIOR SEMI-GLOSS LATEX BASE: 2407 - 500 YOX: 3P 42 TBL: 4P48 GRN: 3P14 WHT: 2P COLOR #: CUSTOM
EXTERIOR DOORS	OWNER	FIELD PAINT TO MATCH BRICK COLOR
TRASH AND HVAC ENCLOSURE DOORS	OWNER	FIELD PAINT TO MATCH BRICK COLOR
SHEET METAL CAP FLASHING AT E.I.F.S.	BY METAL BUILDING MFG'R.	FIELD PAINT TO MATCH BRICK COLOR
PRE-FINISHED SCUPPER	BY METAL BUILDING MFG'R.	FIELD PAINT TO MATCH BRICK COLOR

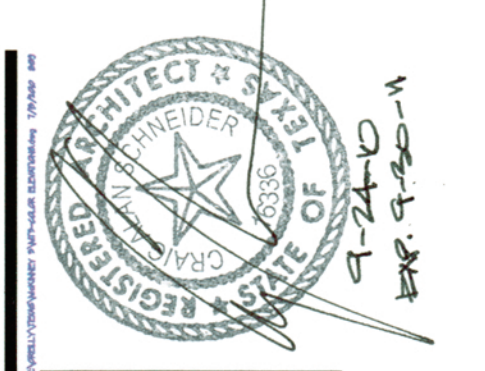

CRAIG A. SCHNEIDER, AIA
ARCHITECT
1736 East Sunshine, Suite 417
Springfield, Missouri 65804
e-mail: architect@esterlyschneider.com
417.862.0556
417.862.3265

New O'Reilly Auto Parts Store
LOT 3, BLOCK A OF THE CUSTERS
8880S ADDITION
CUSTER ROAD
MCKINNEY, TX
(MCKINNEY #3)



COMM # 2816

DATE: 9-9-10
REVISION DATE: 9-24-10

EXHIBIT D
E1 of 1