

**LANDSCAPE GENERAL NOTES:**

1. THE CONTRACTOR SHALL VERIFY WATER RESTRICTIONS WITHIN THE CITY OF MCKINNEY AT TIME OF PLANTING. SHOULD WATER RESTRICTIONS NOT ALLOW HYDRO-MULCH, HYDRO-SEEDING, OR SPRIGGING (STAGE 3 AND STAGE 4 WATER RESTRICTIONS), AN APPROVED ALTERNATIVE FOR GRASSING SHALL BE INSTALLED.

© 2016 CONDUIT ARCHITECTURE + DESIGN, L.L.C. THE DRAWINGS AND ALL INFORMATION HEREIN IS THE EXCLUSIVE PROPERTY OF CONDUIT ARCHITECTURE + DESIGN, L.L.C. AND IS NOT TO BE COPIED OR USED IN ANY WAY WITHOUT THE EXPRESS WRITTEN CONSENT OF CONDUIT ARCHITECTURE + DESIGN, L.L.C. ALL DRAWINGS, SPECIFICATIONS, DETAILS, DESCRIPTIONS, AND ARRANGEMENTS APPEARING HEREIN CONSTITUTE THE ORIGINAL AND UNPUBLISHED WORK OF CONDUIT ARCHITECTURE + DESIGN, L.L.C.

**conduit**  
architecture + design llc

402 Parker Street  
McKinney, Texas  
t 972.302.9747  
conduitad.com

**DAVID C. BALDWIN**  
INCORPORATED

LANDSCAPE  
ARCHITECTURE  
PLANNING

130 EAST PARK BOULEVARD  
SUITE 100 PLANO, TX 75074

TEL: 972 906-1806  
FAX: 972 906-1806

**McKinney Fire Station No. 9**  
Lake Forest Dr. / Summit View Dr.

REV. #	DESCRIPTION	DATE
1		
2		
3		
4		
5		

PROJECT NUMBER


DATE  
04.04.16


SHEET TITLE

**SITE PLAN**

SHEET NUMBER  
**L1.1**

**A LANDSCAPE PLAN**  
SCALE: 1" = 20'-0"  
PLAN VIEW

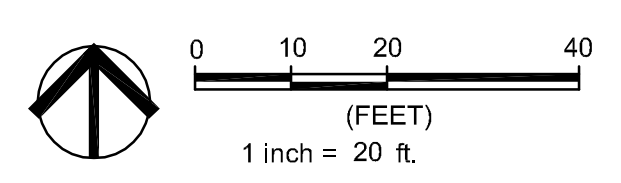

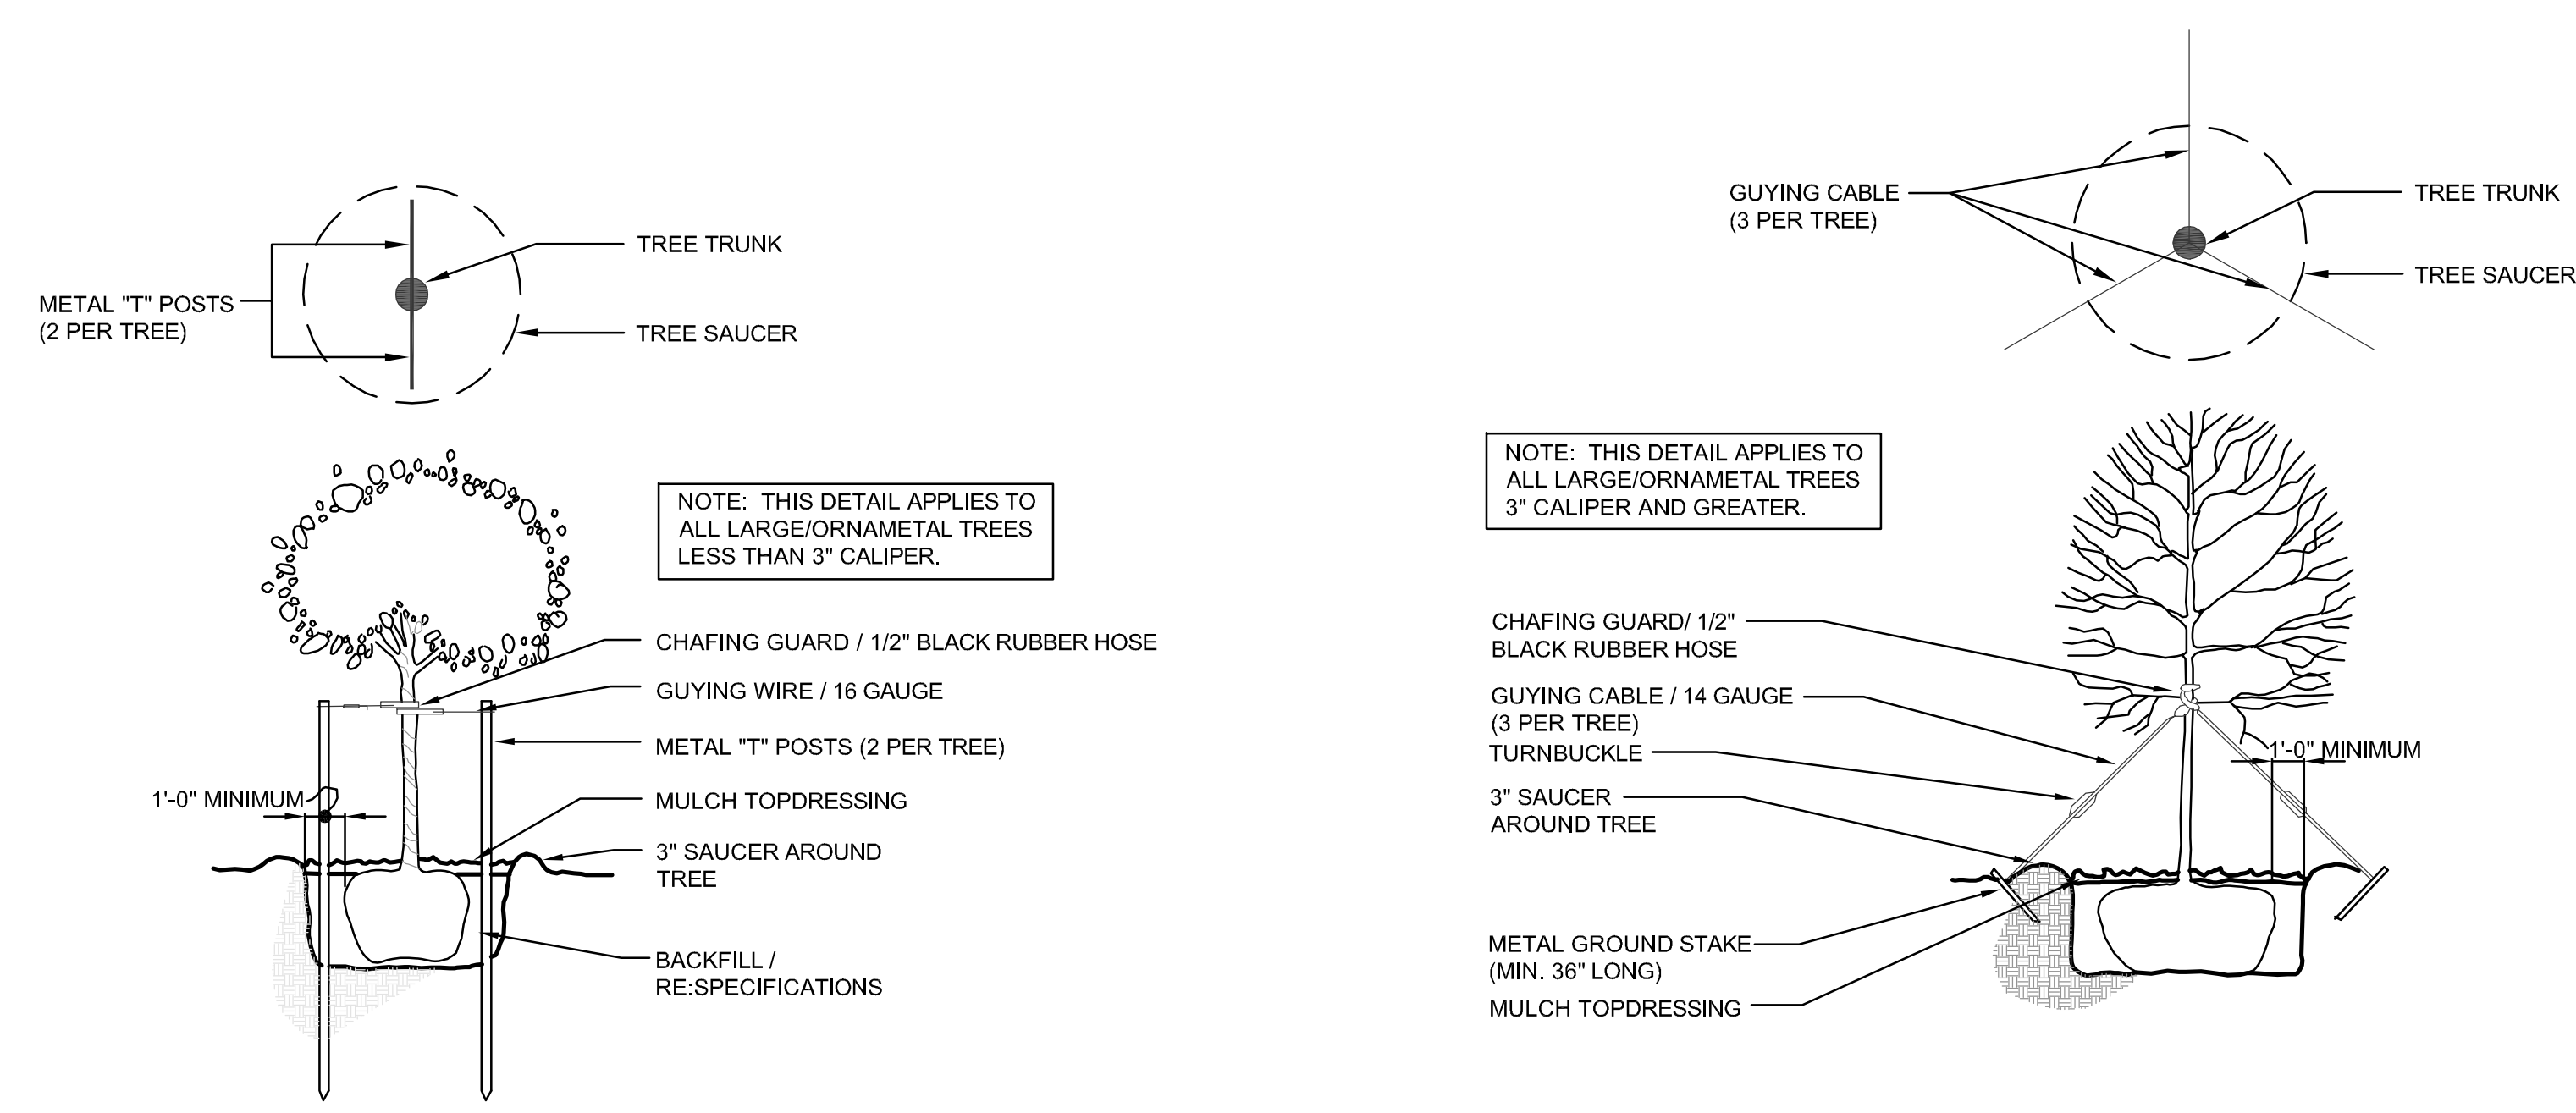


**B TREE STAKING DETAIL**  
SCALE: N.T.S. SECTION/ELEVATION

**A TREE GUYING DETAIL**  
SCALE: N.T.S. SECTION/ELEVATION


KEY	QTY	COMMON NAME	BOTANICAL NAME	SIZE	REMARKS
LO	20	LIVE OAK	<i>Quercus virginiana</i>	100 gallon; minimum 4" caliper x 15' height x 6' spread	Container-grown; full head; matched. Cherry Lake Tree Farm or approved equal.
RO	10	SHUMARD RED OAK	<i>Quercus shumardii</i>	100 gallon; minimum 4" caliper x 15' height x 6' spread.	Container-grown; full head; matched. Cherry Lake Tree Farm or approved equal.
CE	11	CEDAR ELM	<i>Ulmus crassifolia</i>	100 gallon; minimum 4" caliper x 16' height x 7' spread	Container-grown; full head; matched.
CM	4	'MUSKOGEE' CRAPE MYRTLE	<i>Lagerstroemia indica 'Muskogee'</i>	30 gallon; minimum 7" height x 3' spread; single-trunk.	Container grown; full; multi-trunk.
PSH	7	'WARRENS RED' POSSUMHAW	<i>Ilex decidua 'Warrens Red'</i>	30 gallon; minimum 7" height x 3' spread.	Container-grown; full head; multi-trunk; specimen quality.
NRS	12	NELLIE R. STEVENS HOLLY	<i>Ilex 'Nellie R. Stevens'</i>	30 gallon; minimum 6" height and 4' spread.	Container-grown; full-to-ground. Cherry Lake Tree Farm or approved equal.
NPH	43	NEEDLE POINT HOLLY	<i>Ilex cornuta 'Needlepoint'</i>	7 gallon; minimum 36" height and 30" spread	Full-to-ground; plant 36" o.c.
CCA	49	'CANYON CREEK' ABELIA	<i>Abelia grandiflora 'Canyon Creek'</i>	5 gallon.	Full; plant 36" o.c.

- LANDSCAPE GENERAL NOTES :**
- QUANTITIES SHOWN ON PLANT LIST ARE LANDSCAPE ARCHITECT'S ESTIMATE ONLY AND SHOULD BE VERIFIED PRIOR TO BIDDING. CONTRACTOR SHALL BE RESPONSIBLE FOR BIDDING AND PROVIDING QUANTITY OF PLANT REQUIRED AT SPACING DESIGNATED FOR BED SIZES AND CONFIGURATIONS SHOWN ON PLANS REGARDLESS OF QUANTITIES DESIGNATED ON PLANT LIST.
  - ALL SIZE REQUIREMENT AND CONTAINER SIZES FOR PLANT MATERIALS SHOWN ON THE PLANT LIST MUST BE MET AS MINIMUM. IF ANY SPECIFIC REQUIREMENT CANNOT BE MET (I.E., IF A 100 GALLON TREE CANNOT MEET THE SPECIFIED CALIPER REQUIREMENT), THE CONTRACTOR SHALL NOTIFY THE LANDSCAPE ARCHITECT PRIOR TO BIDDING. THE CONTAINER SIZE MUST BE MET REGARDLESS WHETHER THE SPECIFIED SIZES CAN BE REACHED WITH A SMALLER SIZE CONTAINER.
  - ALL LANDSCAPING WILL BE WATERED BY AN AUTOMATIC UNDERGROUND WATERING SYSTEM.
  - THE CONTRACTOR SHALL VERIFY WATER RESTRICTIONS WITHIN THE CITY OF MCKINNEY AT TIME OF PLANTING. SHOULD WATER RESTRICTIONS NOT ALLOW HYDRO-MULCH, HYDRO-SEEDING, OR SPRIGGING (STAGE 3 AND STAGE 4 WATER RESTRICTIONS), AN APPROVED ALTERNATIVE FOR GRASSING SHALL BE INSTALLED.

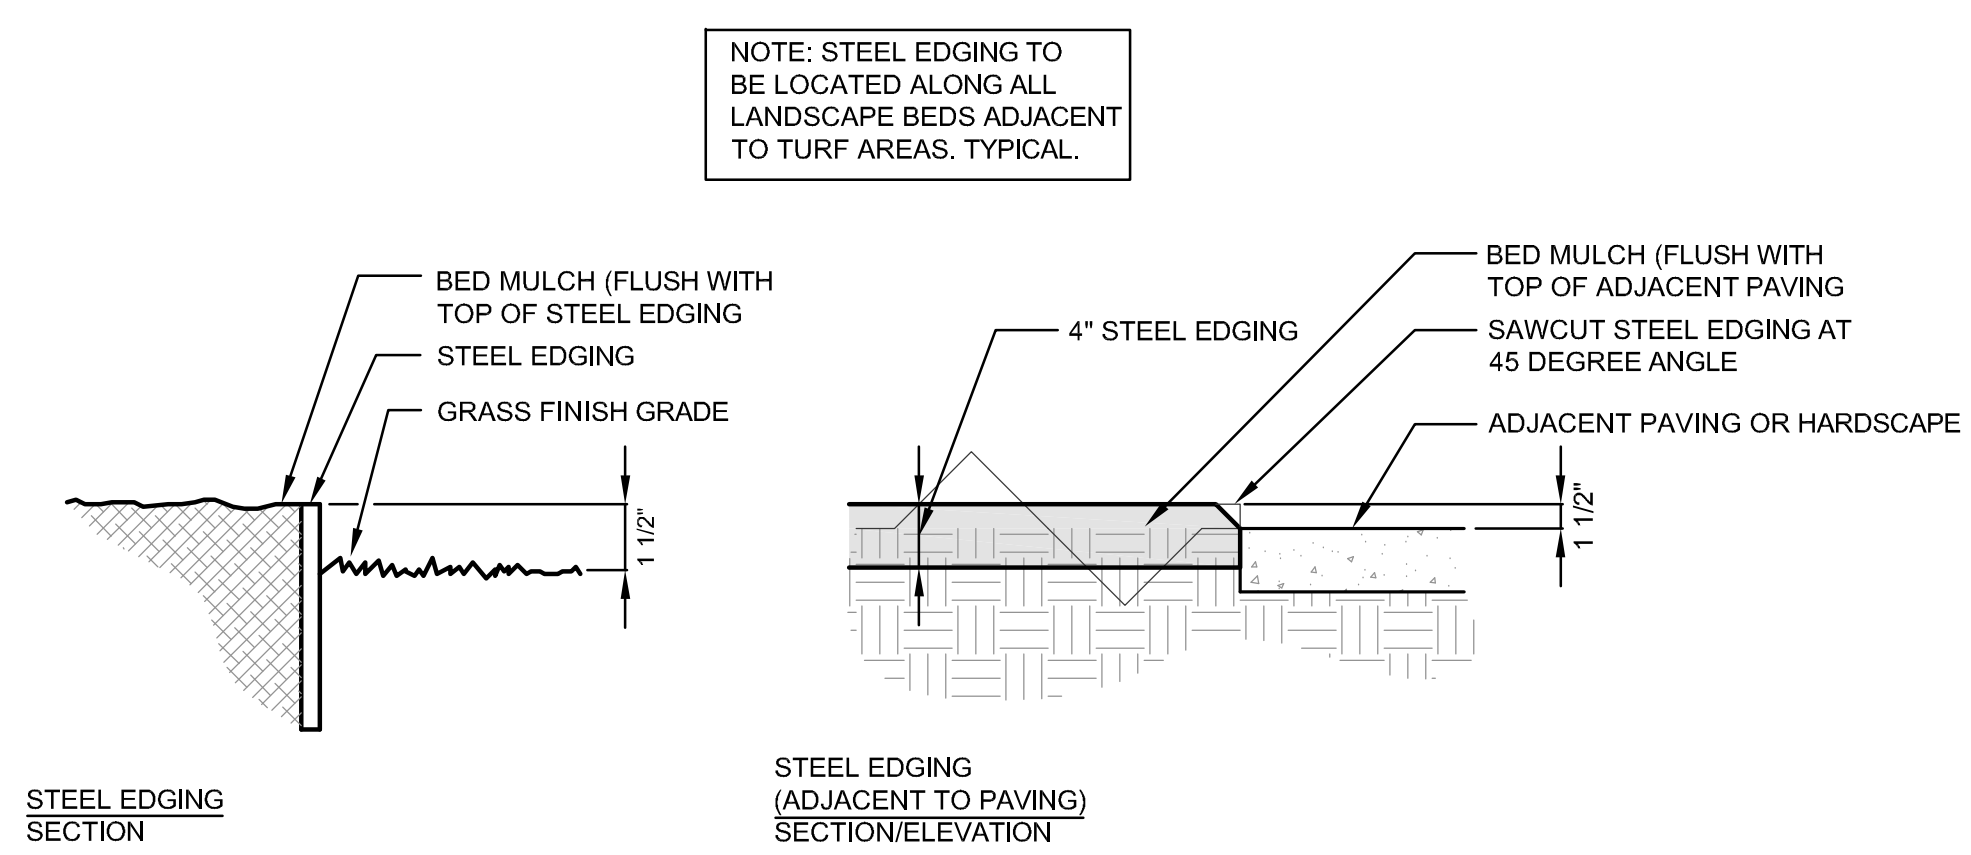

**D STEEL EDGING**  
SCALE: N.T.S. SECTION/ELEVATION

**C SHRUB PLANTING DETAIL**  
SCALE: N.T.S. SECTION/ELEVATION

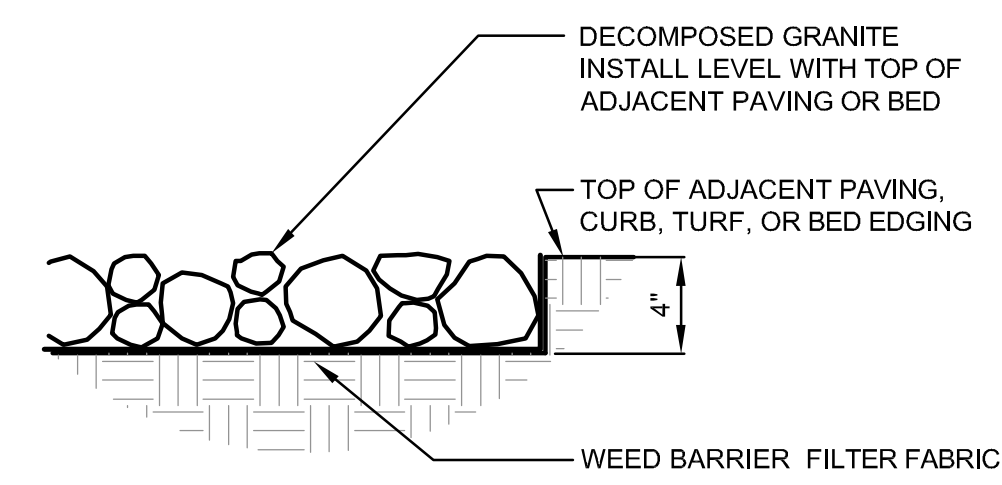

**E DECOMPOSED GRANITE**  
SCALE: N.T.S. SECTION

REV. #	DESCRIPTION	DATE
1		
2		
3		
4		
5		

PROJECT NUMBER  
DATE  
04.04.16  
SHEET TITLE  
LANDSCAPE NOTES & DETAILS

SHEET NUMBER  
**L1.2**