


1 EAST ELEVATION SCALE: 3/16" = 1'-0"

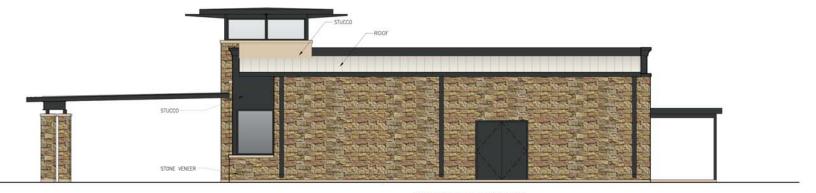

2 SOUTH ELEVATION SAM RAYBURN TOLLWAY SCALE: 3/16" = 1'-0"





4 NORTH ELEVATION SCALE: 3/16" = 1'-0"

SCHEMATIC DESIGN REVIEW NOT FOR REGULATORY APPROVAL, PERMITTING, OR CONSTRUCTION

davidbaca

1903 893 5800

2nd Family Dogs State Highway 121, McKinney, Texas 75069

100 NORTH TRAVIS STREET,



PROJECT NUMBER 1211 04.30.12 SHEET NUMBER