


2 | Plan View
Scale: 1/4"=1'-0"



1 | Front Elevation
Scale: 1/4"=1'-0"

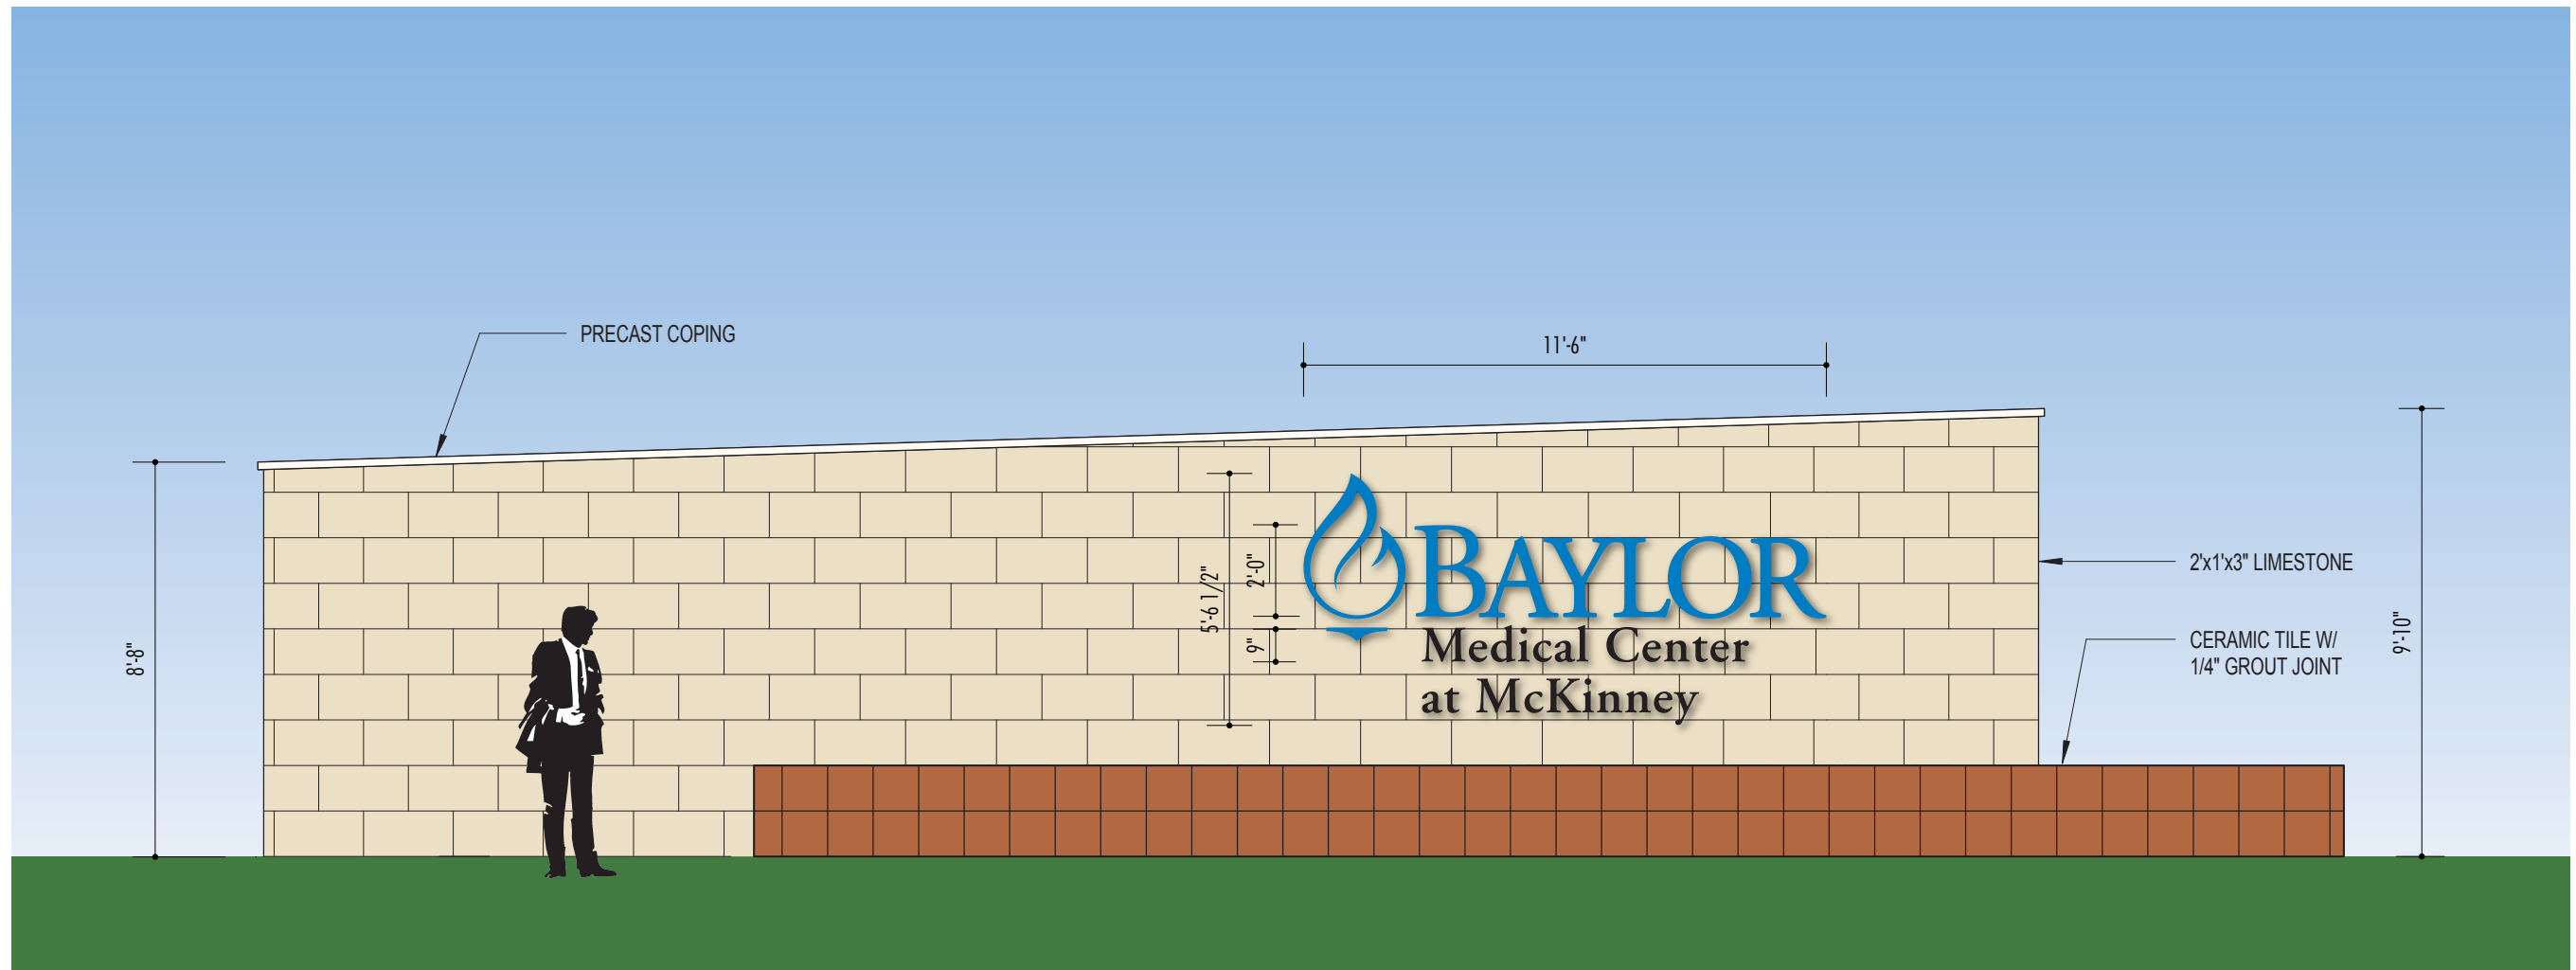

BABENDURE DESIGN GROUP
8140 WALNUT HILL LANE N^o 103 DALLAS, TEXAS 75231
T > 214 265.1960 F > 214 265.5552

PROJECT > BAYLOR MEDICAL CENTER AT MCKINNEY
NAME > CORNER MONUMENT
DATE > MAY 24, 2012

©Babendure Design Group. All rights reserved. No part of this document may be reproduced or utilized in any form without prior written authorization from Babendure Design Group. This document serves as a device to communicate design intent only. Fabrication and installation of all products represented herein will be derived from the shop drawings produced by the project's contracted fabricator.