


# Exhibit B

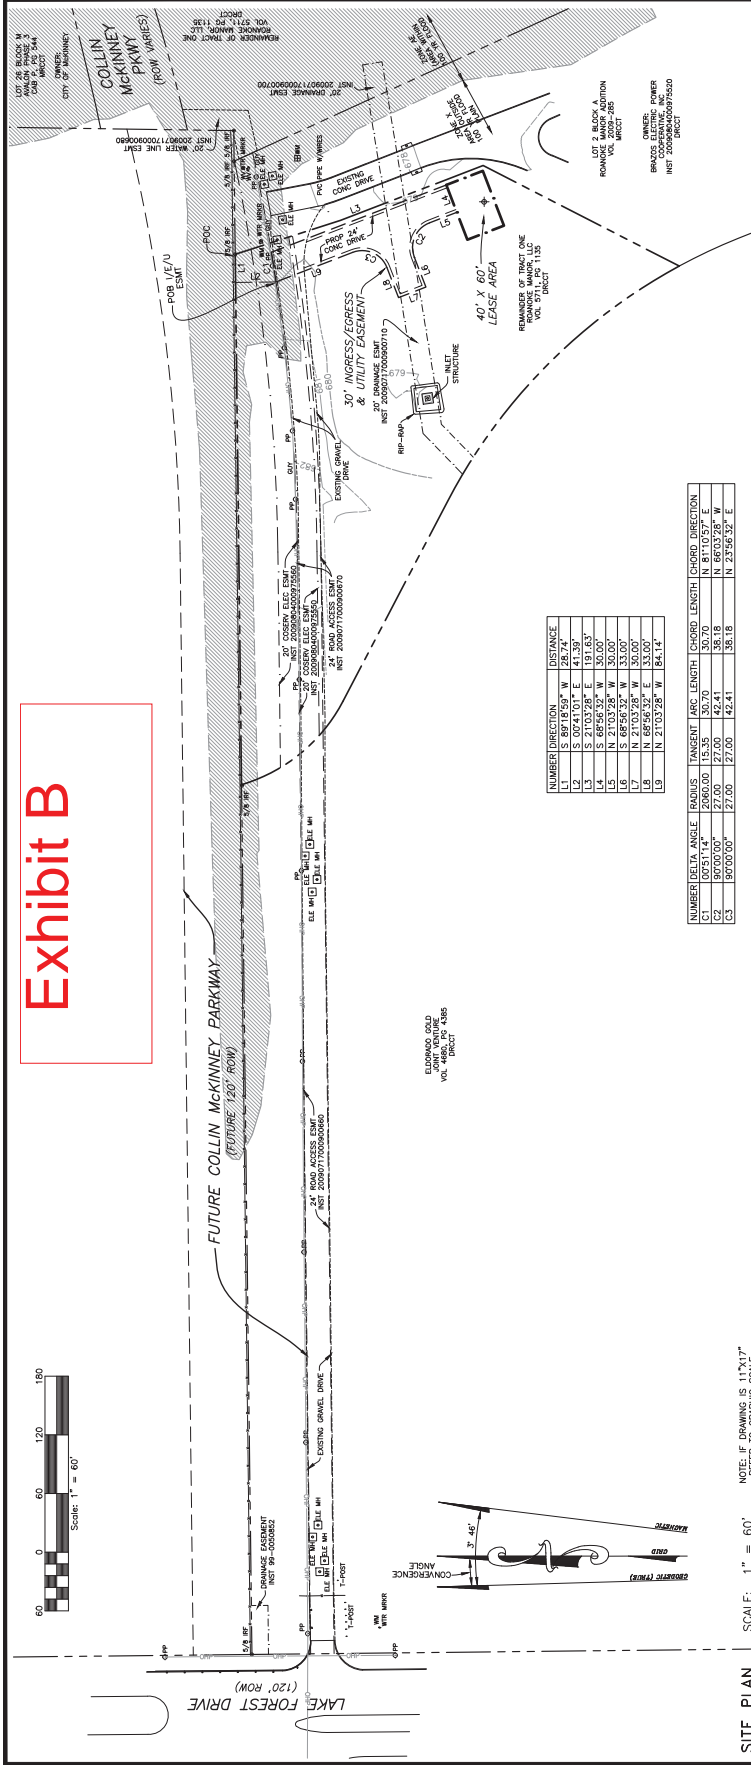

**SITE PLAN** SCALE: 1" = 60' NOTE: IF DRAWING IS 11X17" REFER TO GRAPHIC SCALE.


NUMBER	DELTA ANGLE	RADIUS	TANGENT	ARC LENGTH	CHORD	DIRECTION
L1	S 89°18'59"	W 28.74				
L2	S 02°47'01"	E 41.39				
L3	S 02°47'01"	E 41.39				
L4	S 68°52'52"	W 35.00				
L5	N 21°03'28"	W 35.00				
L6	S 89°18'59"	W 28.74				
L7	S 89°18'59"	W 28.74				
L8	N 68°52'52"	E 35.00				
L9	N 21°03'28"	W 35.00				
L10	N 21°03'28"	W 35.00				
L11	N 21°03'28"	W 84.14				

NUMBER	DELTA ANGLE	RADIUS	TANGENT	ARC LENGTH	CHORD	DIRECTION
C1	02°51'14"	2060.00	15.35	30.70	30.70	N 81°10'57" E
C2	02°51'14"	2060.00	15.35	30.70	30.70	N 81°10'57" E
C3	90°00'00"	27.00	27.00	42.41	38.18	N 23°52'52" E


**LEGEND**

- PP - POWER POLE
- TRP - TELEPHONE RISER
- WV - WATER VALVE
- FH - FIRE HYDRANT
- TOWER CENTROID
- LP - LIGHT POLE
- EM - ELECTRIC METER
- GM - GAS METER
- RF - IRON ROD FOUND
- BM - BENCH MARK
- BUILDING LINES
- FENCE LINE
- POWER LINE


**VICINITY MAP**

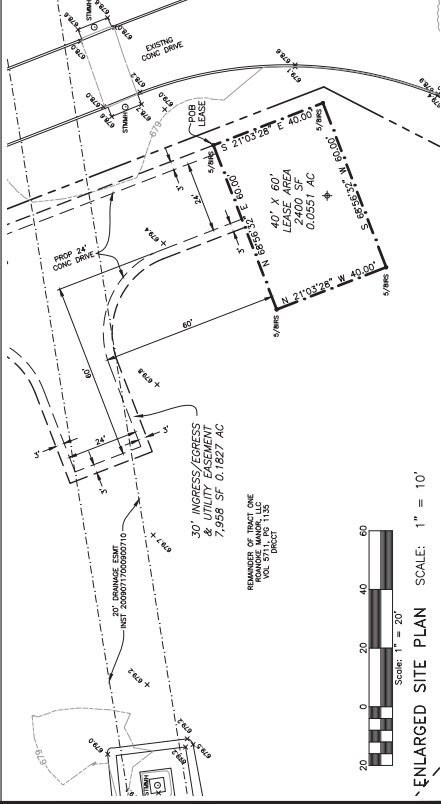

**ENLARGED SITE PLAN** SCALE: 1" = 10'

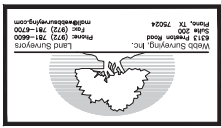

**SURVEY**  
 SITE NAME: GARDENIA LANE  
 SITE NUMBER: 261784  
 LAKE FOREST DRIVE  
 MCKINNEY, TX 75070

 

NO.	DATE:	DESCRIPTION:
1	12/27/2012	REVISION: REVISION
2	05/29/2013	REVISION: REVISION
3	05/01/2013	REVISION: REVISION

SV-1