



LEFT ELEVATION
SCALE 1/4" = 1'-0"




FRONT ELEVATION
SCALE 1/8" = 1'-0"




RIGHT ELEVATION
SCALE 1/4" = 1'-0"



REAR ELEVATION
SCALE 1/4" = 1'-0"

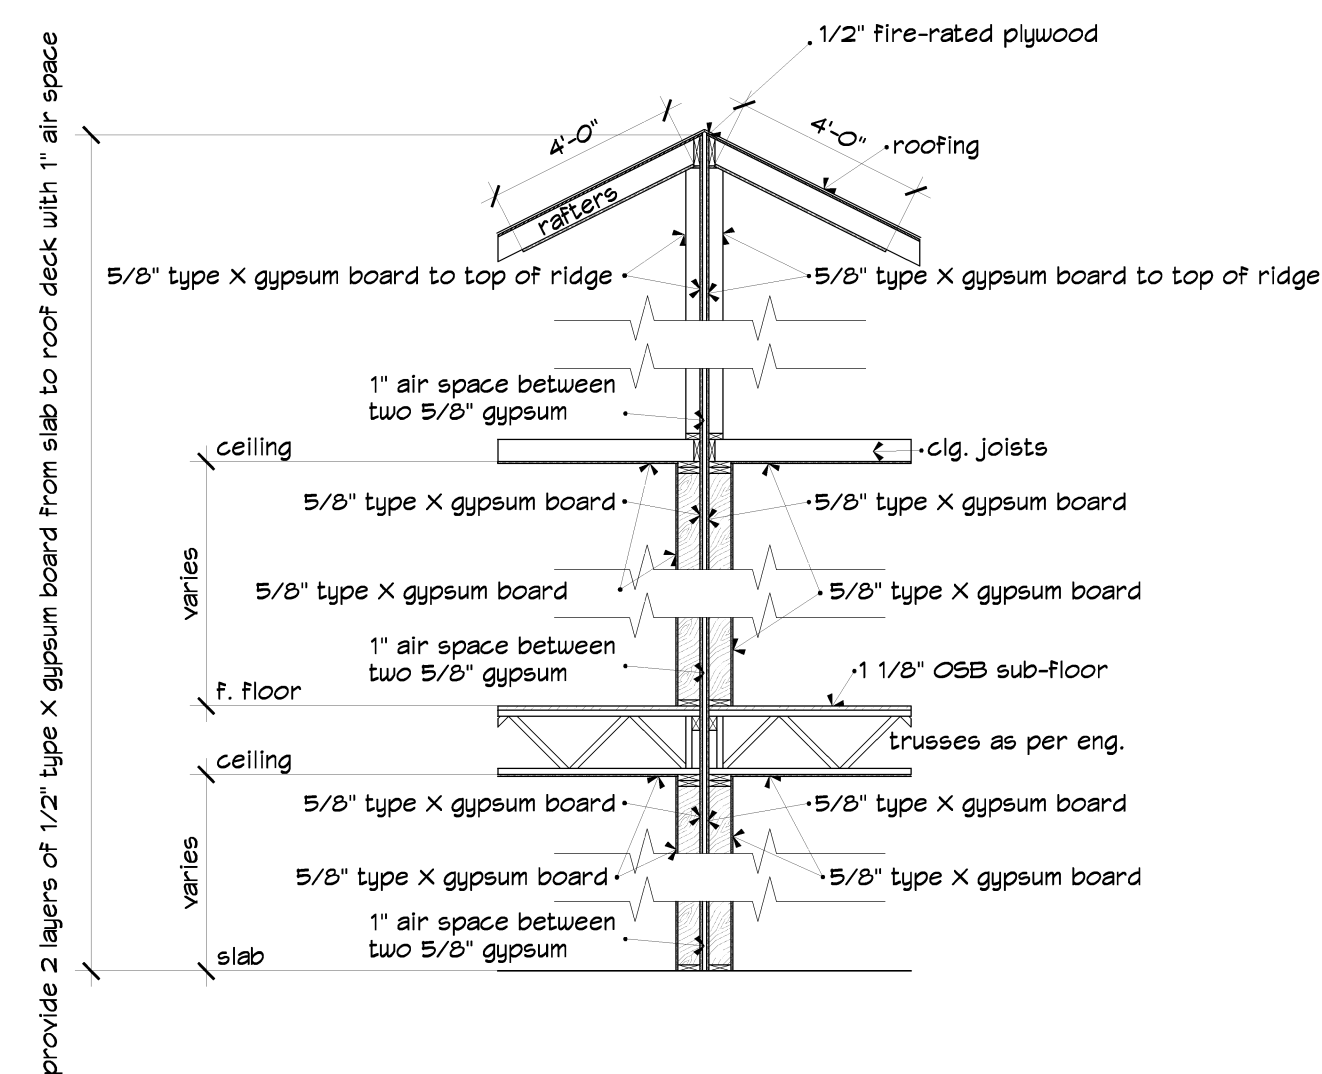


FIREWALL DETAIL
SCALE NTS

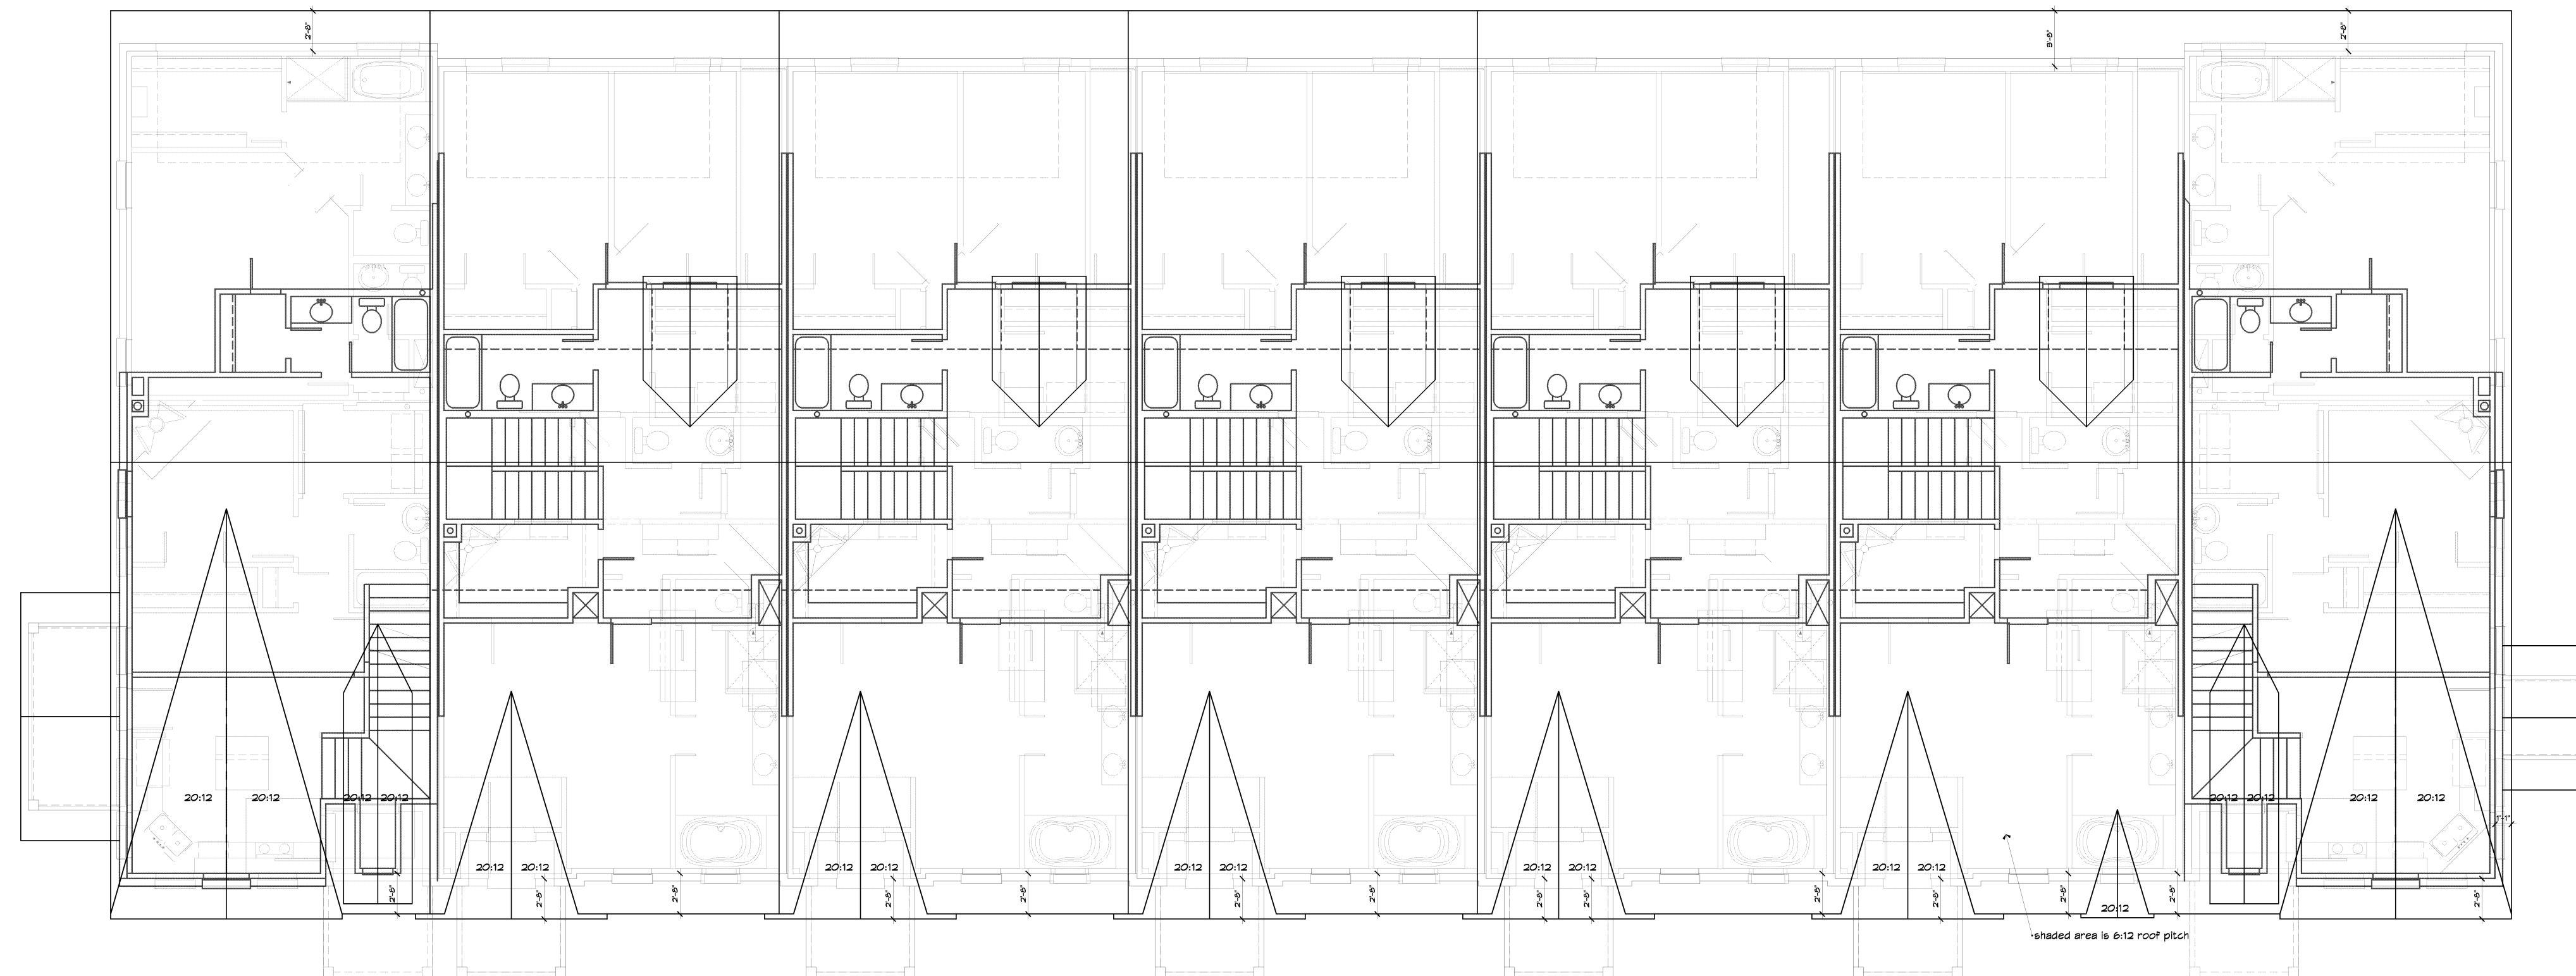

ROOF PLAN
SCALE 1/8" = 1'-0"


AZSIC will be vent by soffit vents as per code.

These plans are for construction only. The general contractor must verify all dimensions and conditions. Any changes to these plans must be made in writing. KOREL HOME DESIGNS, INC. is not responsible for any construction errors or omissions. KOREL HOME DESIGNS, INC. is not a contractor. For more information, please contact KOREL HOME DESIGNS, INC. at 214.554.1006. © 2012 KOREL HOME DESIGNS, INC.

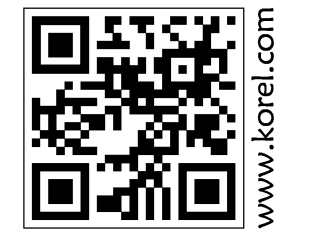

www.korel.com

KOREL HOME DESIGNS

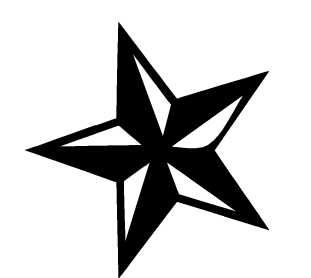

P.O. Box 866986, Plano, Texas 75086-6986 - 1.800.400.9220

Nail Builders
214.554.1006

College Street
Townhomes
McKinney, Texas

Design No.:
CS-001

Sheet:
04



LEFT ELEVATION

SCALE 1/4" = 1'-0"




FRONT ELEVATION

SCALE 1/4" = 1'-0"



RIGHT ELEVATION

SCALE 1/4" = 1'-0"

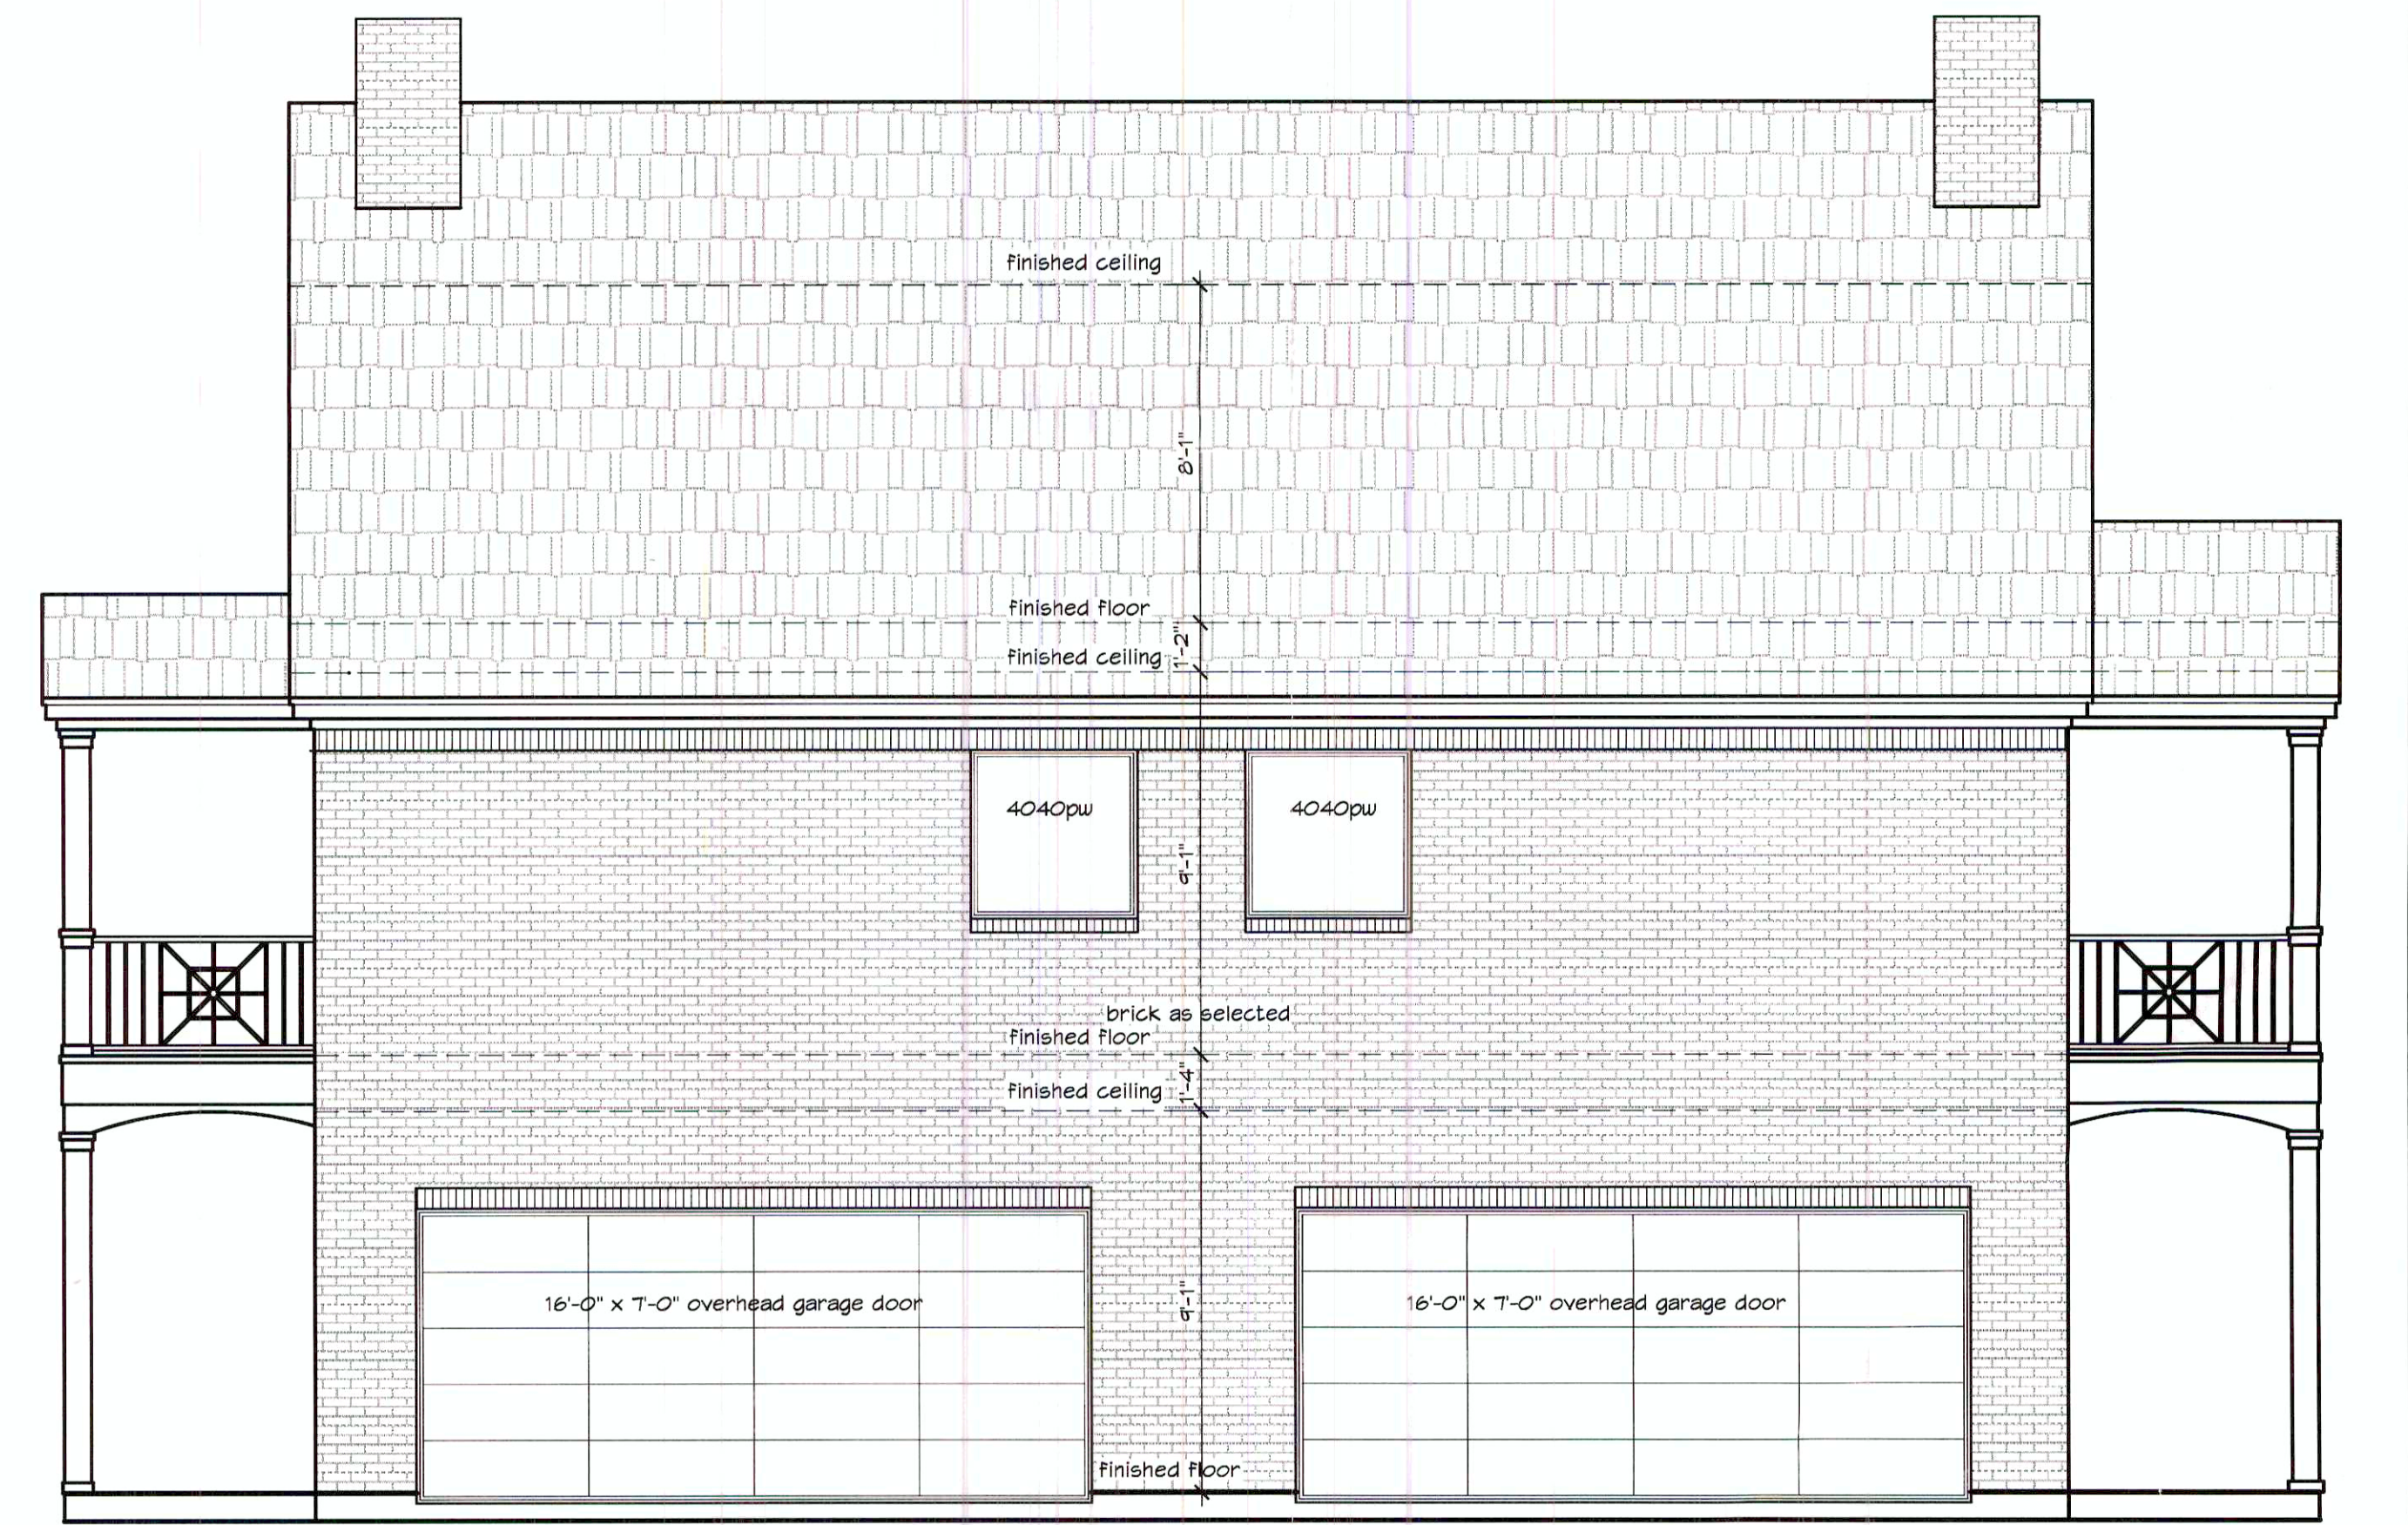


REAR ELEVATION

SCALE 1/4" = 1'-0"



KOREL HOME DESIGNS
www.korel.com

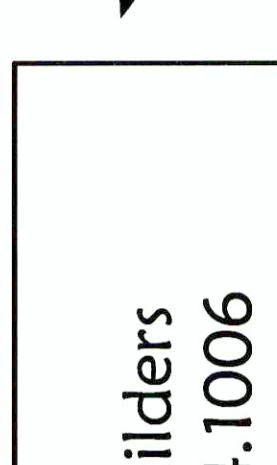

Nail Builders
214.554.1006

College Street
Townhomes
McKinney, Texas

Design No.:
CS-002
Sheet:

P.O. Box 866986, Plano, Texas 75086-6986 - 1.800.400.9220

copyright © 2022 Korel Home Designs