



14001 Dallas Parkway, Suite 400  
 Dallas, Texas 75240  
 P: 972-233-1323  
 (toll free 1-888-255-1385)  
 F: 972-233-1373  
 TX Firm: F-3709  
 PBK.com


**HEALTH SCIENCES CENTER PACKAGE 'A'**  
**PACKAGE 'A'**  
**CENTRAL PARK CAMPUS**  
**COLLIN COLLEGE**

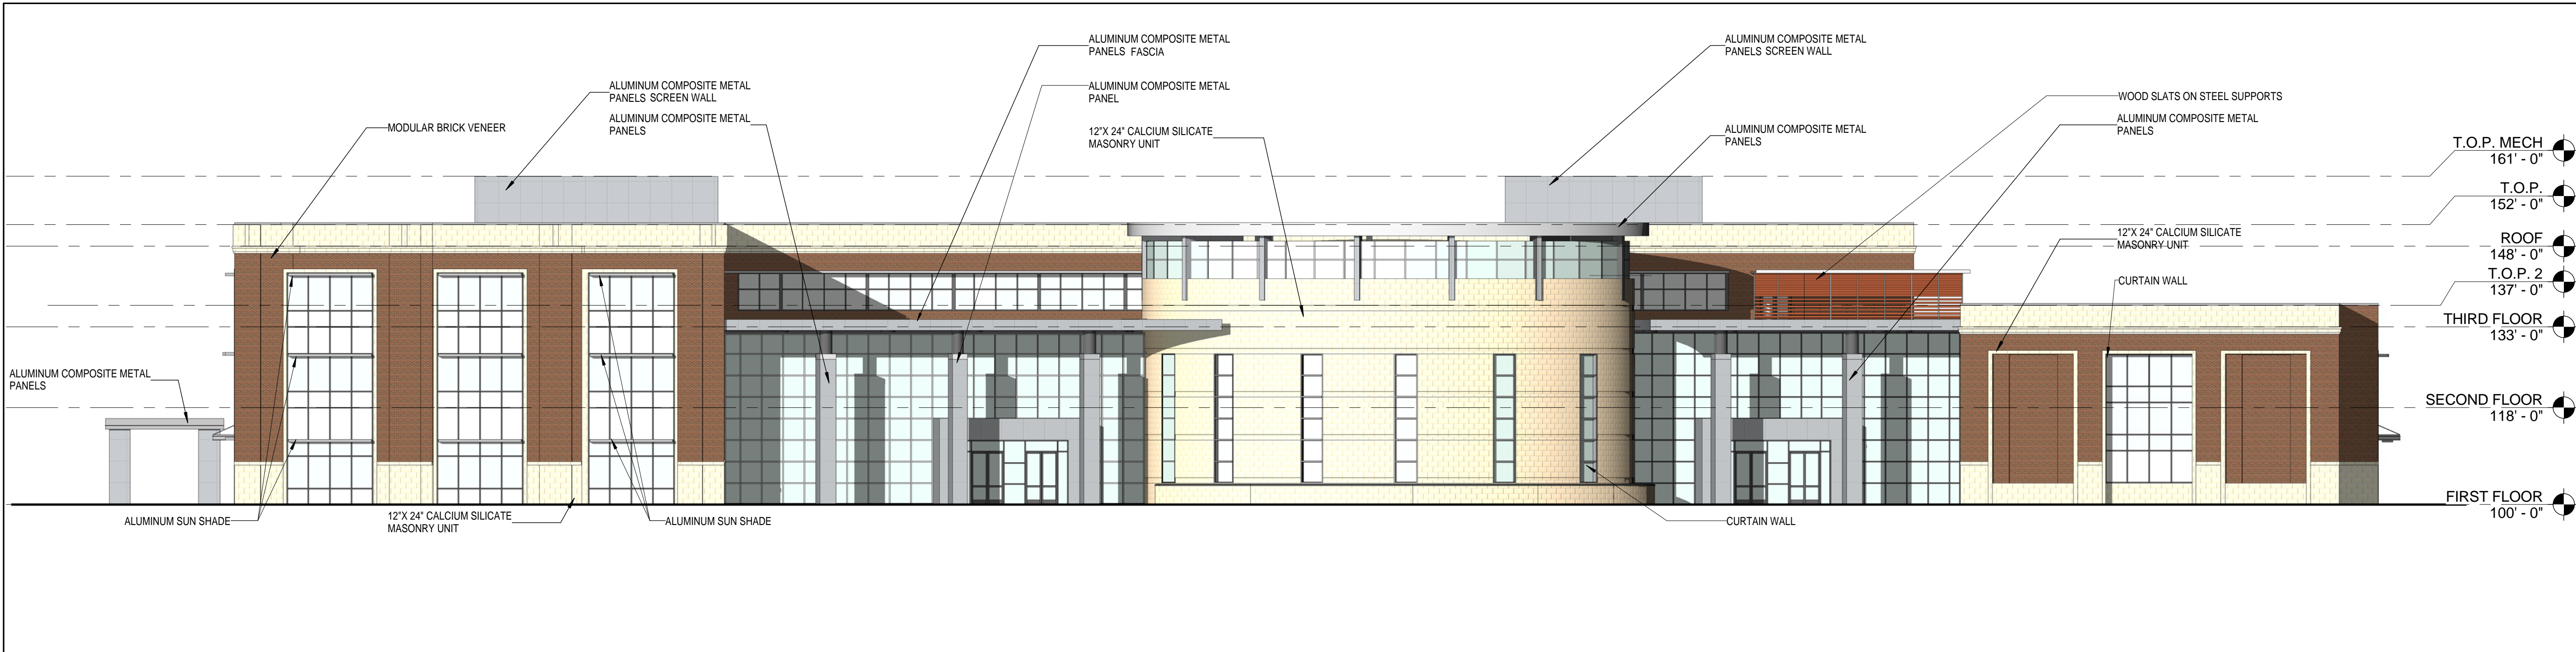


**18 SOUTH ELEVATION**  
 1/16" = 1'-0"

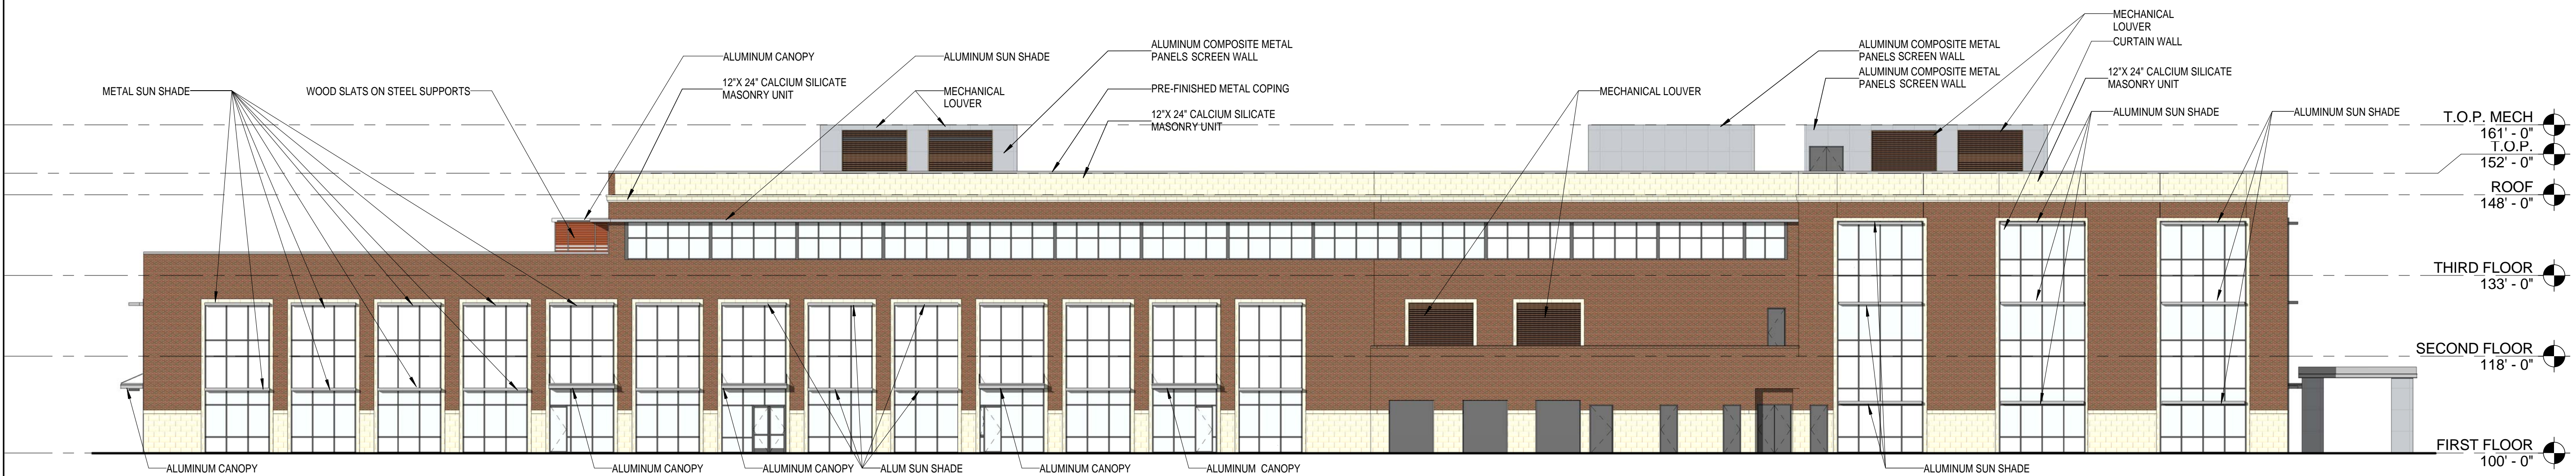


**12 NORTH ELEVATION**  
 1/16" = 1'-0"

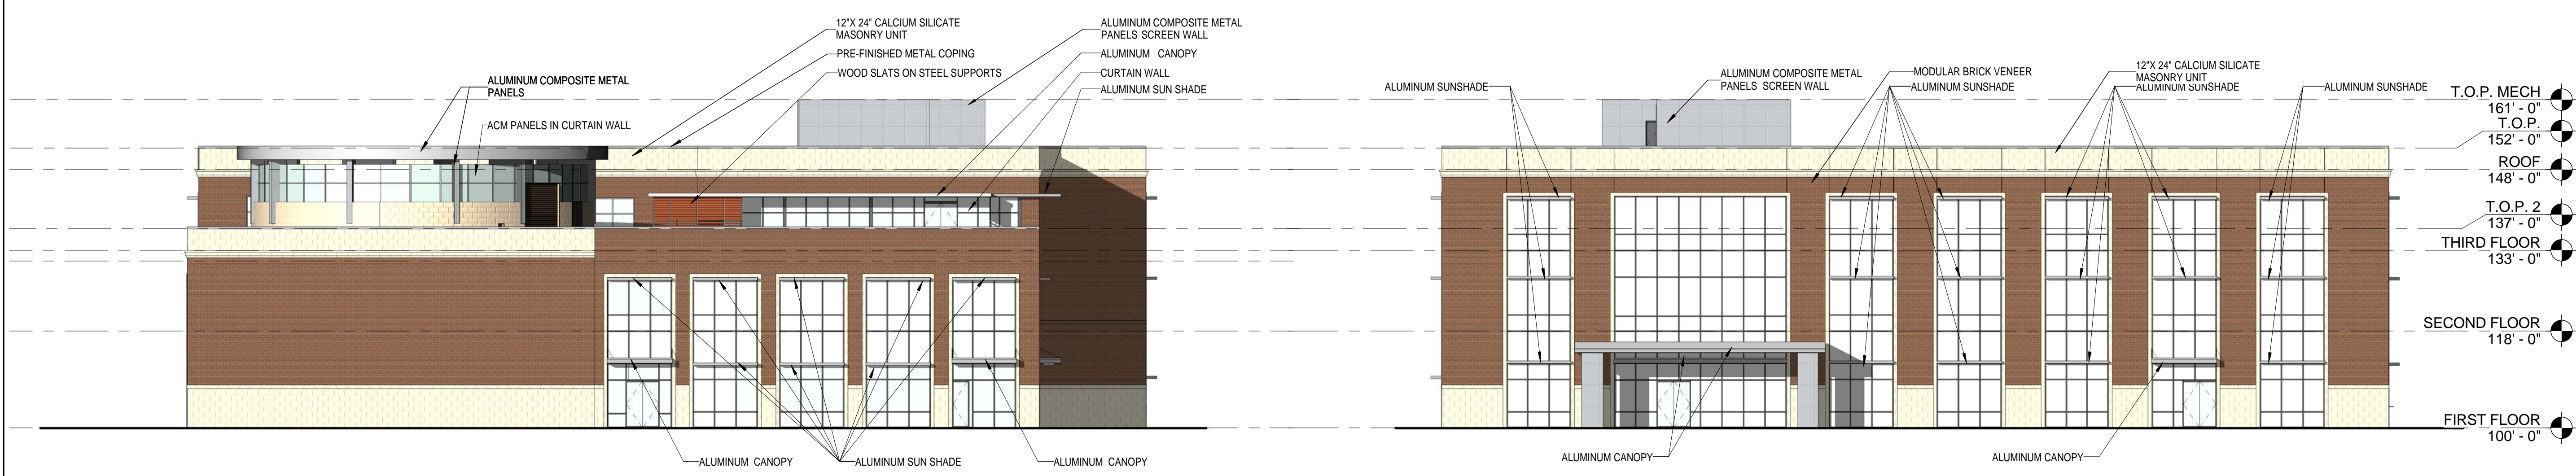

**6 EAST ELEVATION**  
 1/16" = 1'-0"

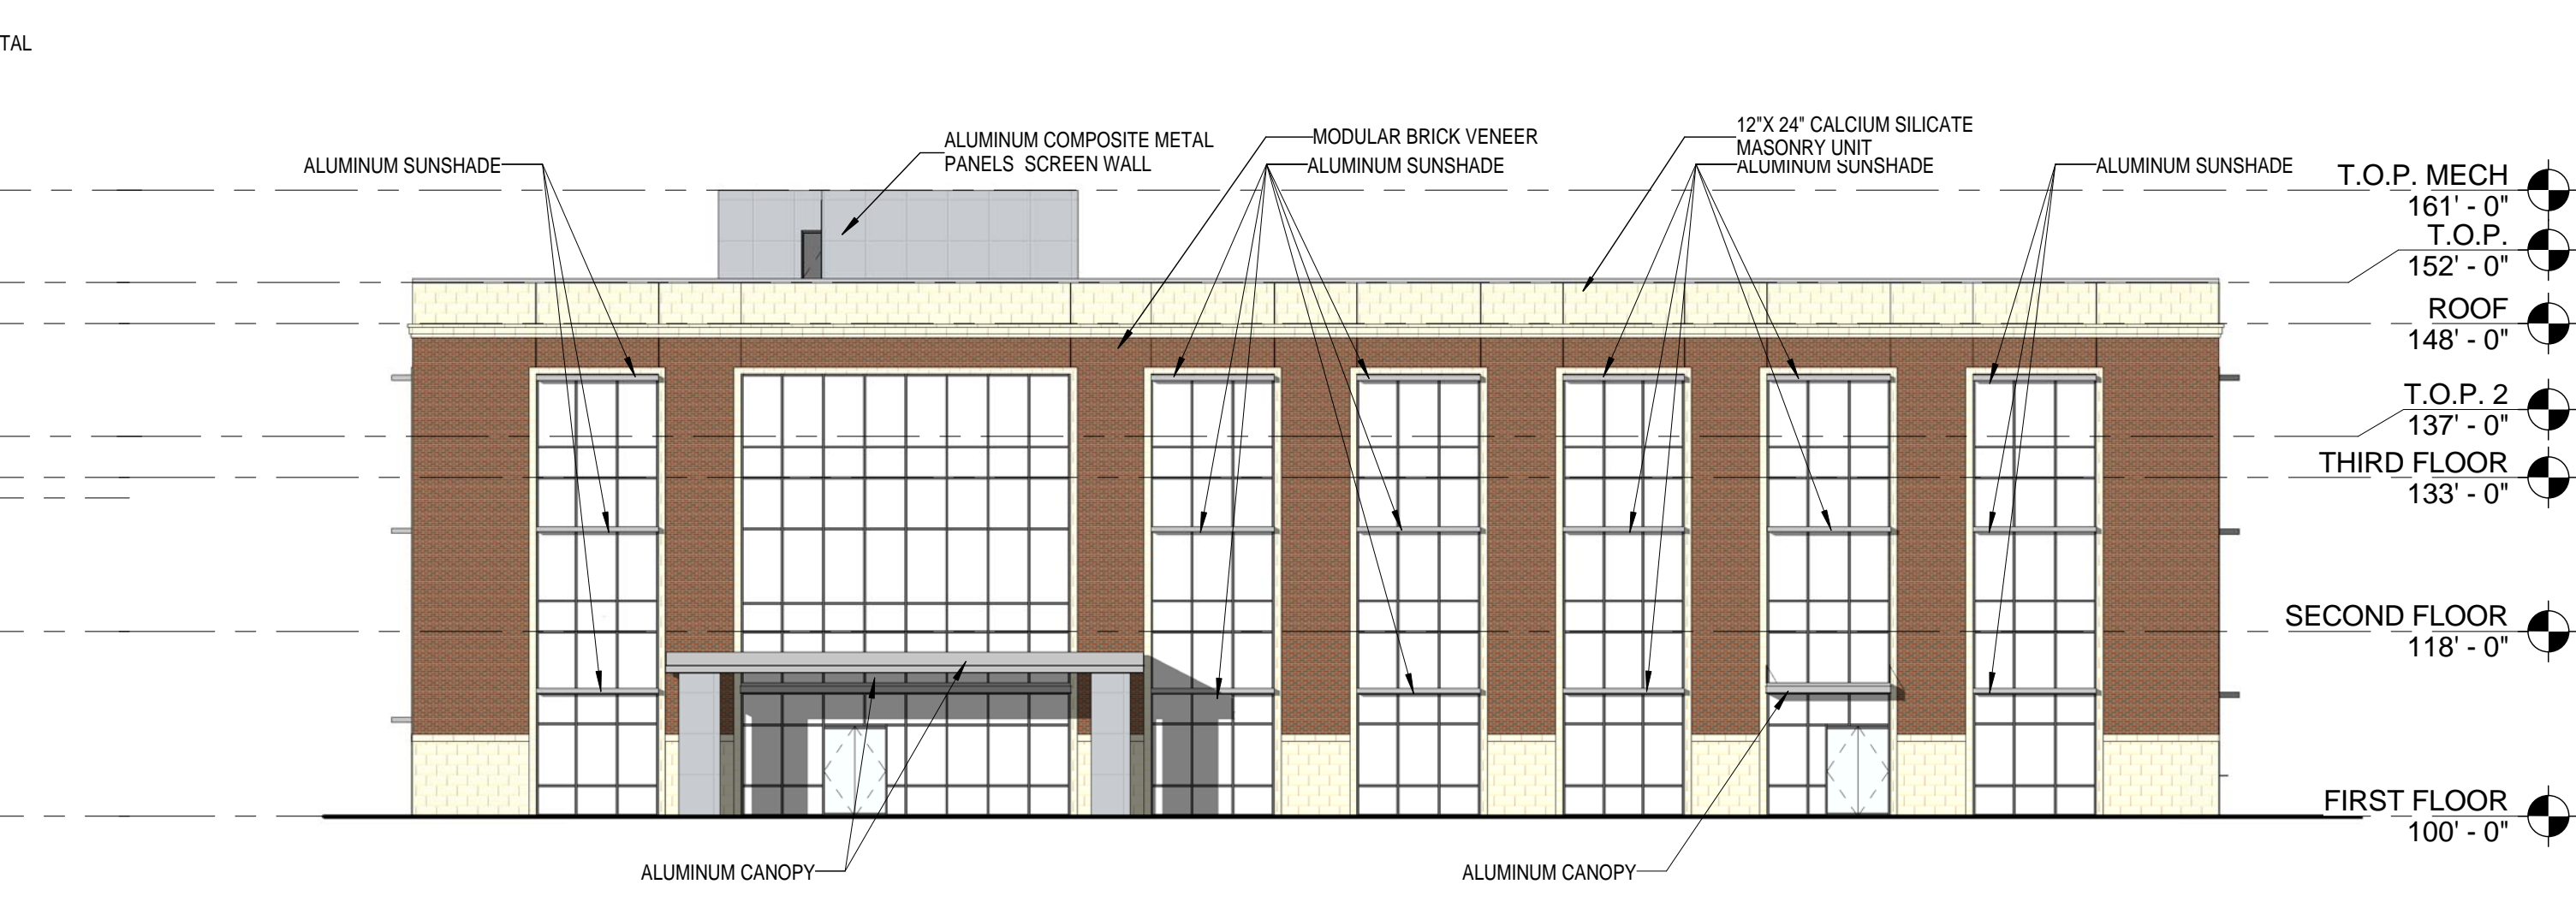

**4 WEST ELEVATION**  
 1/16" = 1'-0"

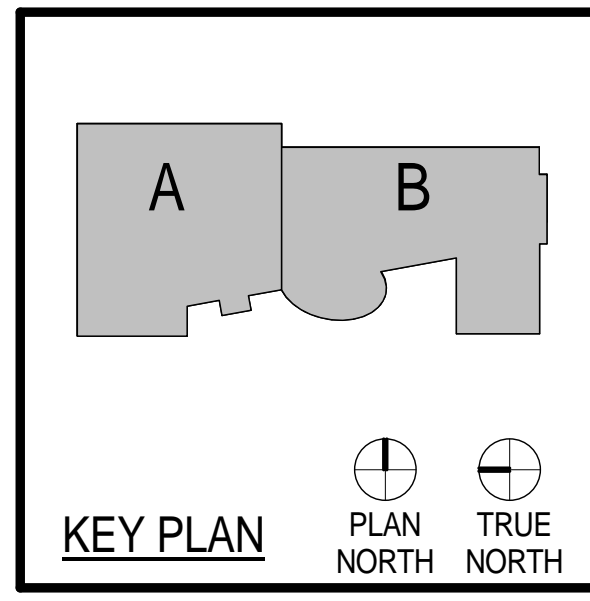

THESE DOCUMENTS ARE INCOMPLETE AND FOR INTERIM REVIEW ONLY. THEY ARE NOT TO BE USED FOR REGULATORY APPROVAL, PERMITTING OR CONSTRUCTION.  
 FEDERICO B. MONTES, AIA, REFP REGISTRATION NO. 16354.

CLIENT	COLLIN COLLEGE	
PROJECT NUMBER	1396	
DATE	FEBRUARY, 28 2014	
DRAWN BY	BC	
CHECKED BY	JS	
REVISIONS		
No.	Description	Date

ISSUE FOR CONSTRUCTION AND PRICING

**ELEVATIONS**

**RECEIVED**  
 By Planning Department at 9:32 am, May 12, 2014

**EL-001**