


Exhibit A

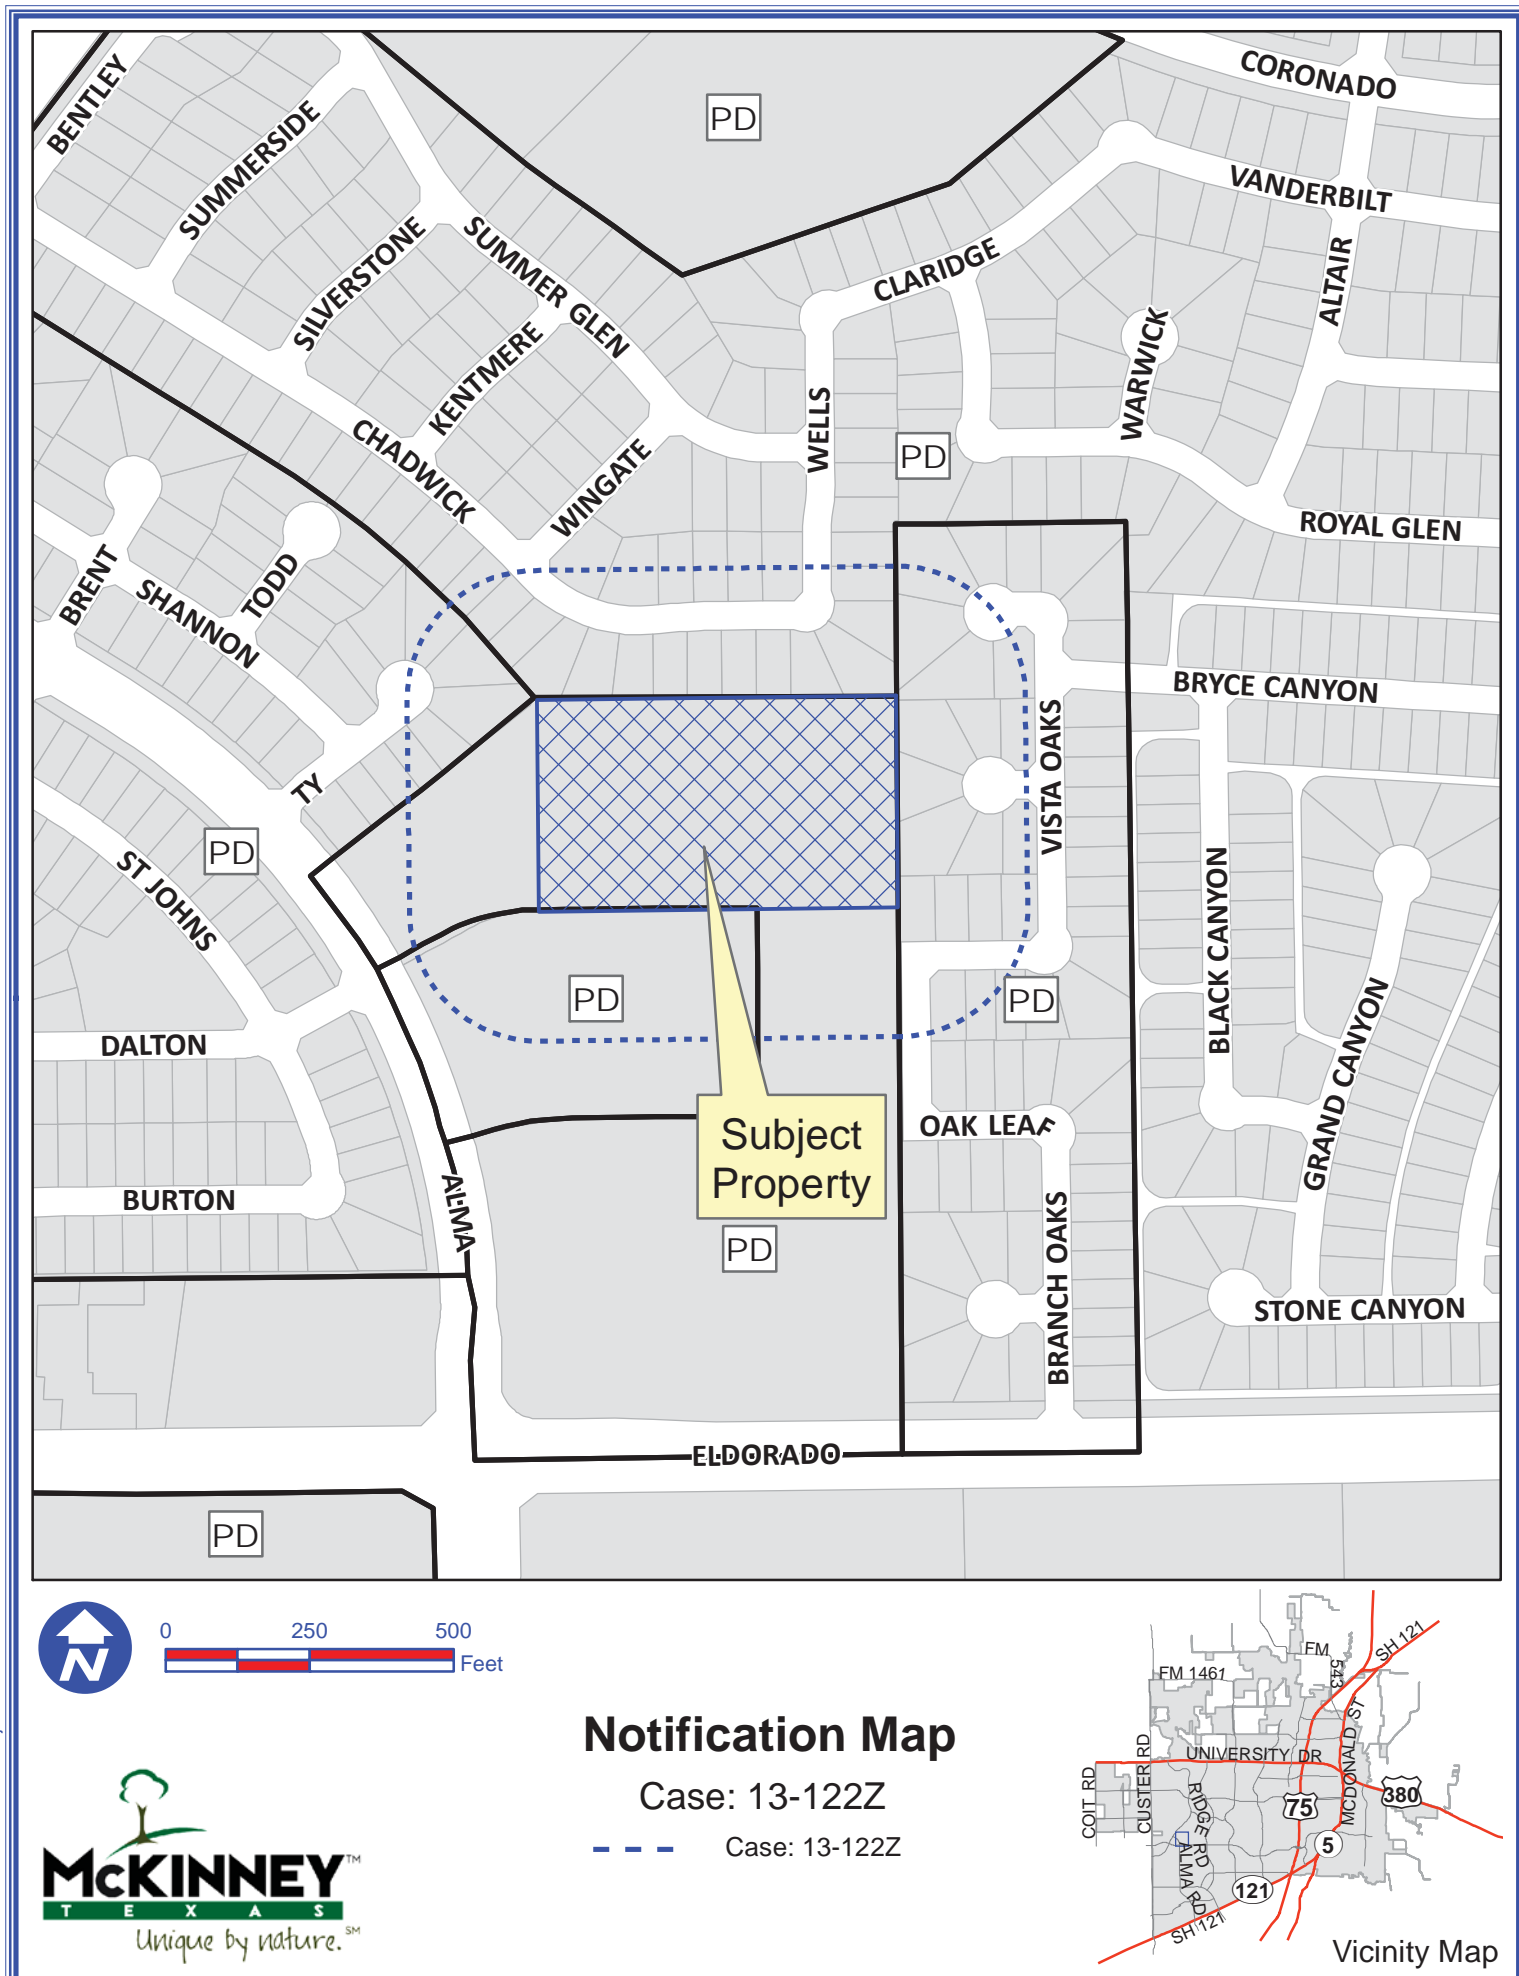

Path: S:\MCKGIS\Notification\Projects\2013\13-122Z.mxd

DISCLAIMER: This map and information contained in it were developed exclusively for use by the City of McKinney. Any use or reliance on this map by anyone else is at that party's risk and without liability to the City of McKinney, its officials or employees for any discrepancies, errors, or variances which may exist.

Exhibit B




SCALE: 1" = 40'-0"


BOUNDARY EXHIBIT



RECEIVED
By Kathy Wright at 10:48 am, Jul 11, 2013

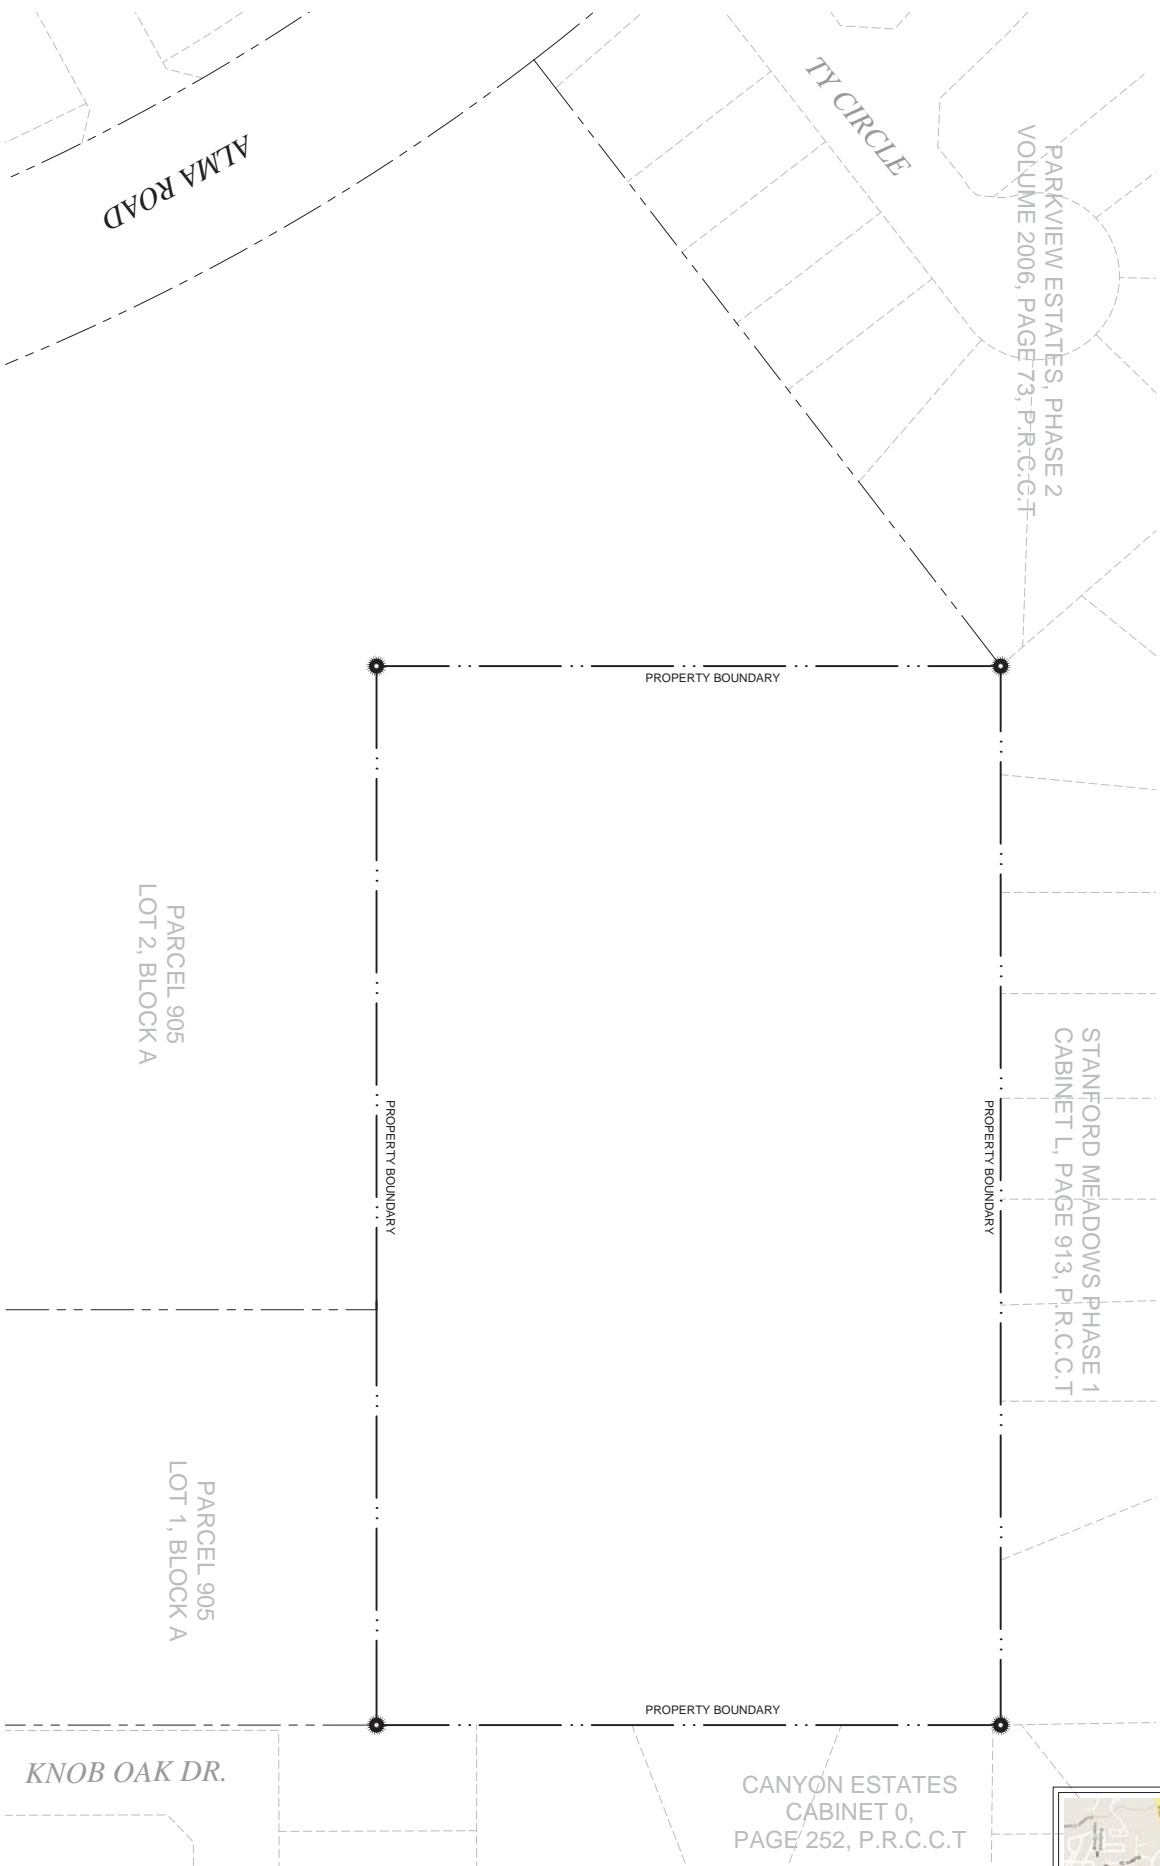

VICINITY MAP
NTS

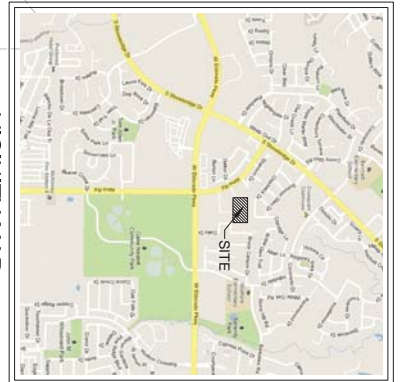

EMERALD COTTAGES
CITY OF MCKINNEY, TEXAS

Baldwin
Associates

BALDWIN
ASSOCIATES




3904 Elm Street, Suite B
Dallas, Texas 75226
MOBILE: 214.729.7949
OFFICE: 214.824.7949
rob@baldwinplanning.com

07/09/13

PROJECT NUMBER

CASE NUMBER

Exhibit C

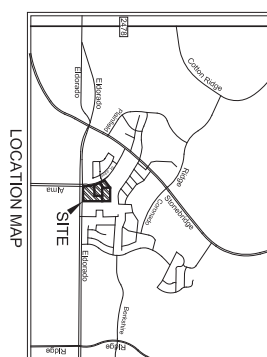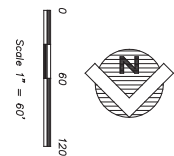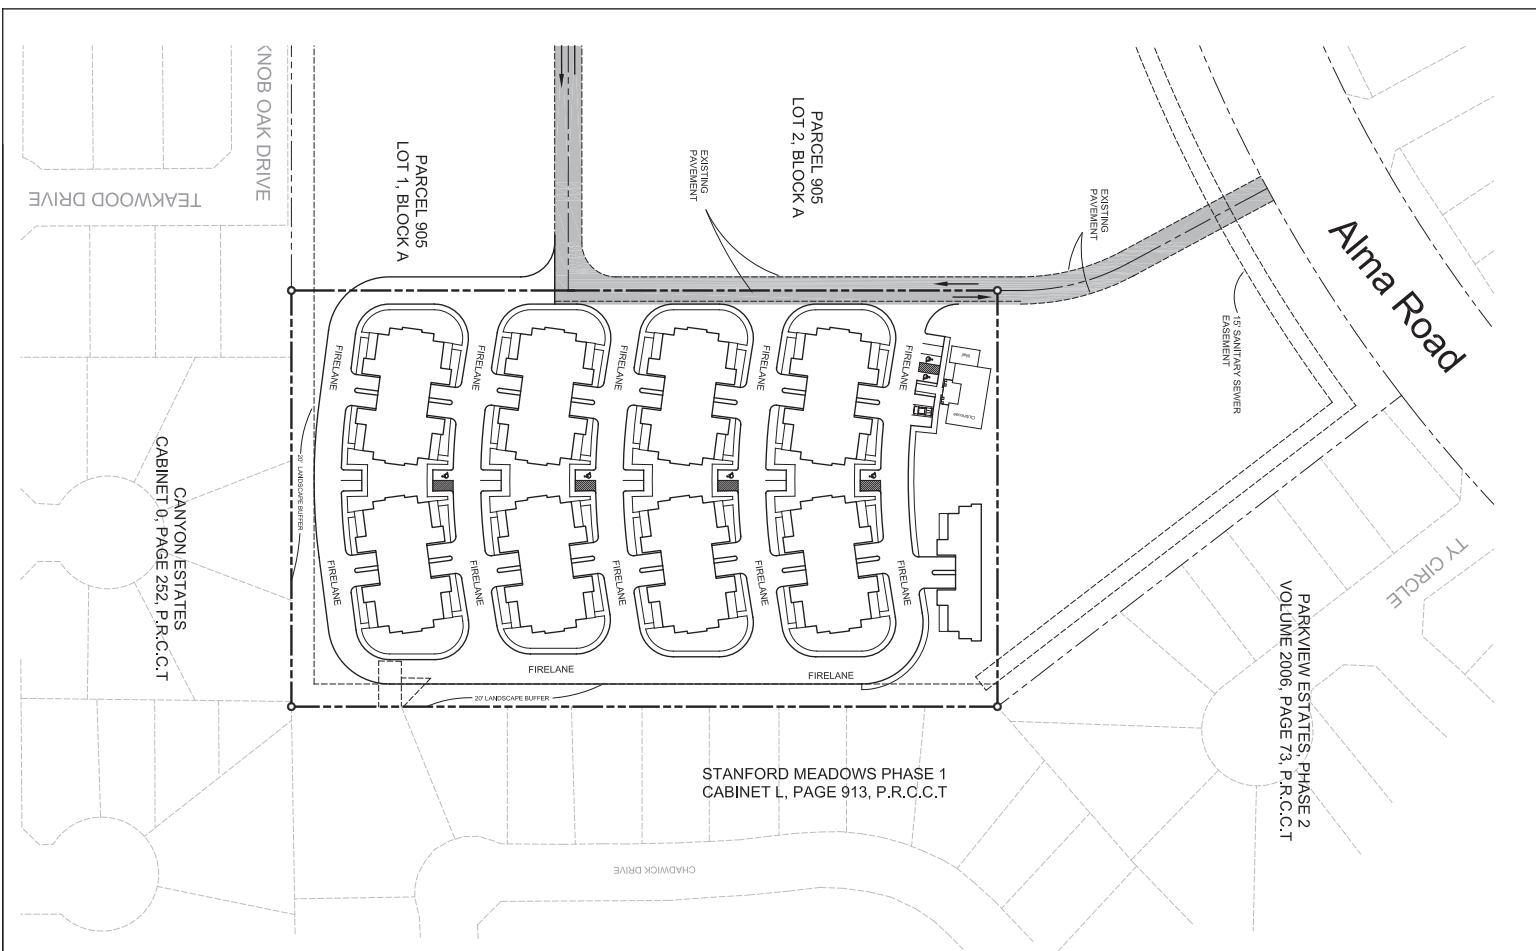

RECEIVED
By Kathy Wright at 1:30 pm, Jul 08, 2013

SITE PLAN

EMERALD COTTAGES GROUP, LLC

EMERALD COTTAGES
AT STONEFIELD
MCKINNEY, TEXAS



**GLENN
ENGINEERING**

TEXAS REGISTRATION NUMBER: F-303
PHONE 872-752151 FAX 872-752176
105 DICKER COURT, SUITE 010 IRVING, TEXAS 75062

Revisions	By	Date

Issued Date: 6-28-13

Design: KEE
Checked By: CMG
Project No.:

Scale: 1" = 60'

Sheet: C1

Exhibit D




CONCEPTUAL LANDSCAPE PLAN

SCALE: 1" = 40'-0"



RECEIVED
By Kathy Wright at 1:30 pm, Jul 09, 2013

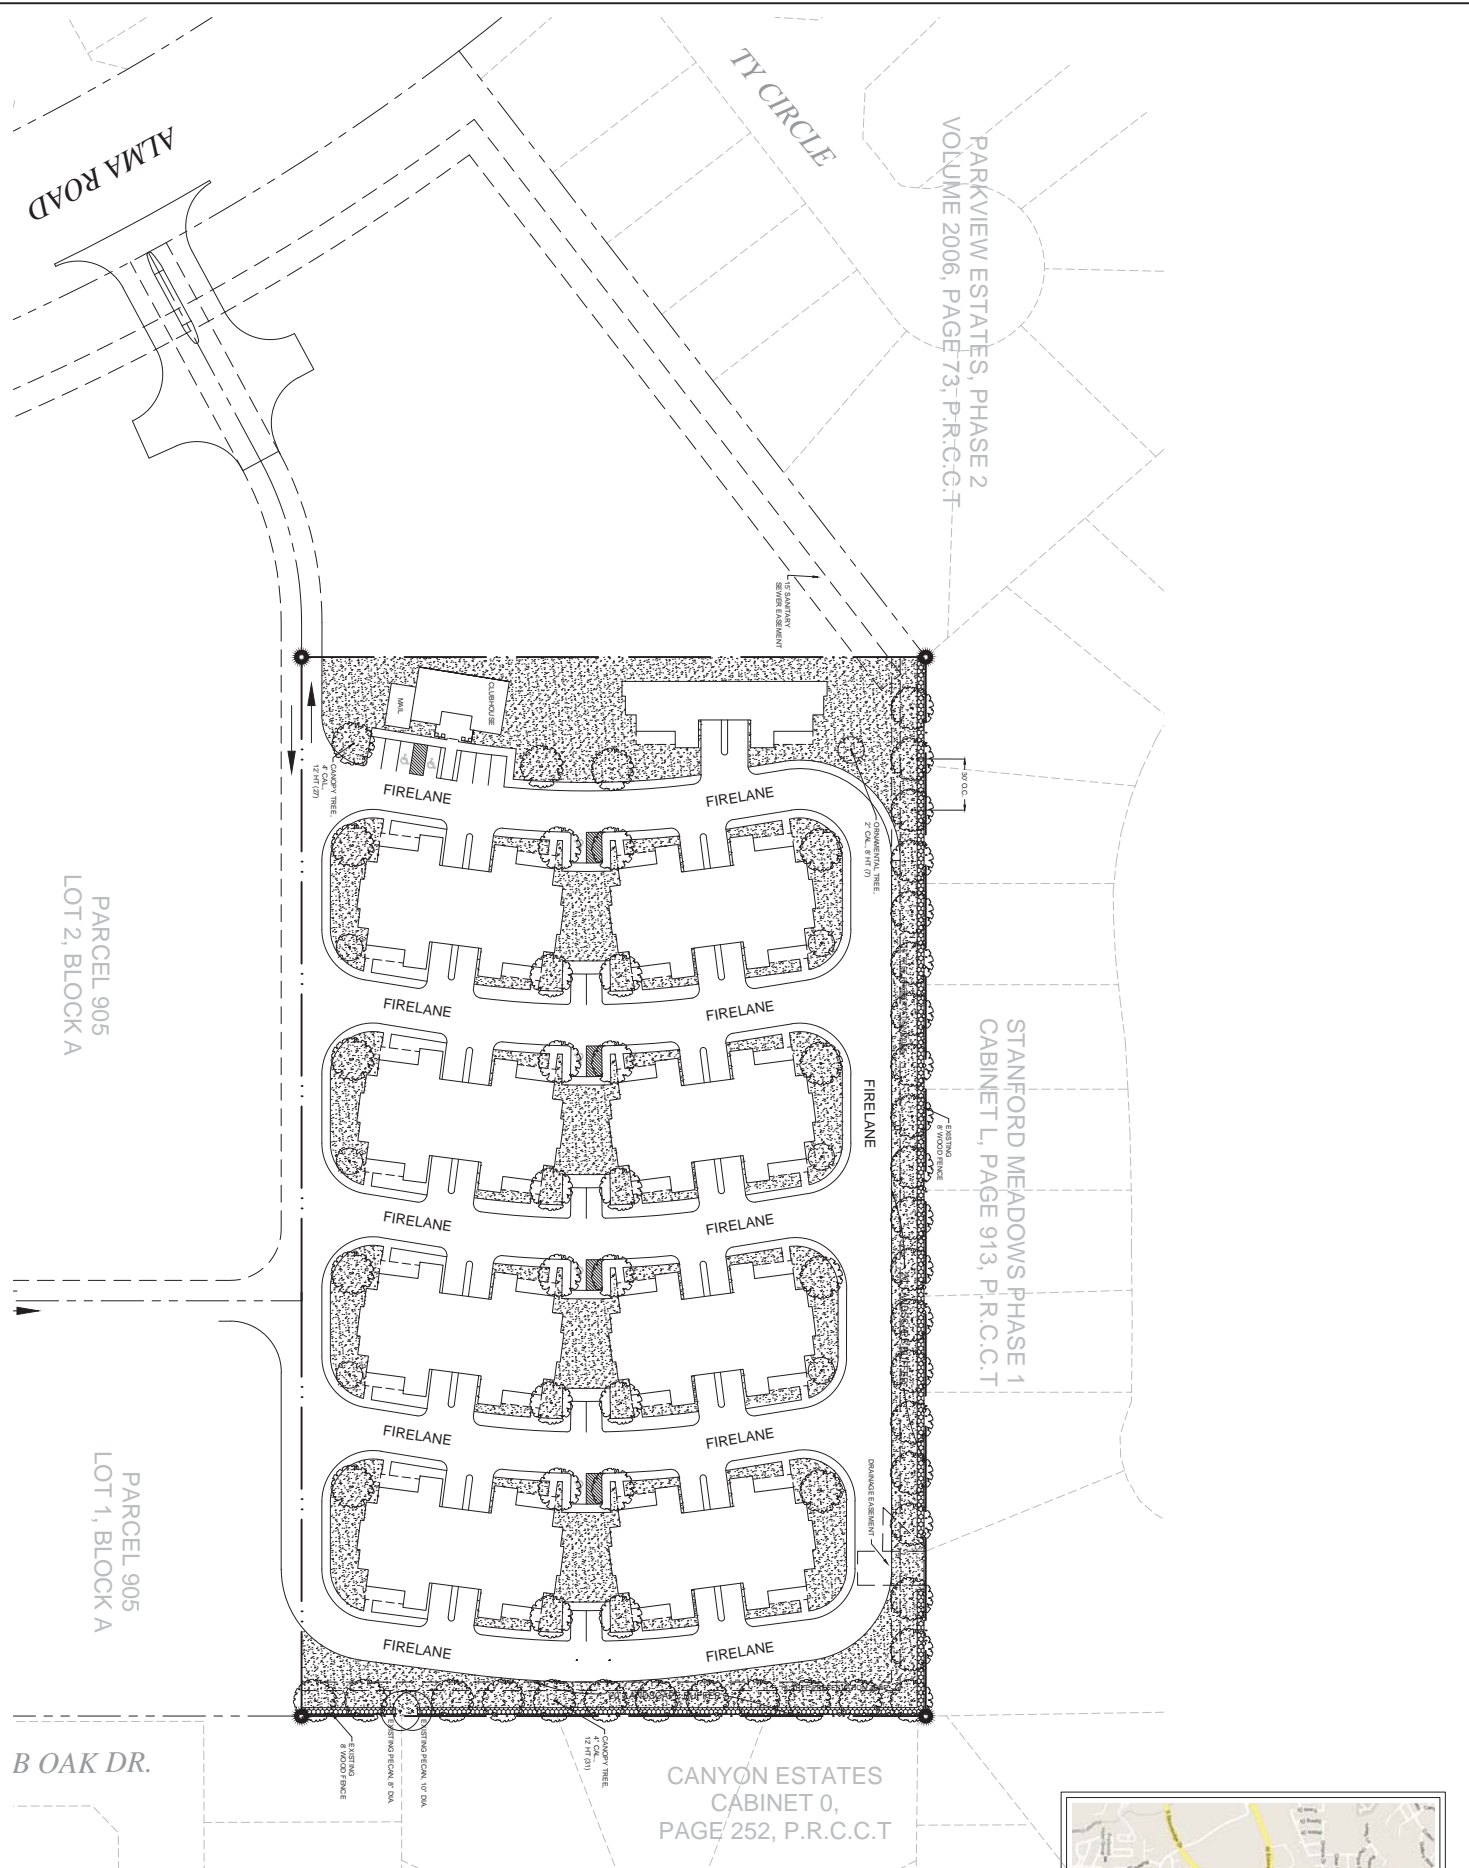

EMERALD COTTAGES
CITY OF MCKINNEY, TEXAS

Baldwin
Associates

BALDWIN ASSOCIATES
3904 Elm Street, Suite B
Dallas, Texas 75226
MOBILE: 214.729.7949
OFFICE: 214.824.7949
rob@baldwinplanning.com

07/09/13
PROJECT NUMBER
CASE NUMBER

Exhibit E



Exhibit E

