
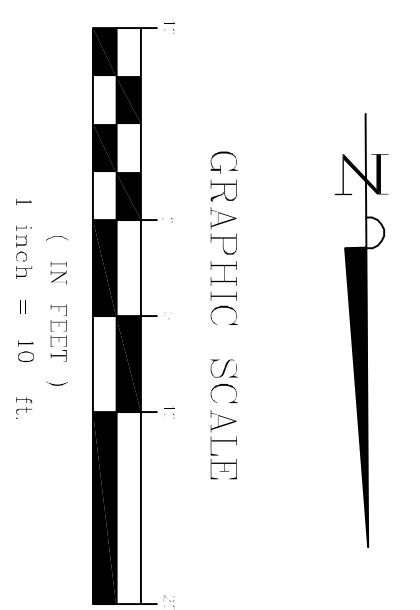


E. VIRGINIA STREET

CHESTNUT STREET

HERNDON LANE

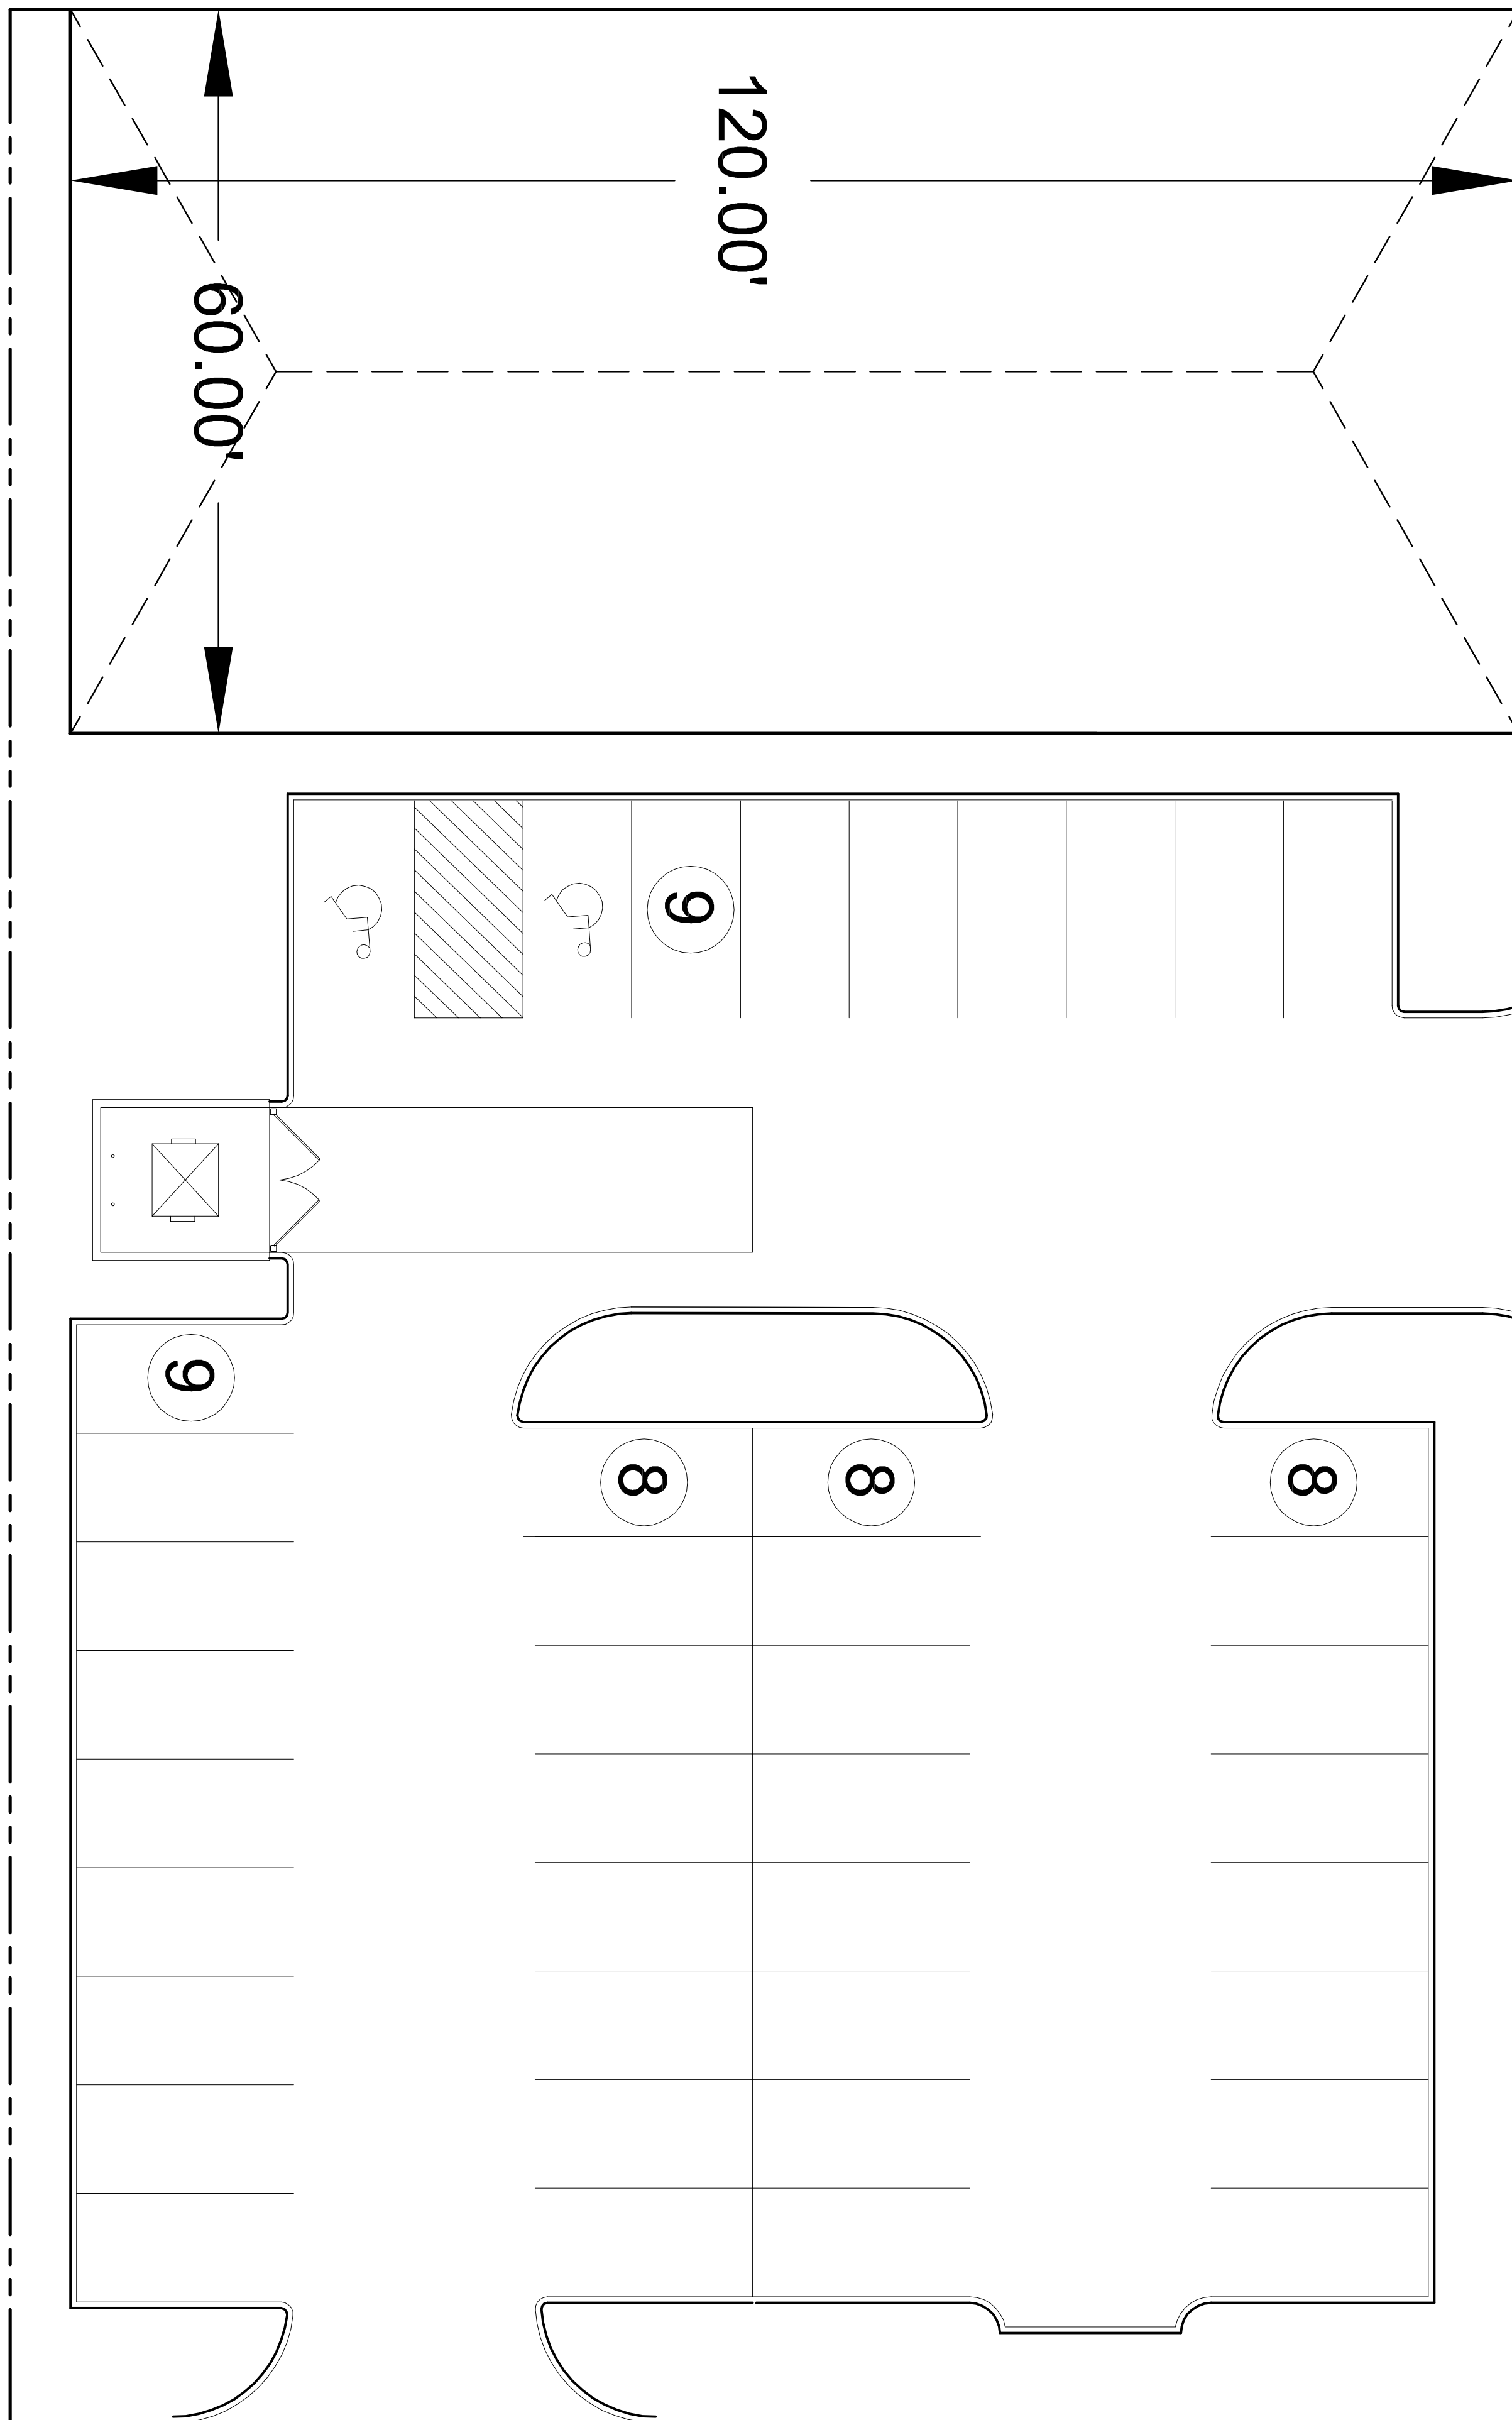

THIS  
DRAWING IS TO  
BE  
USED FOR  
EXHIBIT  
PURPOSES  
ONLY



Master Planning  
Civil Engineering  
Land Development  
220 East Virginia Street  
McKinney, TX 75069  
Tel 469.424.5900  
Fax 214.544.3200  
Certificate of Registration No. F-8865

SITE PLAN

301 E. VIRGINIA

EXHIBIT

Scale: SEE GRAPHIC SCALE  
 Designed by: LAW  
 Drawn by: GAS  
 Checked by: LAW  
 Date: JANUARY 2012  
 Project No. 00000-00