



03 - PAVILION BALCONY FLOOR PLAN
SCALE: 1/8" = 1'-0"

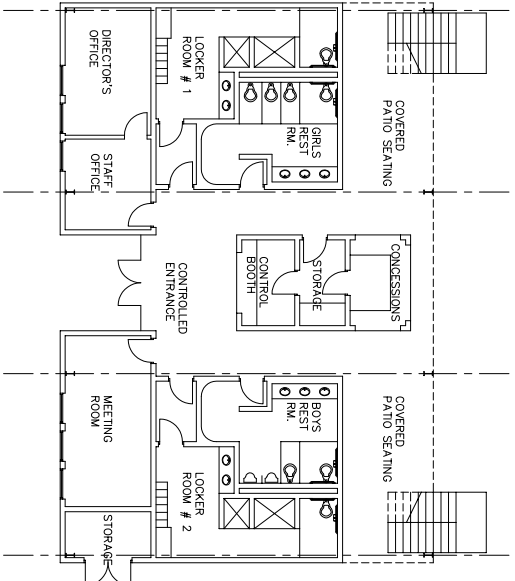

02 - PAVILION FIRST FLOOR PLAN
SCALE: 1/8" = 1'-0"

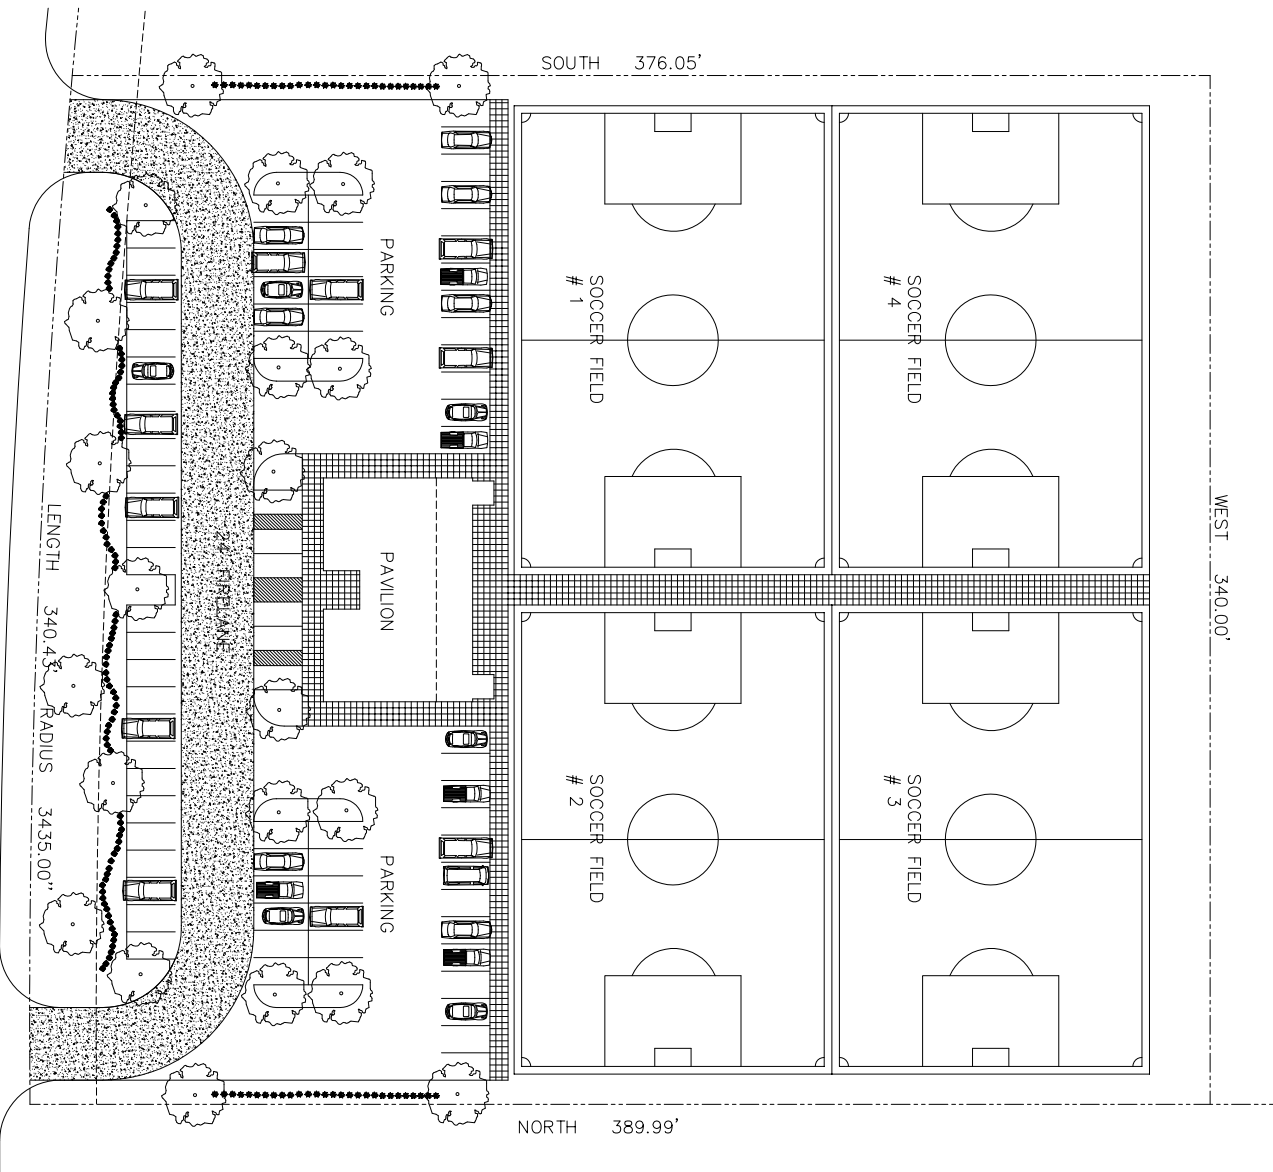

01 - SITE PLAN
SCALE: 1" = 20'

Job No: 10025
Date: Dec 14, 2010
Revision:
Drawn By: ER
Sheet Number:
1
of streets

A NEW SOCCER COMPLEX FOR
THE CENTER OF EXCELLENCE
STACEY ROAD MCKINNEY, TEXAS



901 NORTH McDONALD
SUITE 203
MCKINNEY, TEXAS 75069
PHONE: 972.529-9790

This document was created with Win2PDF available at <http://www.win2pdf.com>.
The unregistered version of Win2PDF is for evaluation or non-commercial use only.
This page will not be added after purchasing Win2PDF.