


REVISIONS

KEVIN WALLER
210 ST LOUIS AVE #P
FORT WORTH, TEXAS 76104
TEL 972 762 4713
kevin@studiodmud.com

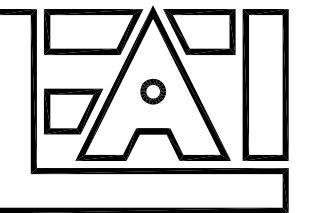

ENGINEERING ANALYSTS, INC.
814 W. TERRELL
FORT WORTH, TEXAS 76104
TEL 817.924.0796
FAX 817.924.0072
EAL_SWB@SWBELL.NET
FIRM F-3852
Copyright © 2017 Engineering Analysts, Inc.

SHEET TITLE
DRAWING INDEX
LOCATION MAP
PROJECT SUMMARY
GENERAL NOTES

This document contains copyrighted material and cannot be reproduced or reused in any form without the express written permission of Kevin Waller.

All Rights Reserved 2017



SOUTHWEST INTERNATIONAL TRUCKS
EXTERIOR REMODEL
2105 N. HWY 75
MCKINNEY, TEXAS 75070

DRAWN :
KW

DATE :
8/28/17

SCALE :
AS NOTED

JOB NO. :
1710.00

SHEET

A1.0

SOUTHWEST INTERNATIONAL TRUCKS

2105 N HWY 75
MCKINNEY, TEXAS 75070
EXTERIOR REMODEL

GENERAL NOTES


1. All work, materials, methods, etc. shall conform to all governing building codes, regulations and agencies.
2. Contractor shall visit the site and verify all dimensions and conditions prior to commencing work. Report any discrepancies and/or potential problems to the designer immediately.
3. During construction, contractor shall provide and maintain fire extinguishers as required by the Fire Department Field Inspector.
4. Provide pedestrian protection barricades and/or canopies as required by the local authorities, or as necessary for pedestrian safety.

PARKING
EXISTING - NO CHANGE


CODES:
2015 IBC
2015 IECC
2015 IFC
2015 IMC
2015 IPC
2015 NEC

DRAWING INDEX

- A1.0 DRAWING INDEX, GENERAL NOTES, LOCATION MAP, SITE PLAN
- A2.0 FLOOR PLANS
- A3.0 EXTERIOR ELEVATIONS
- A4.0 FOUNDATION PLAN, DETAILS
- A5.0 WALL DETAILS
- A5.1 DEMOLITION DETAILS, WING WALL DETAIL

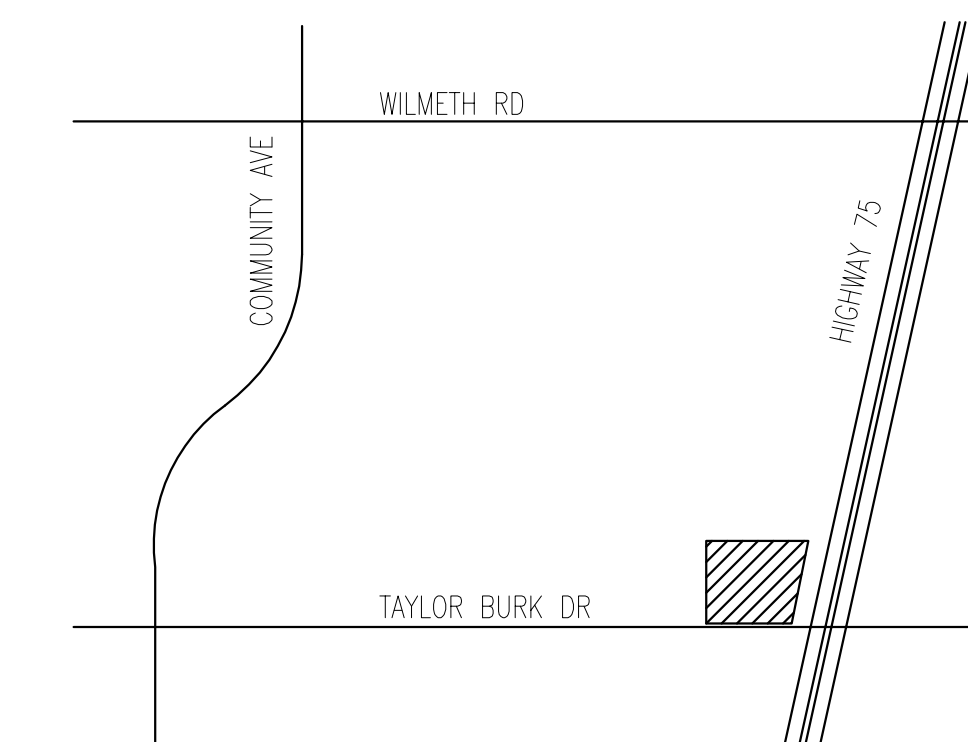

LOCATION MAP
NOT TO SCALE

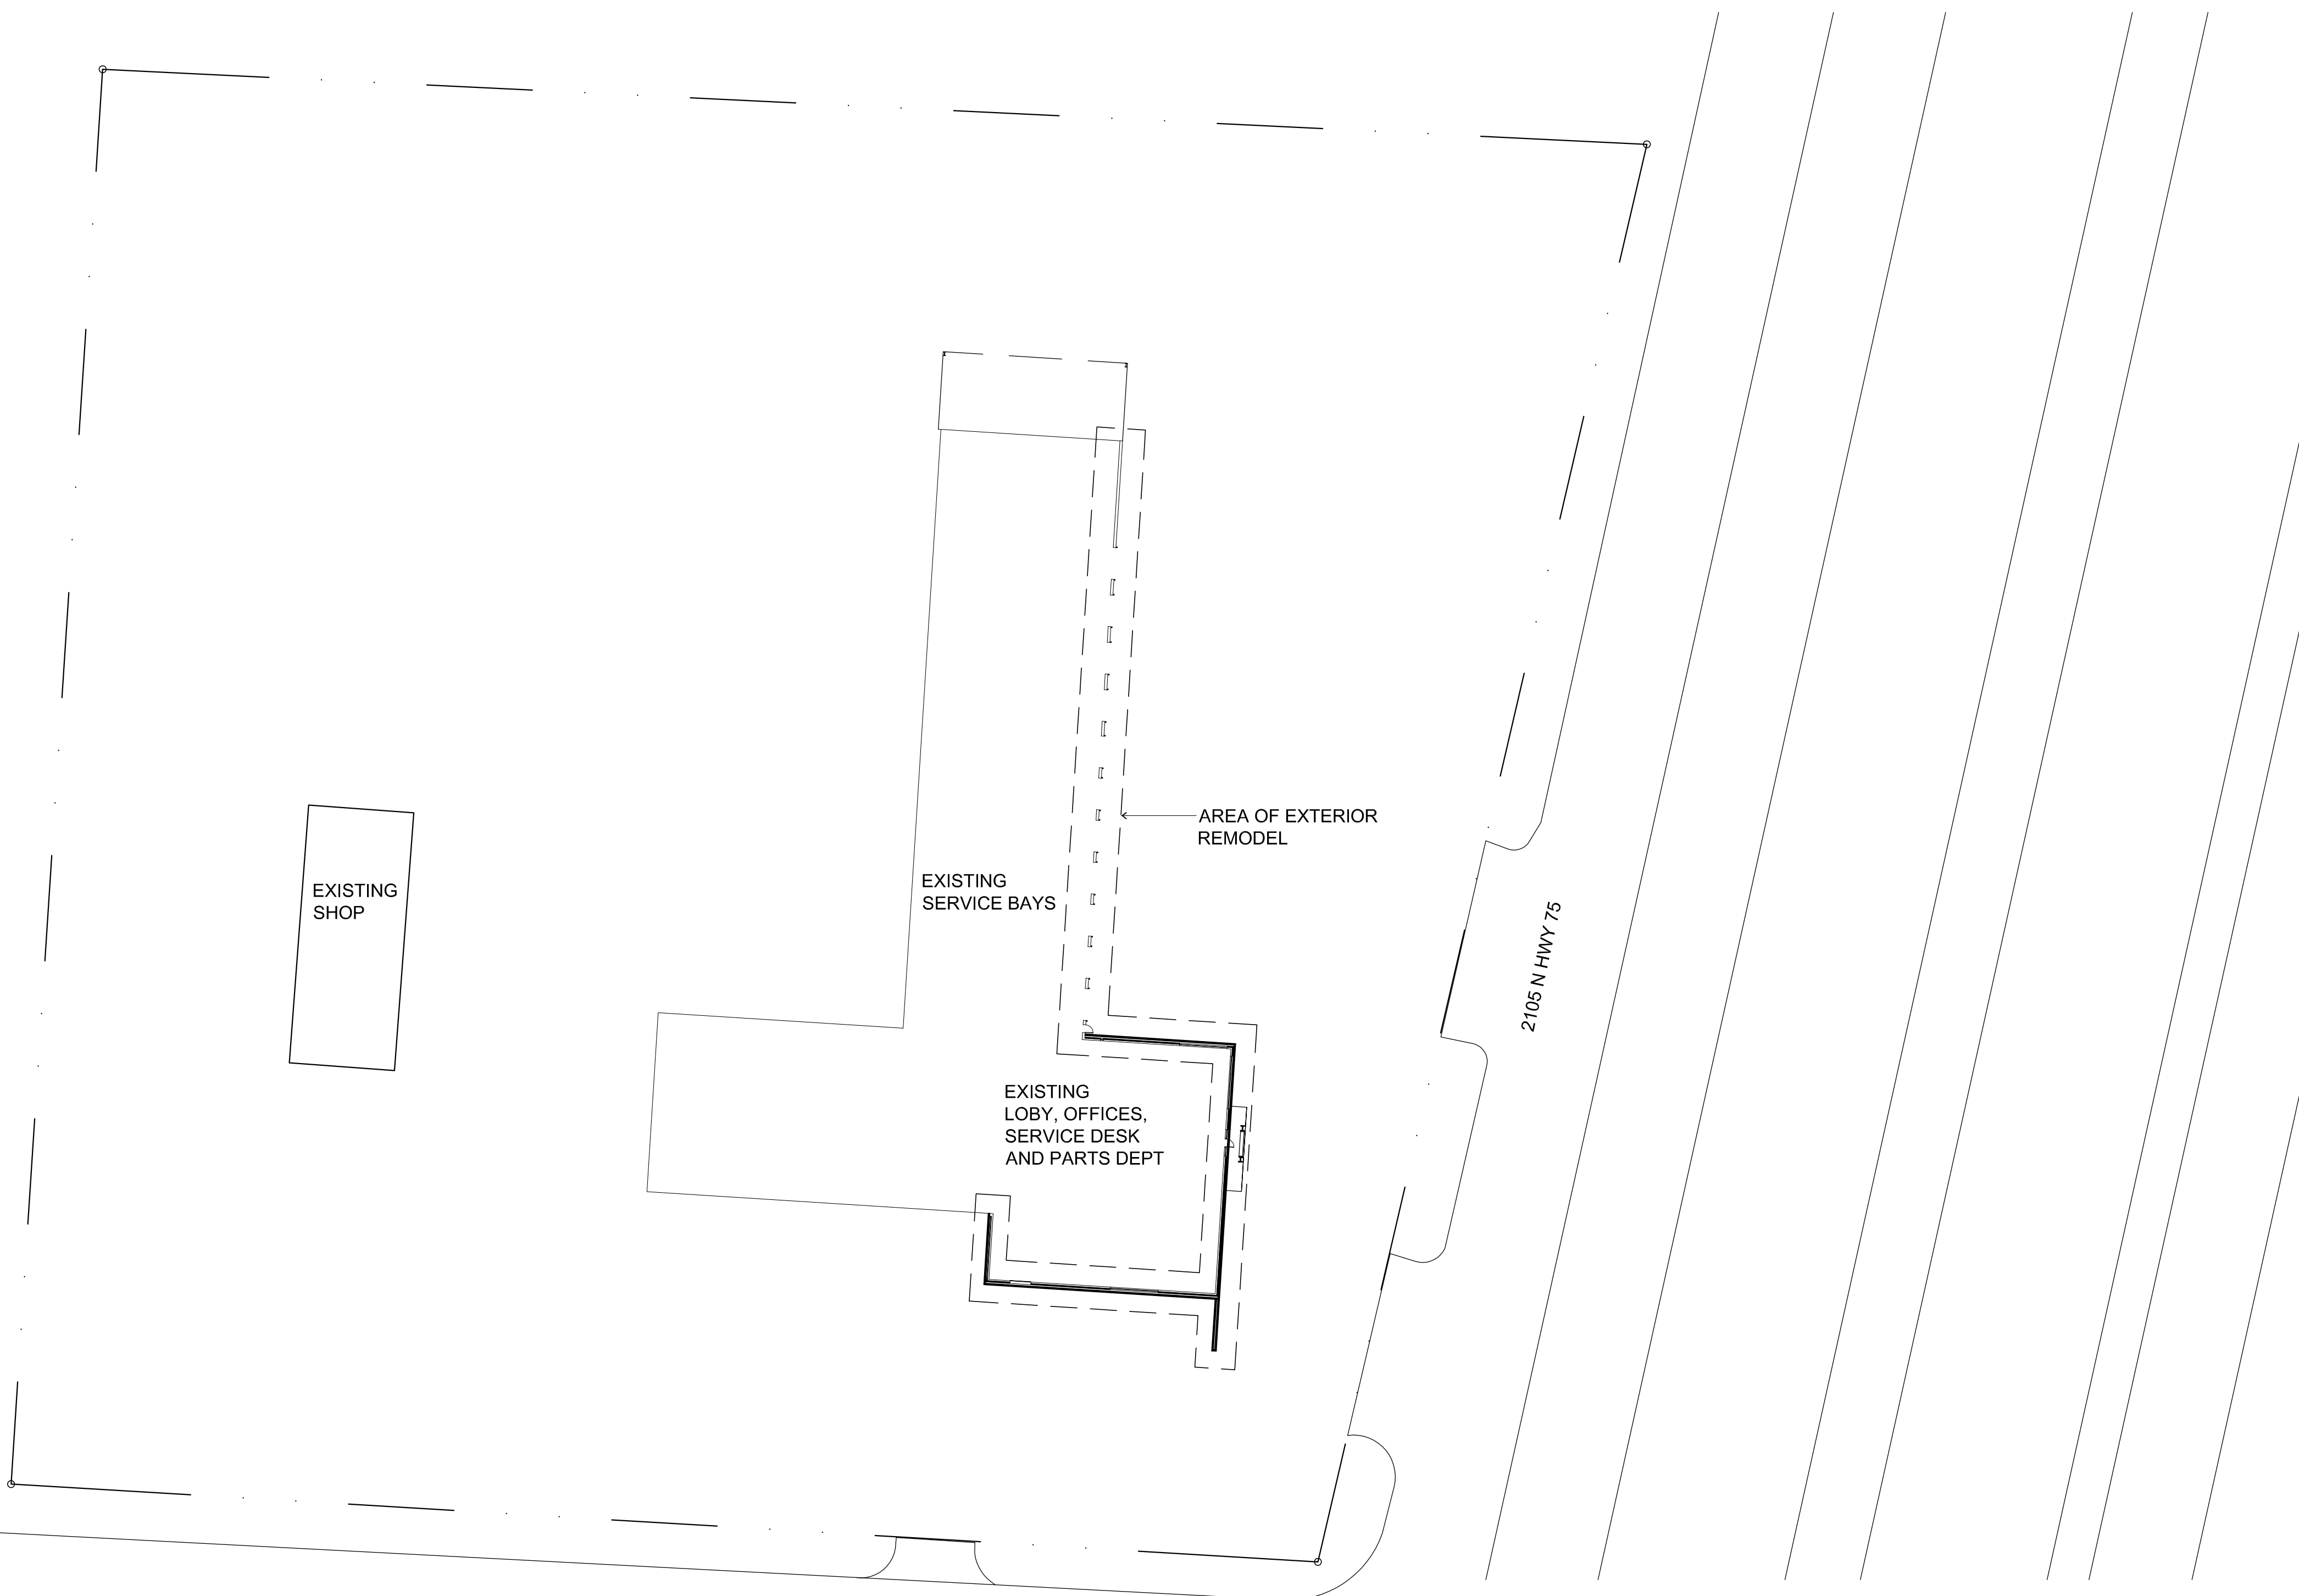

1 SITE PLAN
SCALE: 1" = 40'-0"

