
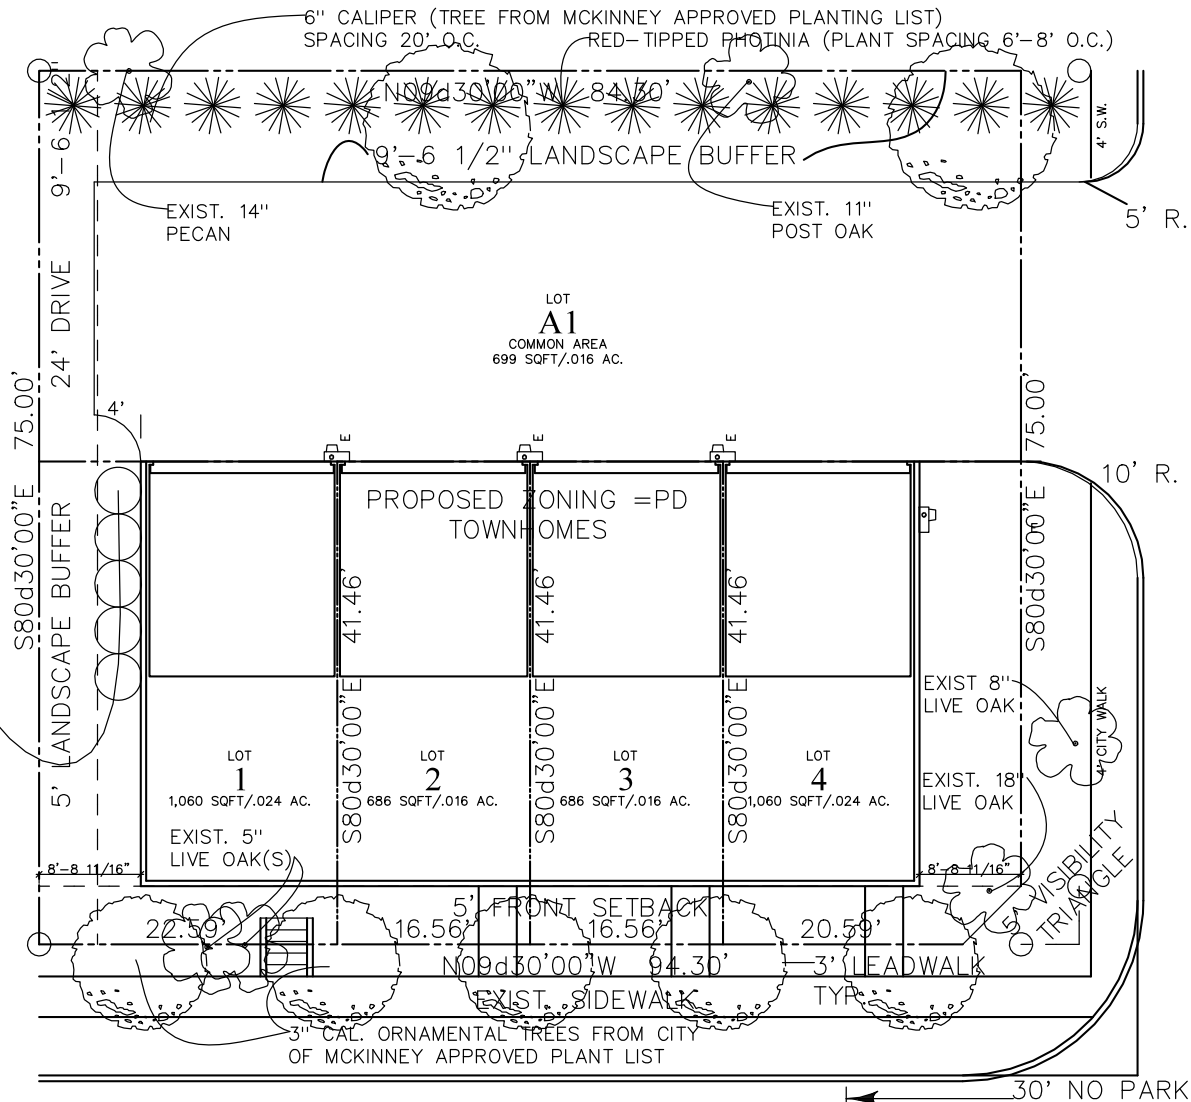


JR ROSE DEVELOPMENT. The designs represented by these plans are copyrighted and subject to copyright infringement protection as an "Architectural Work" under 17 U.S.C. Sect. 102 known as the Architectural Works Protection Act of 1990. Unauthorized use of these plans (including form and arrangement of spaces), data, and other aspects of the design will subject the infringer to damages and/or judicial action as provided by Federal Law.

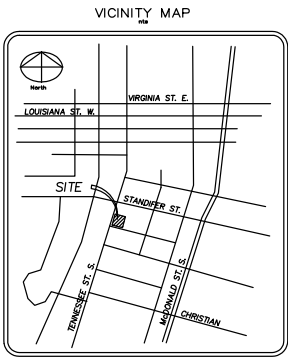

(5) 50 GALLON RAIN BARRELS FOR DETENTION OF ROOF WATER

# 505 SOUTH TENNESSEE STREET

(Variable' public R.O.W.)

01 SITE PLAN

SCALE 3/16"=1'-0"

# ZONING EXHIBIT

Drawn By:  
Jason R. Rose  
Preparation Date:  
August 22, 2011  
Revisions:  
October 10, 2011  
Notes:

505 S. TENNESSEE  
MCKINNEY TEXAS



JR ROSE  
ARCHITECTURE  
(214) 454-7895 Tel. (972) 420-0324 Fax

SHEET  
ZE

This exhibit was received by the  
Planning Department on  
November 3, 2011.