



01 REVISED EAST ELEVATION

3/32" = 1'-0"

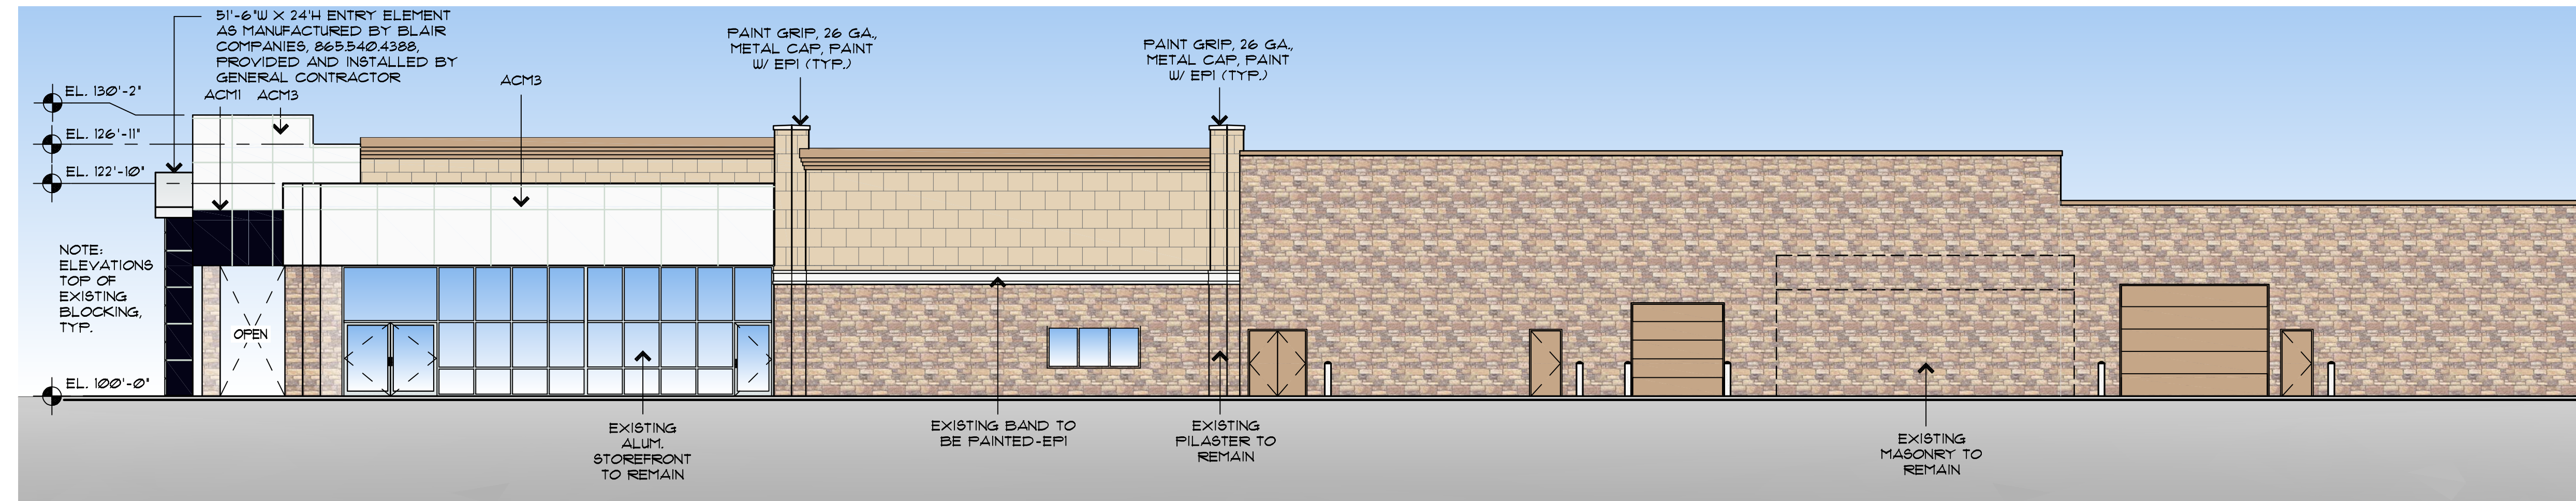


02 REVISED NORTH ELEVATION

3/32" = 1'-0"

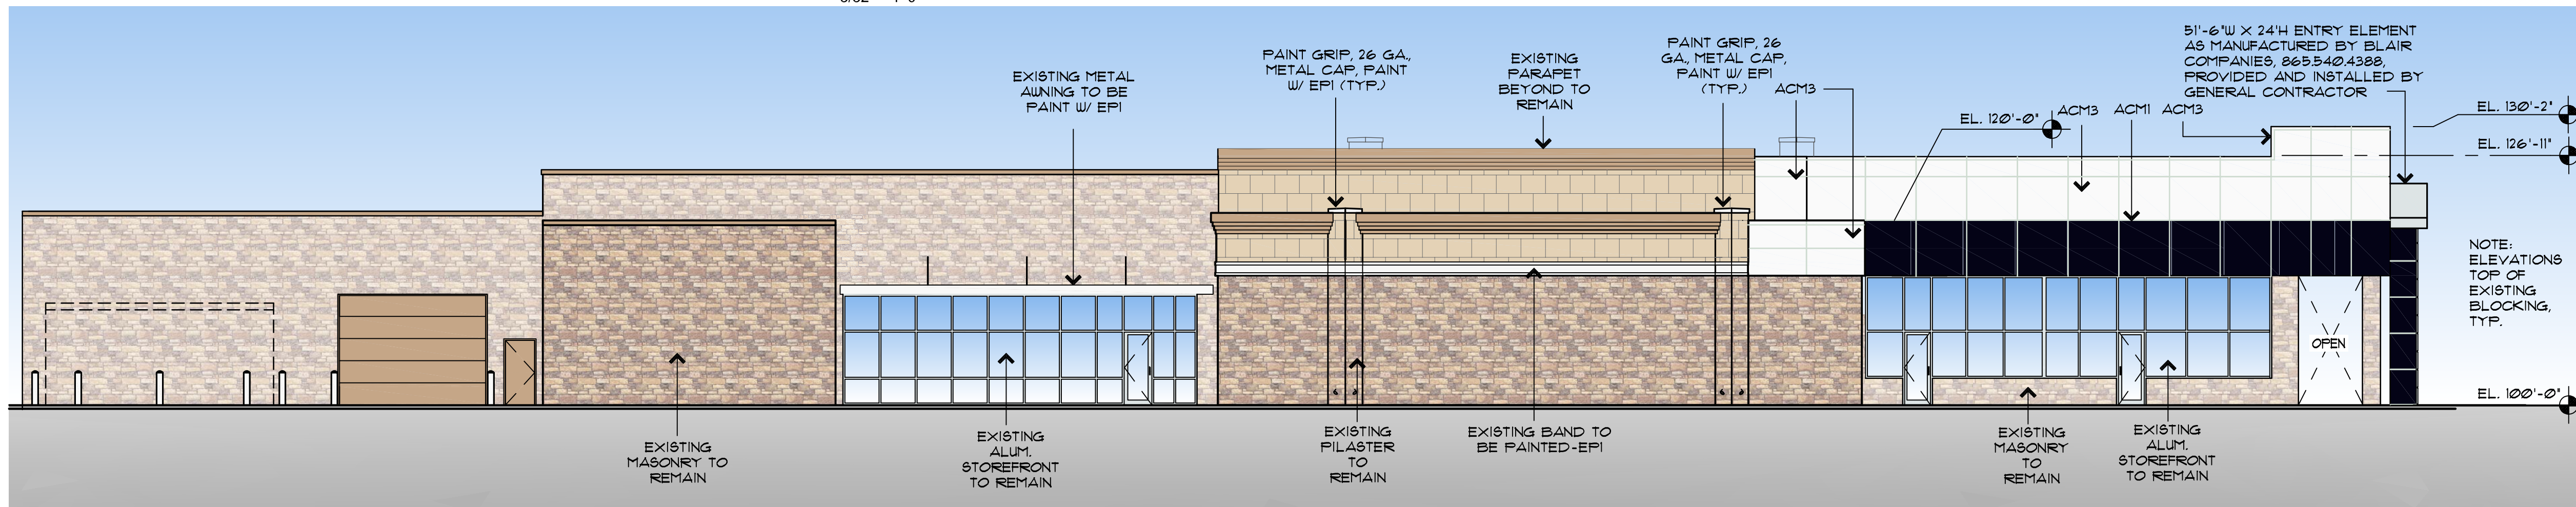

03 REVISED SOUTH ELEVATION


3/32" = 1'-0"

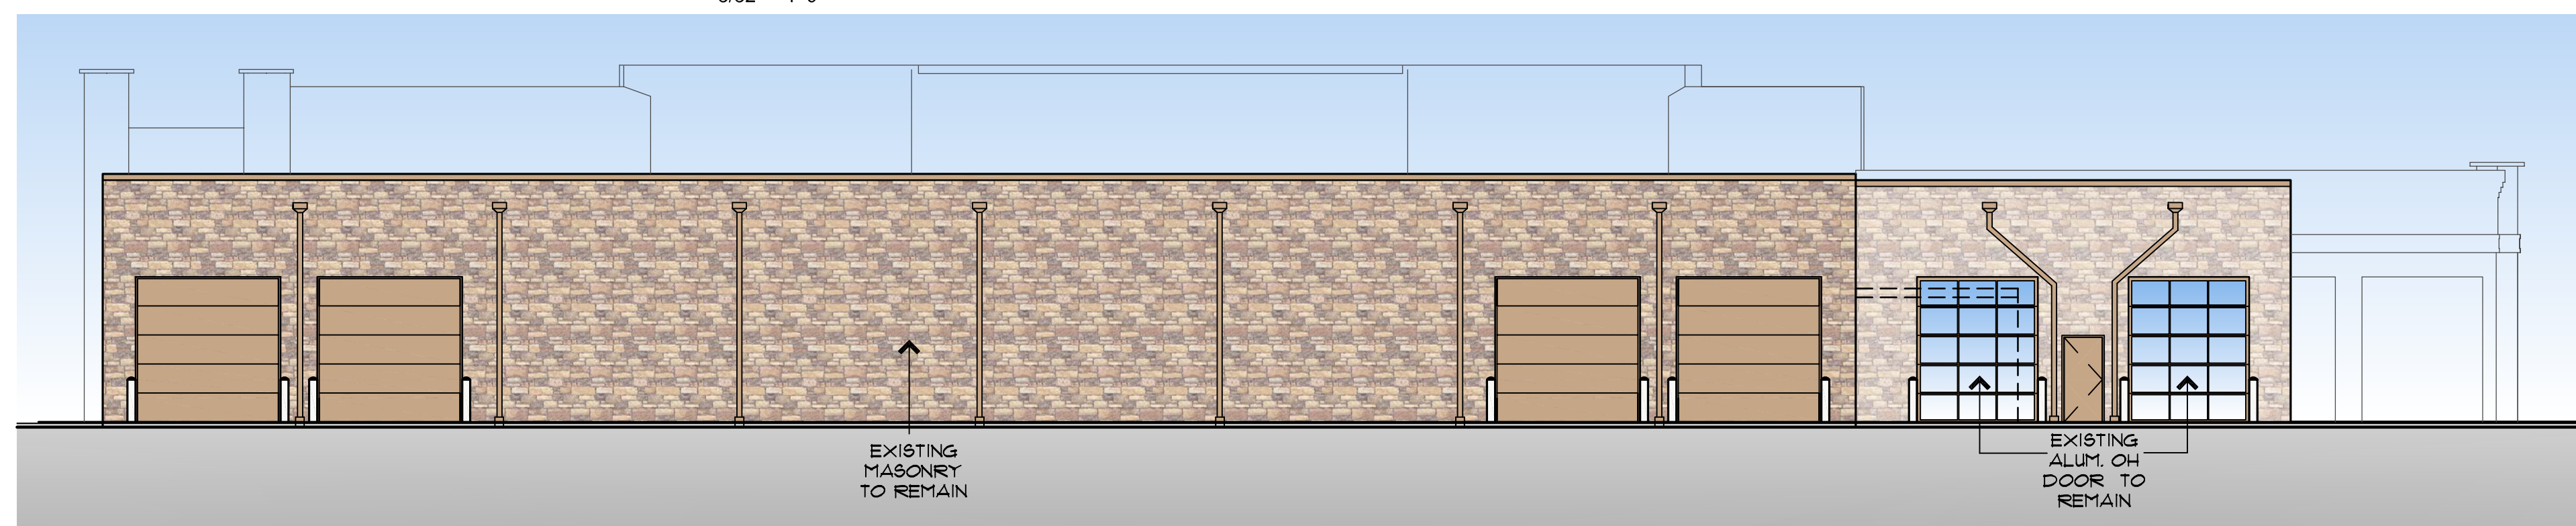

04 WEST ELEVATION


3/32" = 1'-0"

EXTERIOR MATERIALS & FINISHES		
ALUMINUM COMPOSITE MATERIAL(ACM)		
ACM1	ALPOLIC, TBL BLACK, 3-4TBL-G75-4MM - 0.75 RFV	
ACM2	ALPOLIC, HLA-4MM, BRUSHED HAIRLINE ALUMINUM - 0.88 RFV	
ACM3	ALPOLIC, RVW WHITE - 4MM, WHITE - 86.34 RFV	
ACM4	ALPOLIC, 3-4HPA-G80, HIGH POLISHED ALUMINUM - 16.32 RFV	
EP1	BENJAMIN MOORE, OC-66, SNOW WHITE, EXTERIOR GRADE PAINT	
EAST ELEVATION		
ELEVATION AREA	TOTAL SQ. FT.	% NET (SQ. FT.)
GROSS	5,337 SQ. FT.	N/A
NET(LESS DOORS, WINDOWS & OPENINGS)	3,862 SQ. FT.	100%
EIFS	153 SQ. FT.	4%
MASONRY	1,314 SQ. FT.	35%
ALUMINUM COMPOSITE MATERIAL	2,395 SQ. FT.	62%
WEST ELEVATION		
ELEVATION AREA	TOTAL SQ. FT.	% NET (SQ. FT.)
GROSS	3,694 SQ. FT.	N/A
NET(LESS DOORS, WINDOWS & OPENINGS)	3,093 SQ. FT.	100%
MASONRY	3,093 SQ. FT.	100%
NORTH ELEVATION		
ELEVATION AREA	TOTAL SQ. FT.	% NET (SQ. FT.)
GROSS	6,678 SQ. FT.	N/A
NET(LESS DOORS, WINDOWS & OPENINGS)	5,485 SQ. FT.	100%
EIFS	275 SQ. FT.	5%
MASONRY	4,468 SQ. FT.	81%
ALUMINUM COMPOSITE MATERIAL	743 SQ. FT.	14%
SOUTH ELEVATION		
ELEVATION AREA	TOTAL SQ. FT.	% NET (SQ. FT.)
GROSS	6,650 SQ. FT.	N/A
NET(LESS DOORS, WINDOWS & OPENINGS)	5,356 SQ. FT.	100%
EIFS	336 SQ. FT.	6%
MASONRY	3,991 SQ. FT.	75%
ALUMINUM COMPOSITE MATERIAL	1,017 SQ. FT.	19%

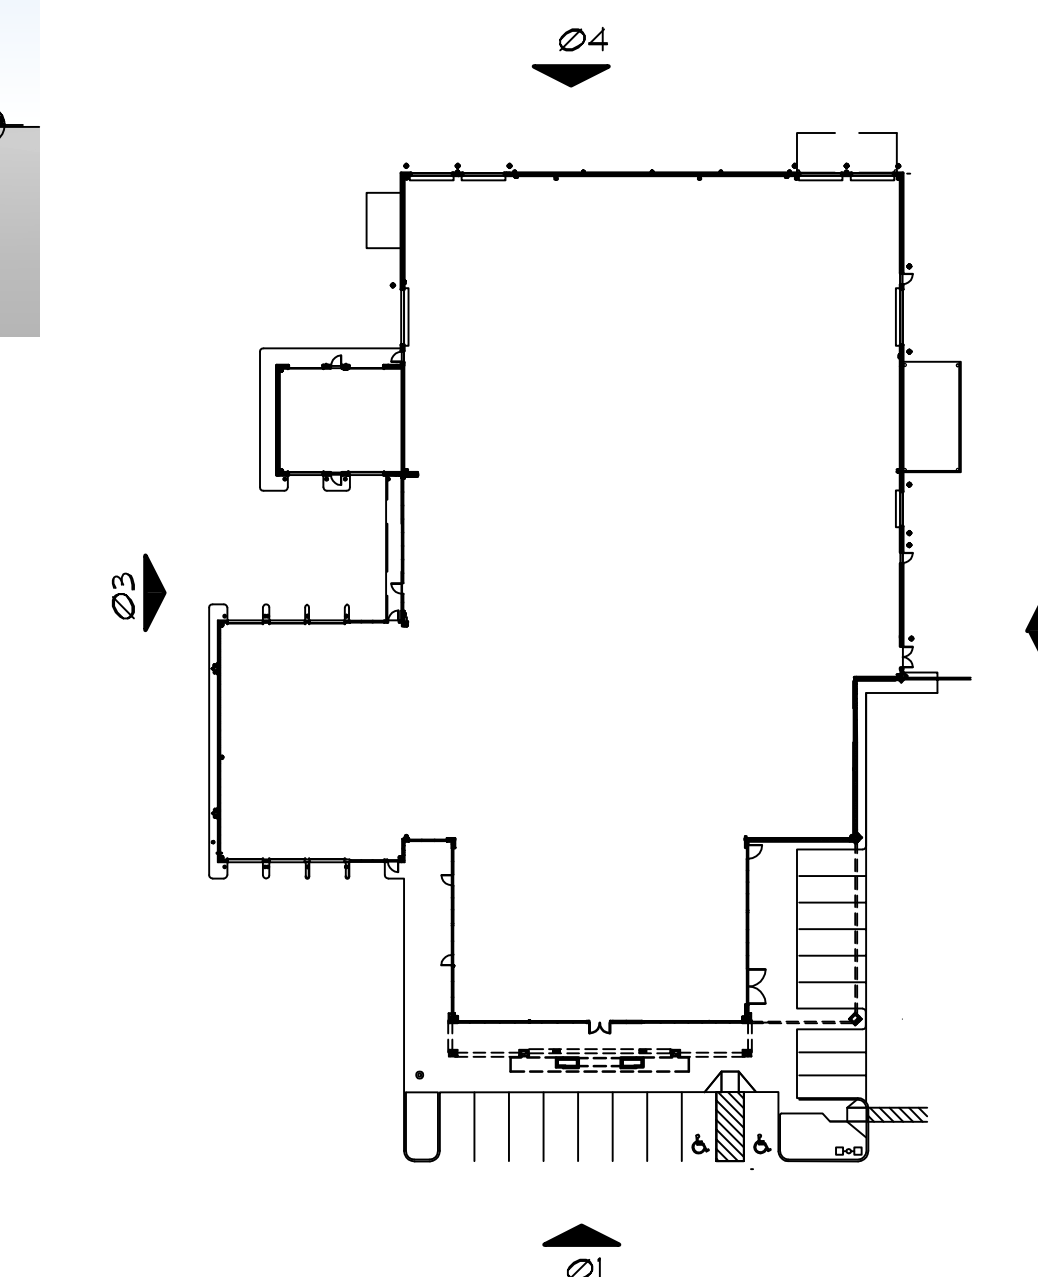

KEY FLOOR PLAN
N.T.S.

CARLOS FERNANDEZ
ARCHITECTS, P.C.
580 DECKER DRIVE, SUITE 270
IRVING, TEXAS 75062
phone: 972-650-1764 fax: 972-650-1783
e-mail: carlos@cfarchitects.com

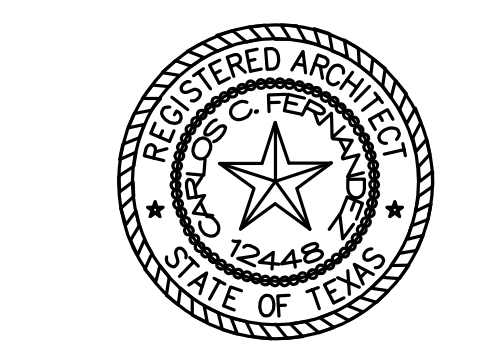

EXPIRES: 4/30/12
CONSULTANT

VANTUYL GROUP
McKINNEY BUICK GMC
3950 SOUTH CENTRAL PARKWAY
McKINNEY, TX 75069



REVISION

ISSUE DATE:
2/27/12
PROJECT NUMBER
1105.21
SHEET TITLE
COLOR ELEVATIONS