


# Exhibit A

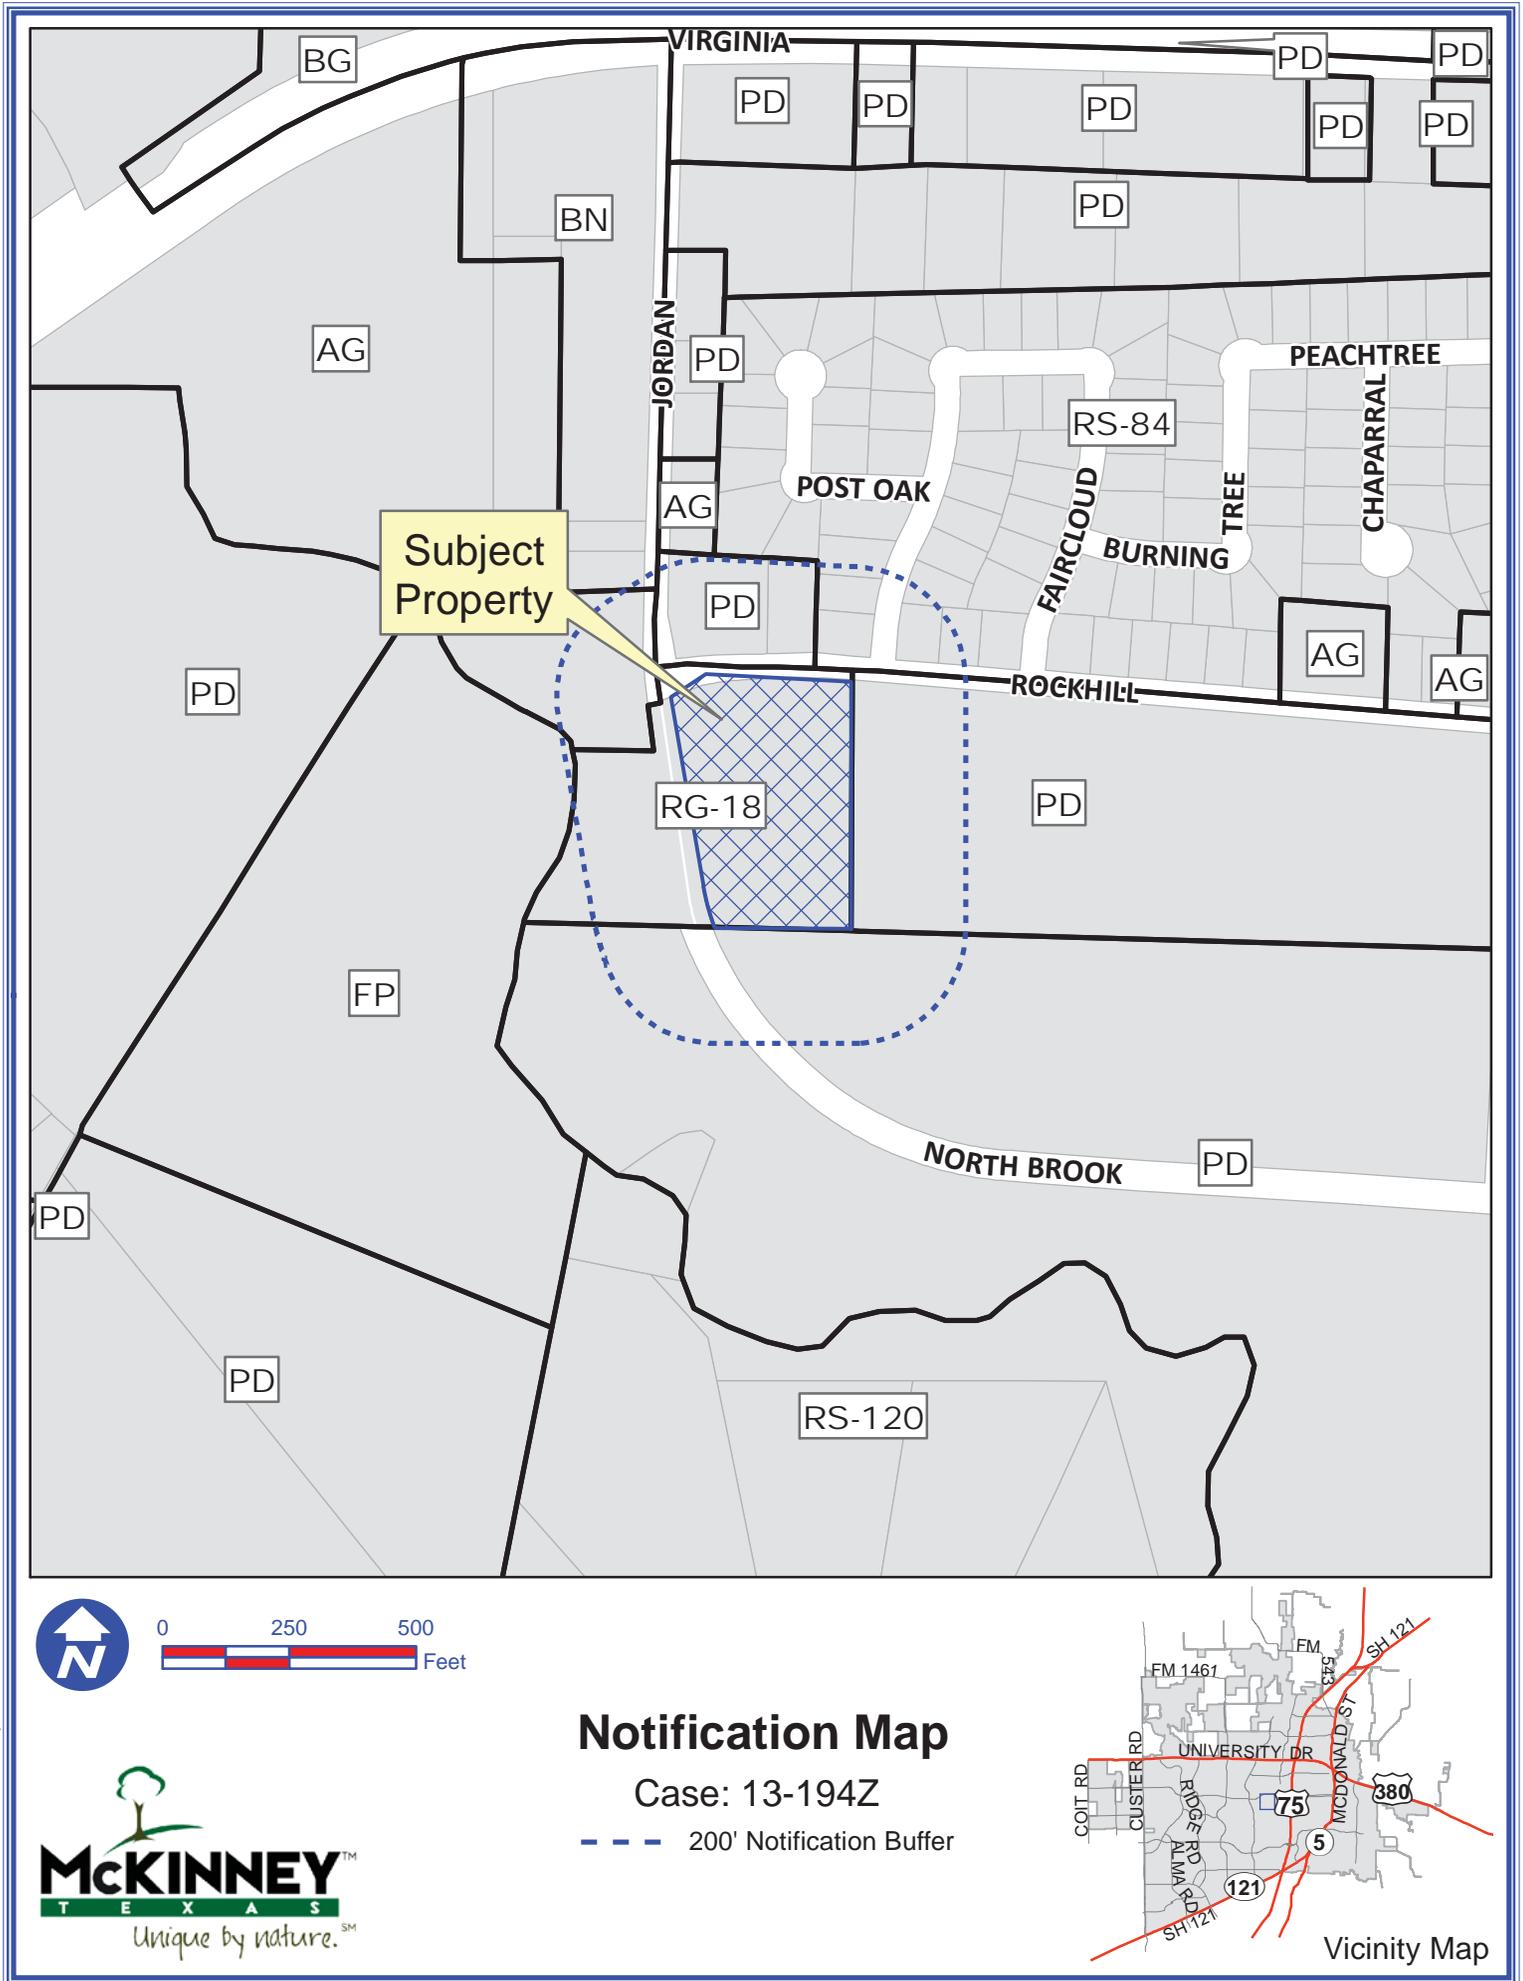

DISCLAIMER: This map and information contained in it were developed exclusively for use by the City of McKinney. Any use or reliance on this map by anyone else is at that party's risk and without liability to the City of McKinney, its officials or employees for any discrepancies, errors, or variances which may exist.



# Exhibit C

REVISIONS	BY

© 2011 ARCHITECTS PHELPS/WOOD  
 HEREIN IS THE EXCLUSIVE PROPERTY  
 OF ARCHITECTS PHELPS/WOOD AND  
 MAY BE COPIED OR USED IN ANY  
 MANNER WITHOUT THE WRITTEN  
 CONSENT OF ARCHITECTS  
 PHELPS/WOOD. ARCHITECTS  
 PHELPS/WOOD, ARCHITECTS,  
 ARCHITECTS PHELPS/WOOD AND  
 CONSULTANTS WILL BE  
 RESPONSIBLE FOR ANY AND  
 ALL ERRORS AND OMISSIONS.

ARCHITECTS PHELPS/WOOD  
 8992 TAFT POWELL ROAD  
 FRISSCO, TX 75035  
 PHONE: (972) 335-9382  
 FAX: (972) 335-6811  
 EMAIL: lawrence@phelpswood.com

Bob Tomes Ford  
 McKinney, Texas

DATE	09/25/13
JOB NO.	1304
DRAWN BY:	LB
SHEET TITLE	CONCEPTUAL SITE PLAN
SHEET NO.	A1.0


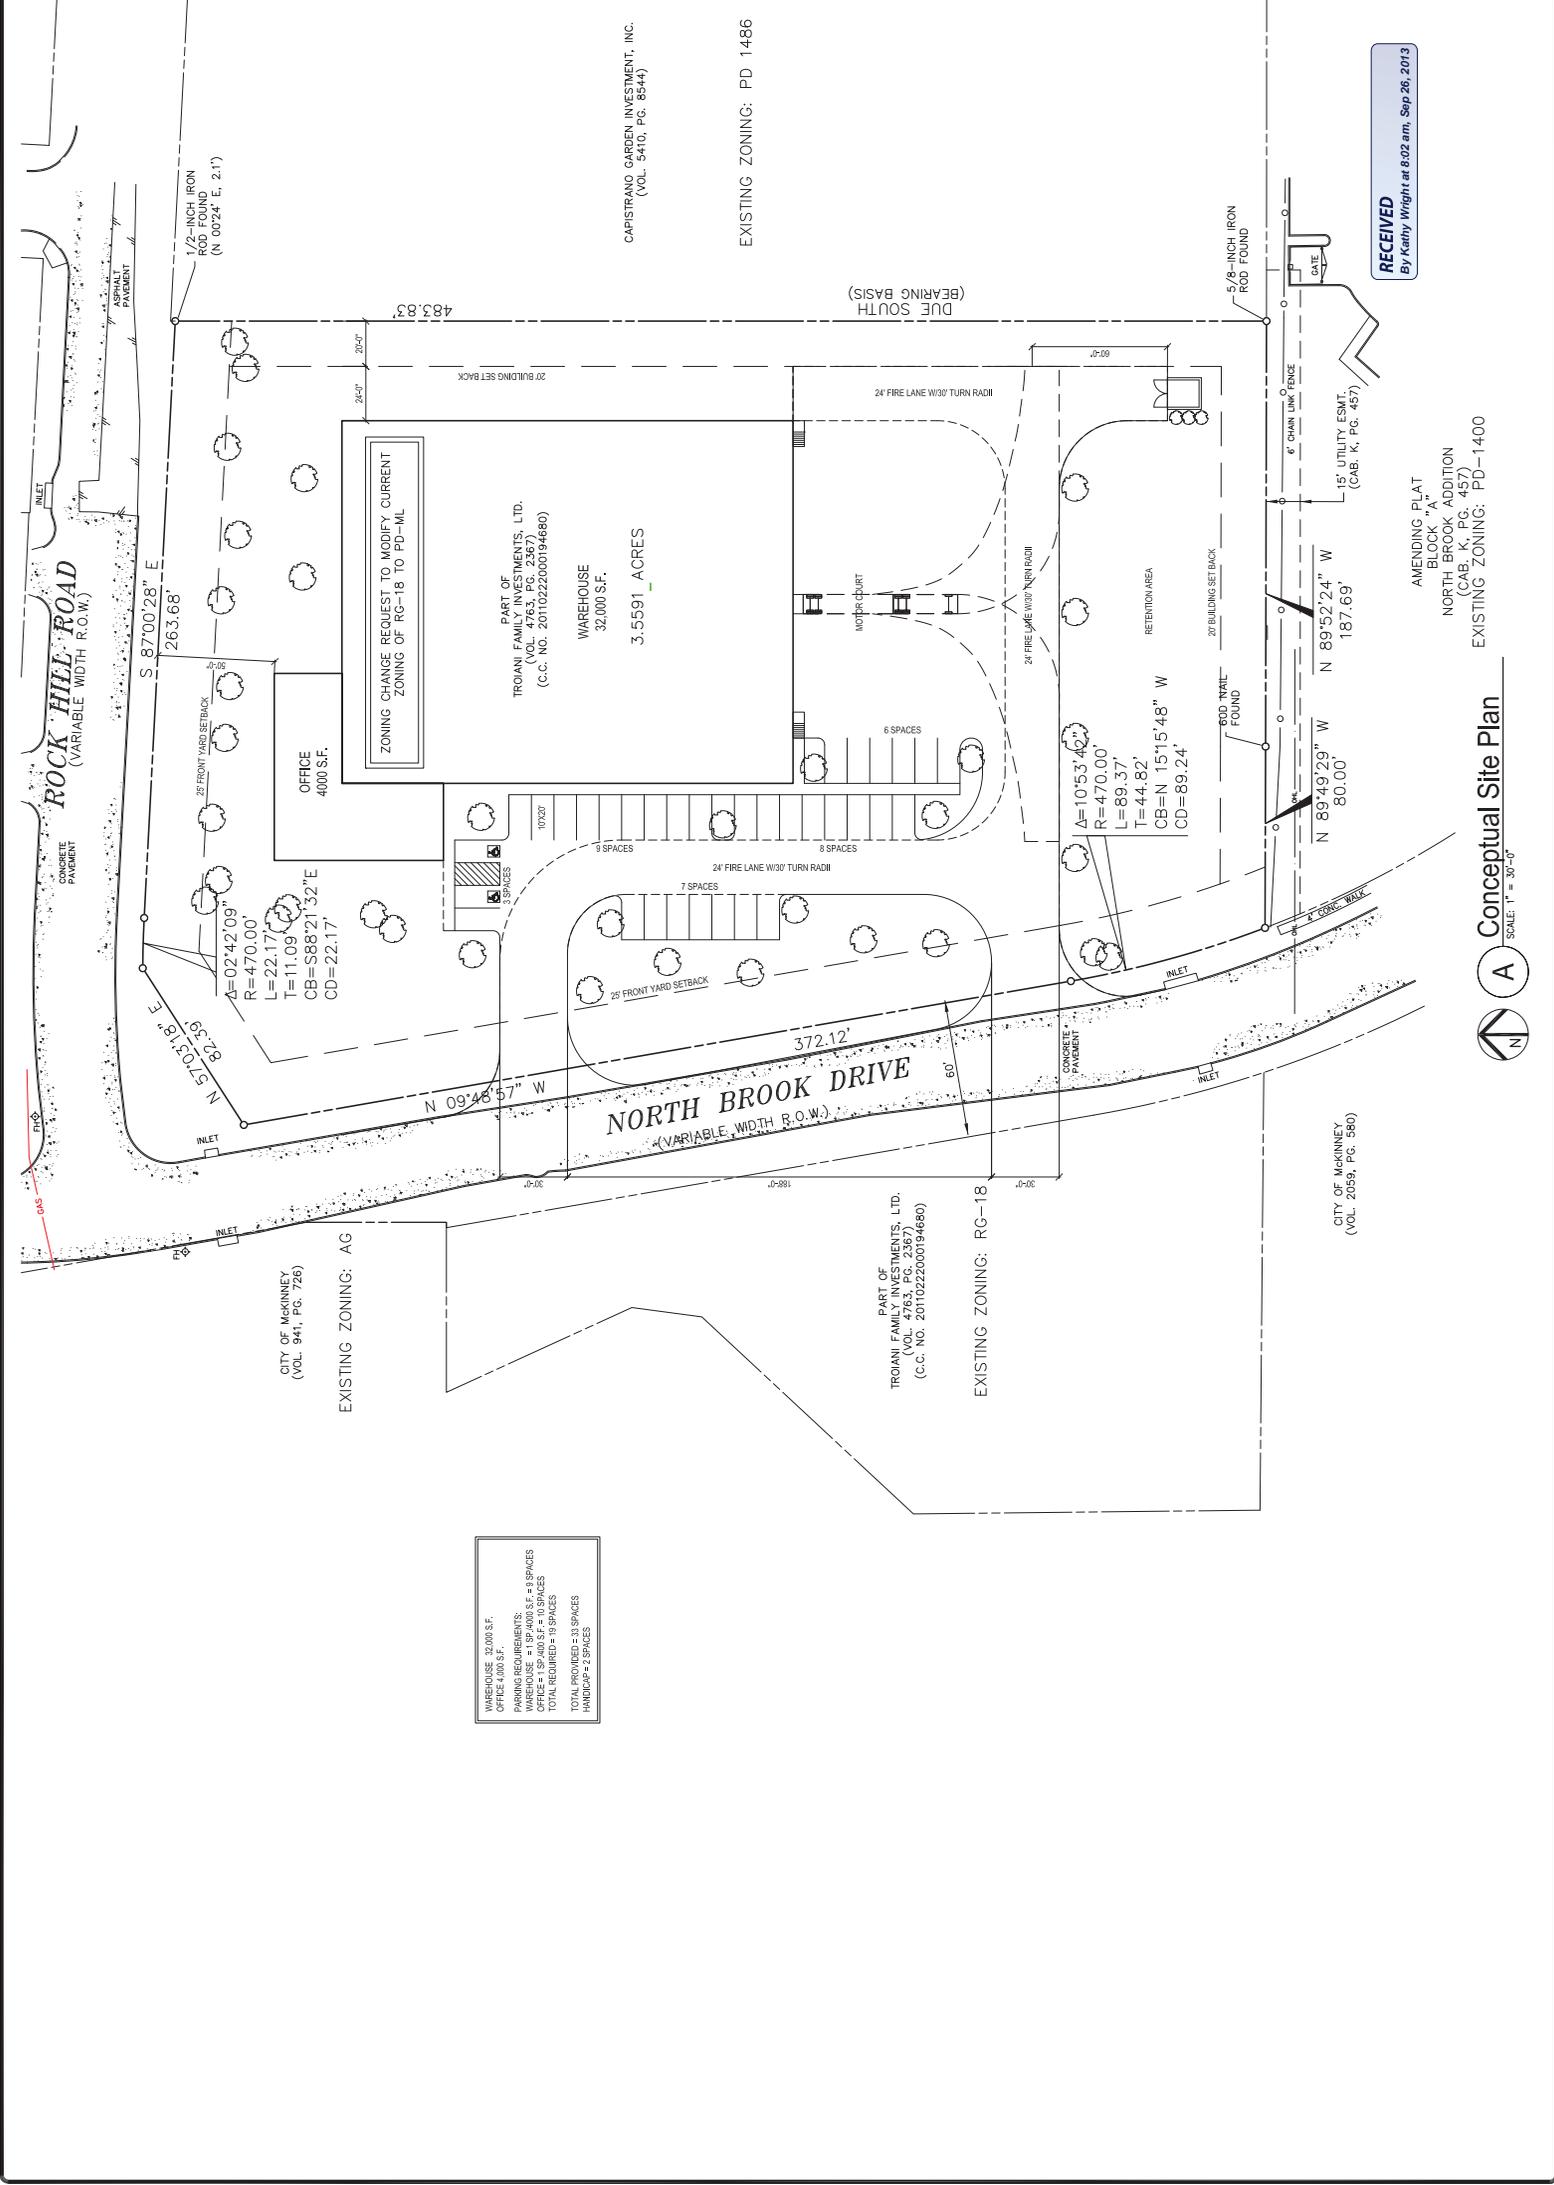


Exhibit D



RECEIVED  
By Kathy Wright at 2:19 pm, Sep 09, 2013

Exhibit D

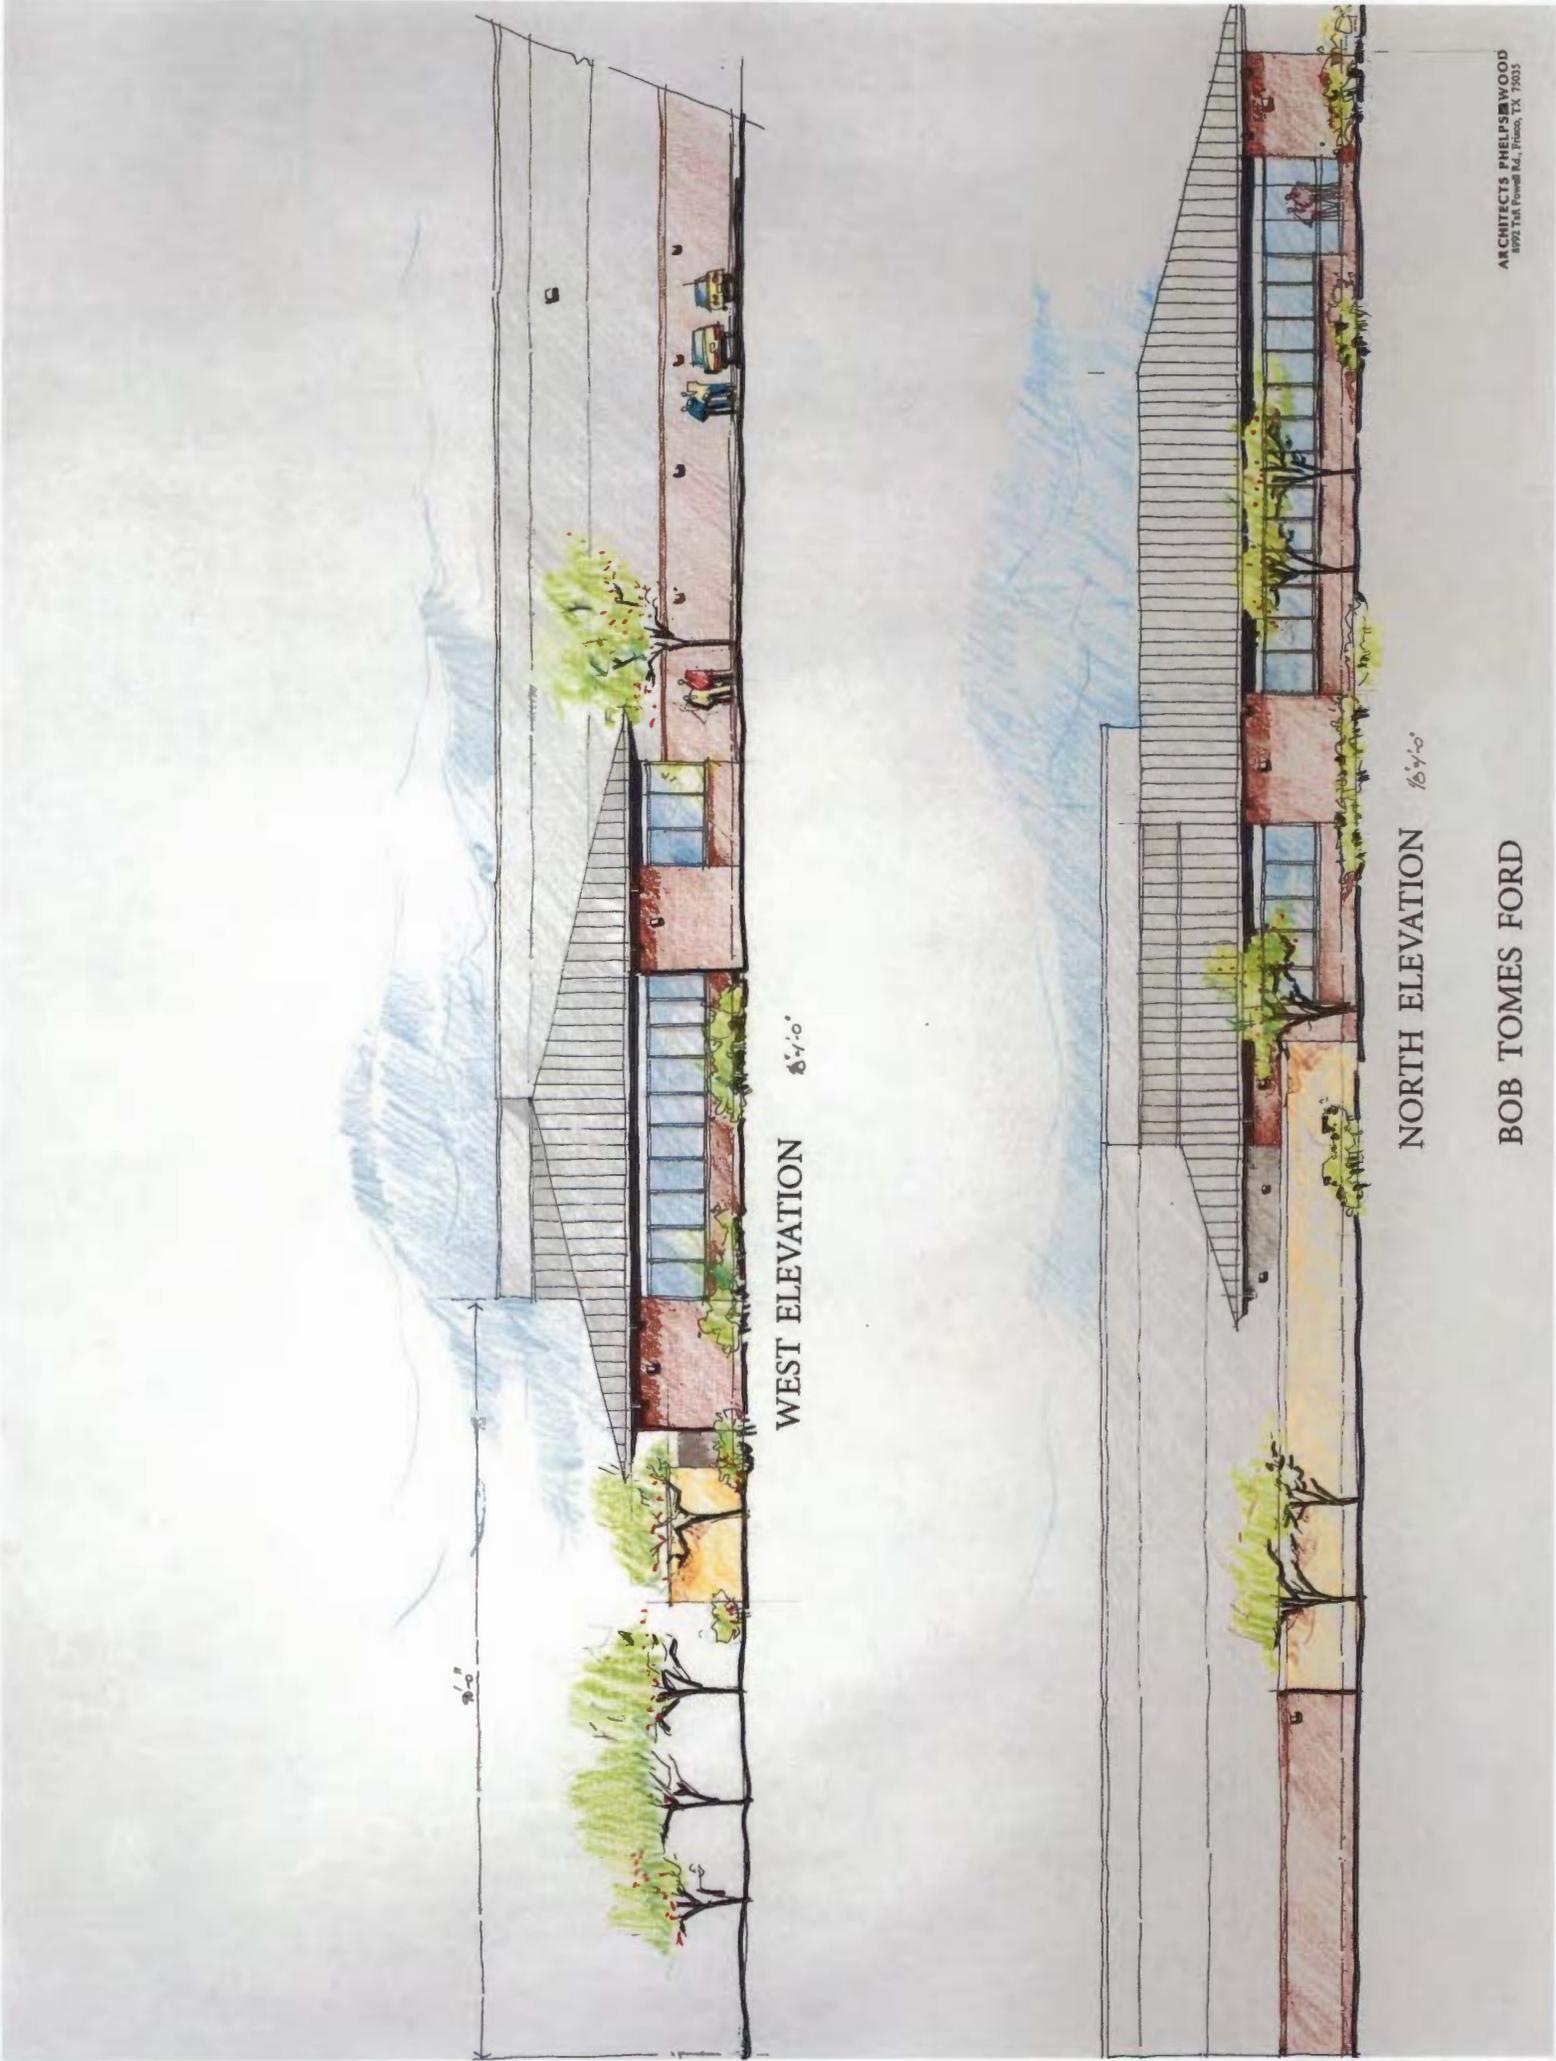

WEST ELEVATION 8'-4" = 0"

NORTH ELEVATION 16'-4" = 0"

BOB TOMES FORD

ARCHITECTS PHELPS WOOD  
8992 Tull Foyell Rd., Ft. Worth, TX 76135