



These drawings are prepared for the purpose of providing a visual representation of the proposed building. They are not to be used for construction purposes. The contractor shall be responsible for obtaining all necessary permits and for ensuring that the construction complies with all applicable codes and regulations. The architect shall not be responsible for any errors or omissions in these drawings or for any consequences arising therefrom. The architect's liability is limited to the scope of the services provided. Copyright © 2009 Korel Designs, Inc. All rights reserved.

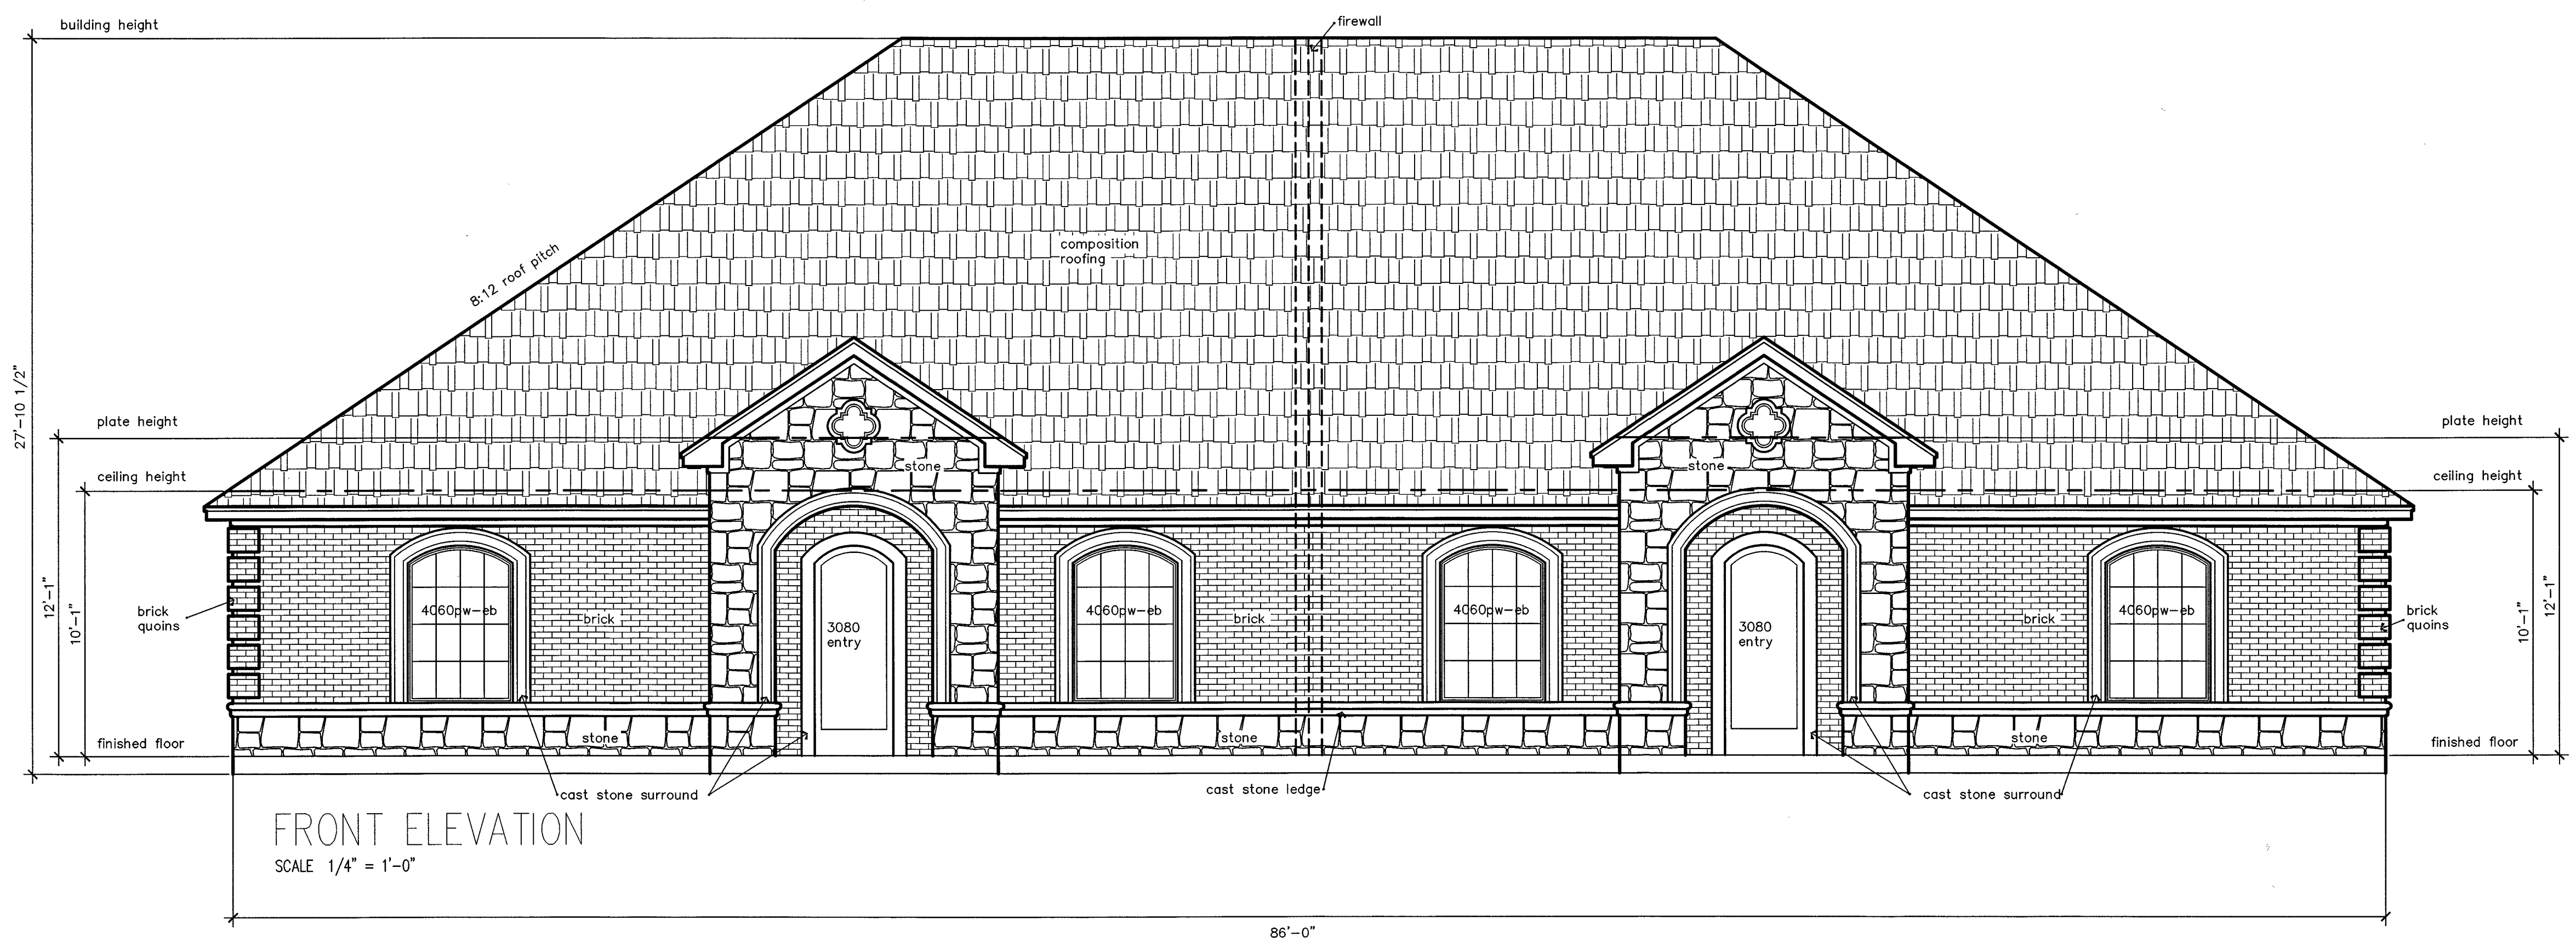

FRONT ELEVATION
SCALE 1/4" = 1'-0"

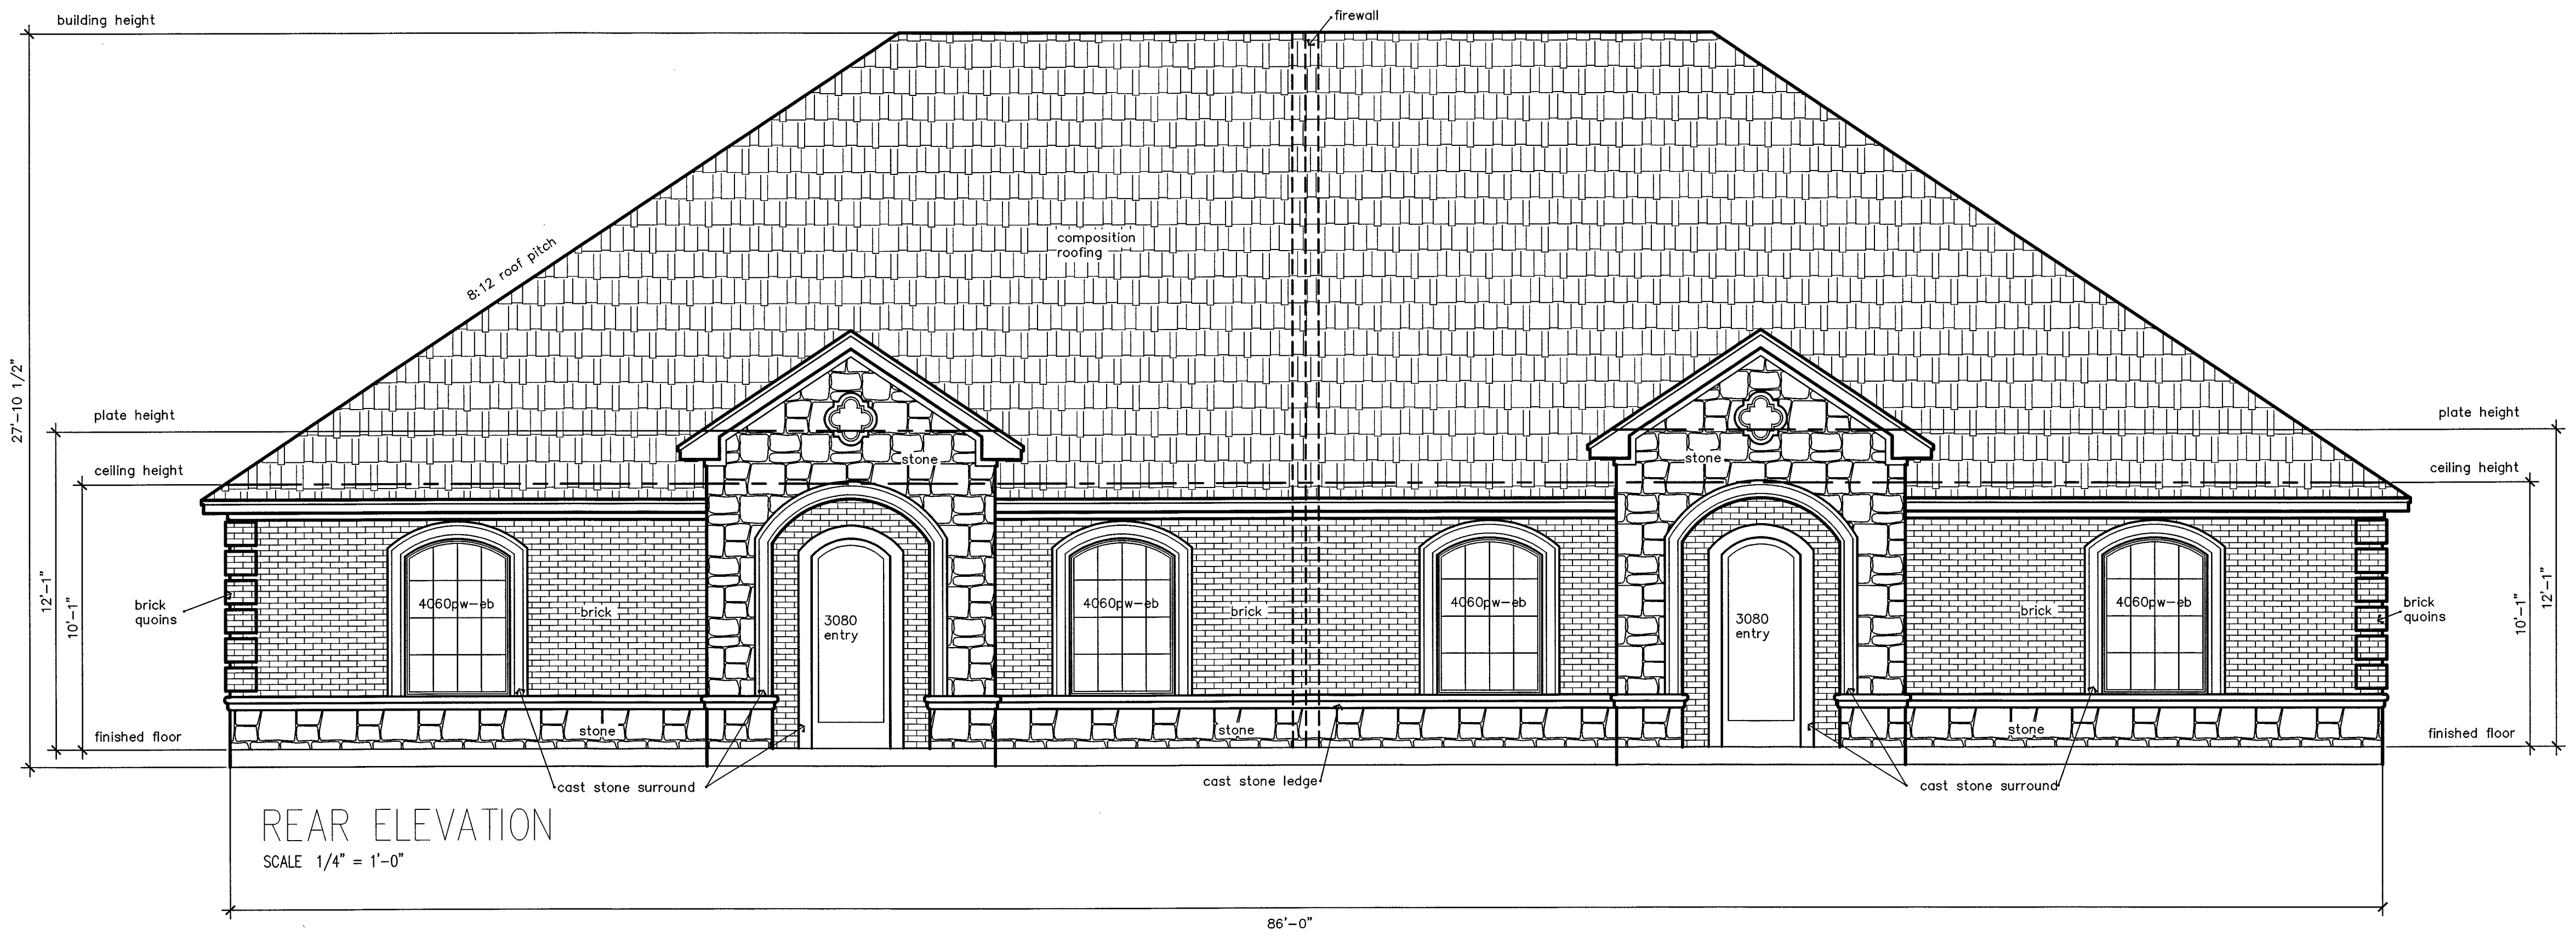

REAR ELEVATION
SCALE 1/4" = 1'-0"

BUILDINGS F & G

MARCH, 2013

KORREL DESIGNS
COMMERCIAL + RESIDENTIAL
800 Central Parkway East, Suite 200, Plano, Texas 75074 (972) 423-4500 - WEB SITE: www.korel.com

Hudson Crossing
Office Condos
McKinney, Texas

copyright (c) 2009 Korel Designs

Sheet:
01