


FINISH SCHEDULE		
MATERIAL	MANUFACTURER	COLOR
BRICK VENEER	ACME BRICK	ARKANSAS ROSE
APPLIED STONE VENEER	LONE STAR STONE	MARBLE FALLS DRYSTACK
MISC. METALS	MATCH MUELLER, INC.	CRIMSON RED
SOFFIT PANEL 24 GAUGE	-	WHITE
STOREFRONT WINDOWS/DOORS	KAWNEER/VISTA WALL	DARK BRONZE

PRELIMINARY NOT FOR CONSTRUCTION




1 NORTH EXTERIOR ELEVATION

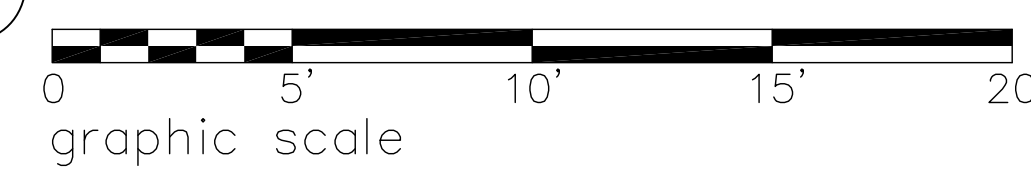

TOTAL SURFACE AREA: 764 SQUARE FEET  
 LESS GLAZING & DOORS  
 STONE VENEER: 399 S.F. / 42%  
 BRICK: 360 S.F. / 38%  
 METAL CANOPY & MISC. METALS.: 60 S.F. / 8%  
 EIFS CORNICE: 10 S.F. / 2%  
 GLAZING PERCENTAGE TO 12': 55%  
 NOTE: GLAZING VISUAL TRANSMITTANCE .6 MINIMUM




2 WEST EXTERIOR ELEVATION

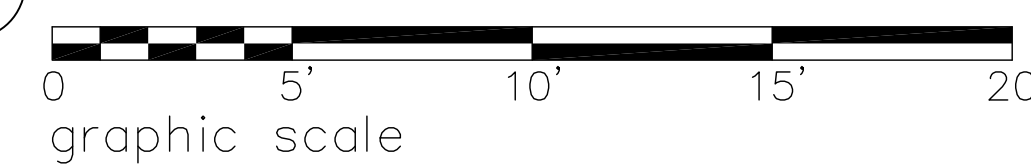

TOTAL SURFACE AREA: 1,310 SQUARE FEET  
 LESS GLAZING & DOORS  
 STONE VENEER: 674 S.F. / 52%  
 BRICK: 482 S.F. / 36%  
 METAL CANOPY & MISC. METALS.: 144 S.F. / 11%  
 EIFS CORNICE: 10 S.F. / 1%  
 GLAZING PERCENTAGE TO 12': 69%  
 NOTE: GLAZING VISUAL TRANSMITTANCE .6 MINIMUM

JAMES W.P. HOWARD  
 ARCHITECT N.C.A.R.B. A.I.A.  
 2416 STAGECOACH STREET  
 FORT WORTH, TEXAS 76133  
 (817) 377-3477

BUILDING A

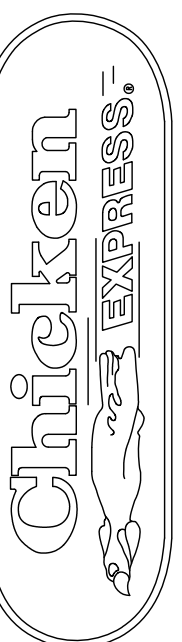

BLOCK A, LOT 1, LINER ADDITION - HWY 5  
 MCKINNEY, TX

PROJECT: CE201511  
 DATE: 5/29/2015  
 DRAWN BY: SS  
 CHECKED BY: JH  
 FILE: CE1511-A4A COL  
 REVISIONS


SHEET TITLE  
 EXTERIOR ELEVATIONS

SHEET


A4A

FINISH SCHEDULE		
MATERIAL	MANUFACTURER	COLOR
BRICK VENEER	ACME BRICK	ARKANSAS ROSE
APPLIED STONE VENEER	LONE STAR STONE	MARBLE FALLS DRYSTACK
MISC. METALS	MATCH MUELLER, INC.	CRIMSON RED
SOFFIT PANEL 24 GAUGE	-	WHITE
STOREFRONT WINDOWS/DOORS	KAWNEER/VISTA WALL	DARK BRONZE


PRELIMINARY NOT FOR CONSTRUCTION

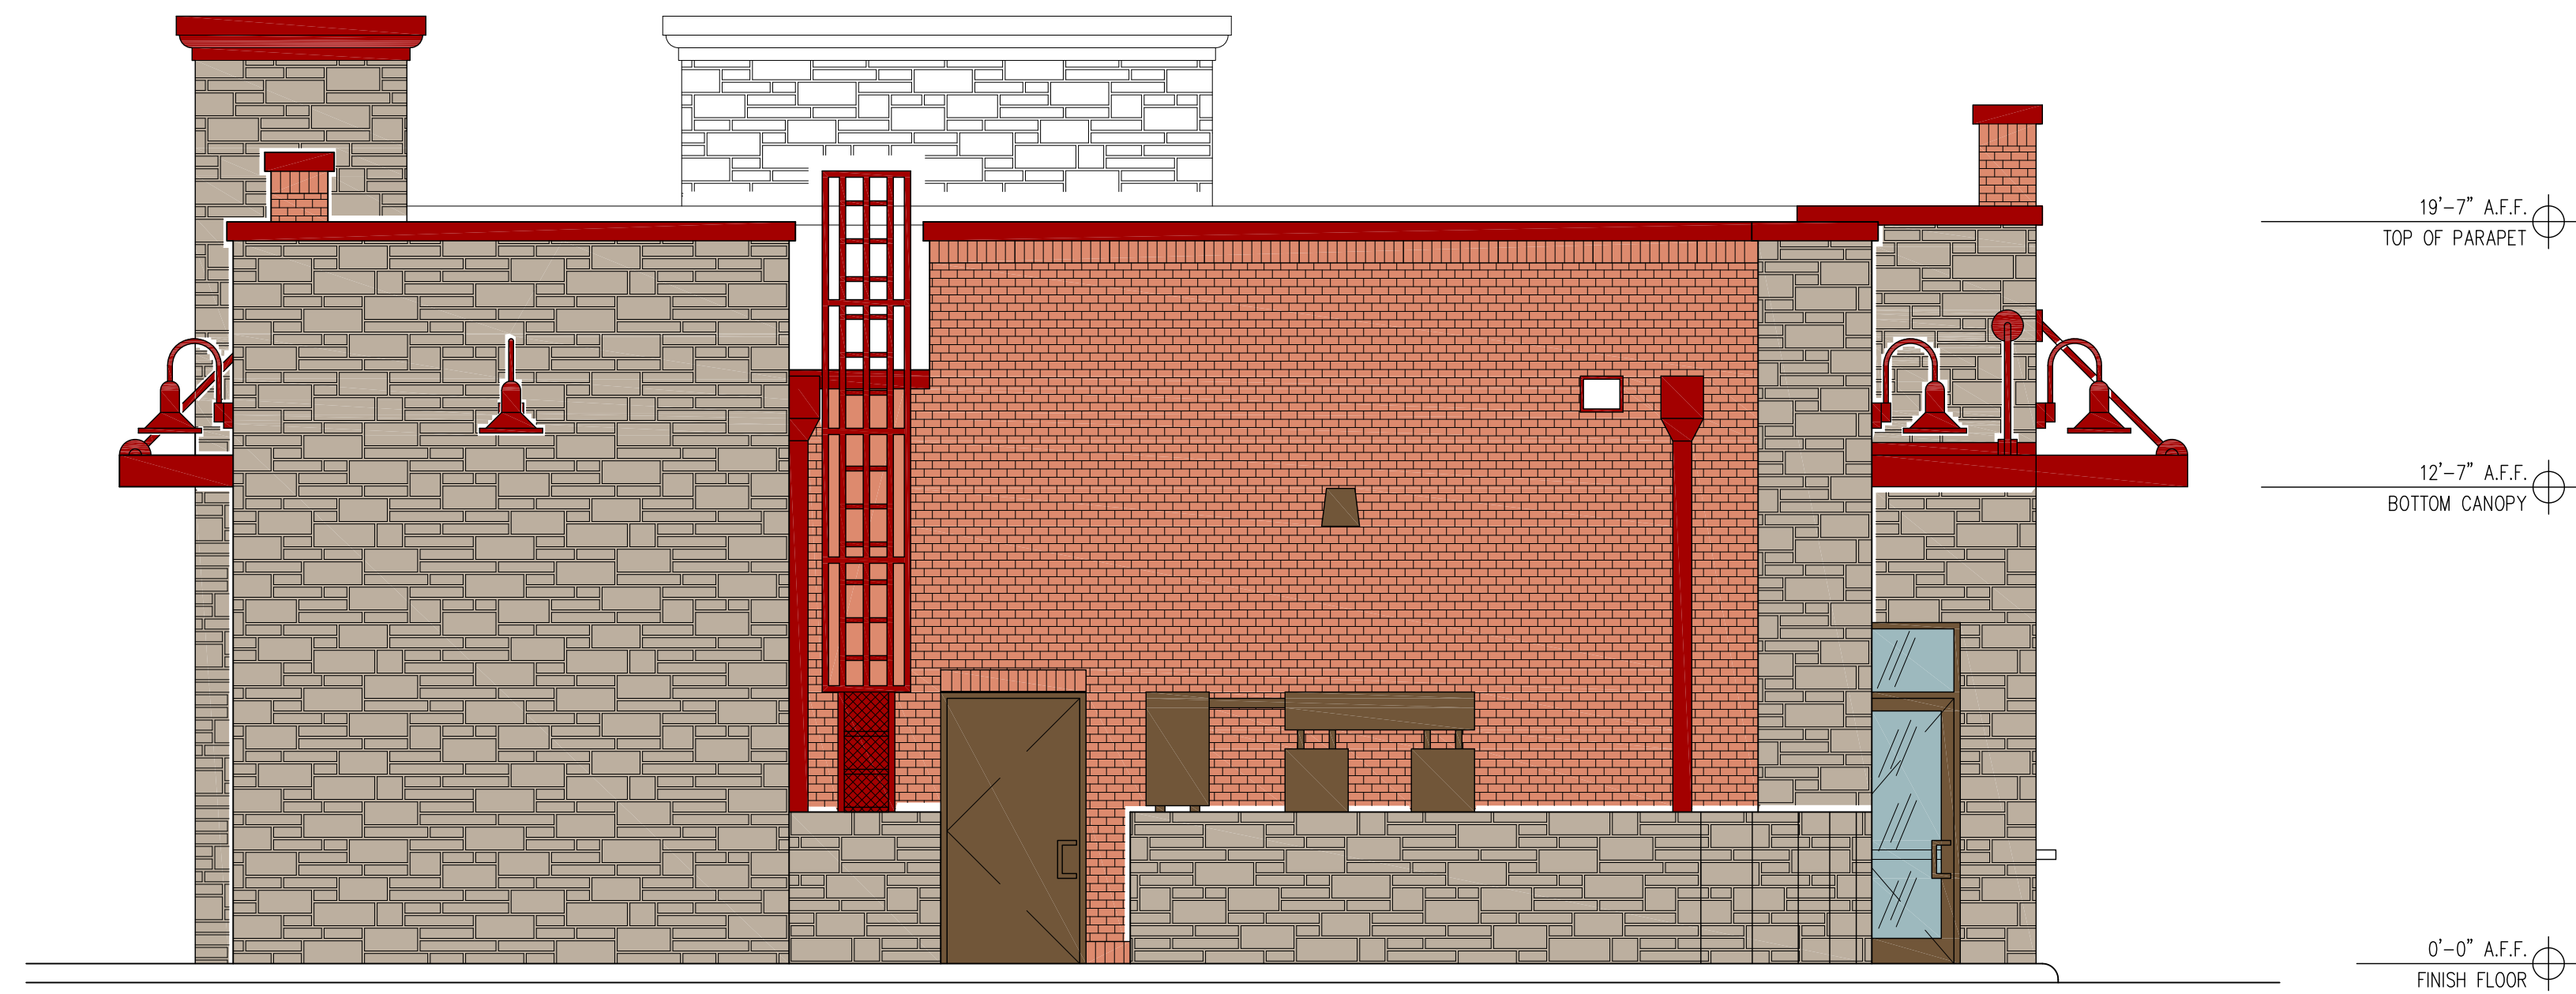


1 SOUTH EXTERIOR ELEVATION

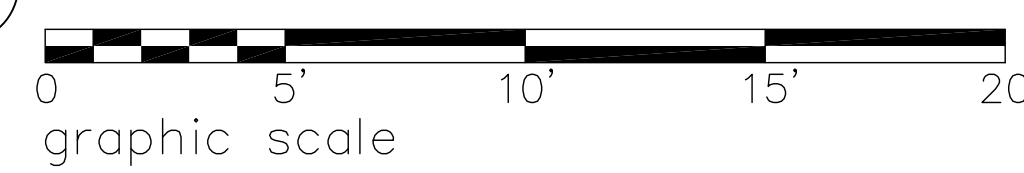

TOTAL SURFACE AREA: 896 SQUARE FEET  
 LESS GLAZING & DOORS  
 STONE VENEER: 480 S.F. / 54%  
 BRICK: 320 S.F. / 36%  
 METAL CANOPY & MISC. METALS.: 96 S.F. / 10%  
 GLAZING PERCENTAGE TO 12": 5%

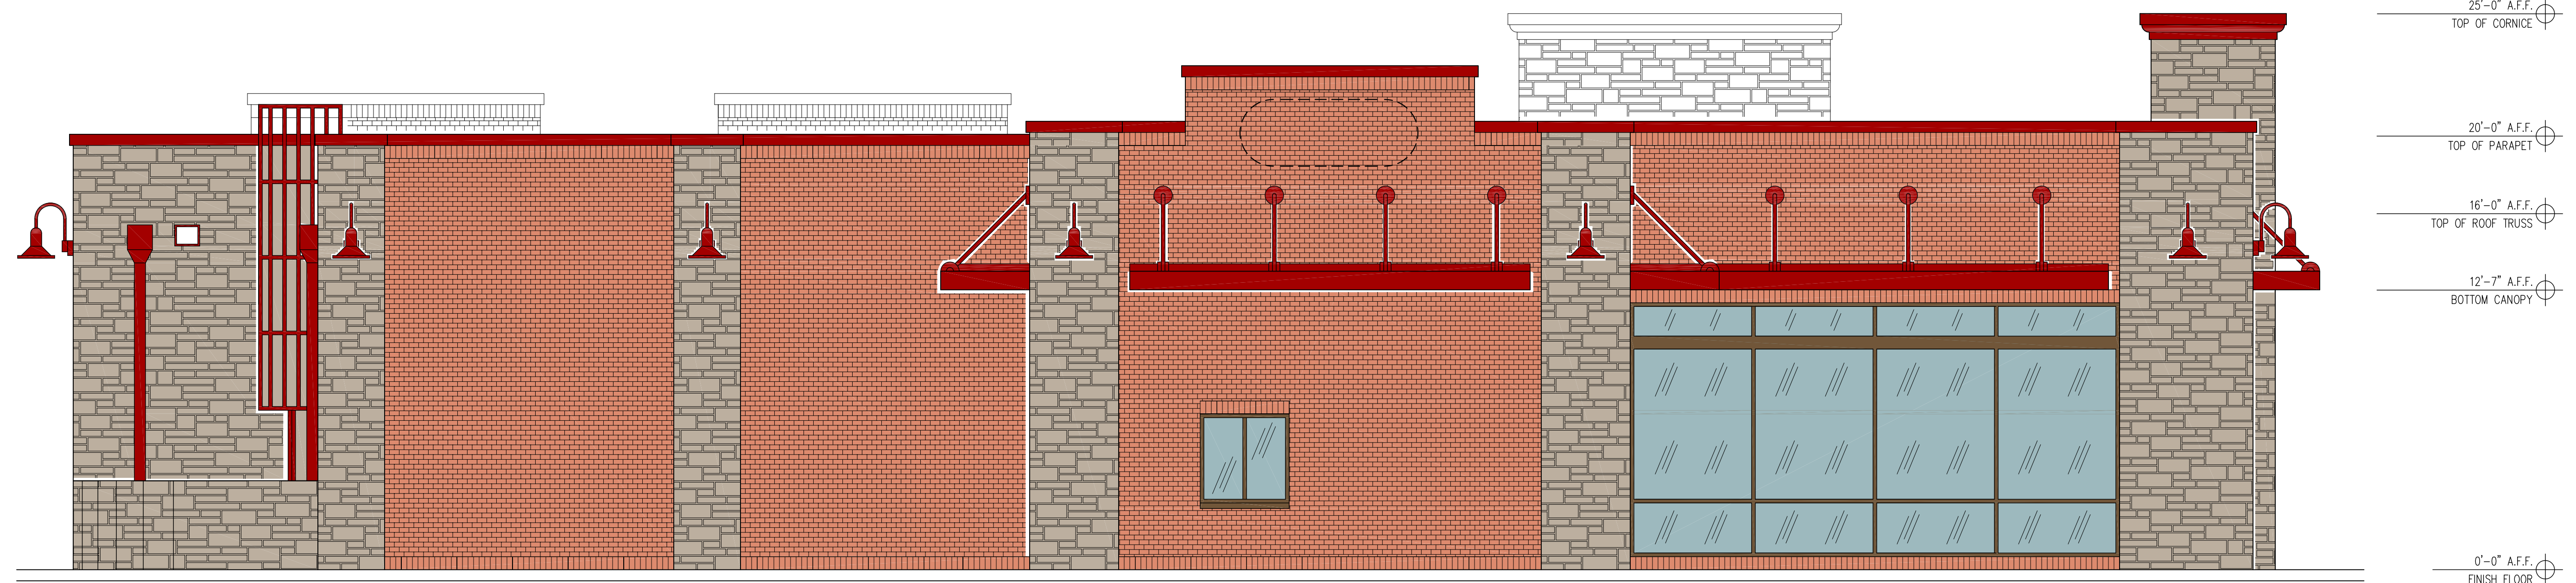


2 EAST EXTERIOR ELEVATION

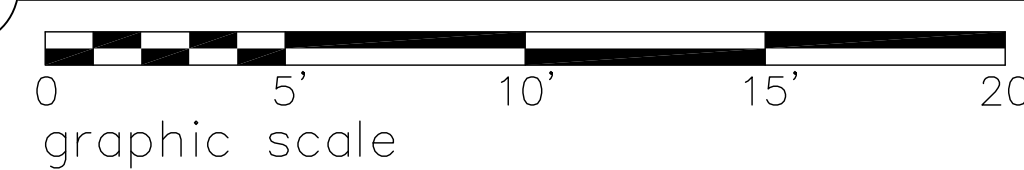

TOTAL SURFACE AREA: 1,762 SQUARE FEET  
 LESS GLAZING & DOORS  
 STONE VENEER: 640 S.F. / 36%  
 BRICK: 992 S.F. / 56%  
 METAL CANOPY & MISC. METALS.: 120 S.F. / 7%  
 EIFS CORNICE: 10 S.F. / 1%  
 GLAZING PERCENTAGE TO 12": 20%

JAMES W.P. HOWARD  
 ARCHITECT  
 N.C.A.R.B. A.I.A.  
 2416 STAGECOACH STREET  
 FORT WORTH, TEXAS 76133  
 (817) 377-3477

BUILDING A

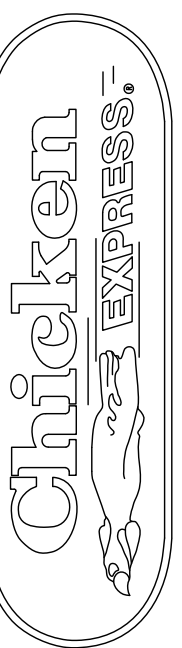

BLOCK A, LOT 1, LINER ADDITION - HWY 5  
 MCKINNEY, TX

PROJECT: CE201511  
 DATE: 6/2/2015  
 DRAWN BY: SS  
 CHECKED BY: JH  
 FILE: CE1511-A5A COL  
 REVISIONS

SHEET TITLE  
 EXTERIOR ELEVATIONS

SHEET

A5A

RECEIVED  
 By Planning Department at 9:49 am, Jun 03, 2015