



01 EXISTING EAST ELEVATION
N.T.S.



02 EXISTING EAST ELEVATION
N.T.S.



03 EXISTING NORTHEAST ELEVATION
N.T.S.



04 EXISTING NORTHEAST ELEVATION
N.T.S.



05 EXISTING NORTH ELEVATION
N.T.S.



06 EXISTING SOUTHEAST ELEVATION
N.T.S.



07 EXISTING SOUTHEAST ELEVATION
N.T.S.



08 EXISTING SOUTH ELEVATION
N.T.S.



09 EXISTING EAST ELEVATION
N.T.S.



10 EXISTING SOUTHEAST ELEVATION
N.T.S.



11 EXISTING SOUTHWEST ELEVATION
N.T.S.



12 EXISTING SOUTH ELEVATION
N.T.S.



13 EXISTING SOUTH ELEVATION
N.T.S.



14 EXISTING SOUTH ELEVATION
N.T.S.



15 EXISTING SOUTHWEST ELEVATION
N.T.S.



16 EXISTING WEST ELEVATION
N.T.S.



17 EXISTING WEST ELEVATION
N.T.S.




18 EXISTING SOUTHWEST ELEVATION
N.T.S.




19 EXISTING NORTHWEST ELEVATION
N.T.S.




20 EXISTING NORTHWEST ELEVATION
N.T.S.

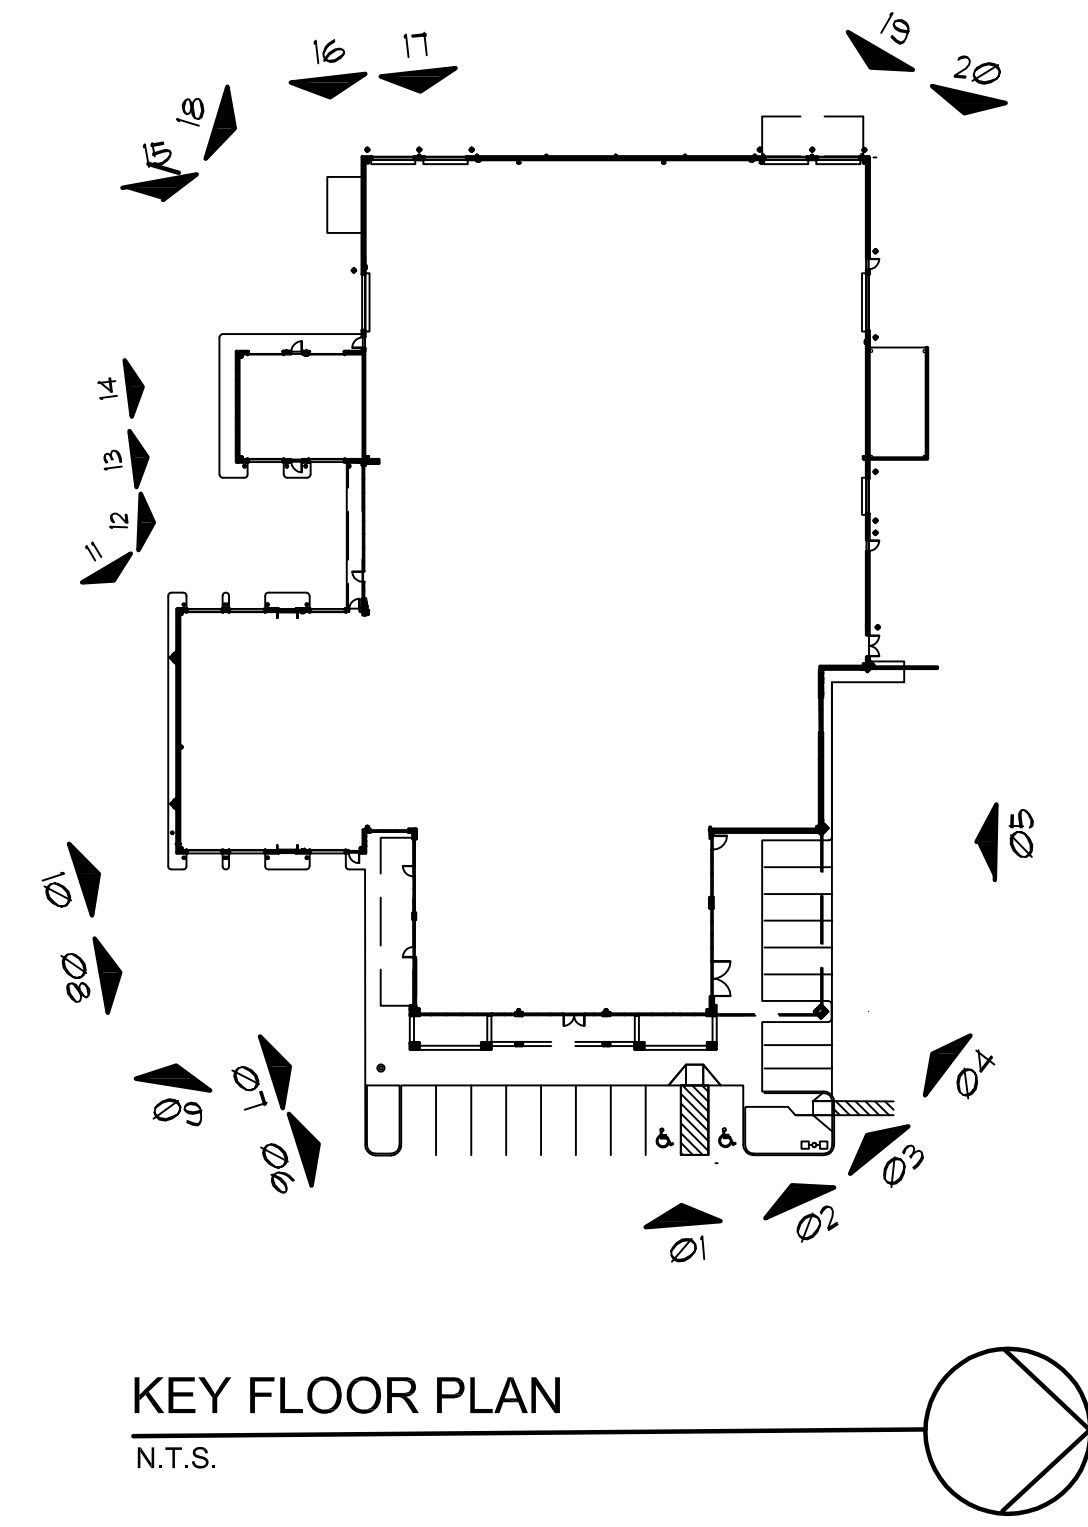

KEY FLOOR PLAN
N.T.S.

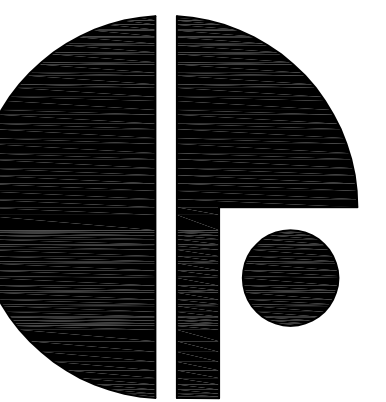

CARLOS FERNANDEZ
ARCHITECTS, P.C.
580 DECKER DRIVE, SUITE 270
IRVING, TEXAS 75062
phone: 972-650-1764 fax: 972-650-1783
e-mail: carlos@clarchitects.com

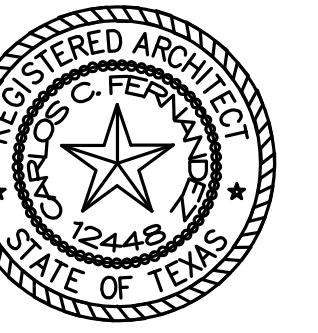

EXPIRES:
4/30/12
CONSULTANT

VANTUYL GROUP
McKINNEY BUICK GMC
3950 SOUTH CENTRAL PARKWAY
McKINNEY, TX 75069



REVISION

ISSUE DATE:

2/27/12

PROJECT NUMBER

1105.21

SHEET TITLE

EXISTING EXTERIOR ELEVATIONS

SHEET 3 OF 3

A-3