



04 EXTERIOR ELEVATION - WEST
SCALE: 3/32" = 1'-0"



03 EXTERIOR ELEVATION - NORTH
SCALE: 3/32" = 1'-0"

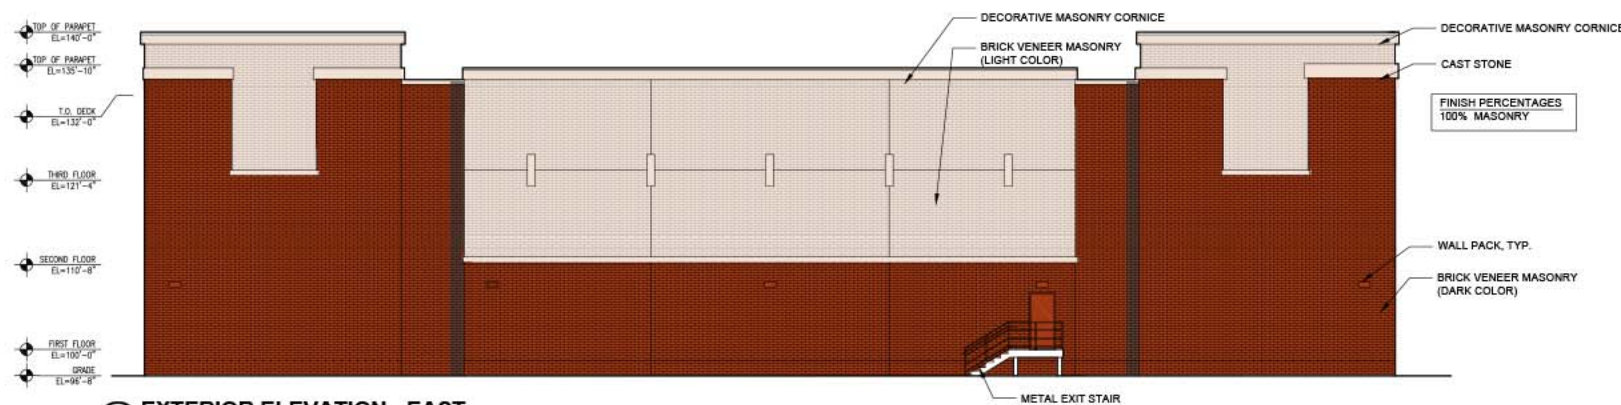


02 EXTERIOR ELEVATION - EAST
SCALE: 3/32" = 1'-0"

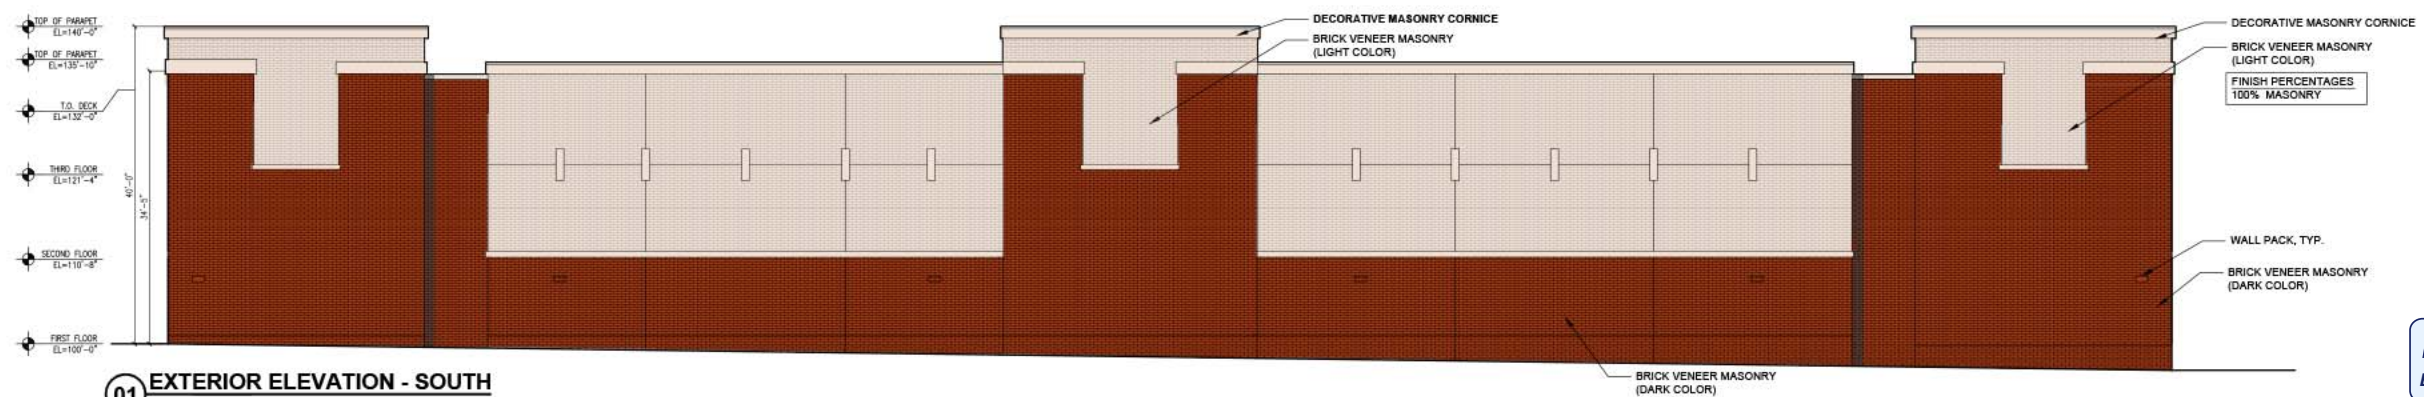


01 EXTERIOR ELEVATION - SOUTH
SCALE: 3/32" = 1'-0"


RECEIVED
By Planning Department at 1:49 pm, Jul 27, 2016

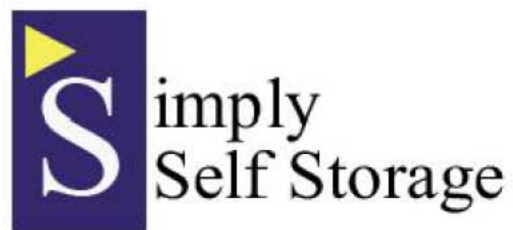


SIMPLY SELF STORAGE - EXTERIOR ELEVATIONS BUILDING A
MCKINNEY, TX

SCALE: 3/32" = 1'-0"

 

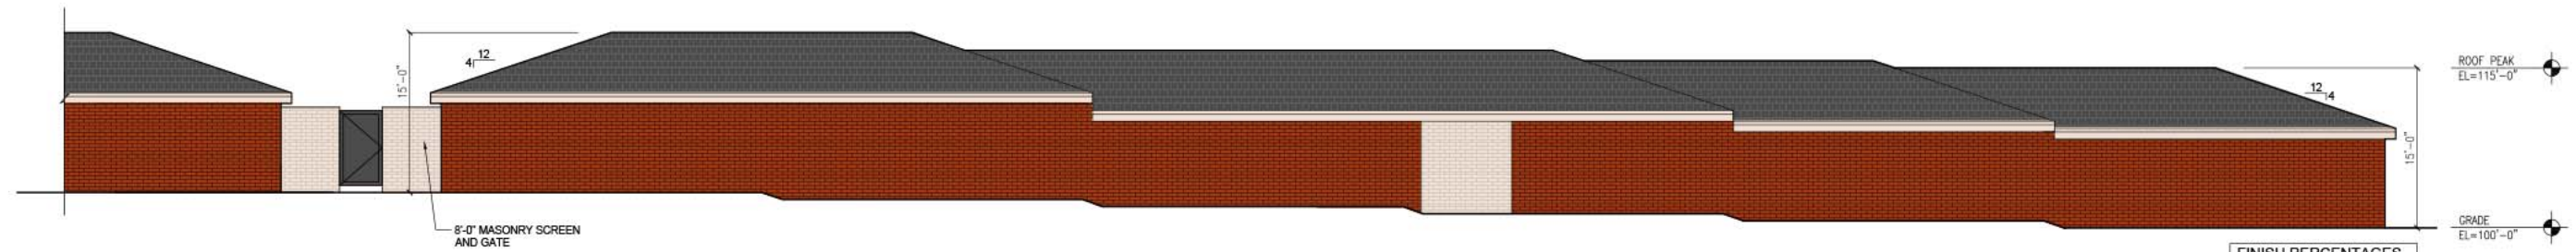


04 TYPICAL SOUTH ELEVATION BUILDINGS B,C,D,& E
 SCALE: 1/8"=1'-0" SHOWN BUILDING B (C,D, & E SIMILAR VARIES WITH SLOPE)

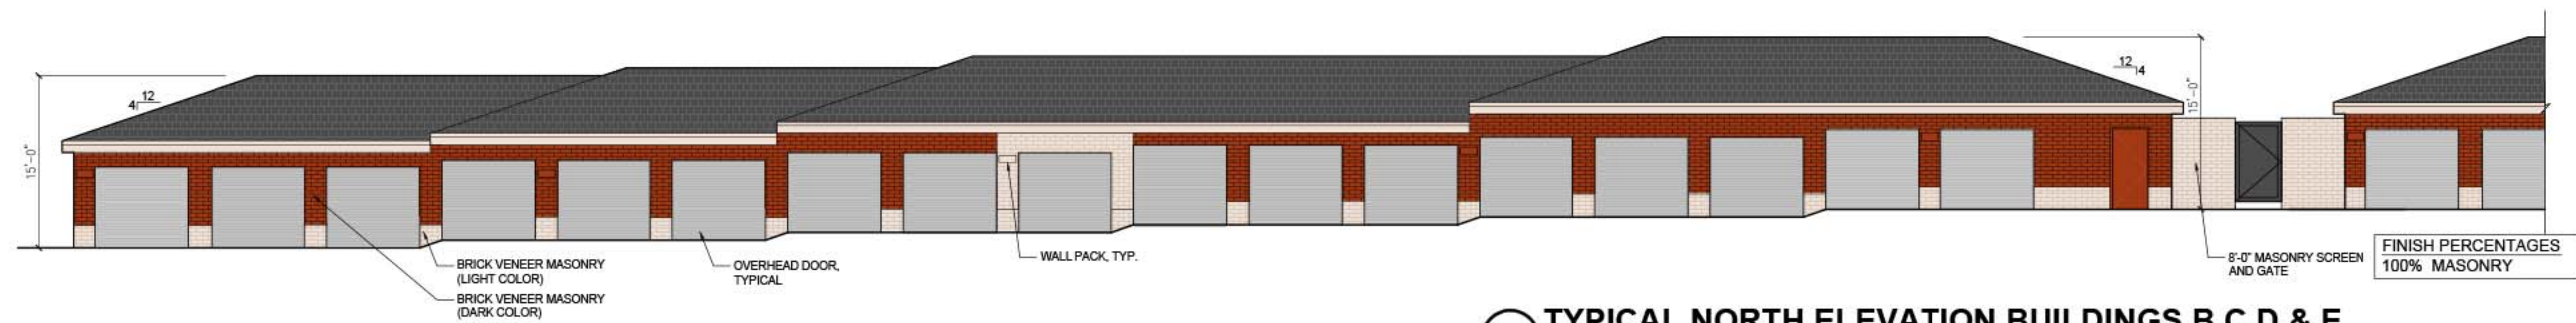





03 TYPICAL NORTH ELEVATION BUILDINGS B,C,D,& E
 SCALE: 1/8"=1'-0" SHOWN BUILDING B (C,D, & E SIMILAR VARIES WITH SLOPE)



02 SOUTH ELEVATION AT BUILDING G
 SCALE: 1/8"=1'-0"

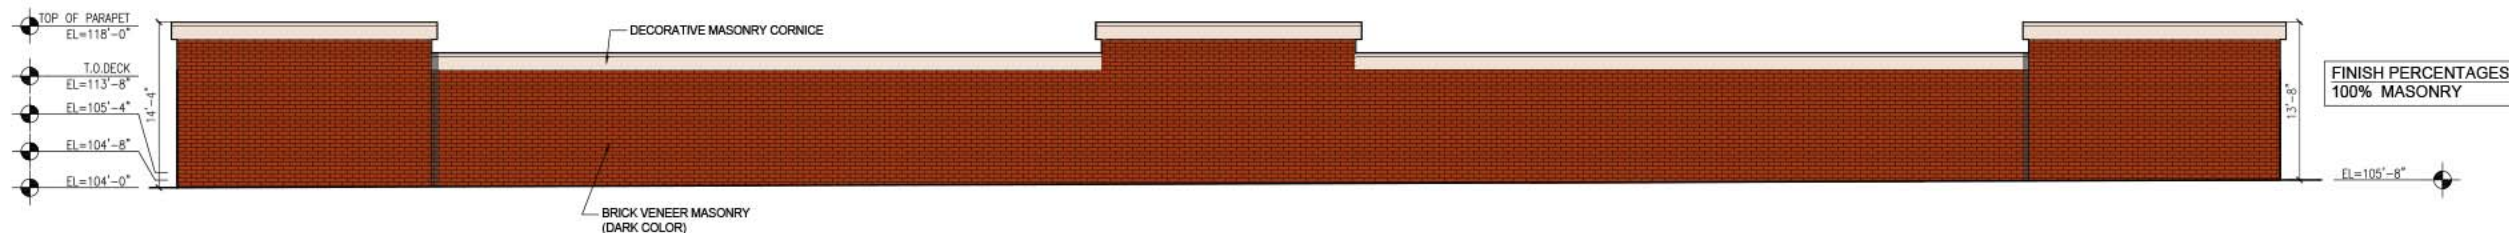

01 NORTH ELEVATION AT BUILDING G
 SCALE: 1/8"=1'-0"

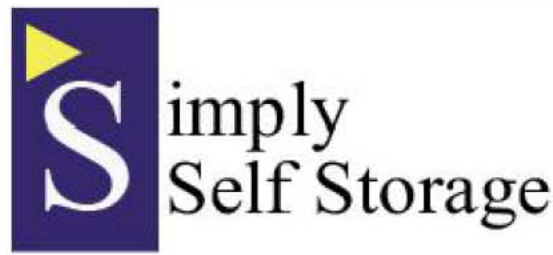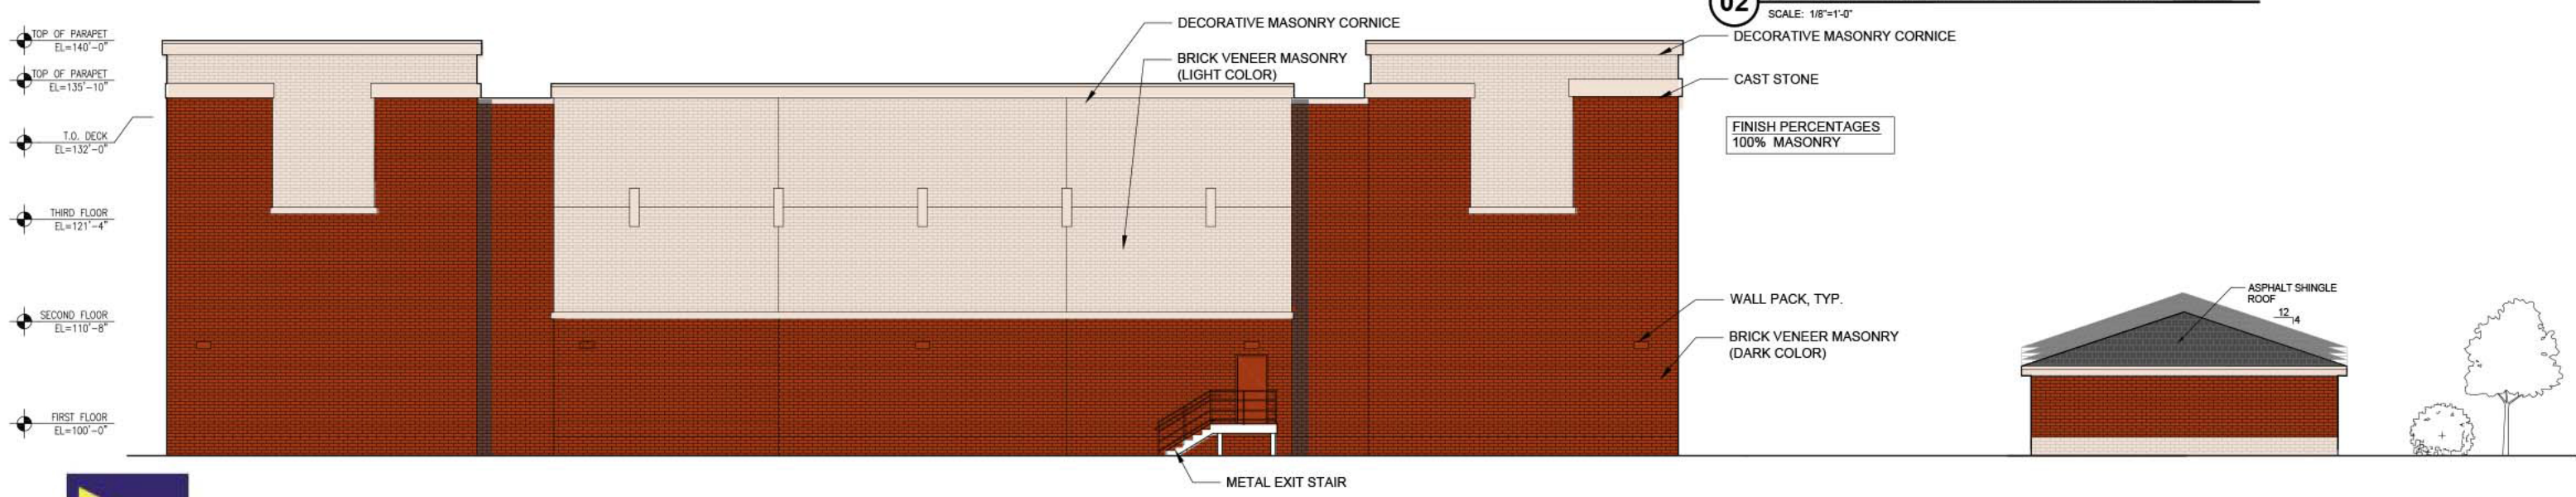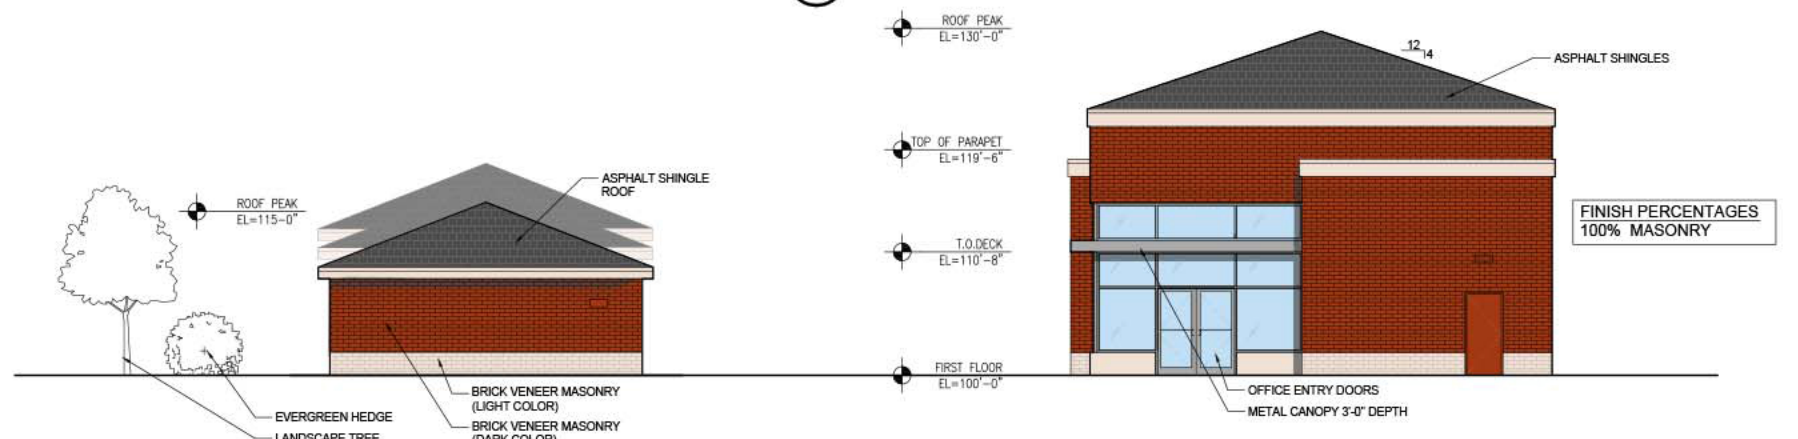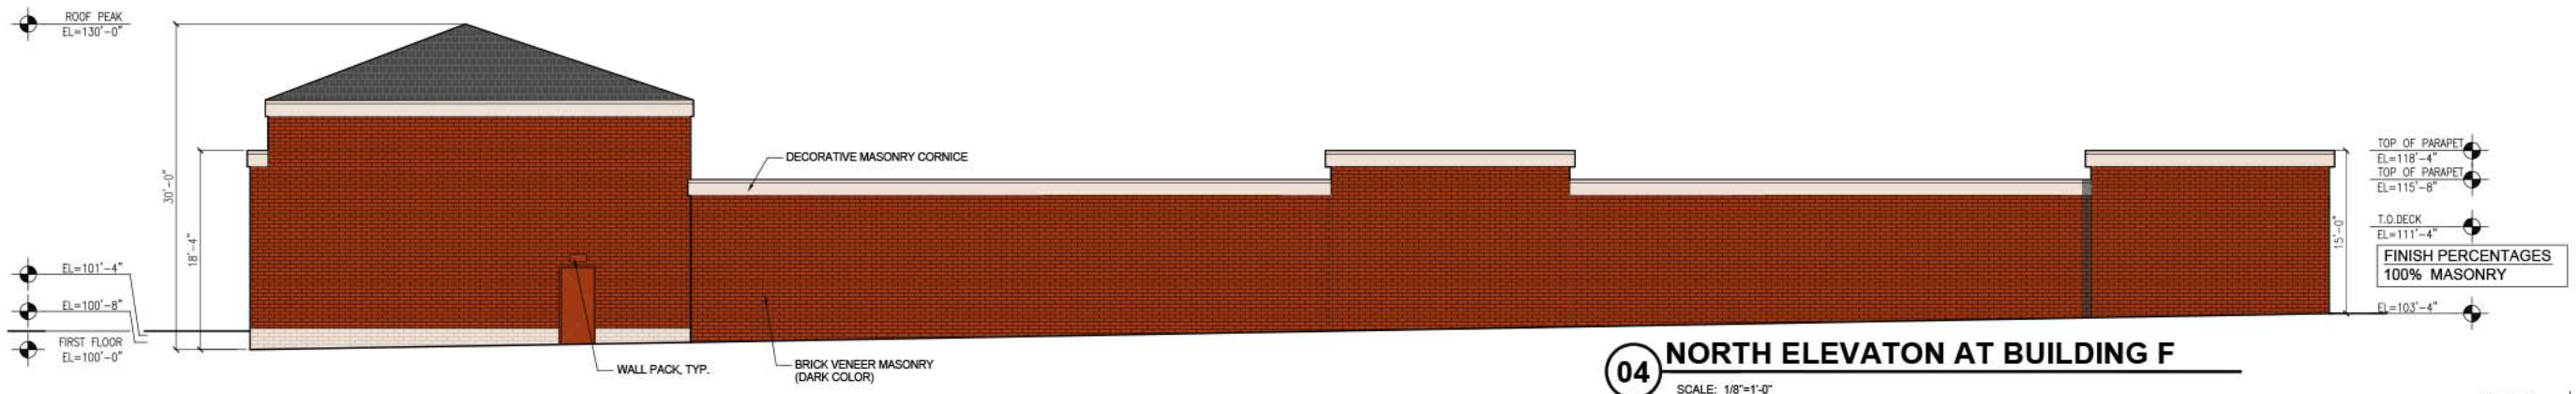

SIMPLY SELF STORAGE - ELEVATIONS
MCKINNEY, TX

