



Please Note: Prior to any construction or installation, the contractor shall verify all dimensions, clearances and specifications with the applicable authority. The contractor shall obtain all necessary permits and approvals from the applicable authority. Any changes to the drawings shall be made in accordance with the applicable authority. The drawings shall be used for construction purposes only and shall not be used for any other purpose. The drawings shall be the property of Korel Designs, a.k.a. Hudson Crossing, Inc. and shall remain the property of Korel Designs, a.k.a. Hudson Crossing, Inc. All rights reserved. Copyright (C) 2009.

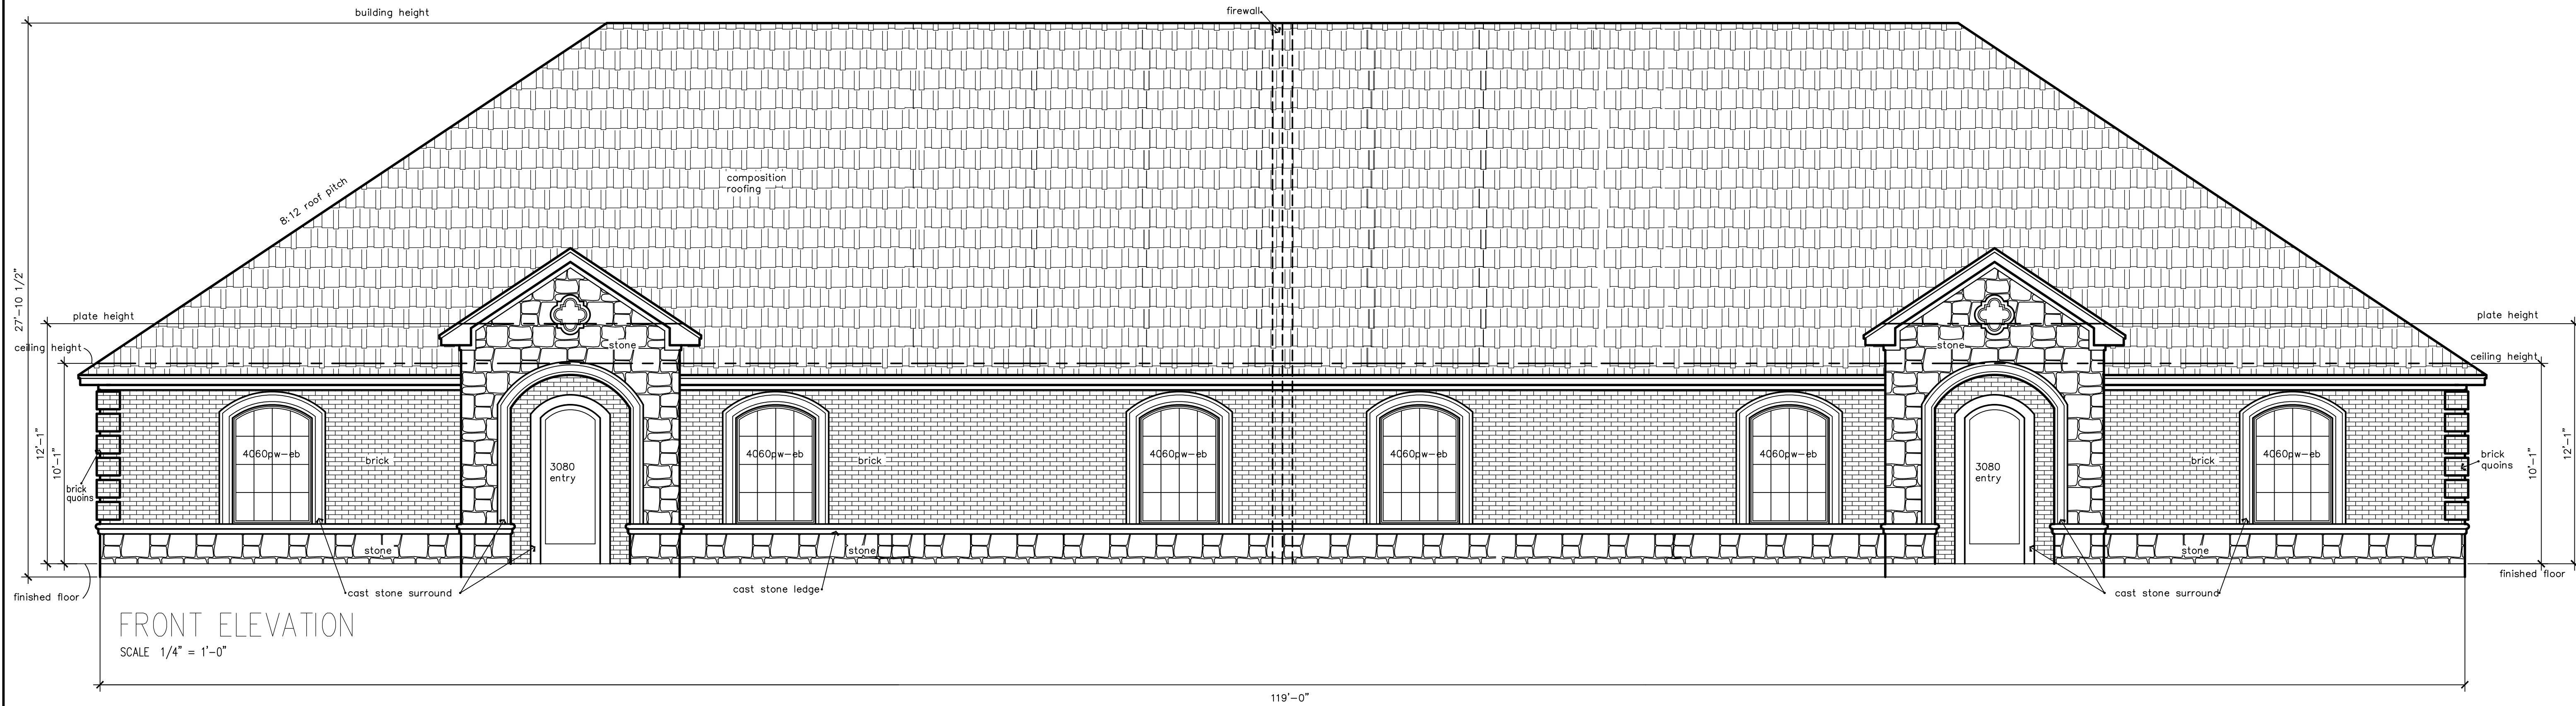

FRONT ELEVATION
SCALE 1/4" = 1'-0"

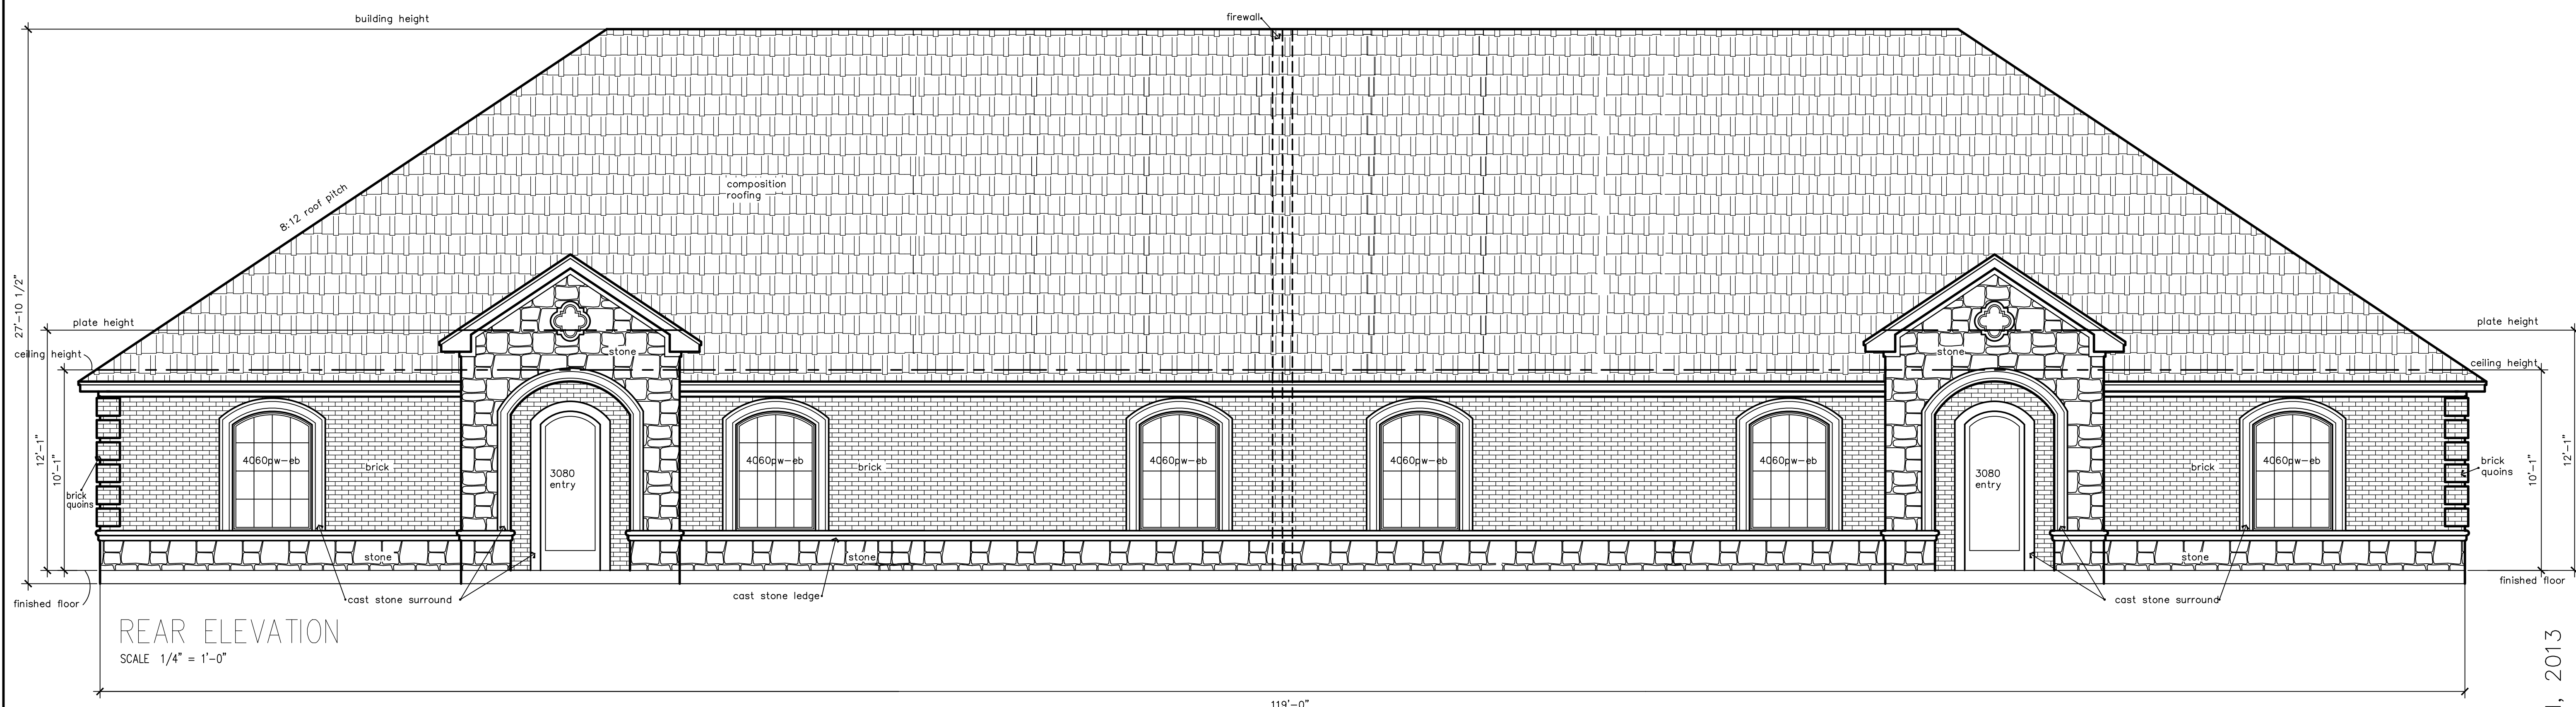

REAR ELEVATION
SCALE 1/4" = 1'-0"

BUILDING E

KOREL DESIGNS
COMMERCIAL + RESIDENTIAL
800 Central Parkway East, Suite 200, Plano, Texas 75074 (972) 423-4500 - WEB SITE: www.korel.com

Hudson Crossing
Office Condos
McKinney, Texas

copyright (c) 2009 Korel Designs

MARCH, 2013