


## **GENERAL NOTES:**

- SANITATION CONTAINER SCREENING WALLS WILL BE BRICK MASONRY, STONE MASONRY, OR OTHER ARCHITECTURAL MASONRY FINISH, INCLUDING A METAL GATE, PRIMED AND PAINTED, AND THE SANITATION CONTAINER SCREENING WALLS, GATE, AND PAD SITE WILL BE CONSTRUCTED IN ACCORDANCE WITH THE CITY'S DESIGN SPECIFICATIONS.
- 2. MECHANICAL AND HEATING AND AIR CONDITIONING EQUIPMENT IN NON-RESIDENTIAL USES SHALL BE SCREENED FROM VIEW FROM THE PUBLIC RIGHT-OF-WAY AND FROM ADJACENT RESIDENTIAL PROPERTIES.
- 3. LIGHTING FOR THE SUBJECT PROPERTY WILL BE CONSTRUCTED IN CONFORMANCE WITH CHAPTER 58 OF THE CITY OF McKINNEY CODE OF ORDINANCES.

ITEM			BLOUNT SITE
ZONING			PD 1563
PROPOSED USE			LIGHT MANUFACTURING
LOT AREA (SF / ACRES)			479160 / 11
SITE AREA (SF / ACRES)	479160 / 11		
PROPOSED BUILDING (SF)			115,718
BUILDING HEIGHT (FT)			39
LOT COVERAGE %			24.15%
FLOOR AREA RATIO			0.241:1
PARKING REQUIRED			
Office Area (1:400 SF)	21,456	54	
Manufacturing (1:1000 up to 20,000 SF)	20,000	20	
Manufacturing (1:2000 SF over 20,000 SF)	42,670	22	
Warehouse	31,592	8	
Total	115718		104
PARKING PROVIDED FOR PROP. BLDG.			117
SITE IMPERVIOUS AREA (SF)			283147.50

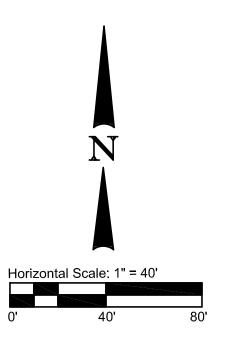



Fall River, Massachusetts 02720 Ph: (774) 888-1300

www.blountfinefoods.com

CONSULTANT:



Technology, Engineering, Architecture, Management

TEAM Group, Ltd.

1001 W. EULESS BLVD., SUITE 209 \* EULESS, TX 76040

Phone 817-545-1515 \* Fax 817-545-2122

16000 Dallas Parkway - Suite 350
Dallas, Texas 75248
Ph: (972) 735-3000 Fax: (972) 735-3001
www.aecom.com TBPE Reg. No. F-3580

SEAL:
REVISIONS:

REVISIONS:				
REV.:	DATE:	BY:	DESCRIPTION:	

BRAY CENTRAL TWO ADDITION
BLK "D" LOT 1D
2200 REDBUD BLVD
McKINNEY, TX 75069-8217
11.00 AC - LOT ACREAGE

IF SHEET IS LESS THAN 24" x 36" IT IS A REDUCED PRINT -

SCALE REDUCED ACCORDINGLY

N BY: JAG DATE: -

All concepts and arrangements shown on this drawing are the property of TEAM Group, Ltd. These documents are released specifically for use on this project and may not be reproduced in whole or in part except for purposes relating to the construction of this project. Any disclosures or reuse of these documents for

purposes unrelated to this project is prohibited.


2016 FACILITY

DRAWING TITLE:

SITE PLAN

NO: DRAWING NO.: REV.: S

5478 C1.0 0

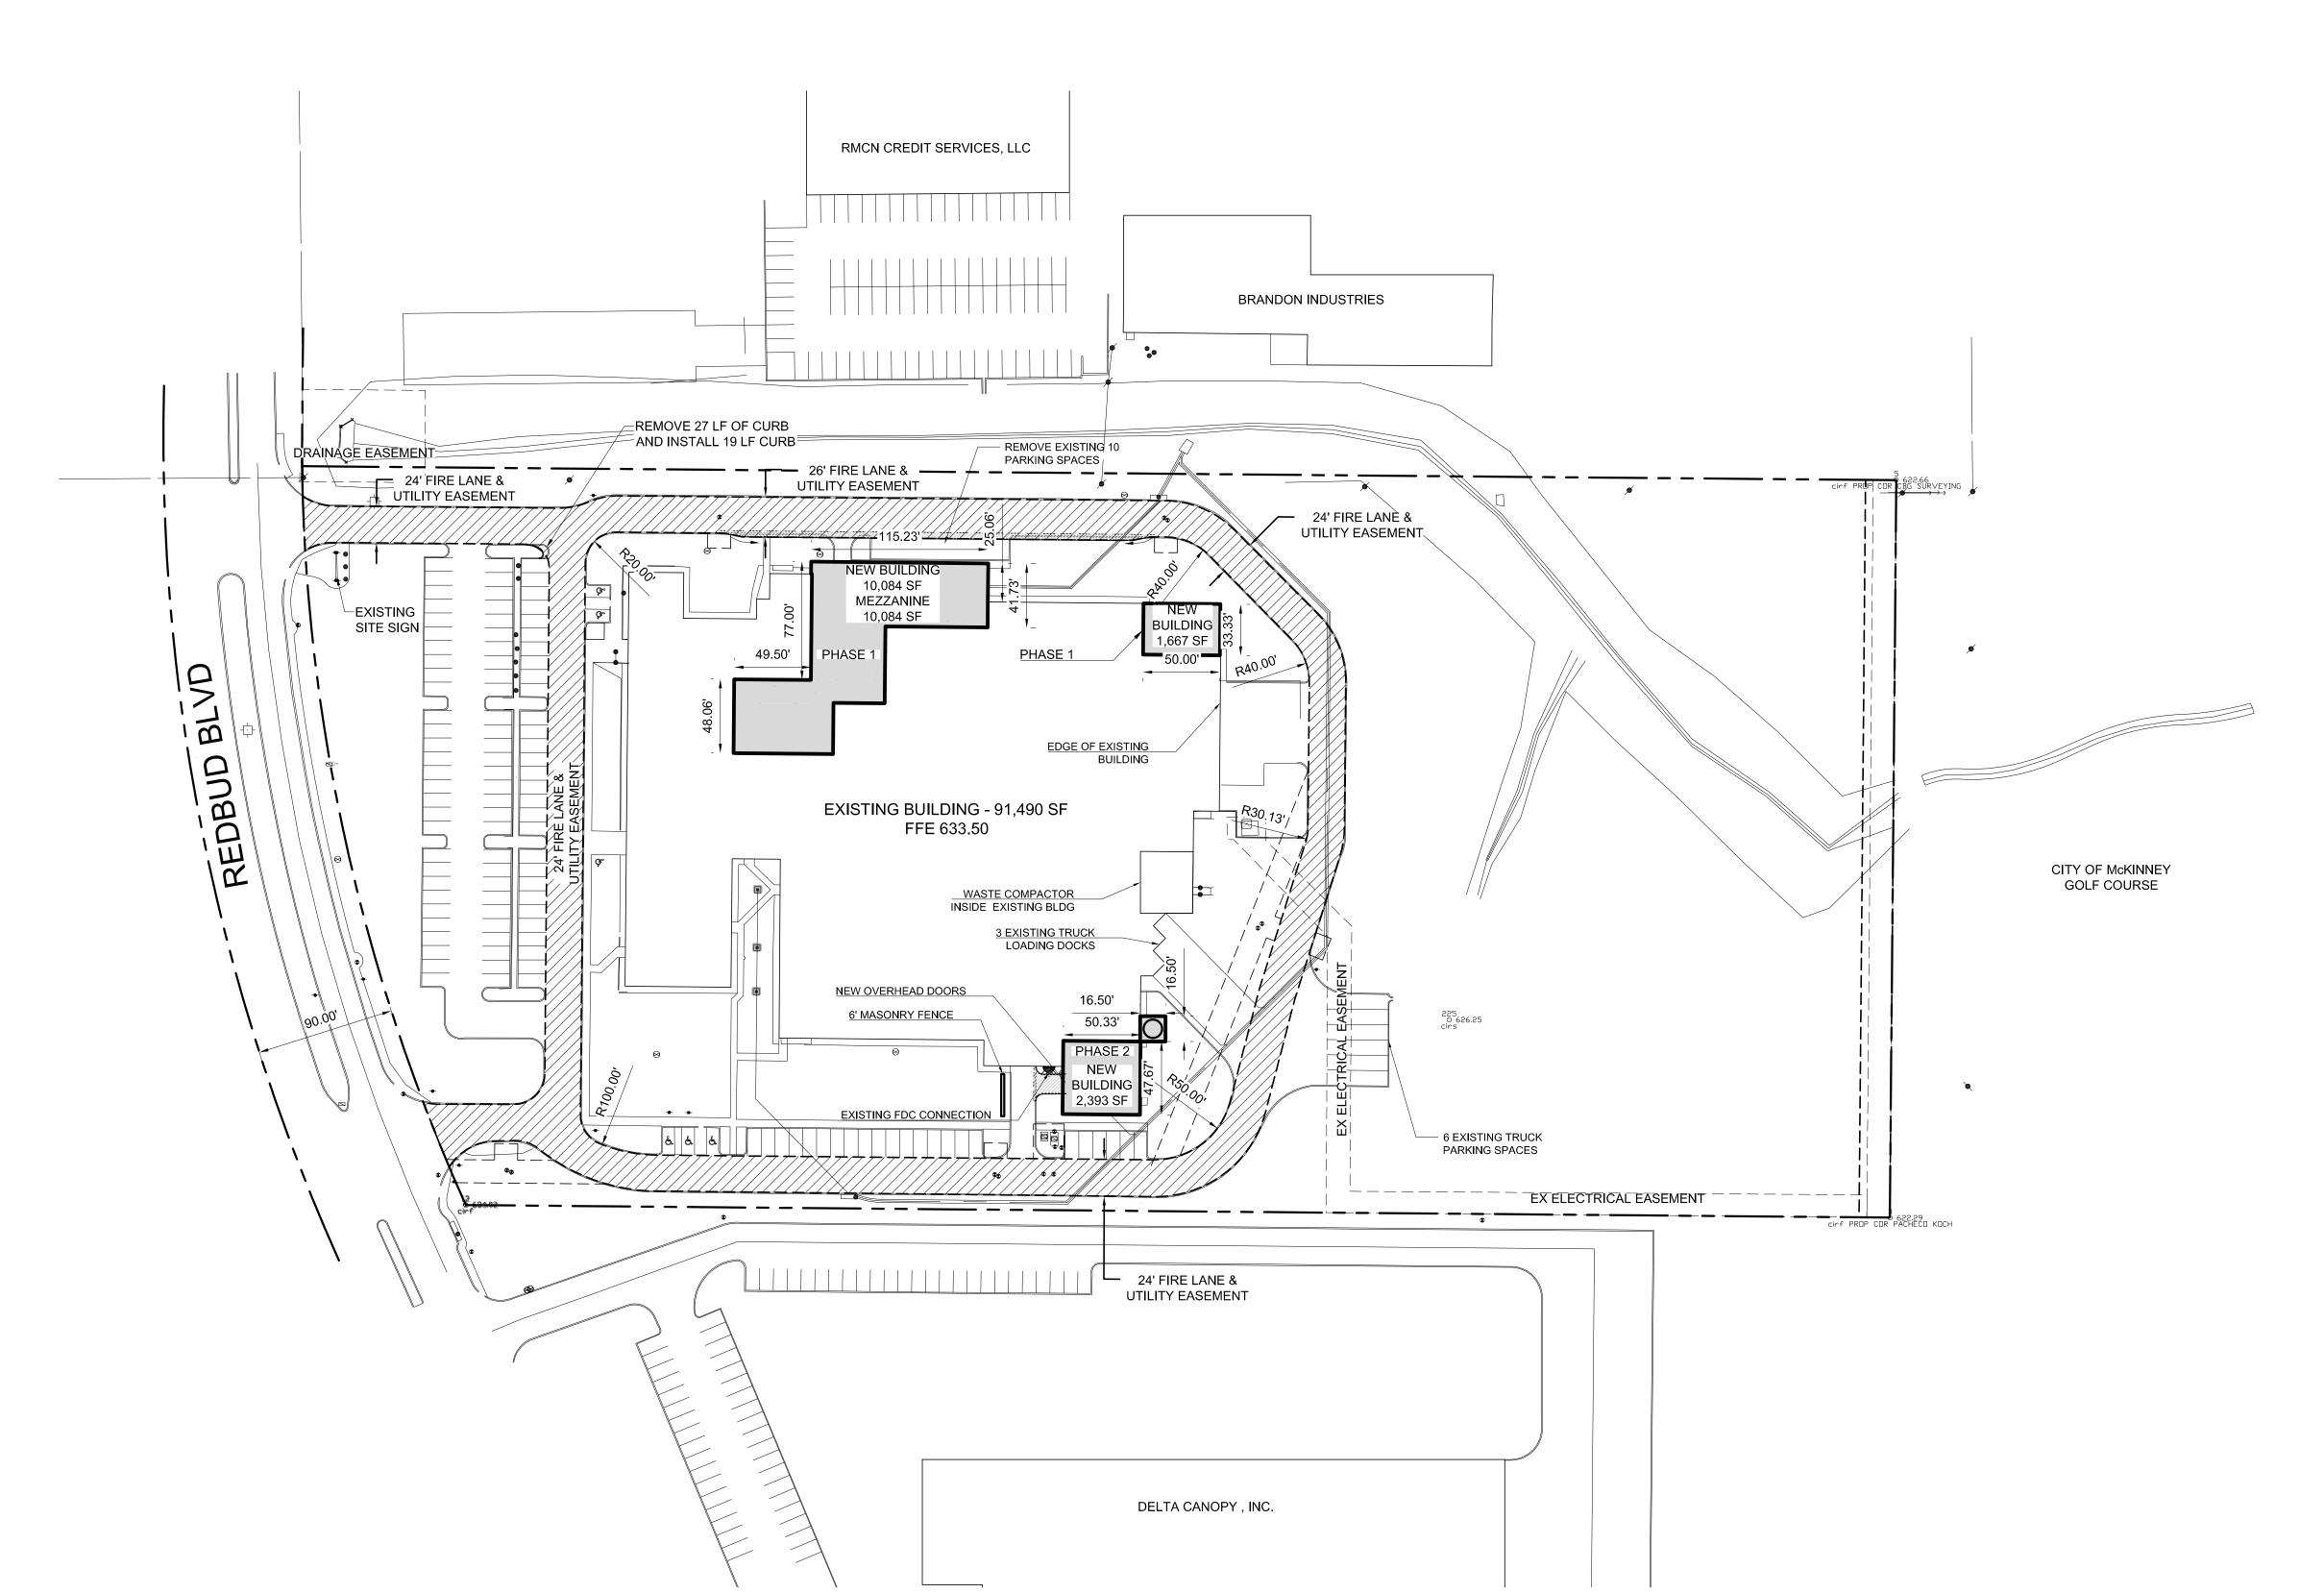

day, March 31, 2016 Time:5:31 AM Plotted by:Gonzalez, Jeremy

RECEIVED

By Planning Department at 3:37 pm, Mar 31, 2016